



General Notes:
 All dimensions are in millimeters unless noted otherwise.
 All dimensions to be verified on site.
 For any discrepancies and omissions, it is recipient's responsibility to verify the same specifically with the designer.
 The copyright of this drawing is held by ALL1HOUSE. No unauthorized use or copies are permitted without our consent.

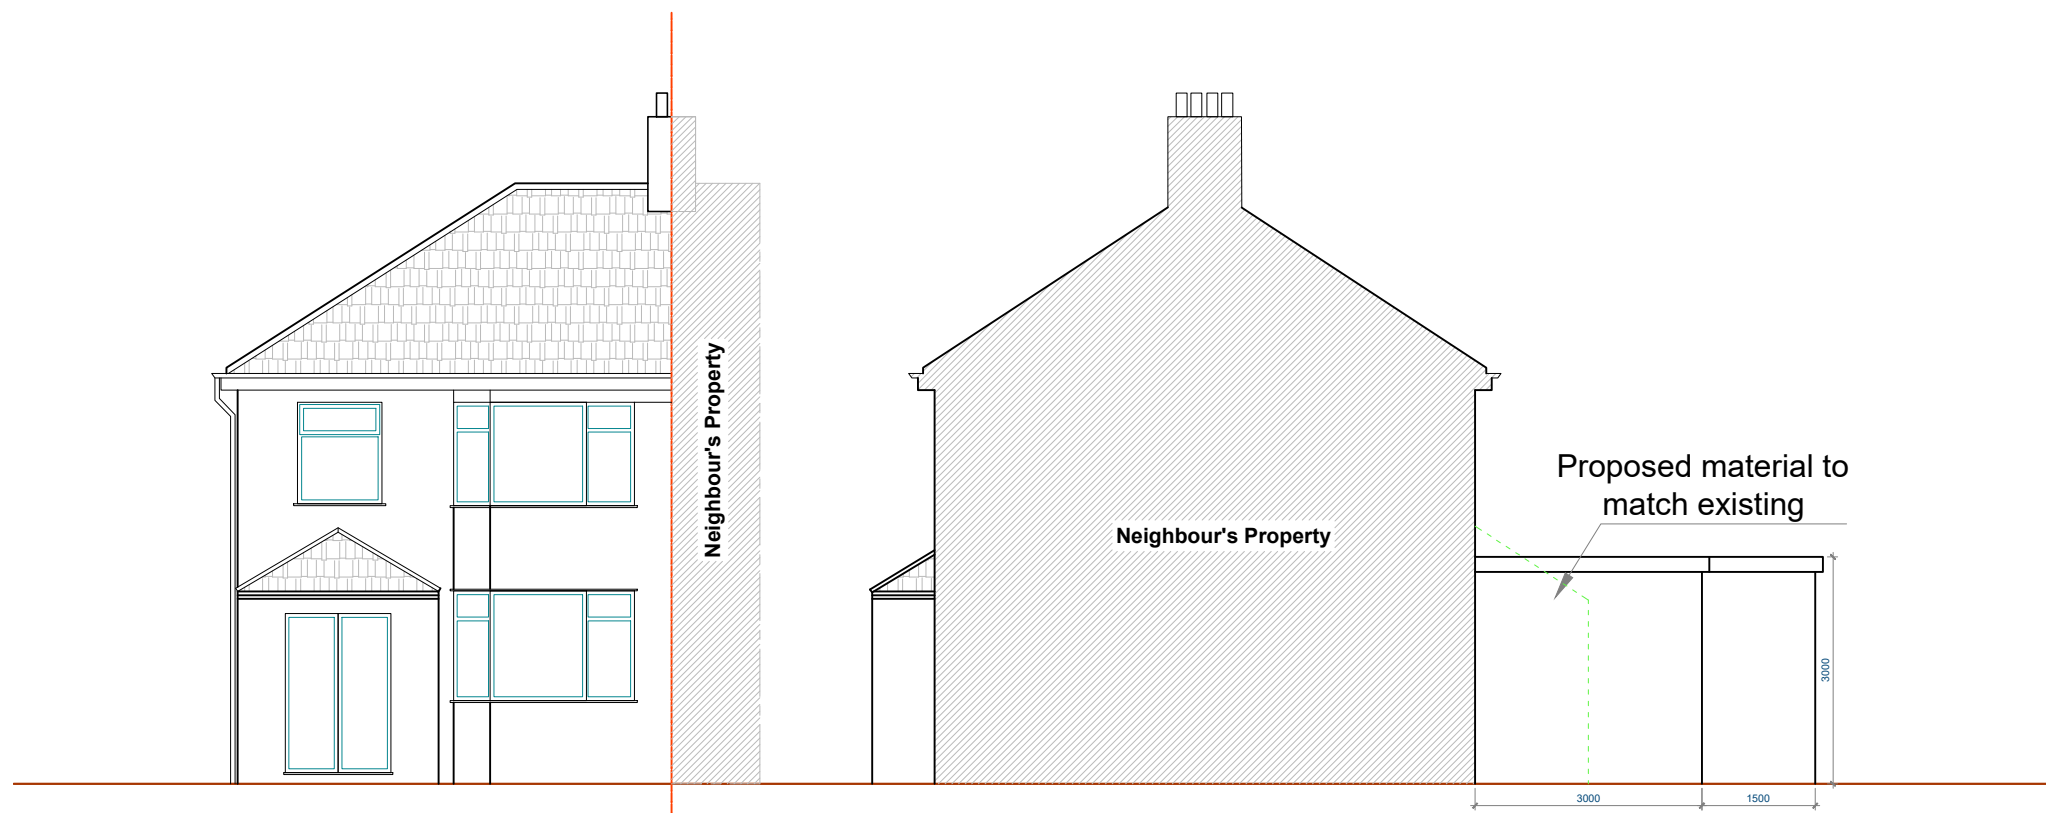


4 PROPOSED FRONT ELEVATION
 SCALE 1:100 @ A3

5 PROPOSED SIDE I ELEVATION
 SCALE 1:100 @ A3

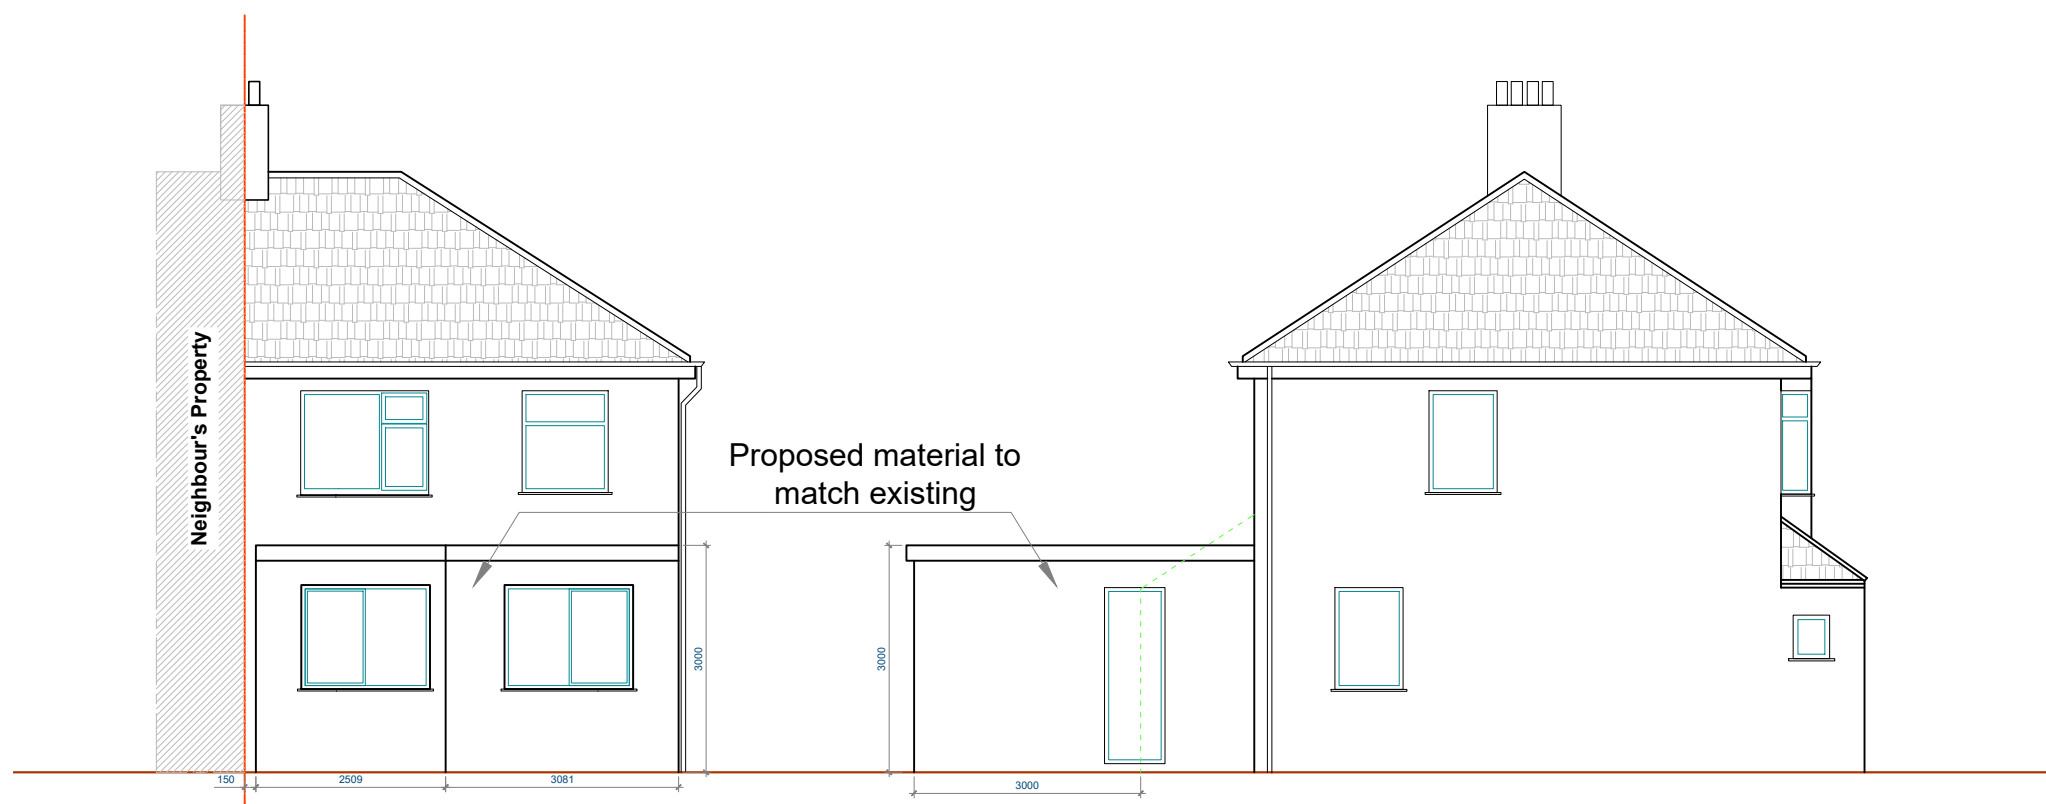

6 PROPOSED REAR ELEVATION
 SCALE 1:100 @ A3

7 PROPOSED SIDE II ELEVATION
 SCALE 1:100 @ A3

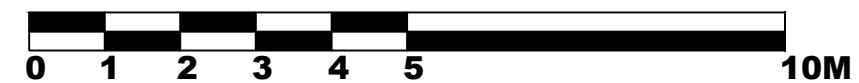

www.all1house.com
 Phone: 020 71128214

Client _____
 Project Title
 Proposed
 3m Single-Storey
 Rear Extension
 Project Address
 @55 Wades Rd, Filton,
 Bristol, BS34 7EB

Drawing Title
 PROPOSED DRAWINGS

Scale	1:100	A3
Date	20/02/2024	Drawn
Drawing No.	A1H 24/WR/006	Checked
		SZ
		Rev
		00