


LOCATION PLAN 1:1250

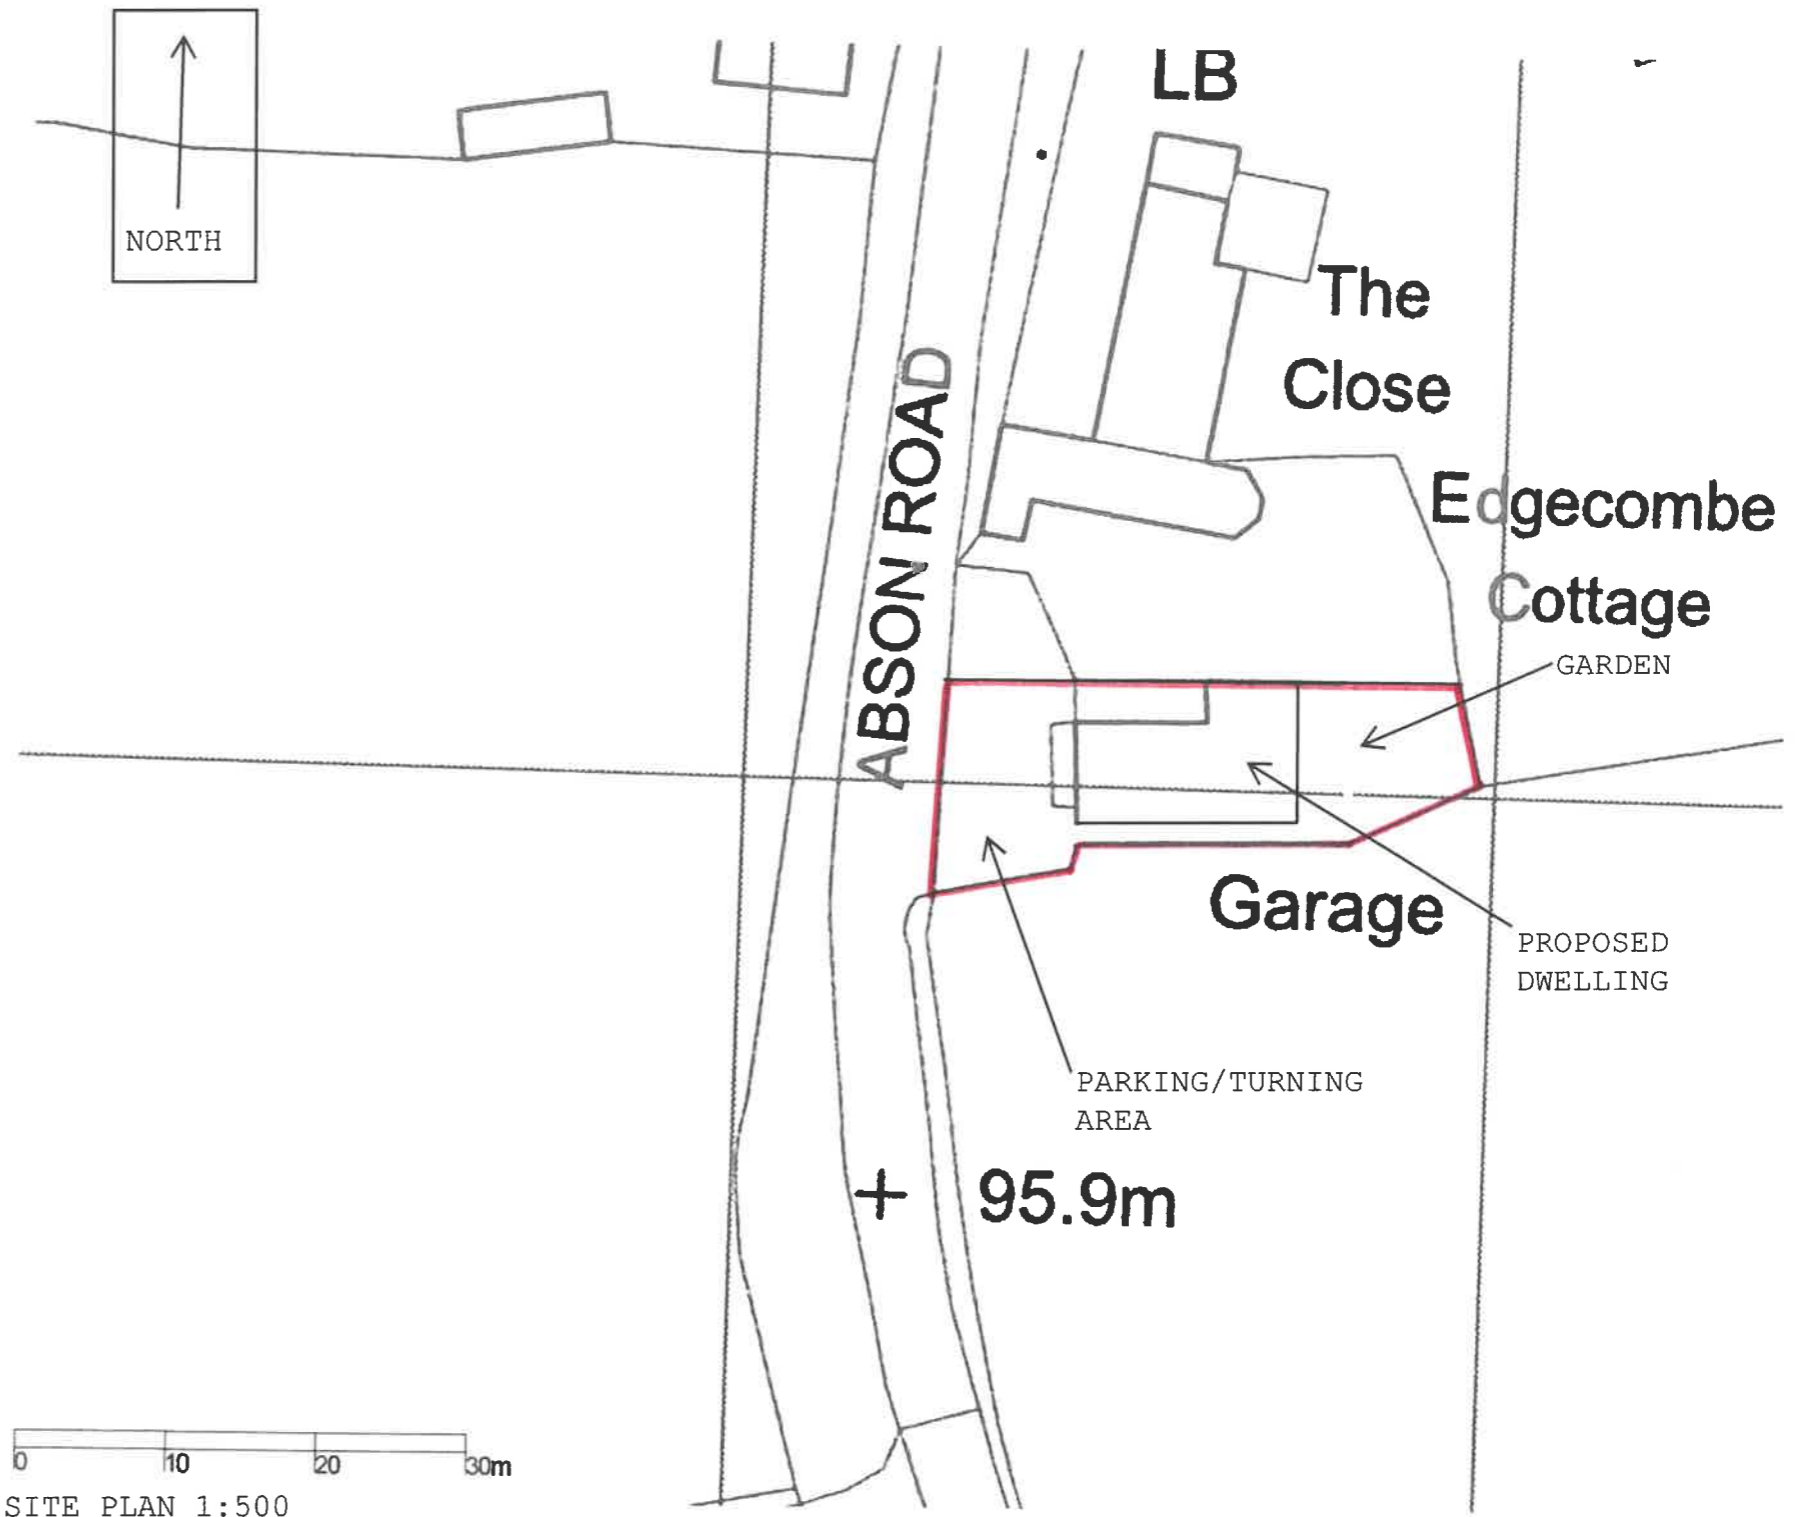

SITE PLAN 1:500

**Willis & Co.**  
Chartered Town Planners  
30 The Causeway, Chippenham, Wiltshire, SN15 3DB.  
Telephone: 01249 444975 Facsimile: 01249 655556  
Email: Willisplan@aol.com

---

Client: Mrs A. Robb.  
Title: Edgecombe Garage, Abson, South Gloucestershire.

**Location & site plan**

Scale: 1:1250 & 1:500@A3      Date: February 2024      Drawing no: AR-JH-01

This drawing is copyright and may not be reproduced, in whole or part, without the express consent of Willis & Co.