


**NOTES:-** RESPONSIBILITY IS NOT ACCEPTED FOR ERRORS MADE BY OTHERS IN SCALING FROM THIS DRAWING. ALL CONSTRUCTION INFORMATION SHOULD BE TAKEN FROM FIGURED DIMENSIONS ONLY. ALL DIMENSIONS ARE IN MILLIMETERS

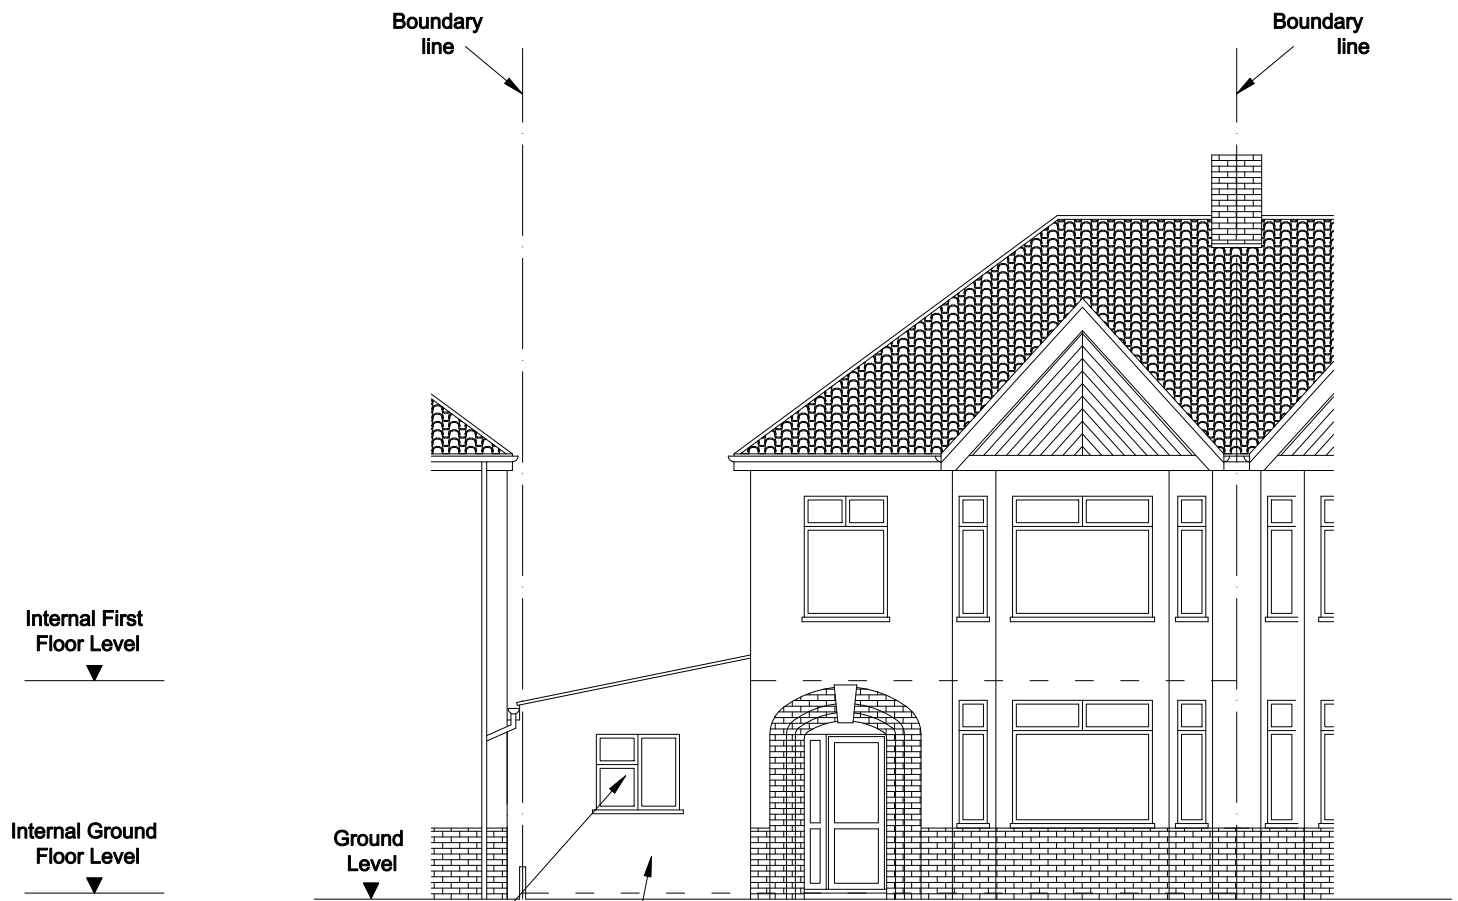

**Existing Front**



**Proposed Front**

**Clifton Design (Bristol)**  
**17 Lower Redland Road**  
**Redland**  
**Bristol**  
**BS6 6TB**  
**0117 973 6000**

Rev:	Description of Changes:
-	-

Drawn:	Date:
-	-

**Client:**  
**Mr A Panayiotou**

**Address:**  
**9 Dunkeld Avenue, Filton Park**

Postcode:	Drawing Title:
<b>BS34 7RH</b>	<b>Front Elevations</b>
Date:	Drawing No:
<b>Mar 2024</b>	<b>9/DA/FP/05/P</b>
<b>Drawn: D.H</b>	<b>Option: -</b>
<b>Rev: -</b>	

