

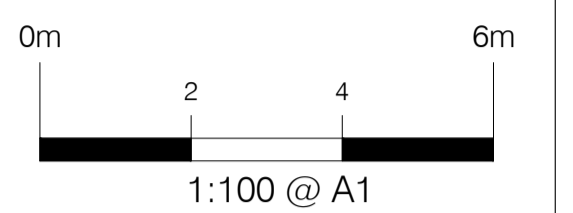



This drawing is copyright and should not be reproduced without permission. Do not scale from drawing for construction. If in doubt contact main contractor before proceeding. The contractor is responsible for checking all information before any orders are placed or construction commences. All drawings to be read in conjunction with Structural Engineers' report, which takes precedence over all other specifications. Main contractor responsible for site safety.

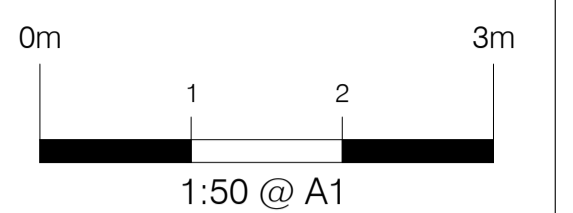


- Key:**
- Existing structures
 - Demolished
 - New structures
 - Approx. Boundary line
 - G / RG - Gully / Roddable gully
 - SP / SVP - Soil pipe / Soil vent pipe
 - IC - Inspection chamber
 - RWP - Rain water pipe
 - R / TR - Radiator / Towel rail
 - ± 0.00 - Approx. levels

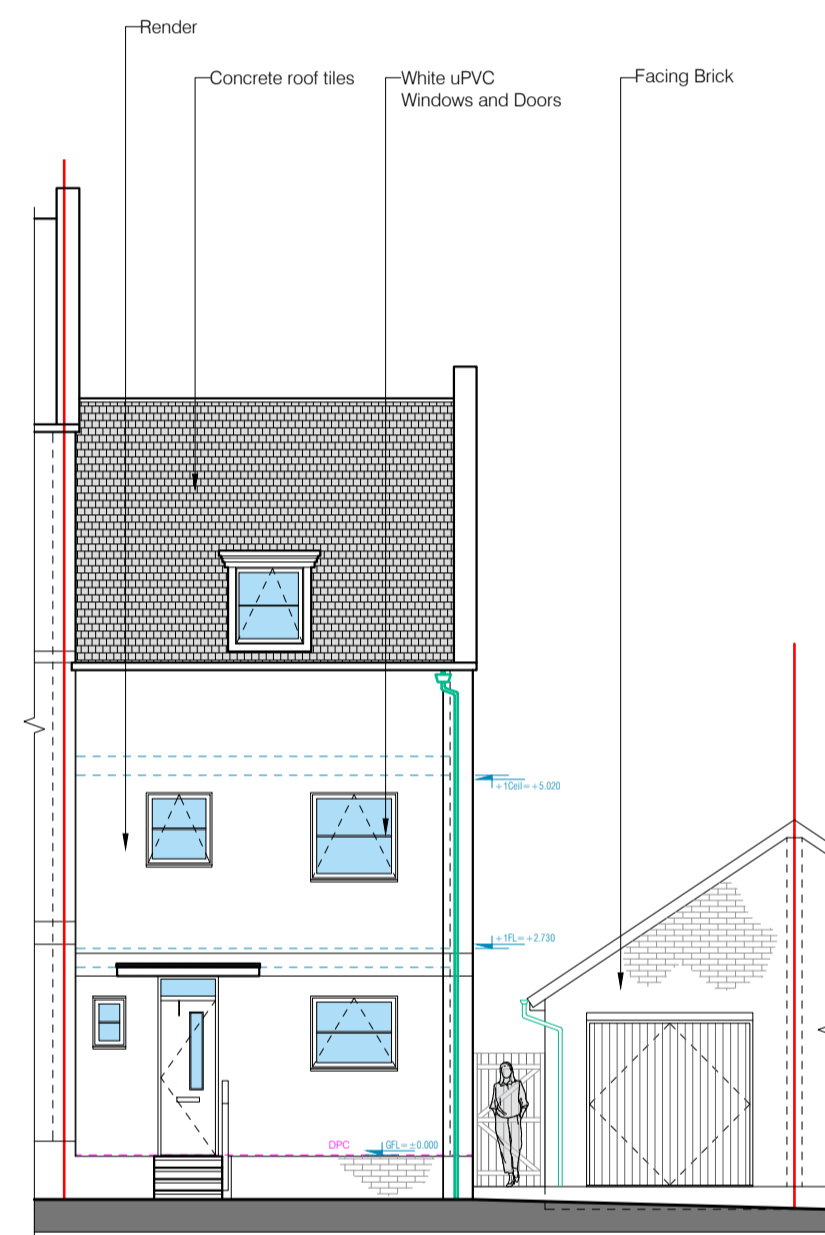


FRONT ELEVATION AS EXISTING
SCALE - 1:100@A1

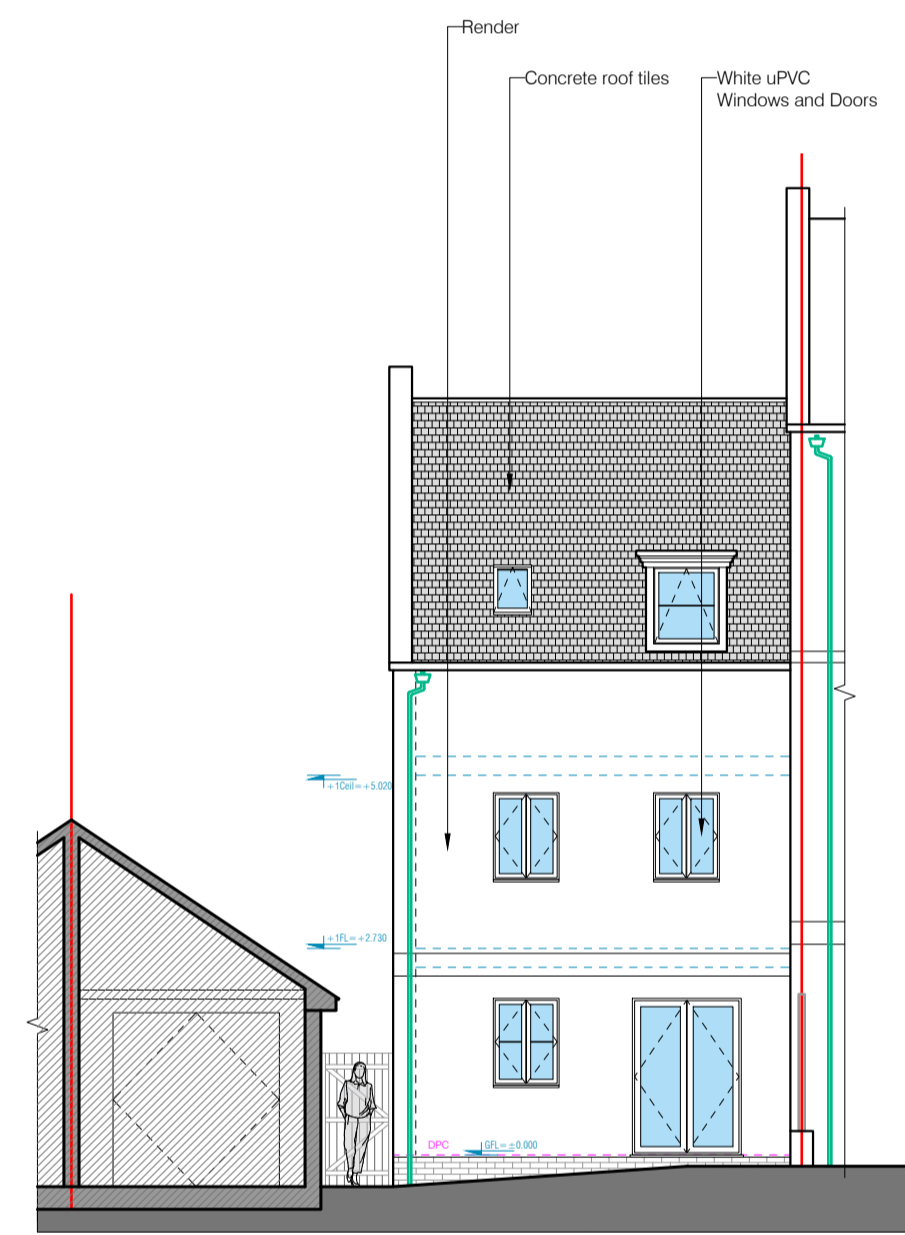

REAR ELEVATION/ SECTION AS EXISTING
SCALE - 1:100@A1

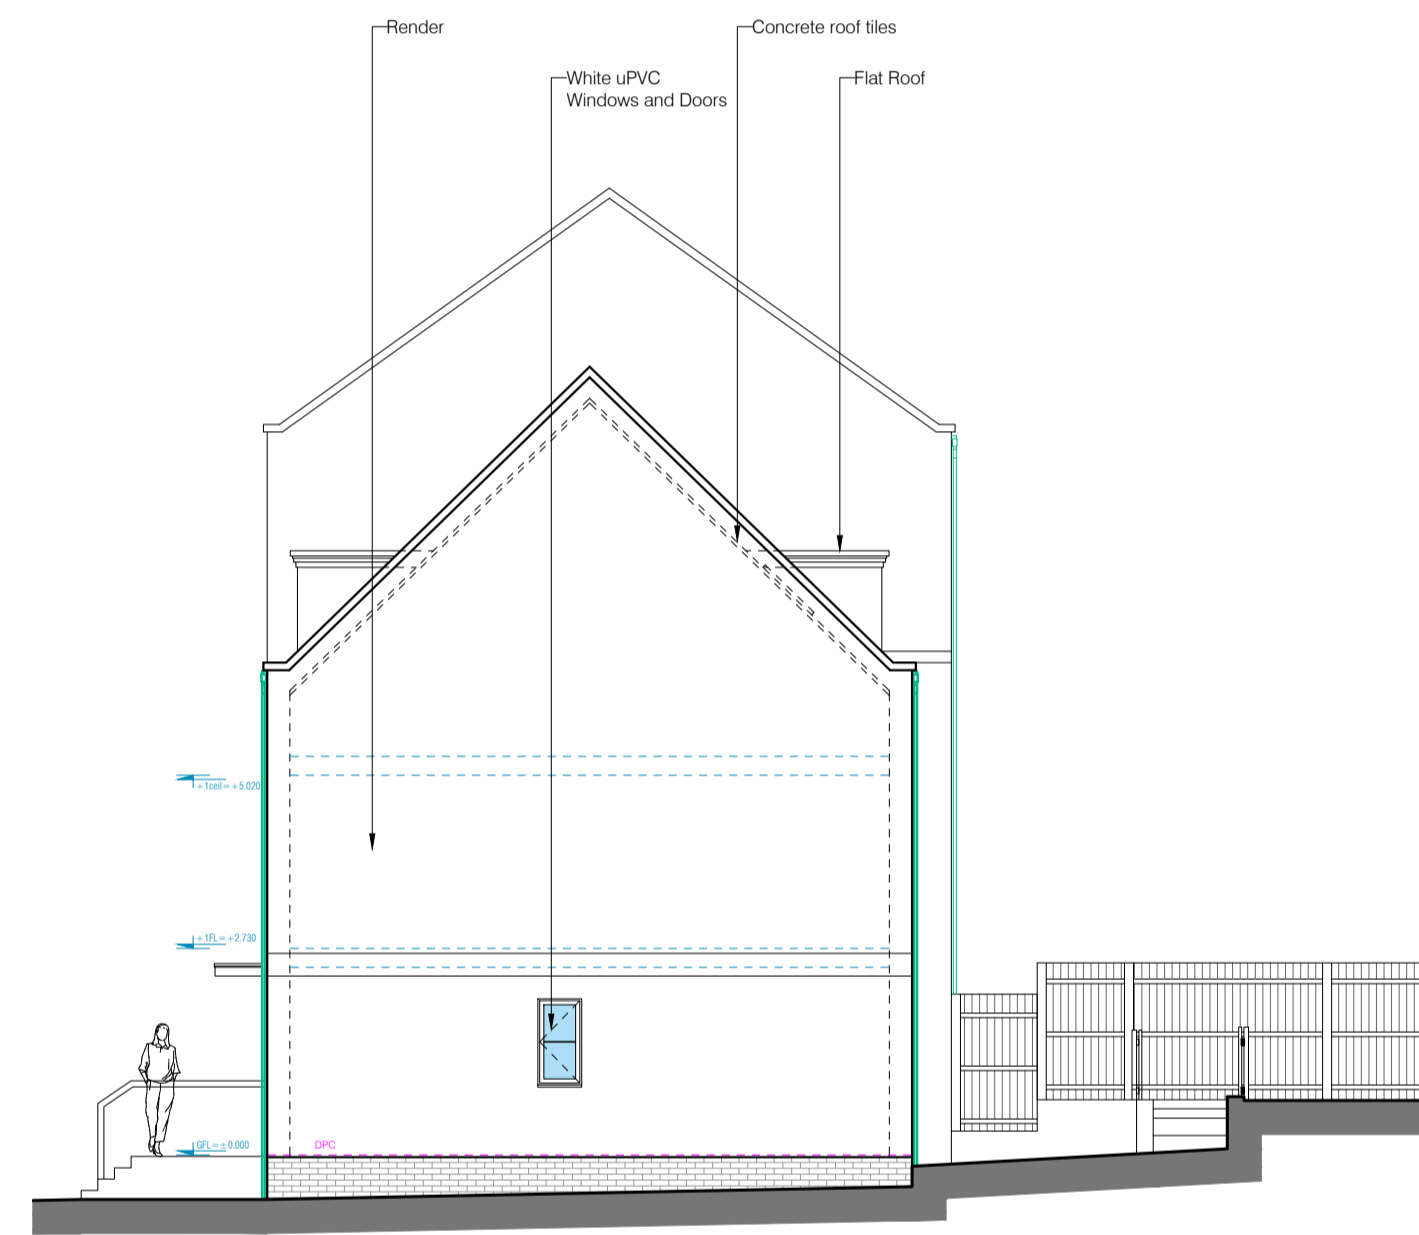

SIDE ELEVATION AS EXISTING
SCALE - 1:100@A1

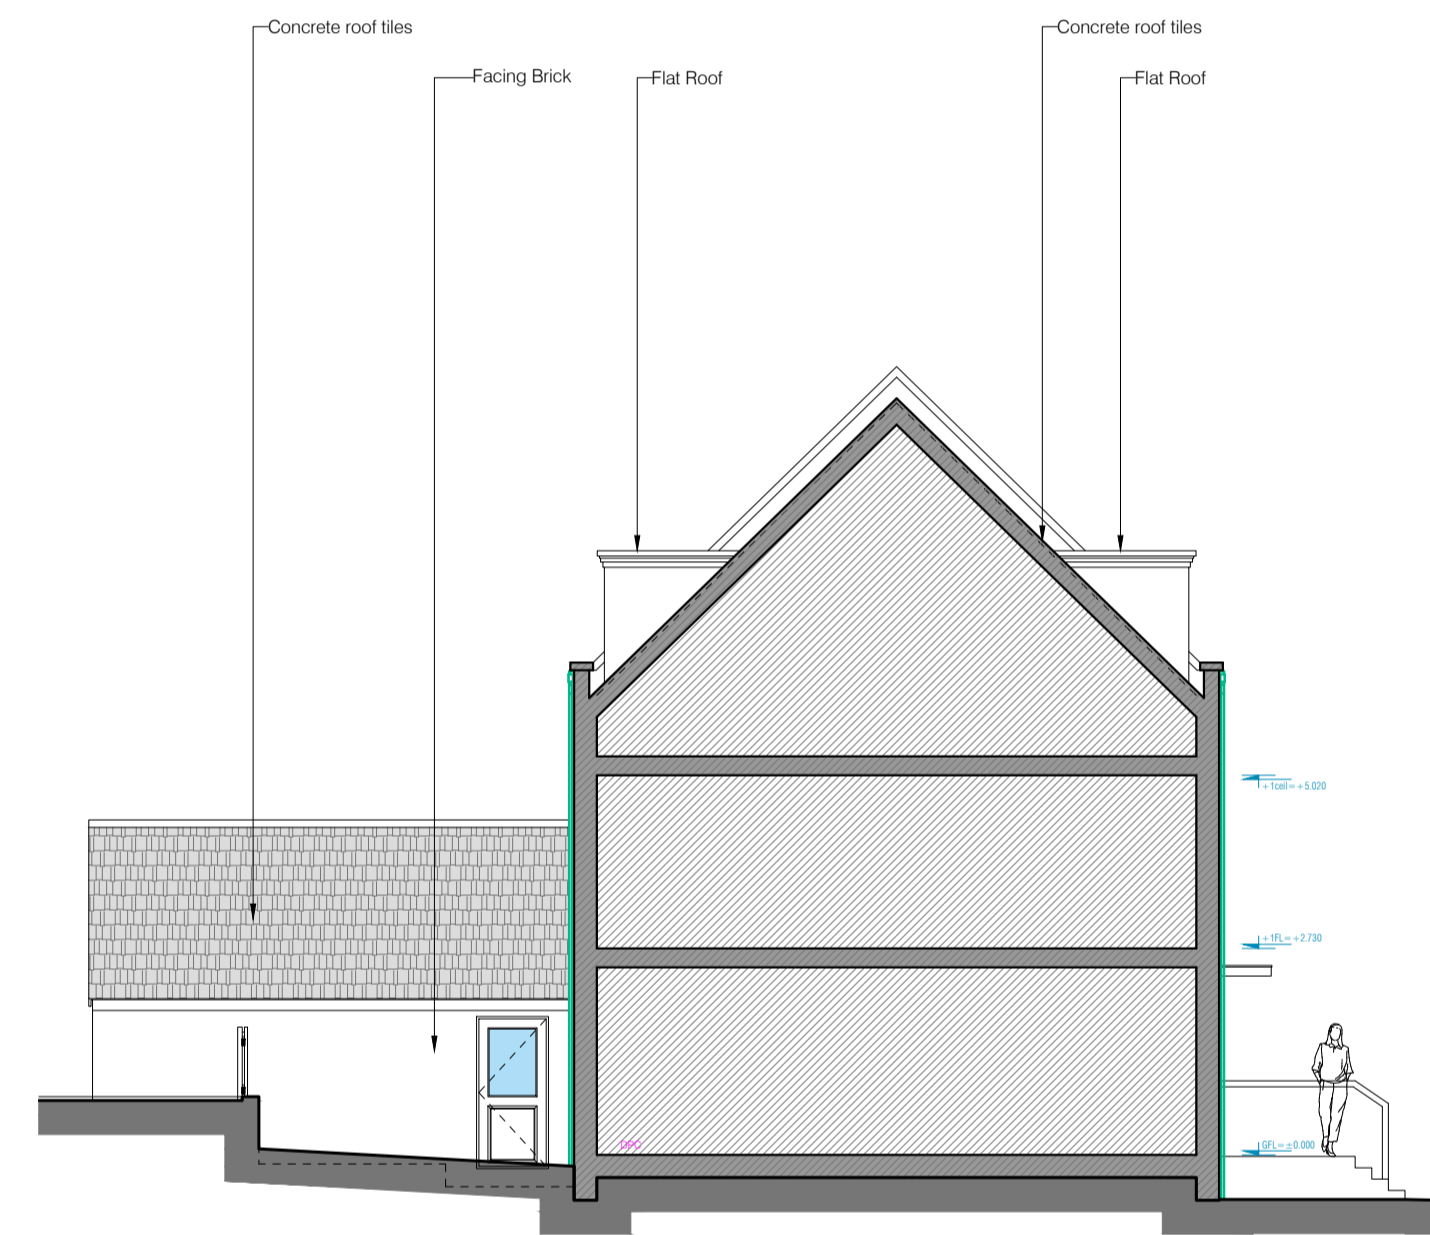

SIDE ELEVATION/ SECTION AS EXISTING
SCALE - 1:100@A1

20/12/23	First Issue
Rev.	Date
	Revisions

PSK
architect
Your Home Extension Specialists
PSK Cheltenham Ltd
41 Bath Road
Cheltenham
GL53 7HQ
Tel. 01242 304477

TITLE
Mrs. Helen Darch
3 Burford Road
Cheltenham
GL52 5GL

DESCRIPTION
Two Storey Extension
and Garage Conversion
Elevations as Existing

DATE	SCALE
08. 03. 24	As noted @ A1
DRAWN	CHECKED
EM	PSK

870-02



PSK Cheltenham Ltd is a chartered practice registered with RIBA.