


- © MARTIN OSBORNE DESIGN SERVICES
- NOTES
1. DO NOT SCALE FROM DRAWING
 2. ALL DIMENSIONS IN MILLIMETRES
 3. TO BE READ IN CONJUNCTION WITH ALL SPECIFICATIONS ETC
 4. MATERIALS SUBJECT TO APPROVAL BY LOCAL PLANNING AUTHORITY




PROPOSED SITE LOCATION PLAN
SCALE 1:12500

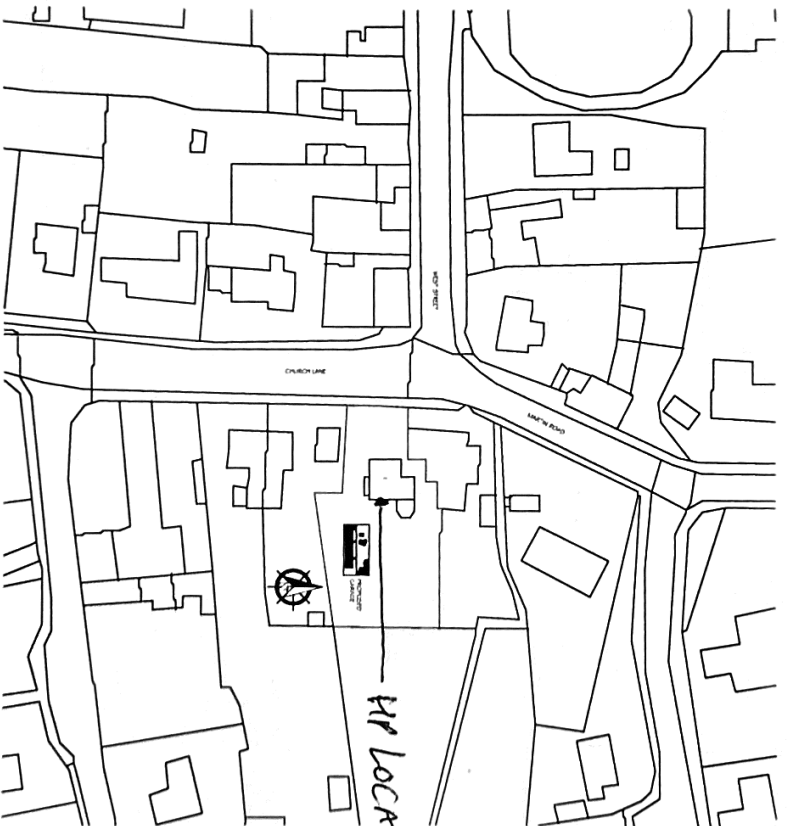

PROPOSED SITE BLOCK PLAN
SCALE 1:5000

No	Revised	Description	By	Date
0		Existing contemporary listed to Part 1		Aug 11
1	A	Revised to suit comments received from client		Aug 11
2				
3				
4				

Client: Mr R Millies
 Project: Proposed Garage
 1 Church Lane
 Timperland
 Proposed Site Plan
 Scale: A5 SHOWN Date: Oct 2013
 Drawing No: 13-277-101

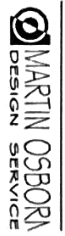

MARTIN OSBORNE
 DESIGN SERVICE
 4 Bala Cottages
 Bala
 Powys
 NP23 5JF
 Tel: 01761 11733
 Email: martin@mo-designservices.co.uk
 www.mo-designservices.co.uk