



NOTES:

1. DO NOT SCALE FROM DRAWING
2. ALL DIMENSIONS IN MILLIMETRES
3. TO BE READ IN CONJUNCTION WITH ALL OTHER RELEVANT DRAWINGS, CALCULATIONS, SPECIFICATIONS ETC.
4. MATERIALS SUBJECT TO AGREEMENT WITH LOCAL PLANNING AUTHORITY

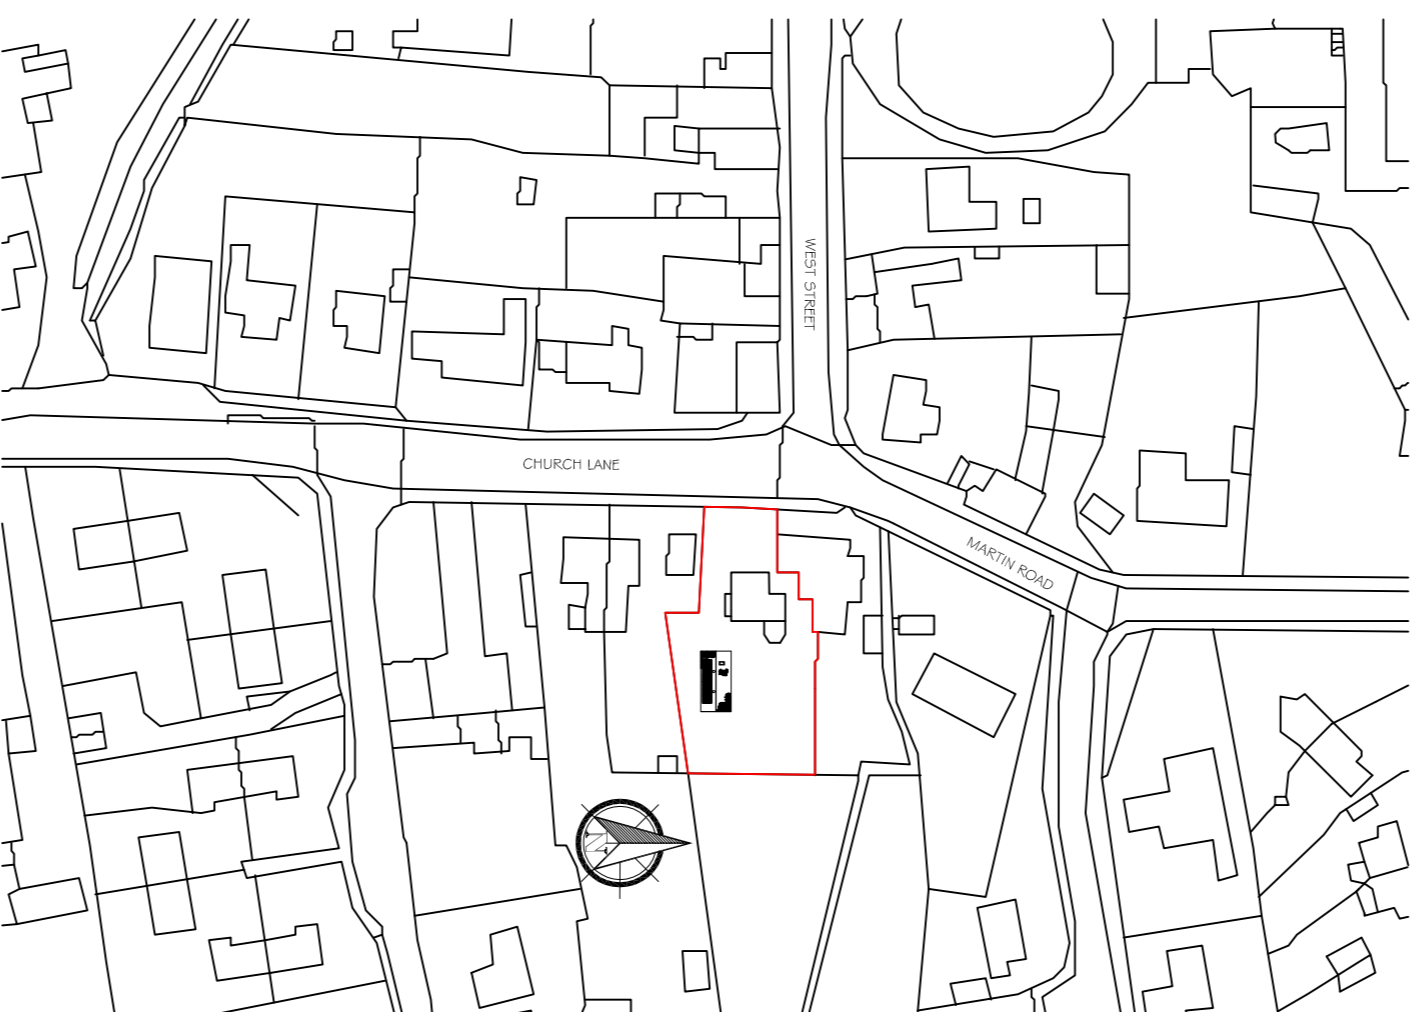

PROPOSED SITE LOCATION PLAN
(SCALE 1:1250)

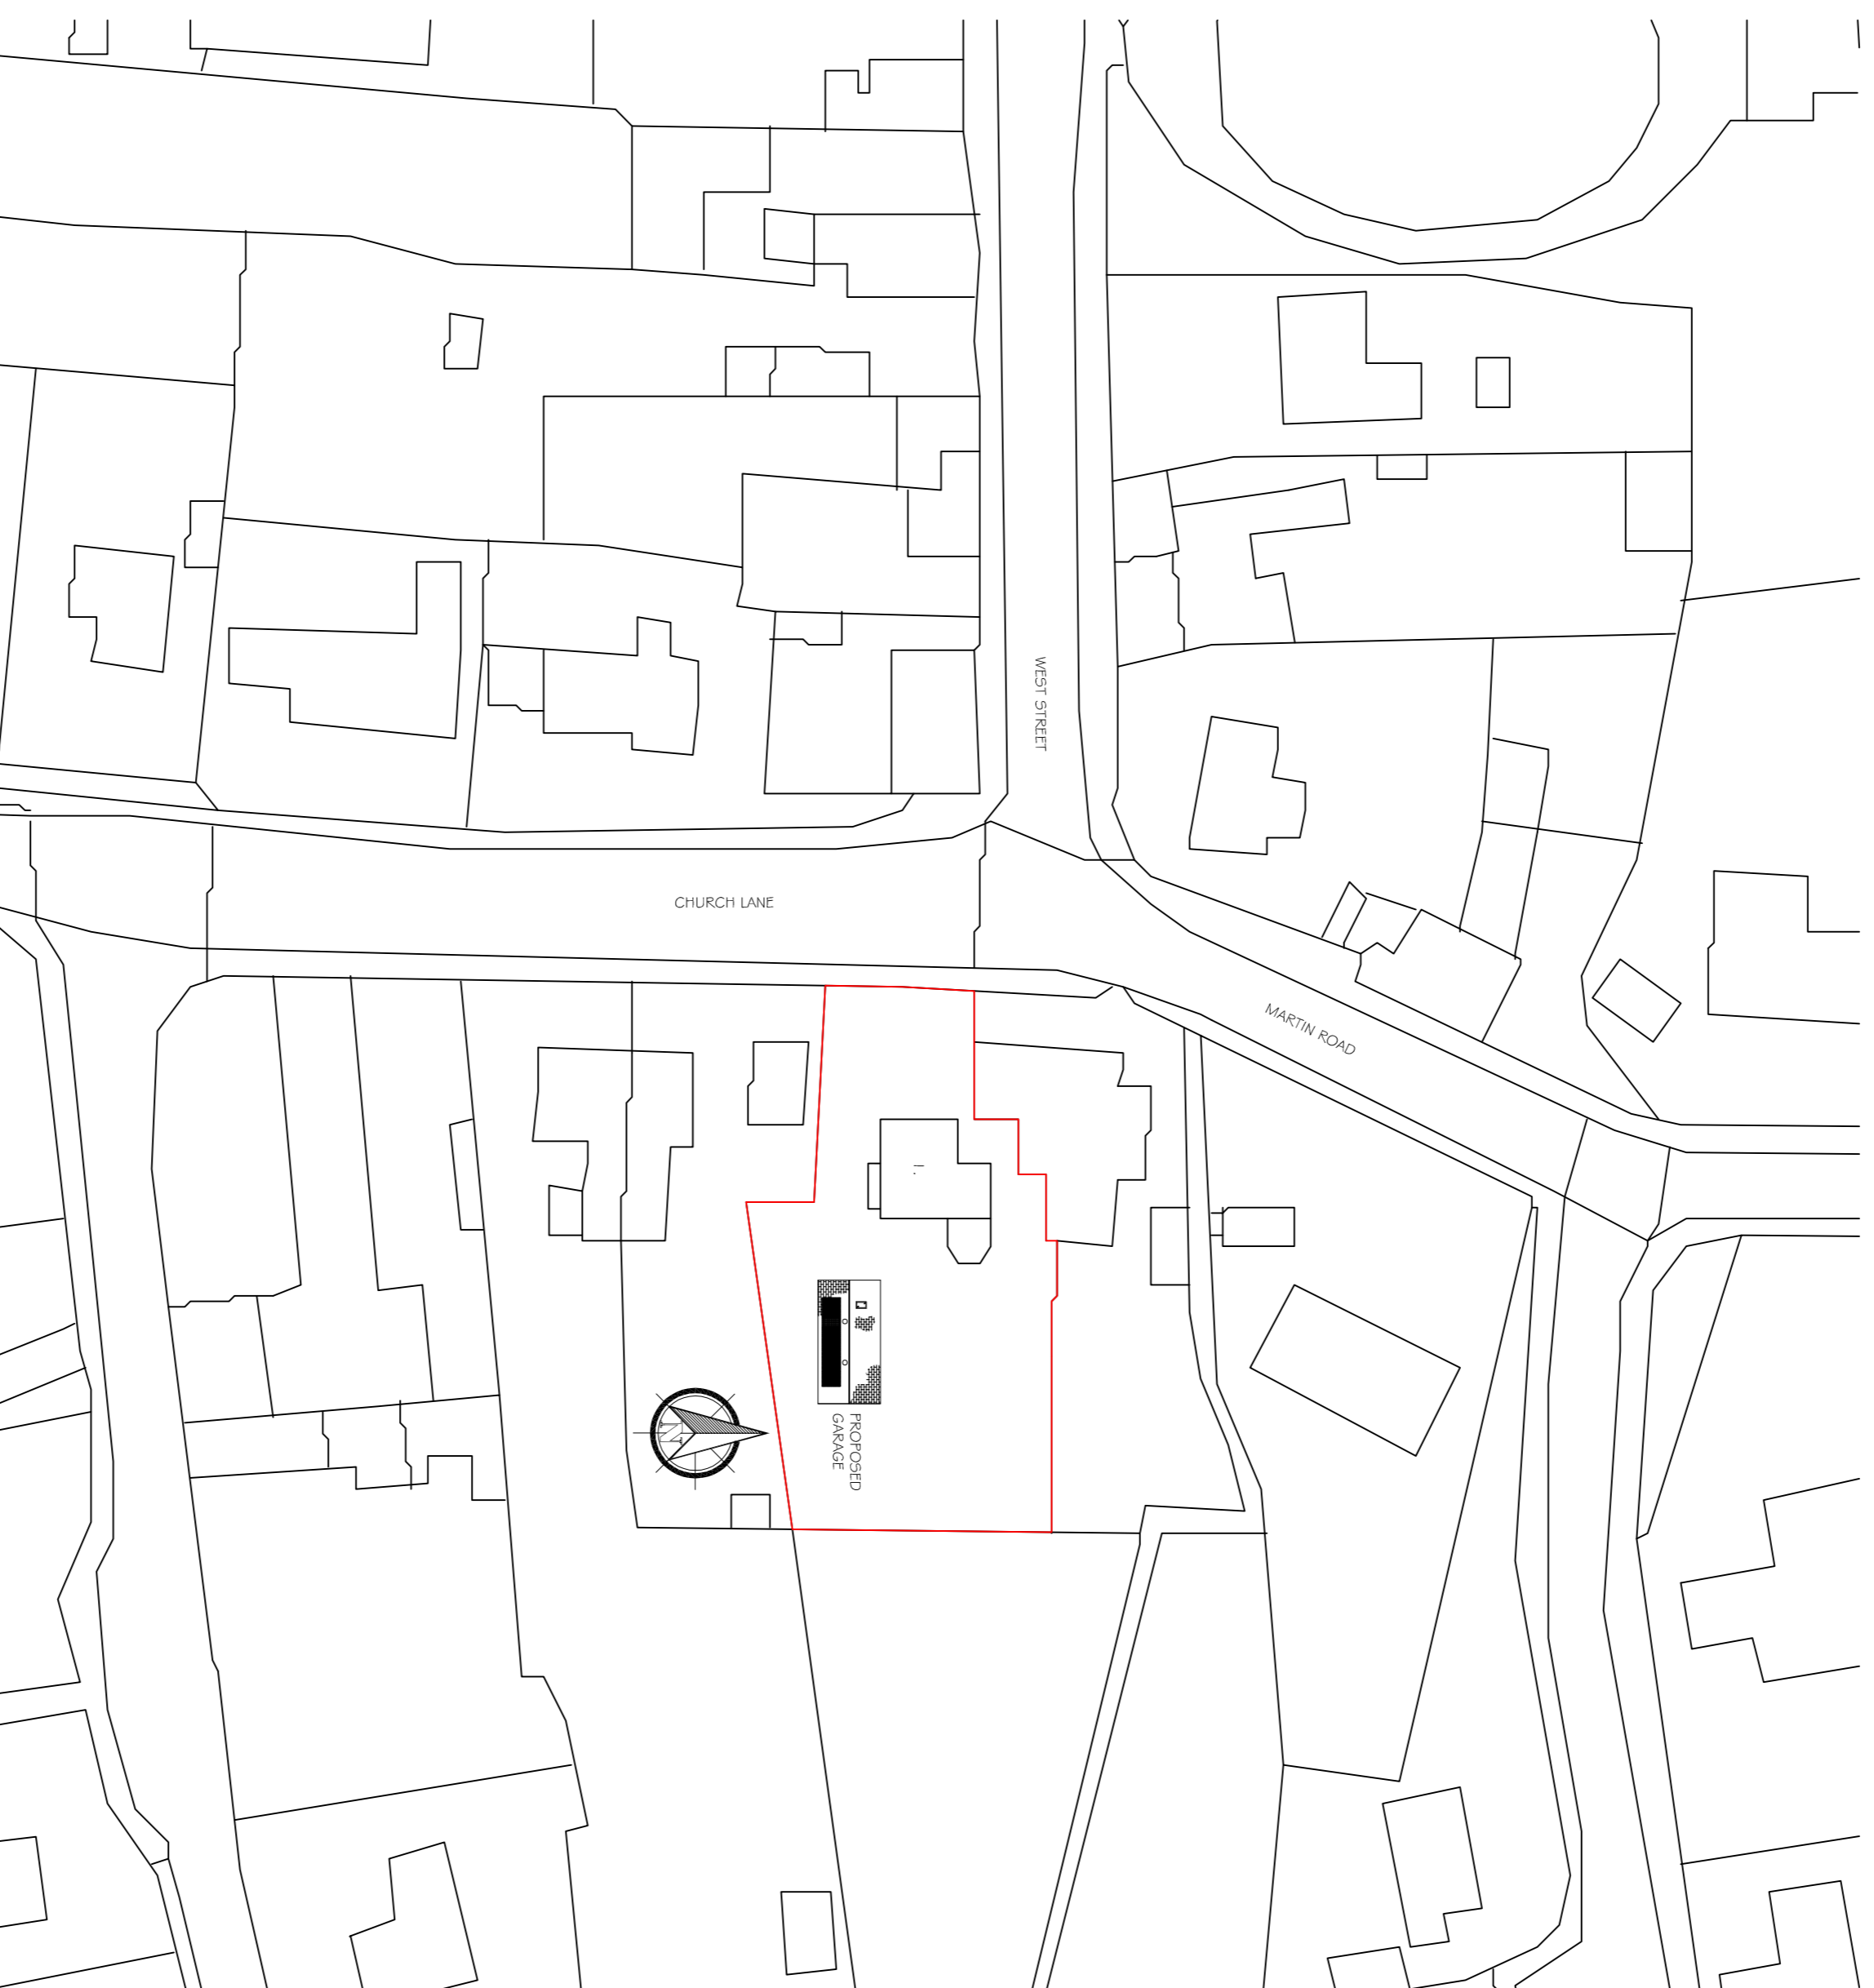

PROPOSED SITE BLOCK PLAN
(SCALE 1:500)


Rev.	Description	Date
B	Existing conservatory added to plan	Aug 14
A	Amended to suit comments received from client	Aug 14

Client: Mr R Milnes

Project: Proposed Garage
1 Church Lane
Timberland
Proposed Site Plan

Scale: AS SHOWN Date: Oct 2013

Drawing No. 13-277-101

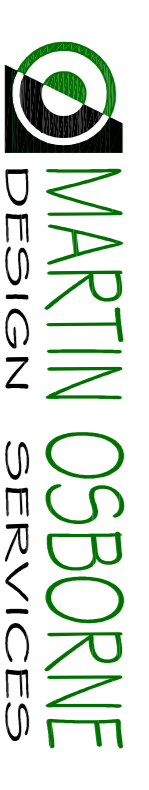

4 Bass Cottages
Sheaford
NG34 7J5

t: 07811 173323
e: martin@mo-designservices.com

www.mo-designservices.com