



NORTH


External Landscaping Key

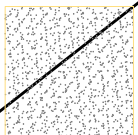

Driveway & Parking:
Coloured Compacted granular surface finish with defined timber edging

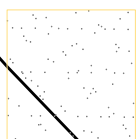

Rear Yard:
Compacted grey granular surface finish

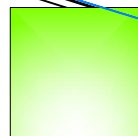

Garden Areas:
New Grassed areas seeded for planting

New tree planting Weeping Willow 1m high planted to front

Form soft mixed landscaping area to front of boundary to provide separation zone

33

900mm high black metal fenceline to rear of house

1800mm block wall stone effect facing to match front wall to railway boundary


Tarmac entrance 5000mm

block wall stone effect front

Wall heights reduced to max 1059mm high at visibility splay

Important
The contractor will be held to have examined the site and checked all dimensions and levels before commencing construction work. No assumption should be made without reference to the architect. No dimensions should be scaled from this drawing.

Revision	Date	By
A Drawing updated proposed site area revised	09/2023	
B Drawing updated	02/2023	

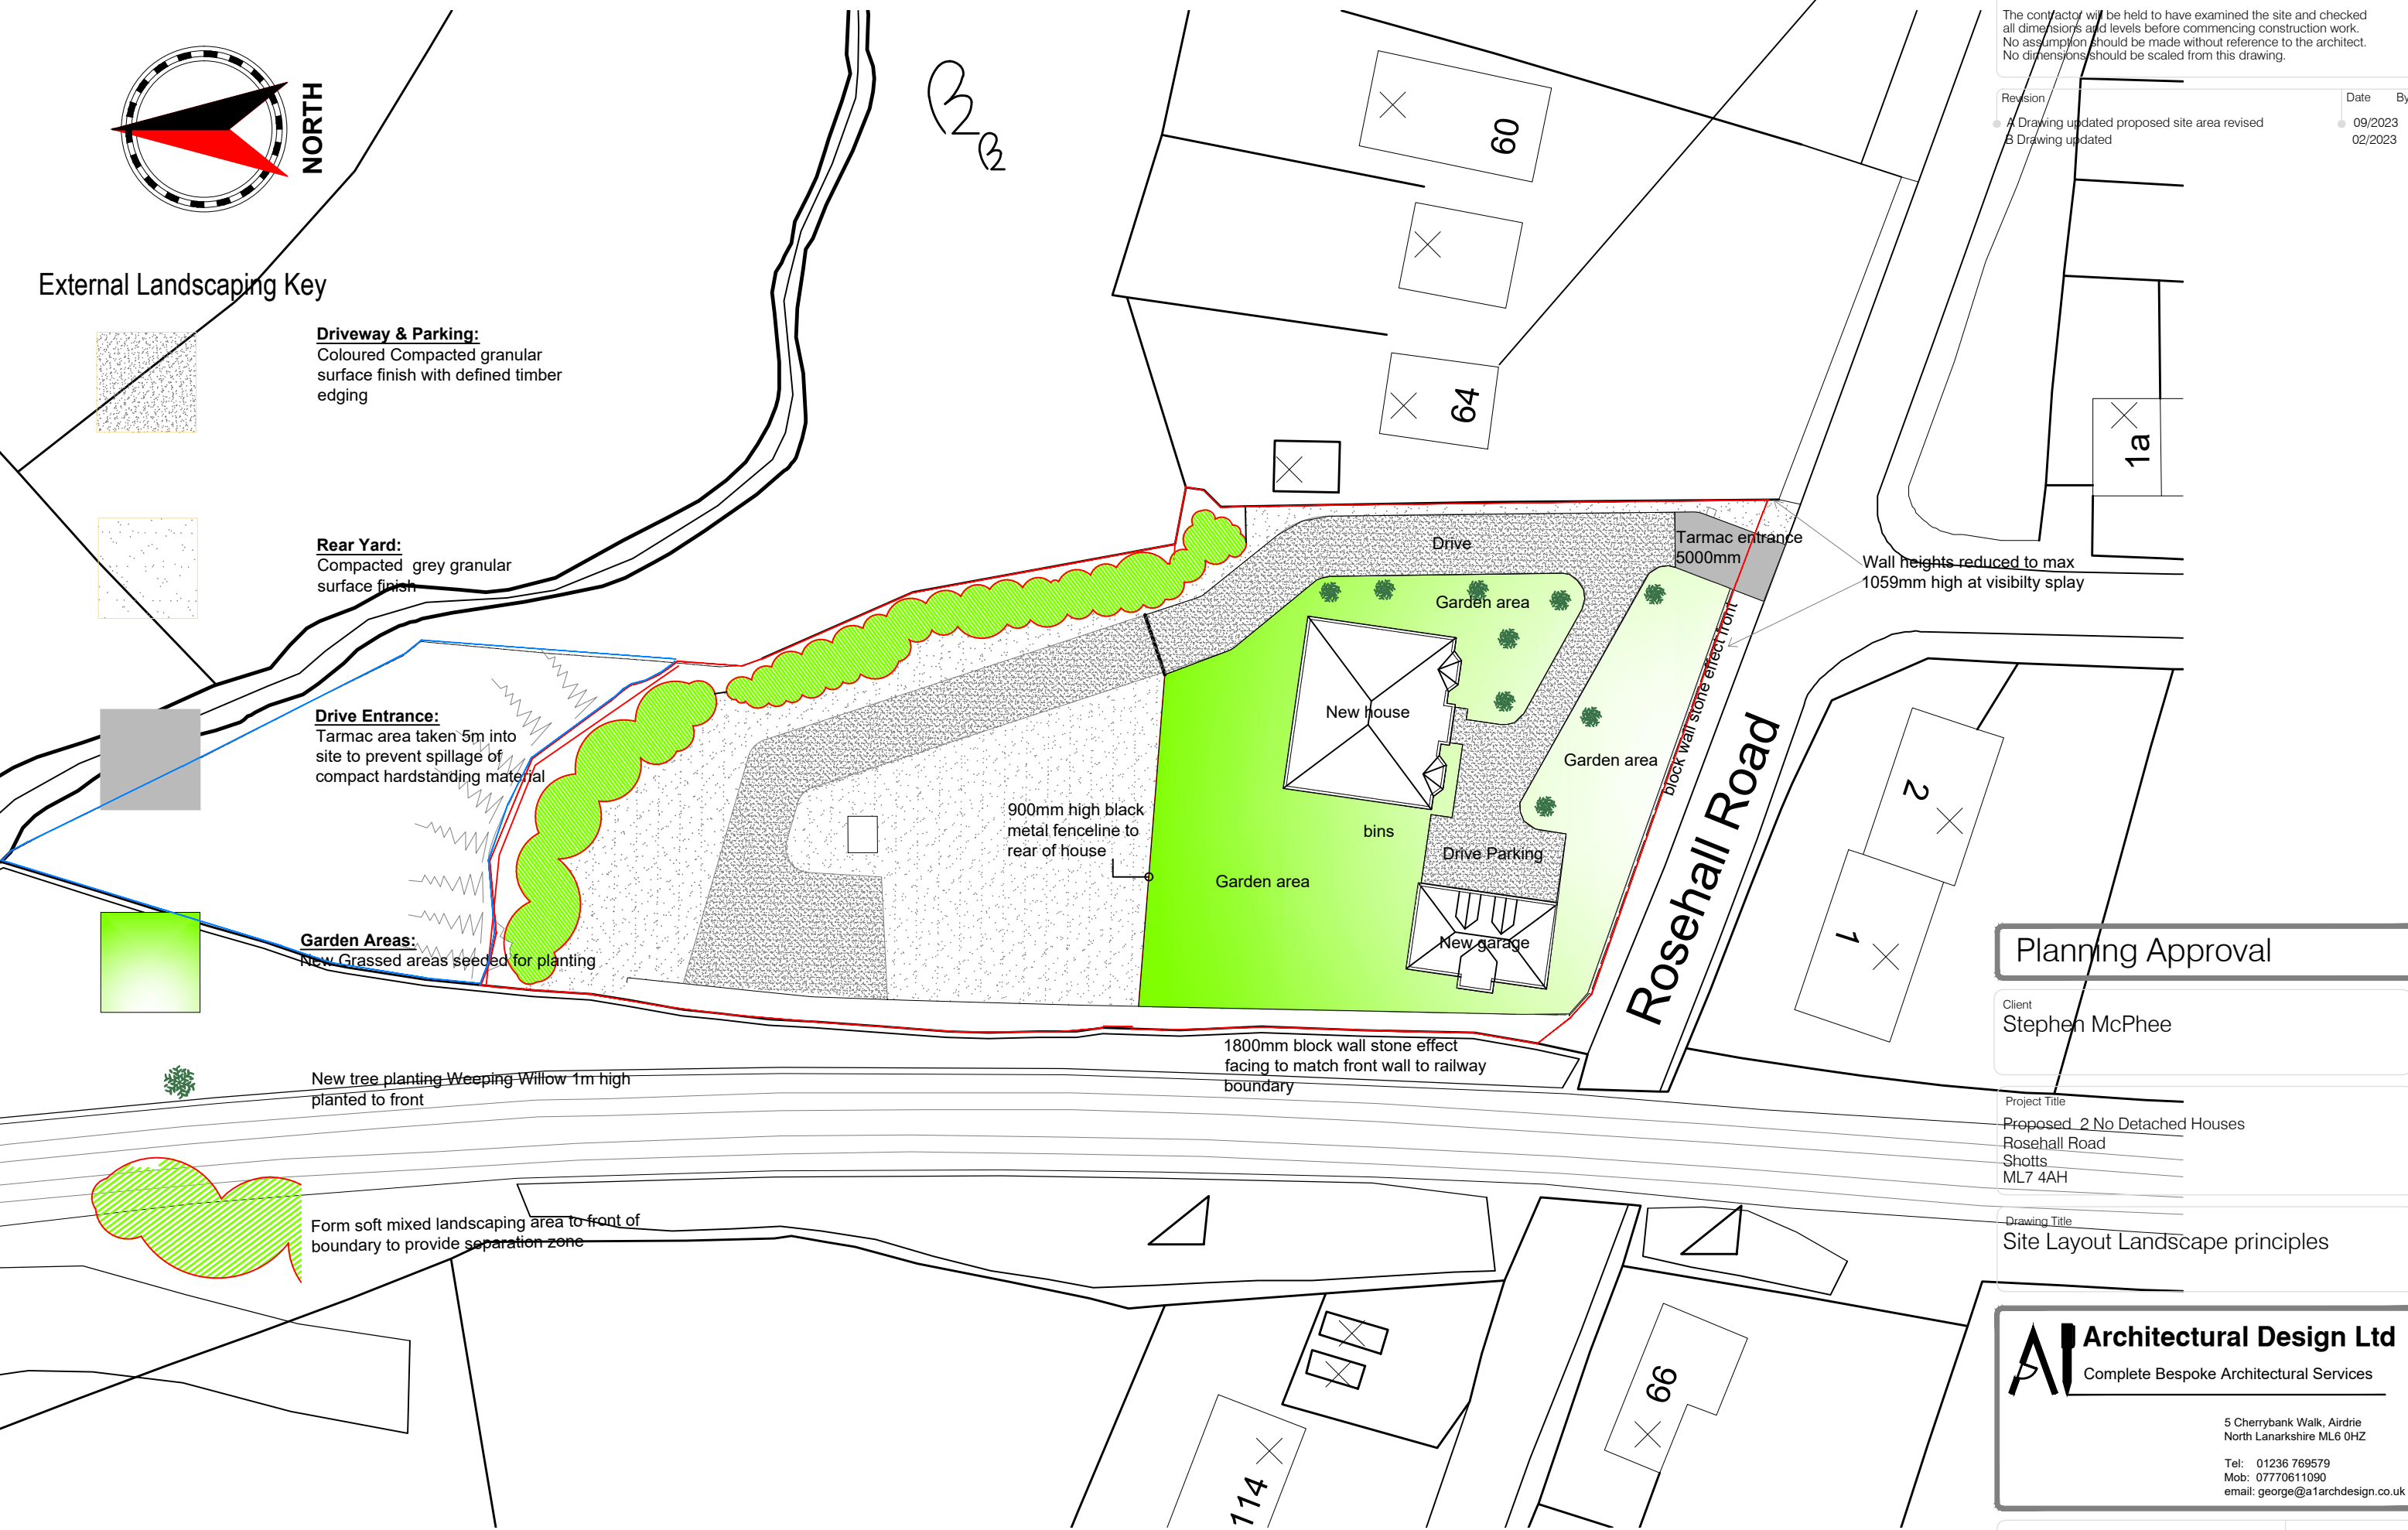

Planning Approval

Client
Stephen McPhee

Project Title
Proposed 2 No Detached Houses
Rosehall Road
Shotts
ML7 4AH

Drawing Title
Site Layout Landscape principles

AI Architectural Design Ltd
Complete Bespoke Architectural Services

5 Cherrybank Walk, Airdrie
North Lanarkshire ML6 0HZ

Tel: 01236 769579
Mob: 07770611090
email: george@a1archdesign.co.uk

Scale
1:500


Date
June 2022

Job No.
A1-738/22

Drawing No.
L (2-) 004

Rev.
B

Landscaping Site Plan 1:500

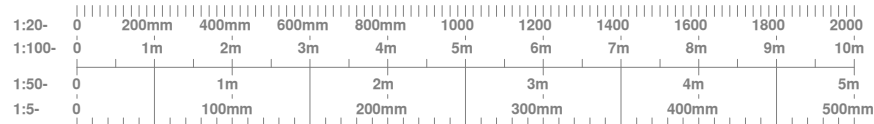

scale @ A3