


This drawing is solely for the purpose of obtaining Planning Approval.

This drawing is NOT suitable for construction.


Do NOT scale this drawing for construction purposes.

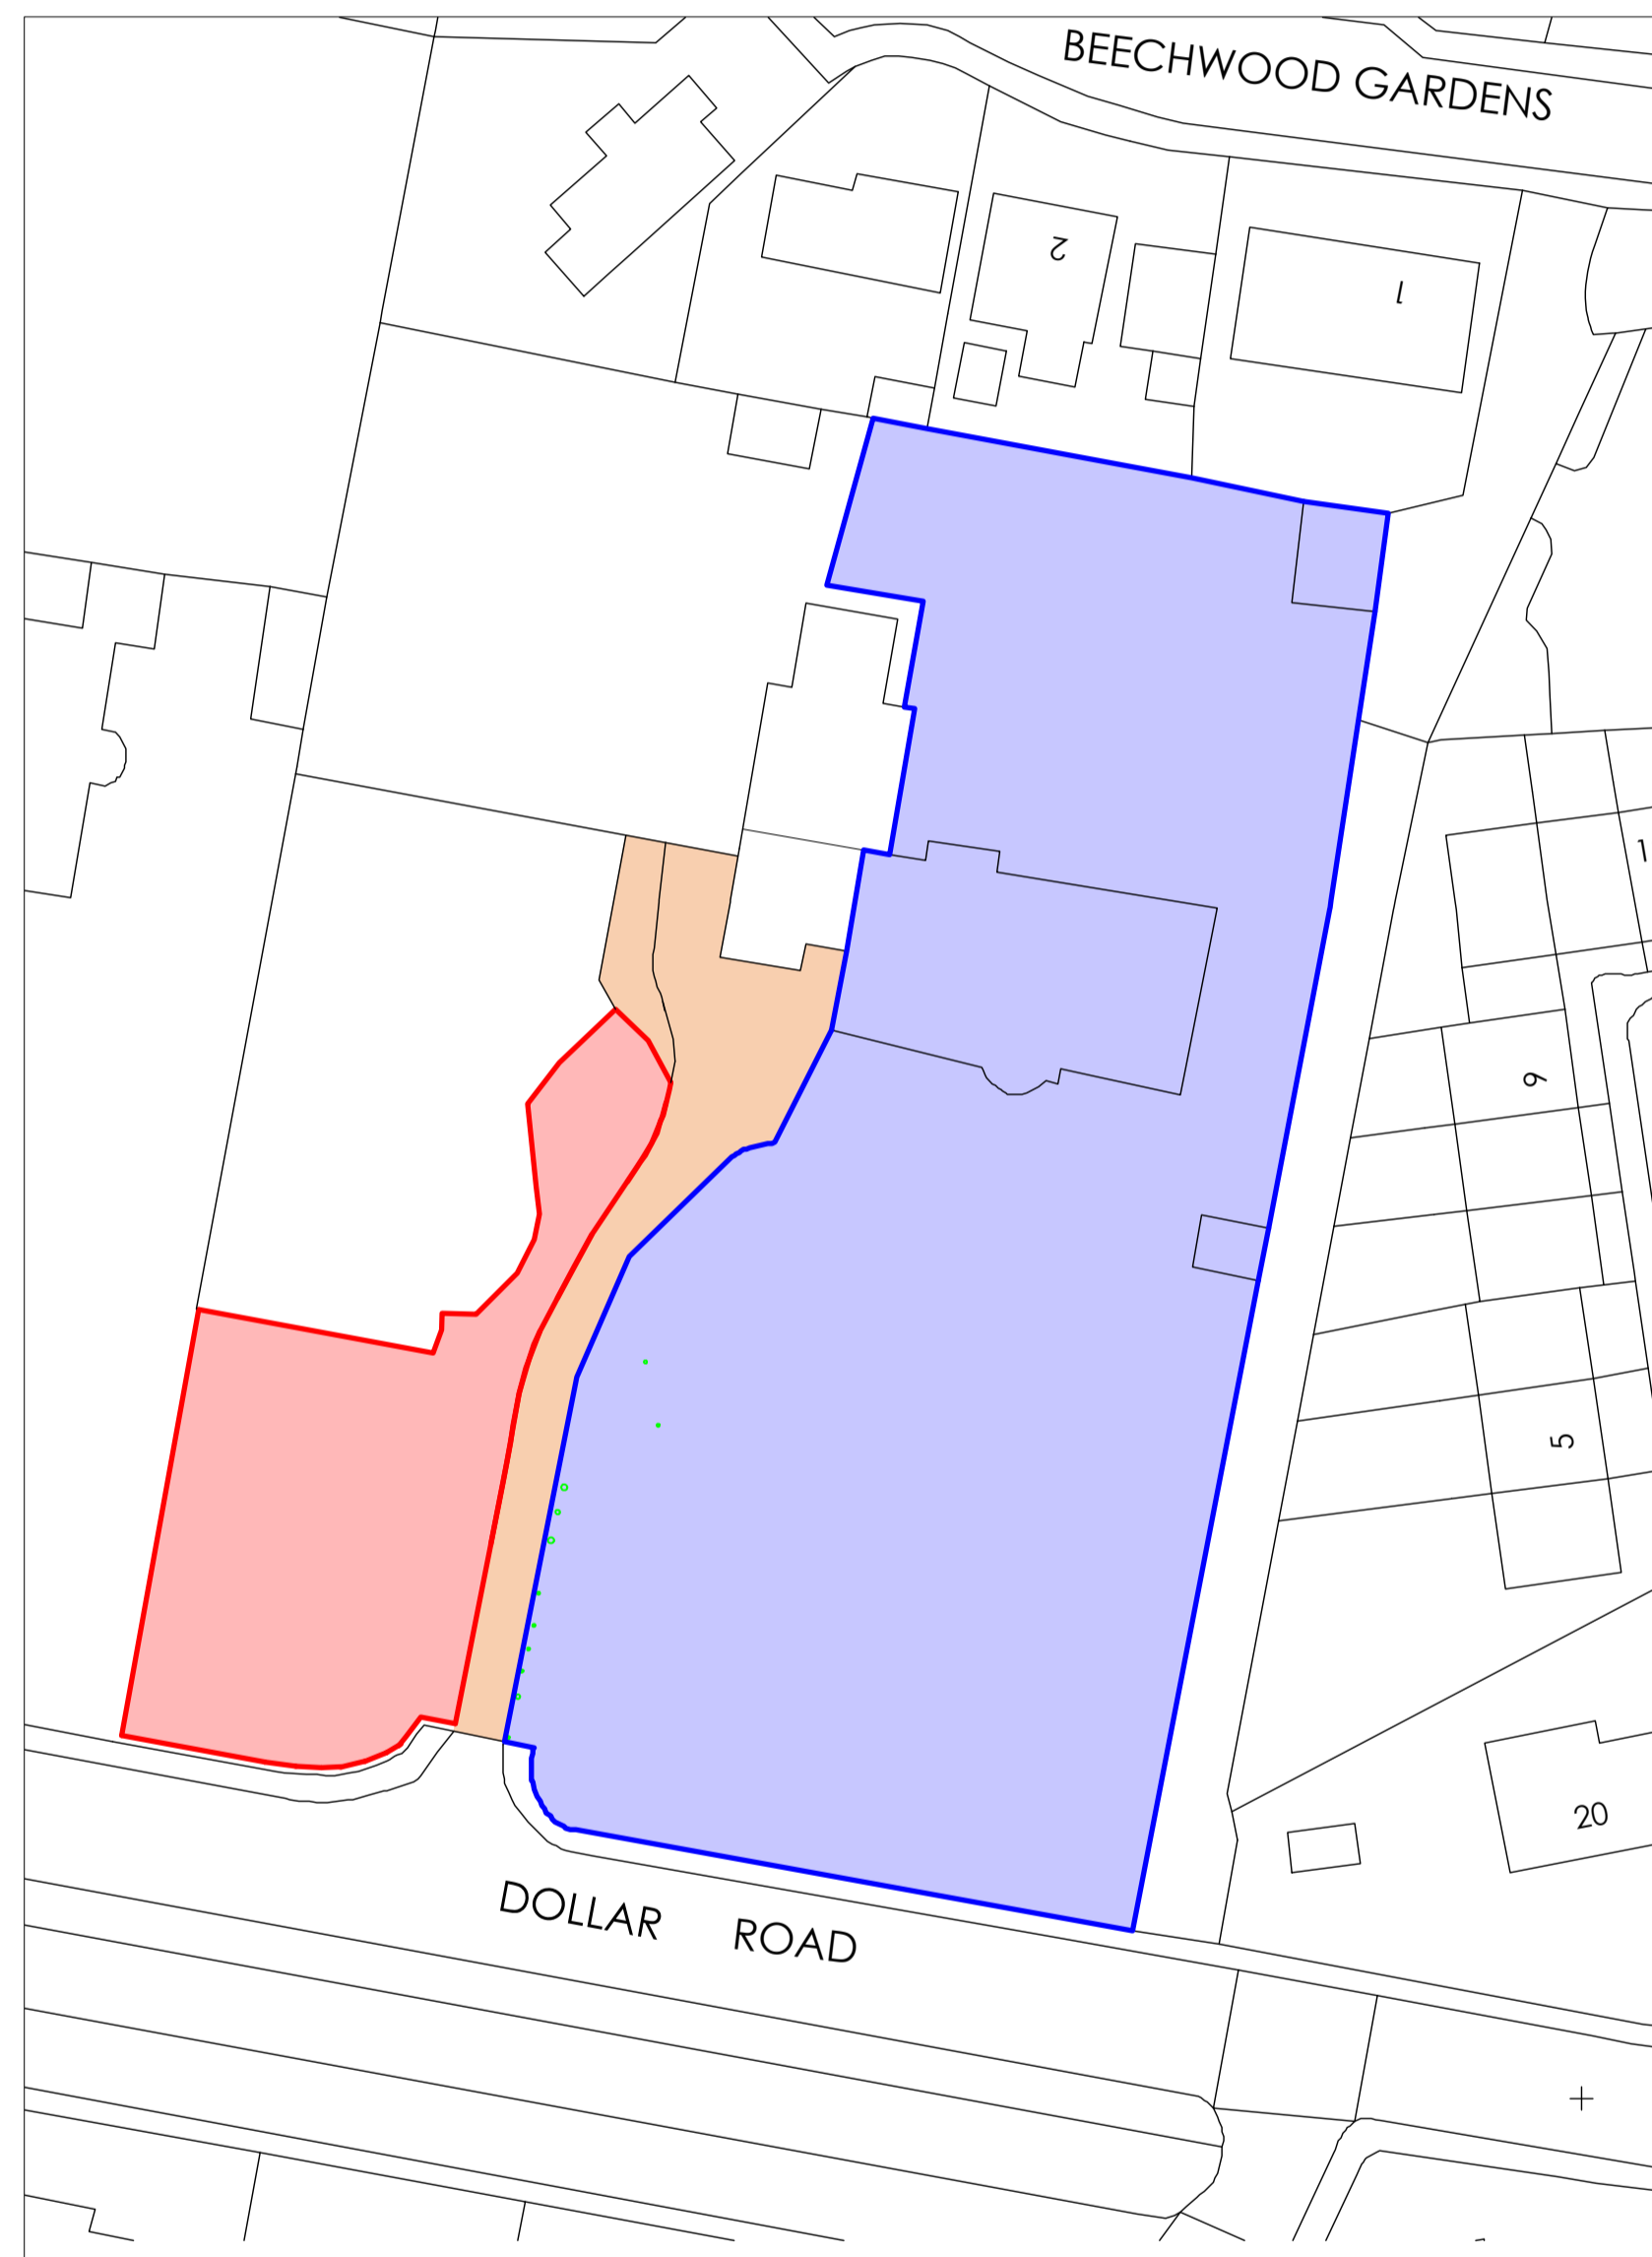

Ground Floor Plan
1:50




SCALE 1:50

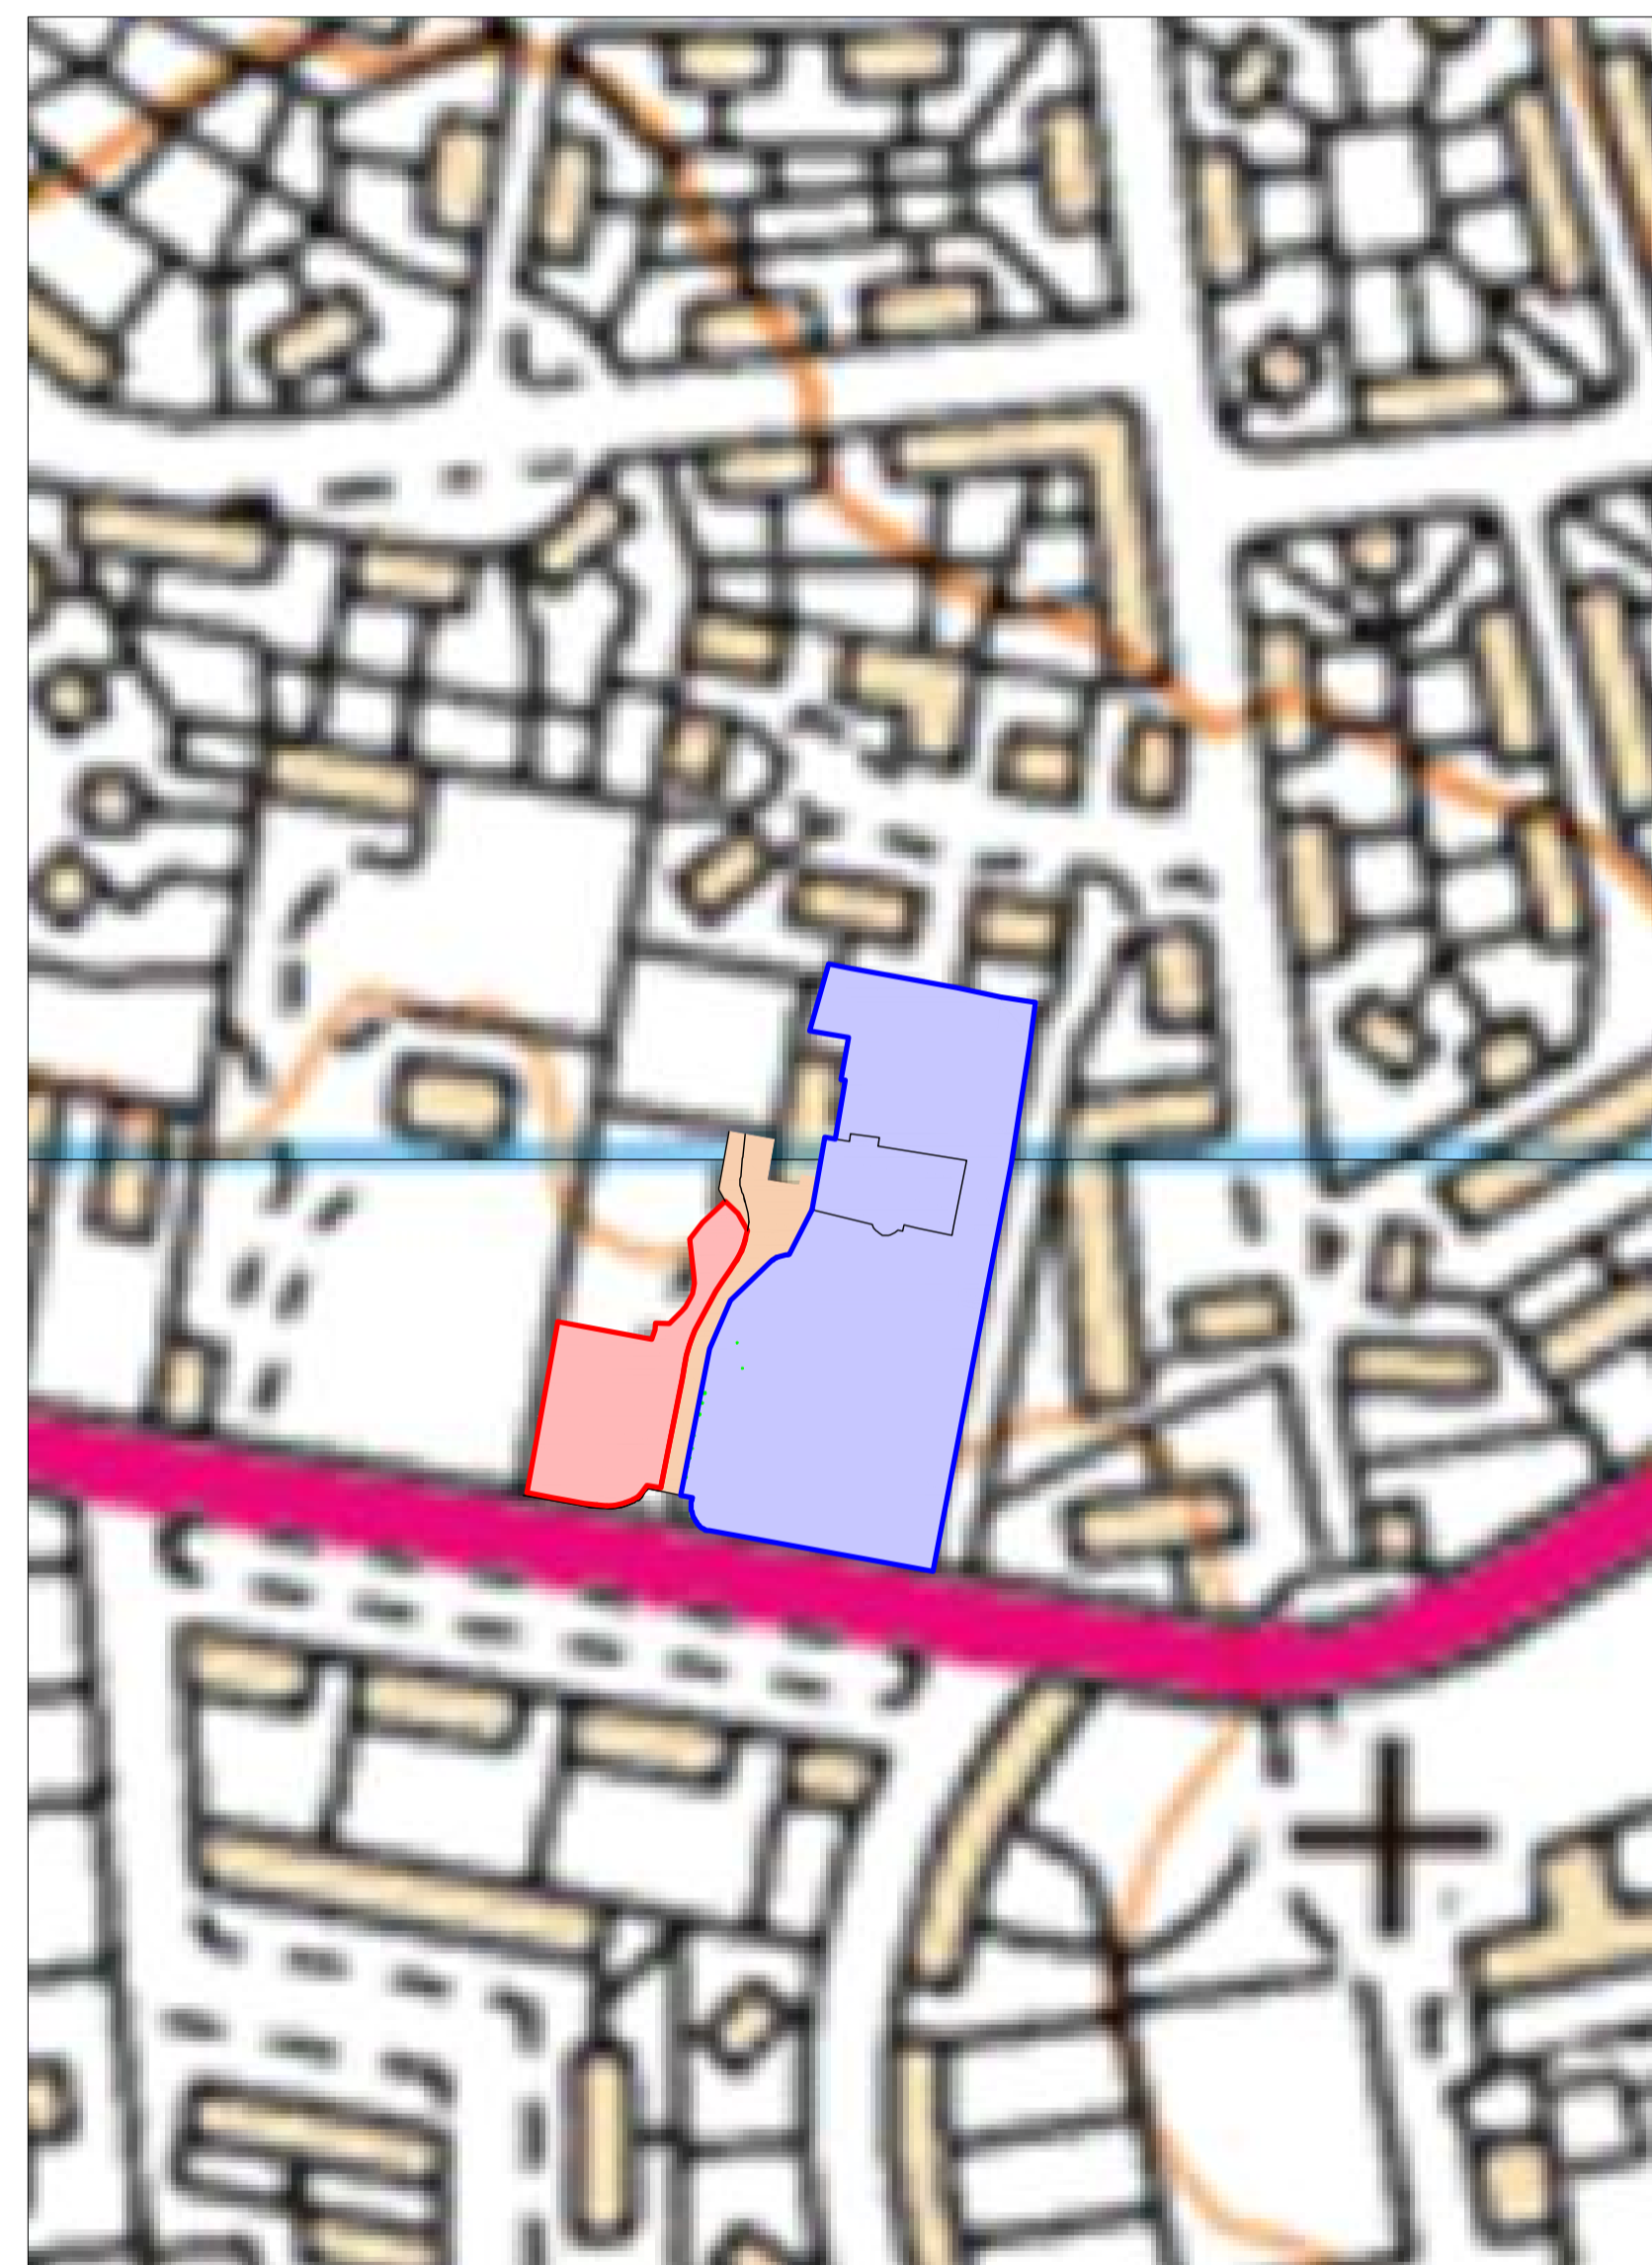

Ground Floor Plan
1:50



SCALE 1:50

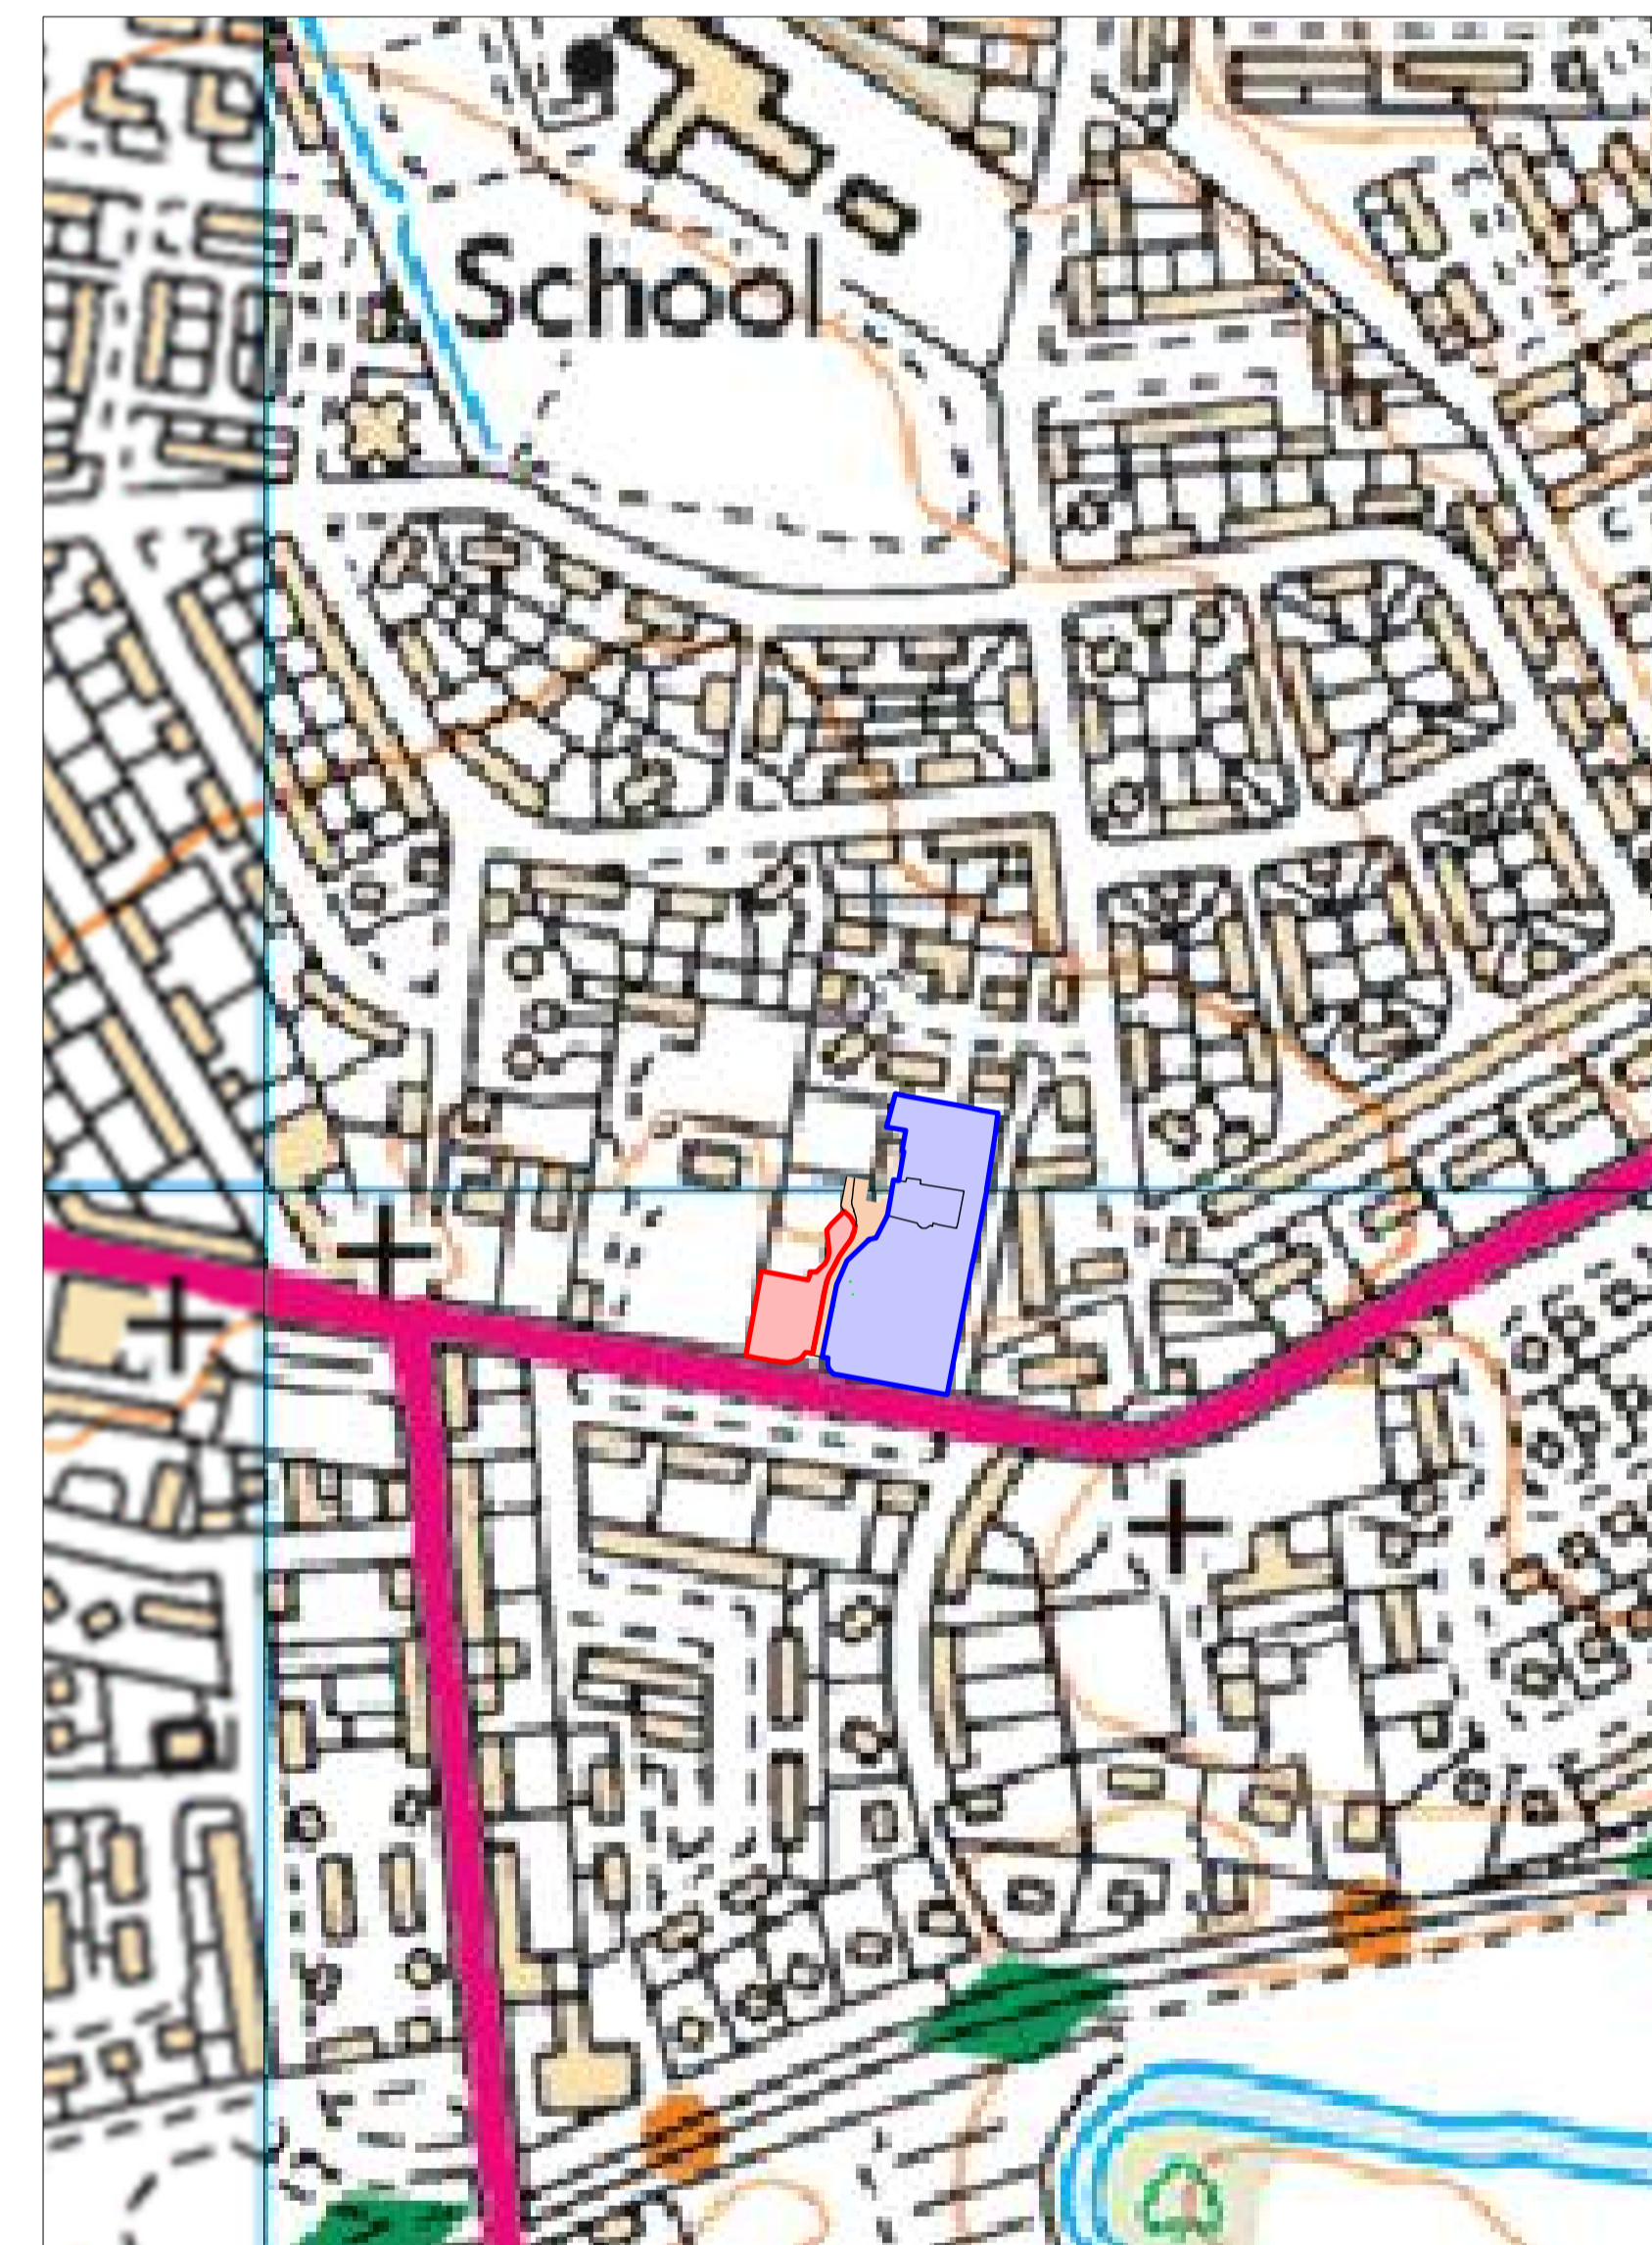

Ground Floor Plan
1:50



SCALE 1:50

Date of Issue	Day	REV	Drawn By	
	Month			NR
	Year			

Client: Mr Kevin Sullivan

Project: Proposed Planning in Principle for Erection of new House Dwelling at land neighboring 18 Dollar Road, Tillicoultry, FK13 6PA.

Title: Existing Plans, Elevations & Site Plan

Drawing Ref: JDC - 1204 - A000 - BW

CRAWFORD
architecture

Office Address:
72 New Wynd Montrose, Angus, DD10 5RF

Tel: 01674 672064
Email: info@crowfordarchitecture.co.uk
Web: www.crowfordarchitecture.co.uk