
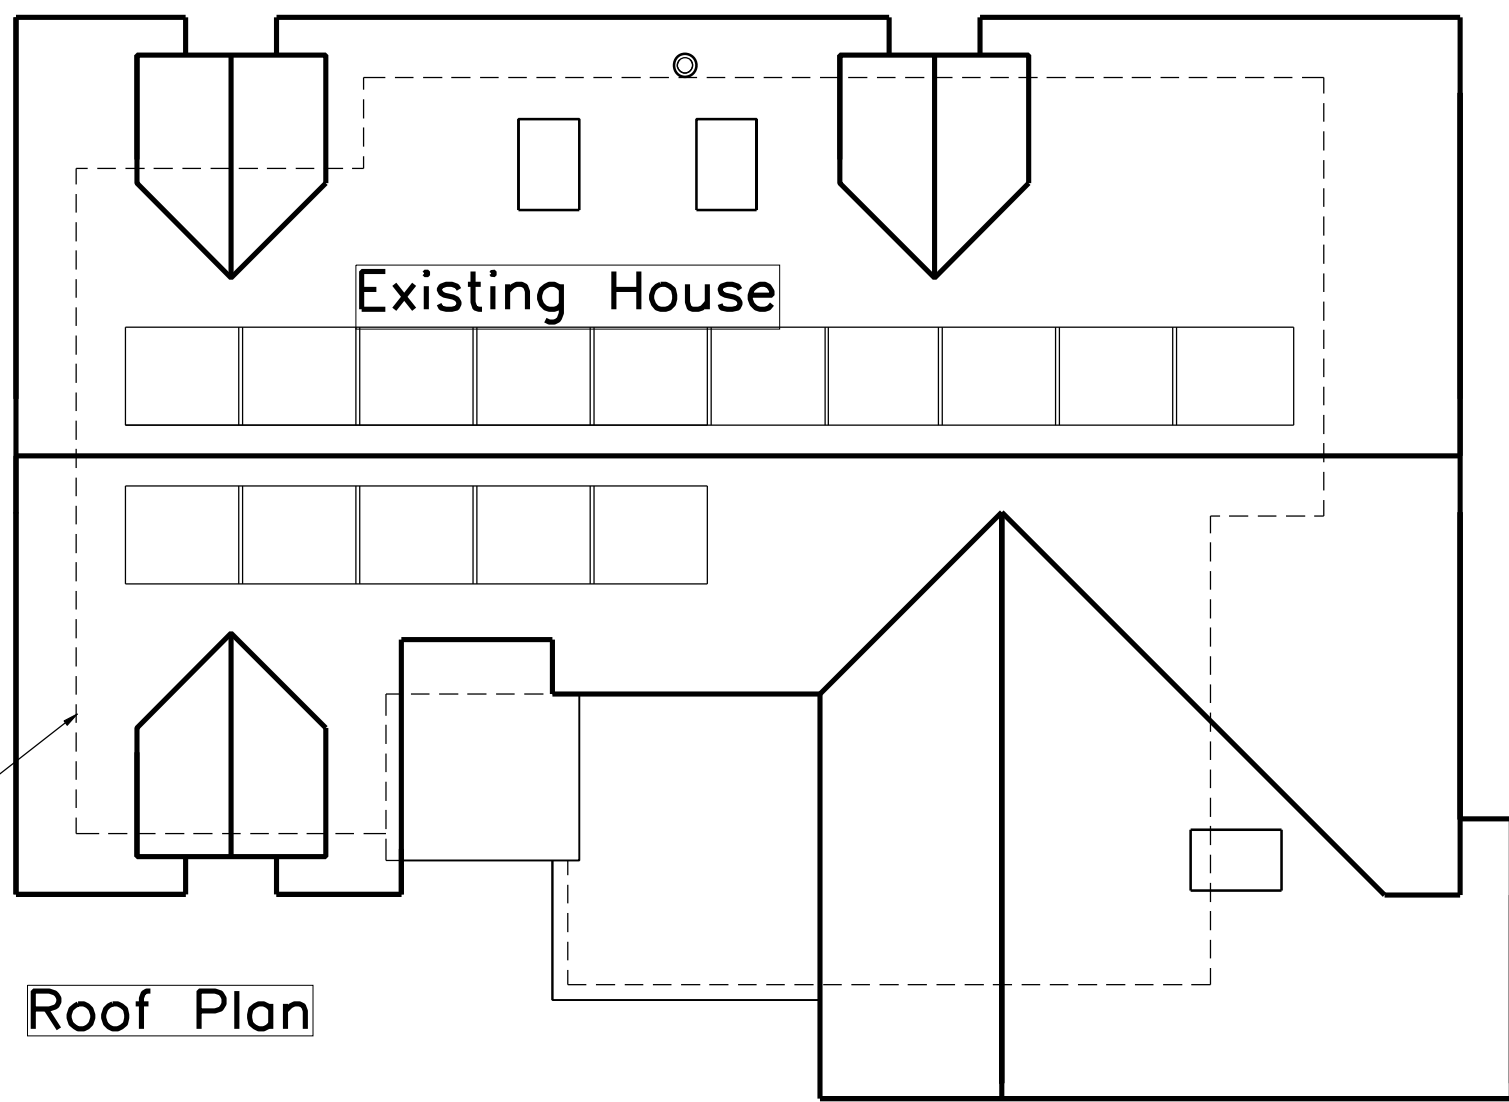
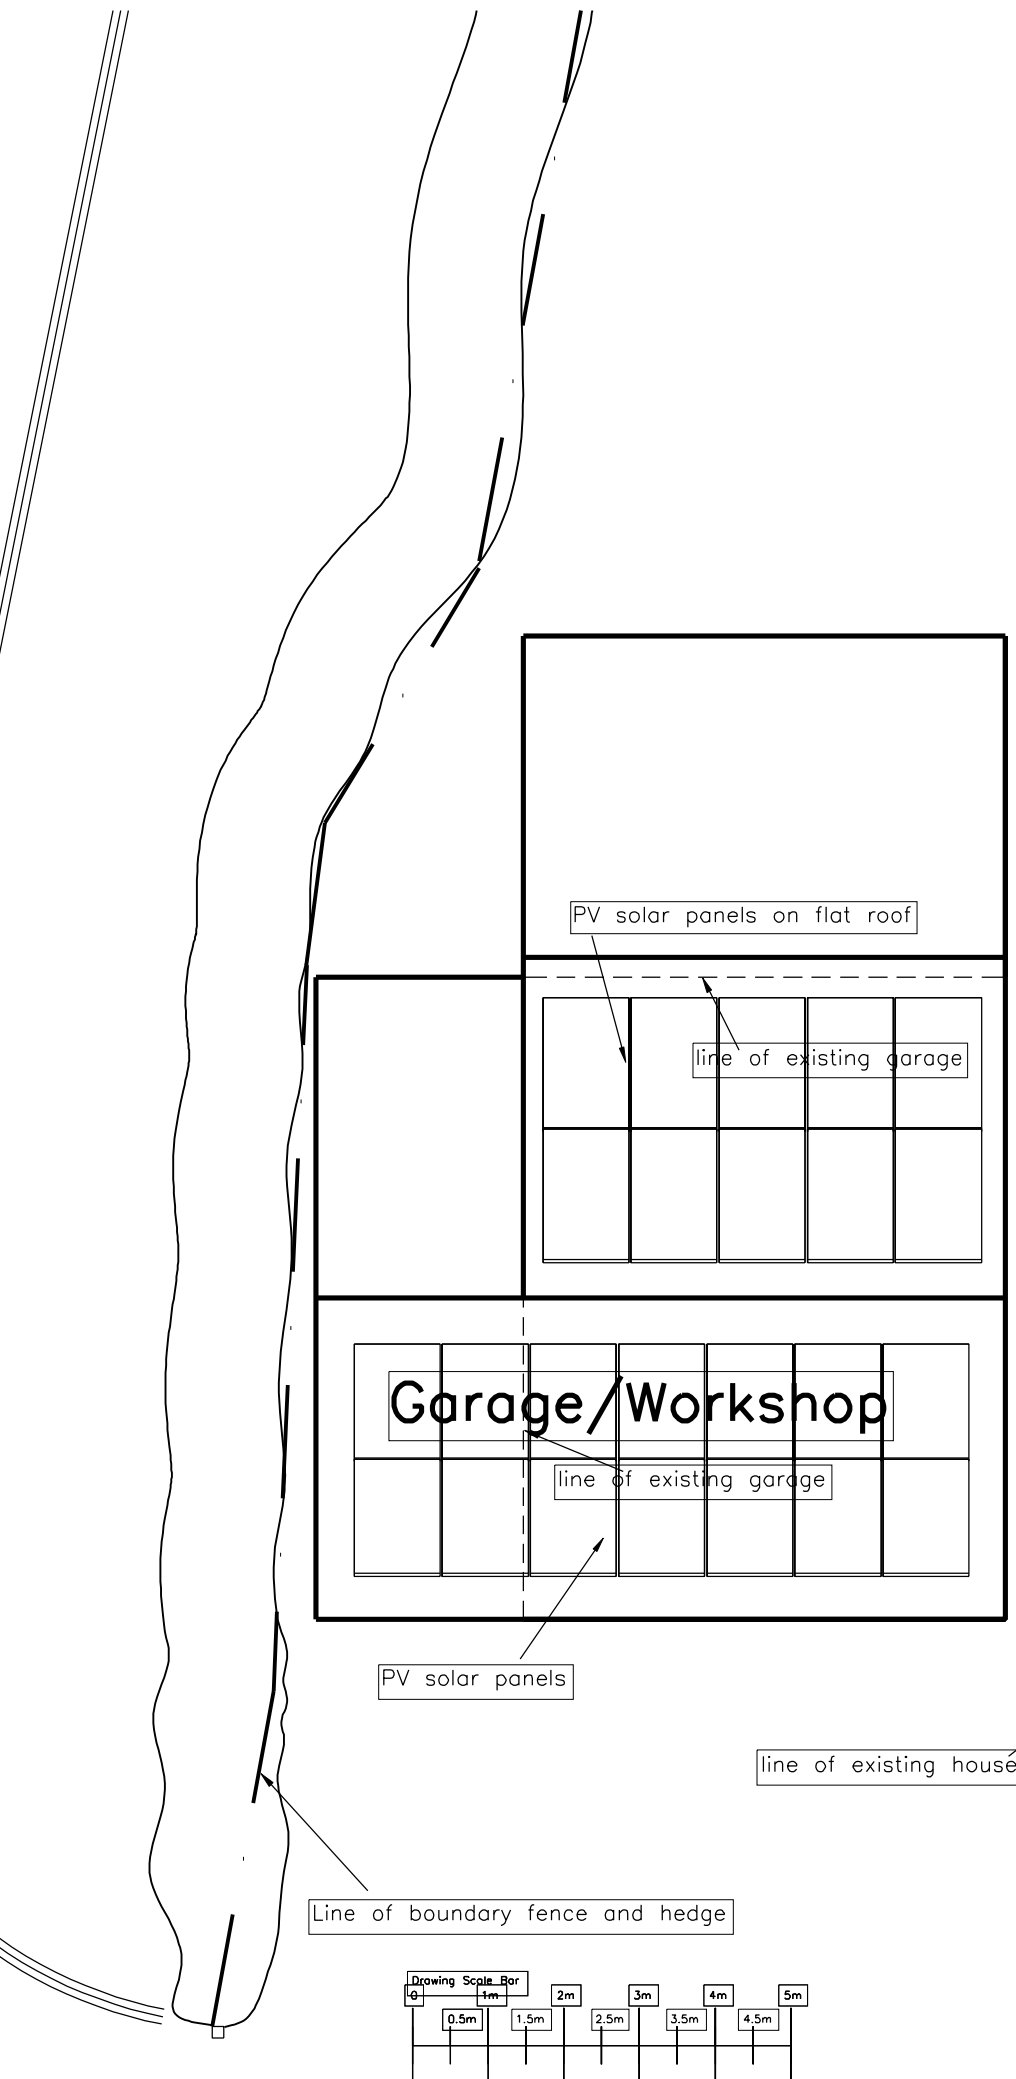



Note: Do not scale from this drawing EXCEPT FOR PLANNING USE. The site boundaries approximately reflect the fence lines on site and have not been accurately checked against the Land Title Plan. A detailed and accurate land survey has not been carried out in the production of this drawing.

This scheme is diagrammatic and for Planning Use only. No checks/survey/search has been carried out on the site to identify existing services, drains/sewers or any other potential legal restriction or hazards.

This scheme is for Planning Use only and therefore all noted floor areas and room dimensions are approximate.

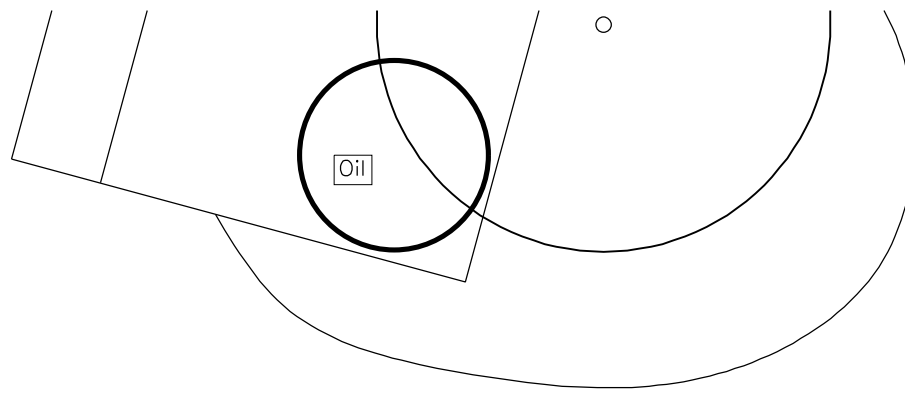

Line of boundary fence and hedge

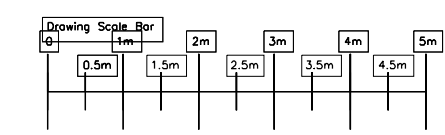

Roof Plan

M R Garland Limited  
Architectural Design Consultants  
4 Burrs Hill Cottages Horsmonden Road  
Branchley Kent TN12 7AT

Client  
Mr and Mrs S Roberts

Project  
Proposed Garage Extension  
Pearsons Corner  
Willow Lane  
Paddock Wood Kent TN12 6NL

Drawing Title  
Proposed Roof Plan

Date  
February 2024

Scale  
1:100 @ A3

Drawing No. Rev.  
M24-9345:03A