



Note: Do not scale from this drawing EXCEPT FOR PLANNING USE. The site boundaries approximately reflect the fence lines on site and have not been accurately checked against the Land Title Plan. A detailed and accurate land survey has not been carried out in the production of this drawing.
 This scheme is diagrammatic and for Planning Use only. No checks/survey/search has been carried out on the site to identify existing services, drains/sewers or any other potential legal restriction or hazards.
 This scheme is for Planning Use only and therefore all noted floor areas and room dimensions are approximate.

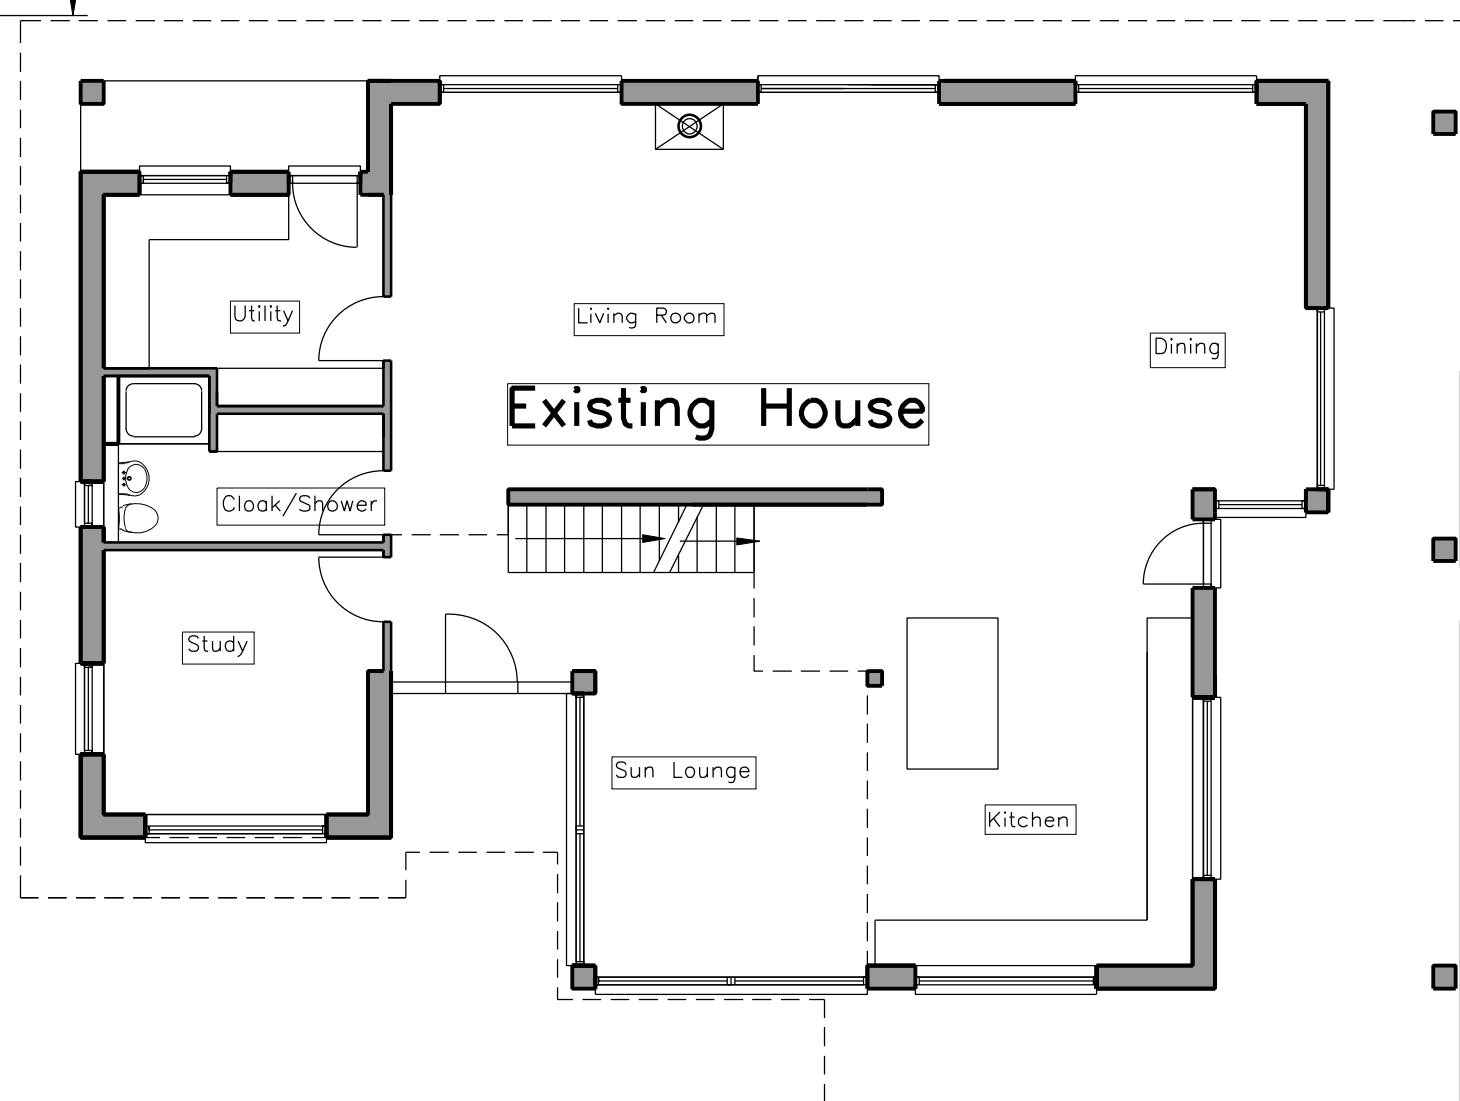

M R Garland Limited Architectural Design Consultants 4 Burrs Hill Cottages Horsmonden Road Brencley Kent TN12 7AT	
Client	Mr and Mrs S Roberts
Project	Proposed Garage Extension Pearsons Corner Willow Lane Paddock Wood Kent TN12 6NL
Drawing Title	Proposed Ground Floor Plans
Date	February 2024
Drawing No.	M24-9345:02A
Rev.	
Scale	1:100 @ A3

Ground Floor—Garage/Workshop

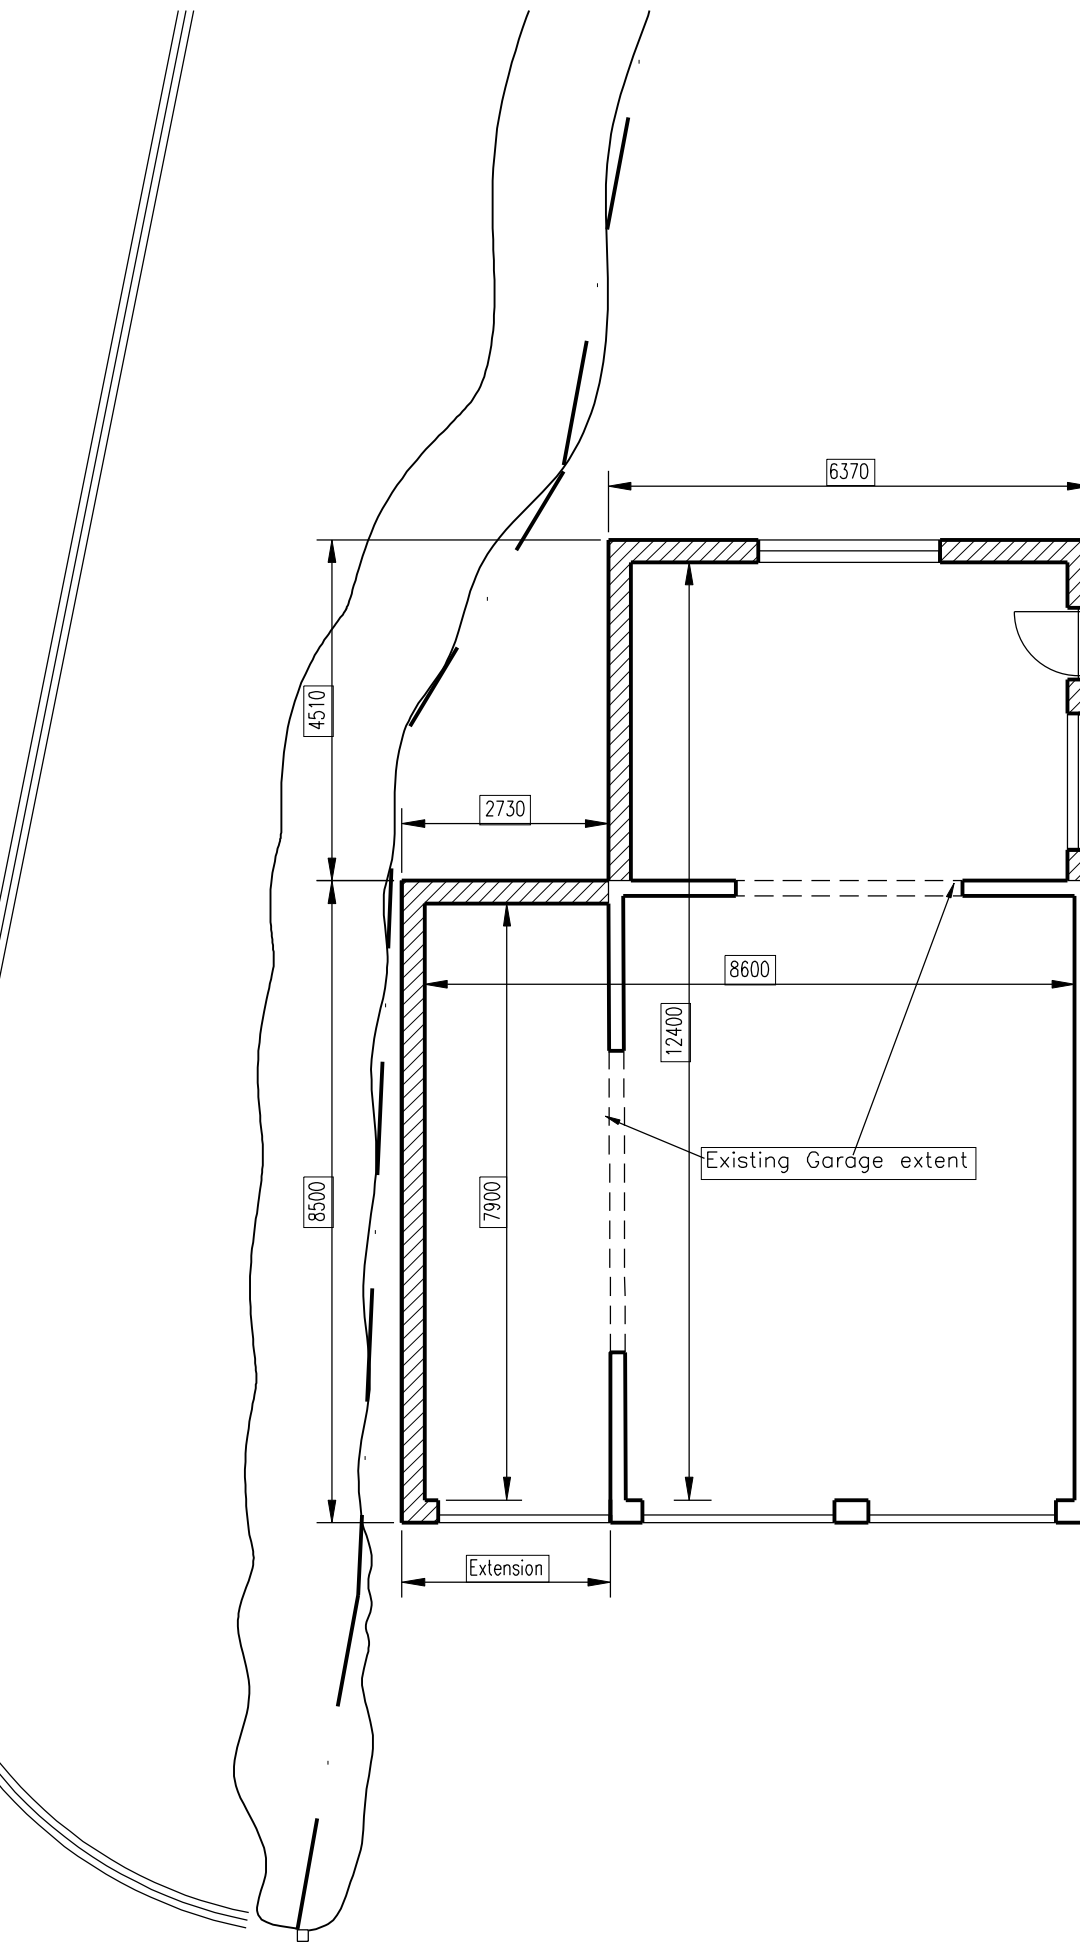