



NOTES:


PLEASE NOTE THAT THIS INITIAL BARN SURVEY WAS OBSTRUCTED BY WALL AND ROOF COVERINGS, ITEMS IN THE BARN AND OTHER STRUCTURES BUILT ALONGSIDE EXISTING BARN WALLS.

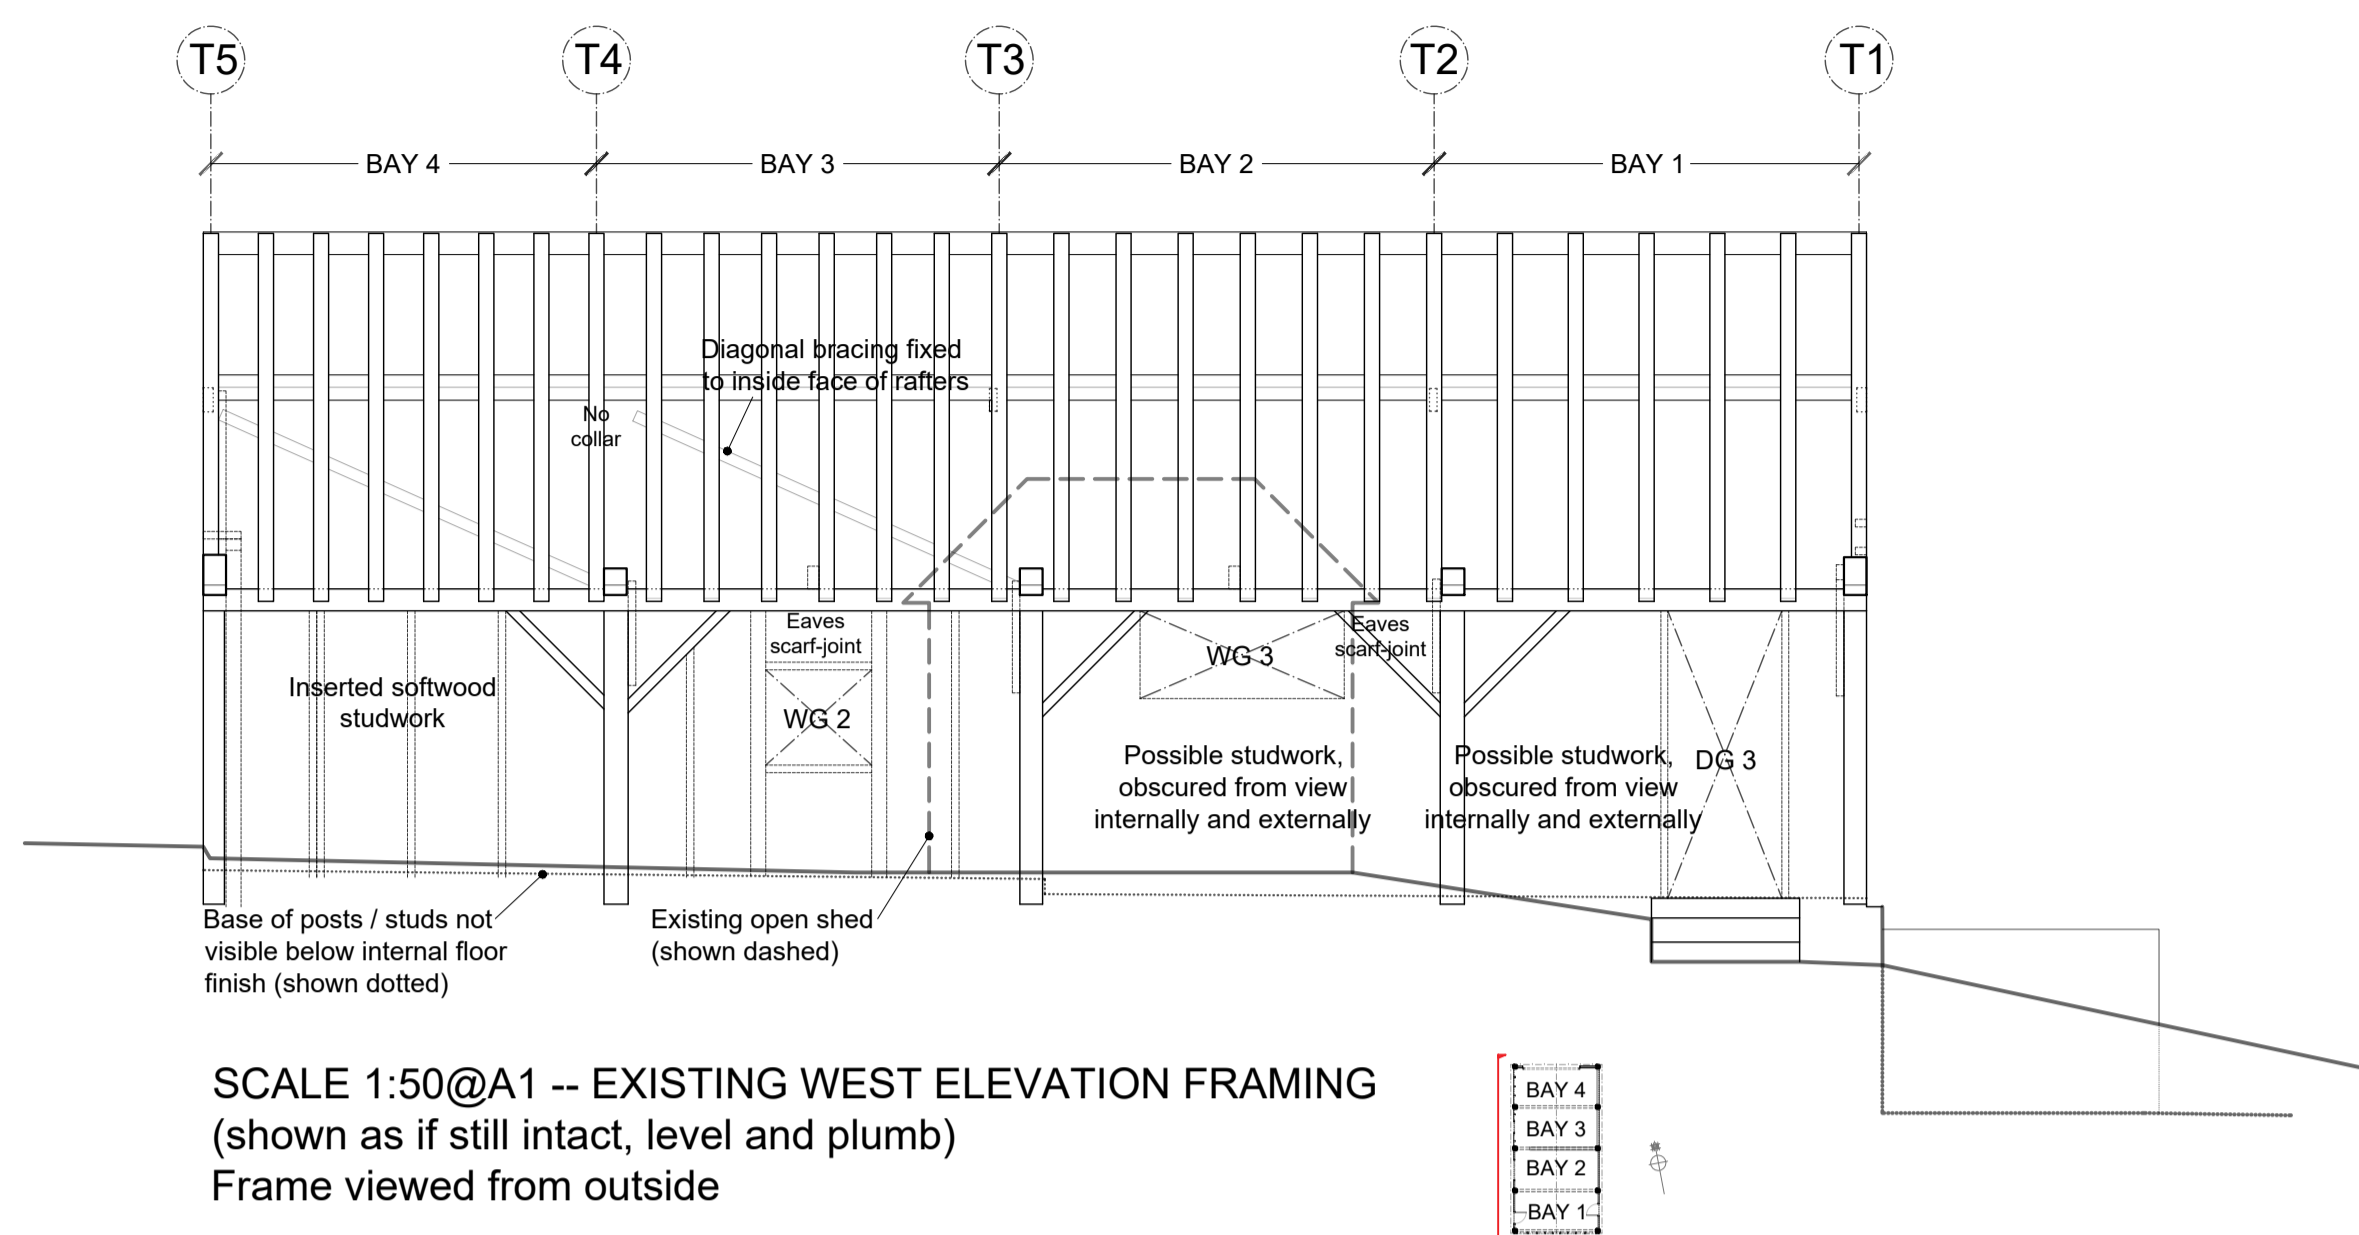


SCALE 1:50@A1 -- EXISTING WEST ELEVATION FRAMING
(shown as if still intact, level and plumb)
Frame viewed from outside

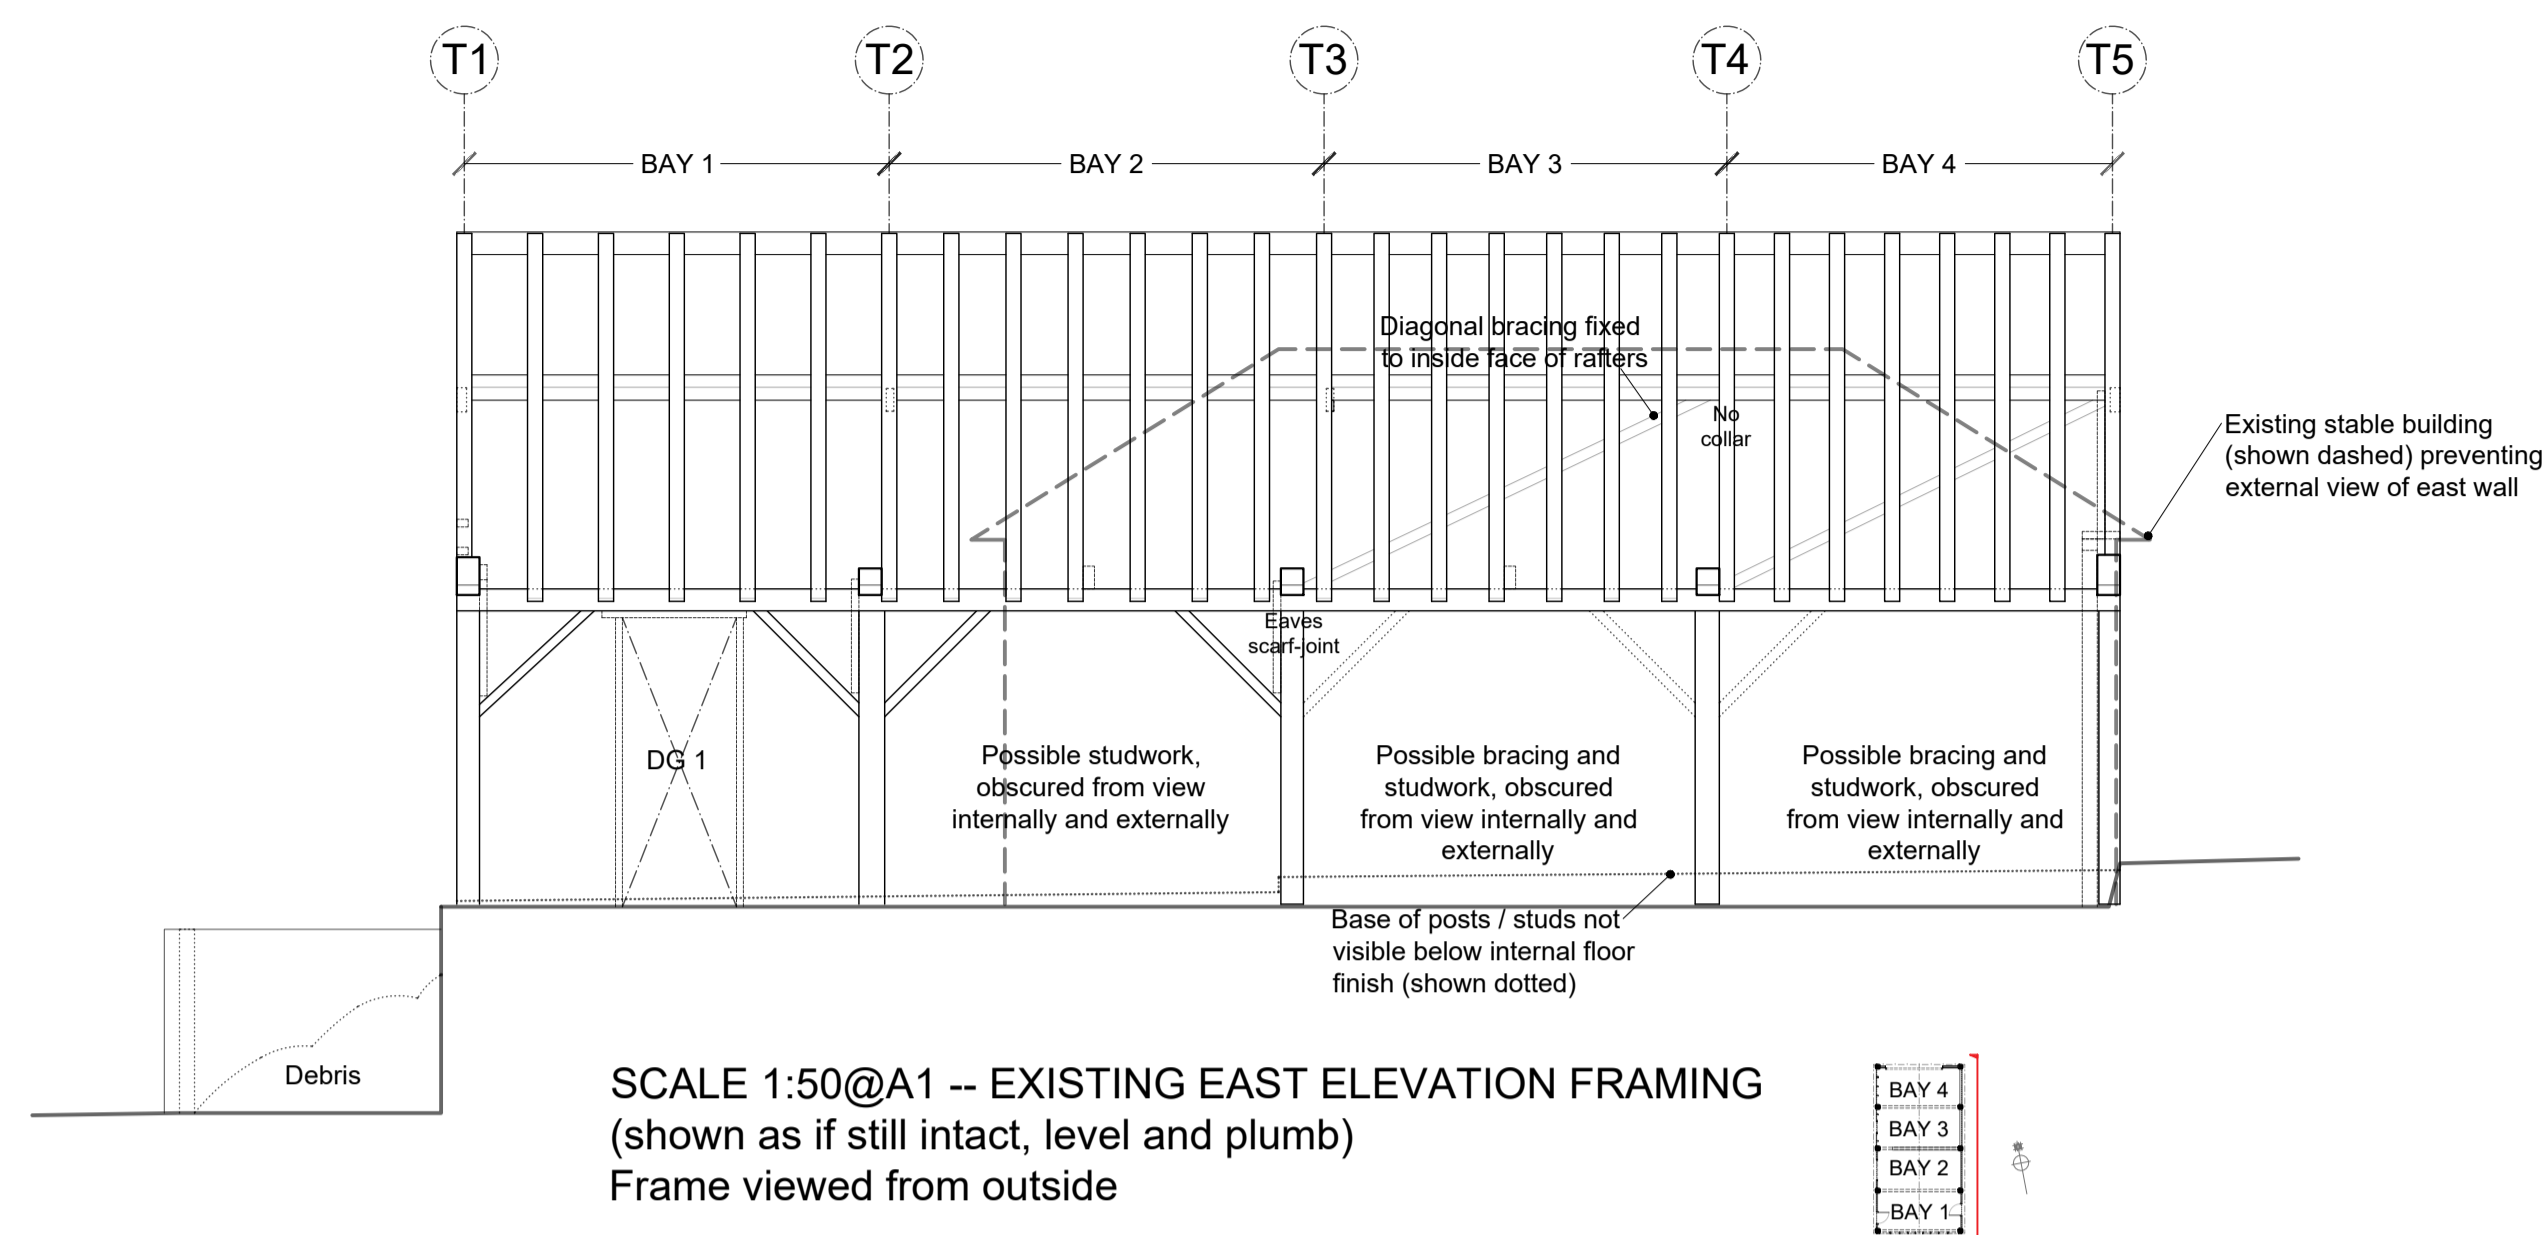


SCALE 1:50@A1 -- EXISTING EAST ELEVATION FRAMING
(shown as if still intact, level and plumb)
Frame viewed from outside

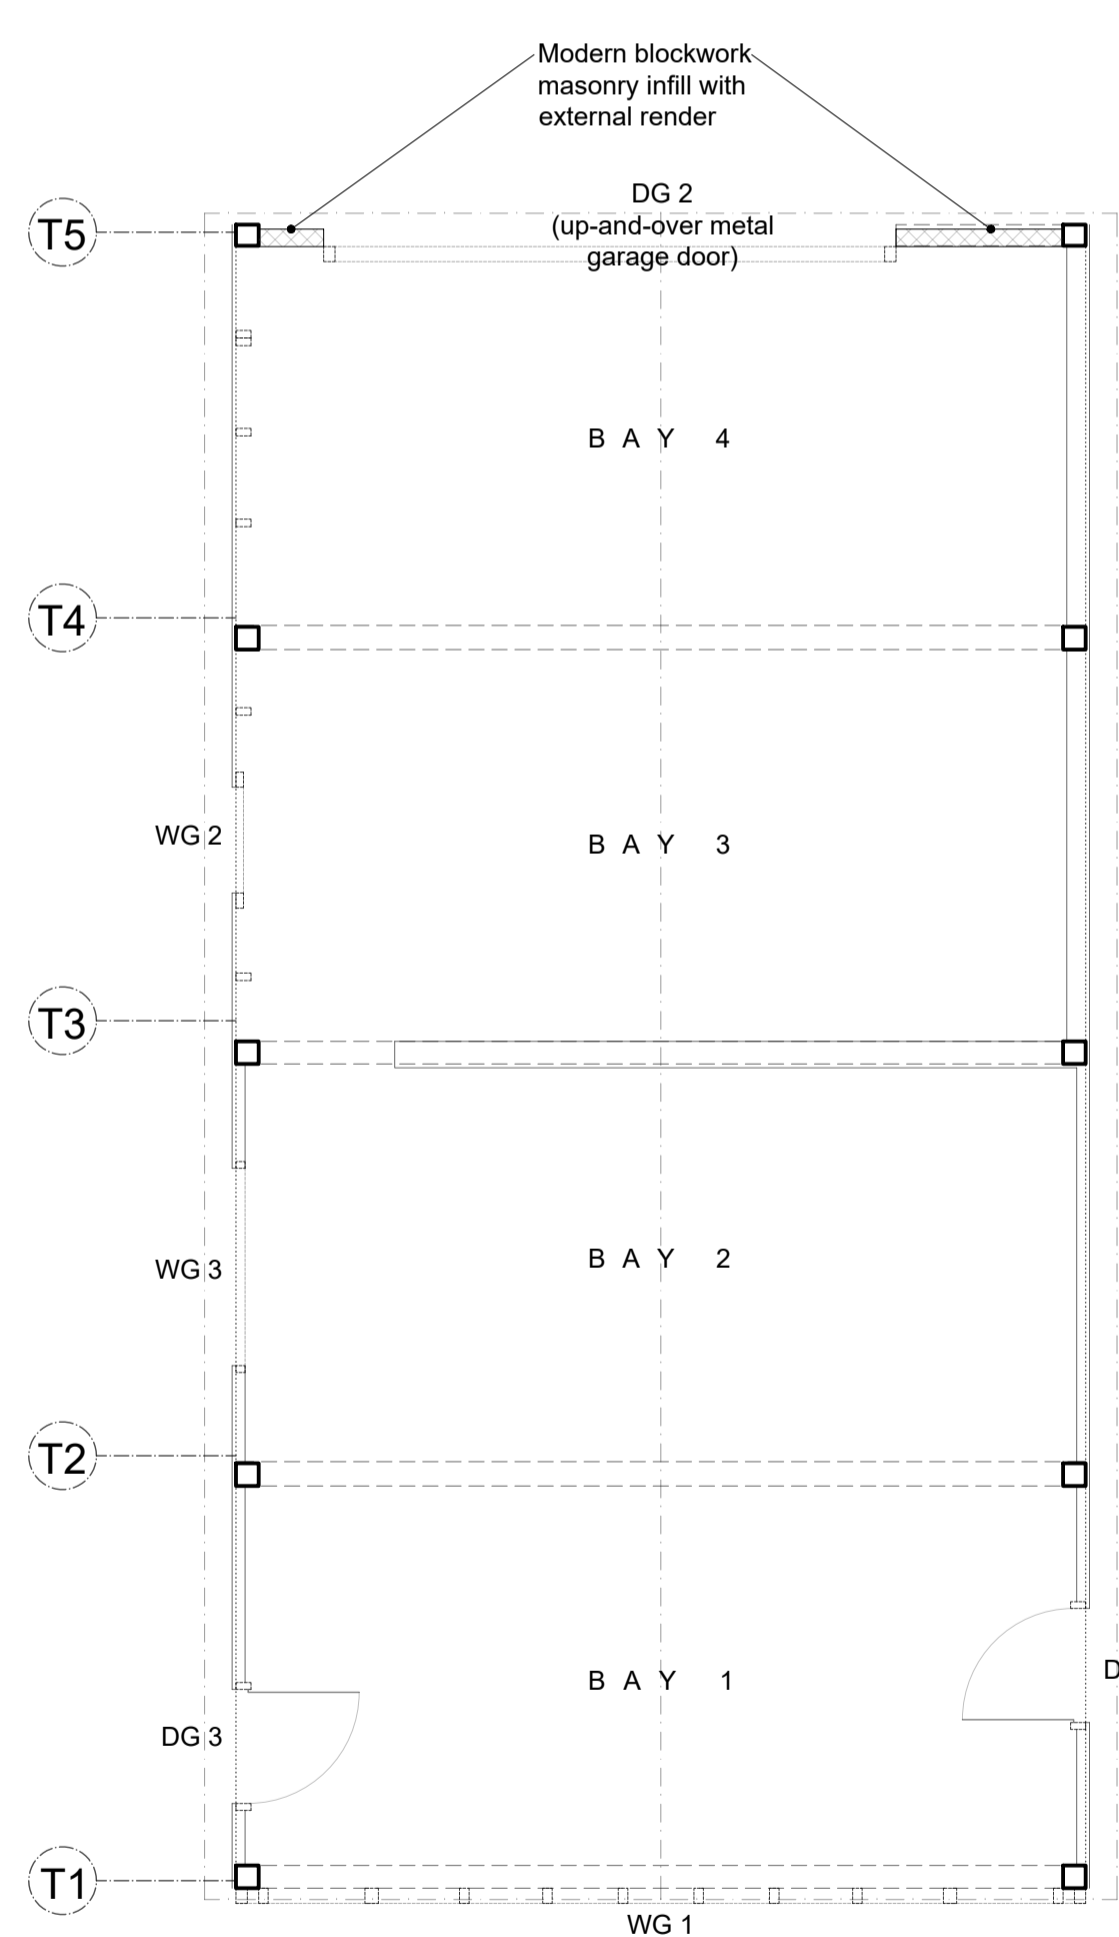


SCALE 1:50@A1 -- EXISTING FLOOR PLAN

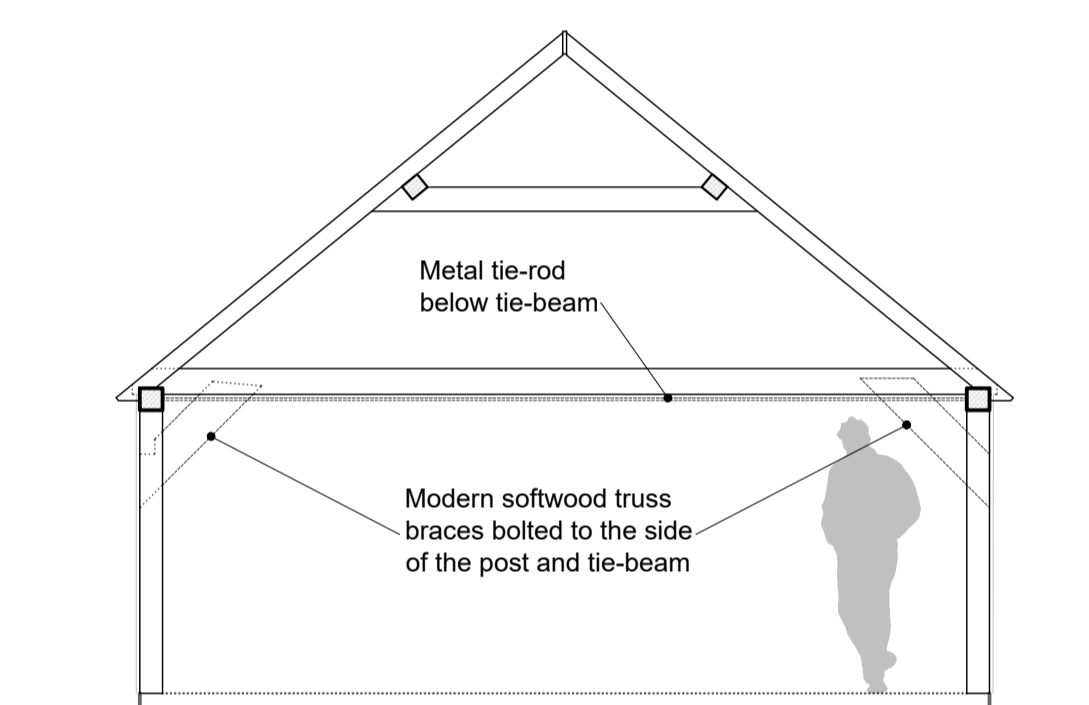


SCALE 1:50@A1 -- EXISTING TRUSS 2 FACING SOUTH
(shown as if still intact, level and plumb)
Frame viewed from outside

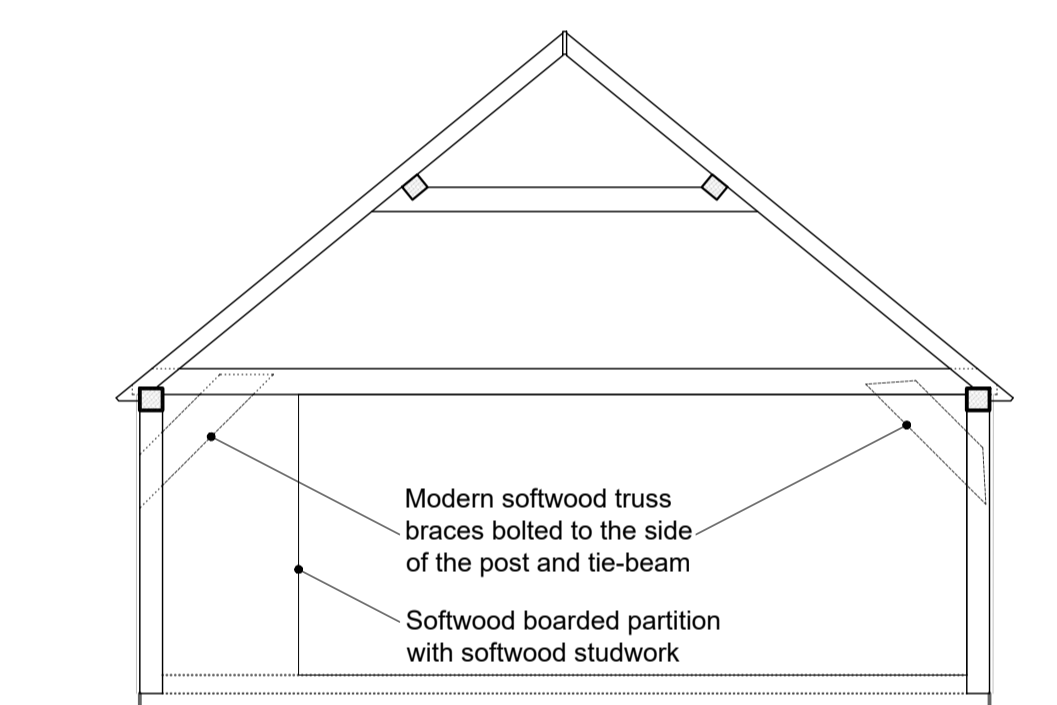


SCALE 1:50@A1 -- EXISTING TRUSS 3 FACING SOUTH
(shown as if still intact, level and plumb)
Frame viewed from outside

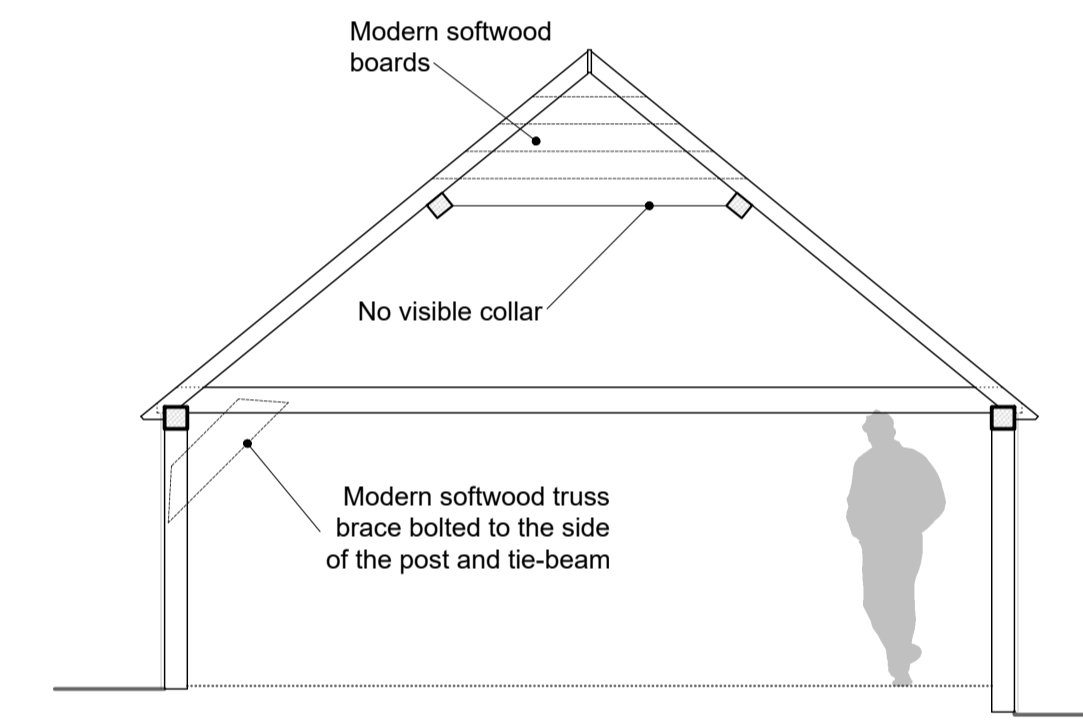

SCALE 1:50@A1 -- EXISTING TRUSS 4 FACING SOUTH
(shown as if still intact, level and plumb)
Frame viewed from outside

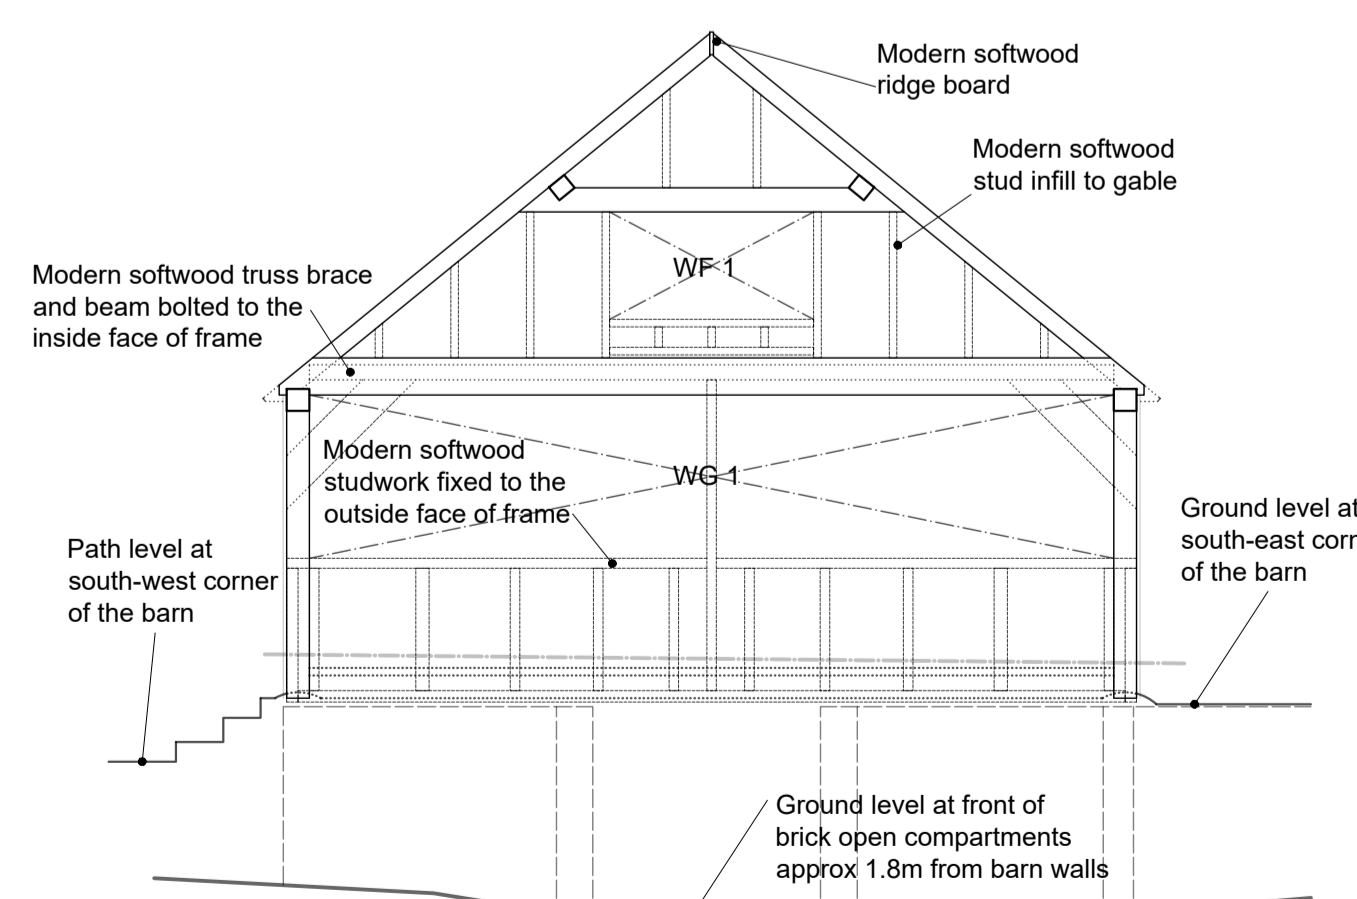

SCALE 1:50@A1 -- EXISTING SOUTH ELEVATION GABLE
END FRAMING - T1 (shown as if still intact, level and plumb)
Frame viewed from outside

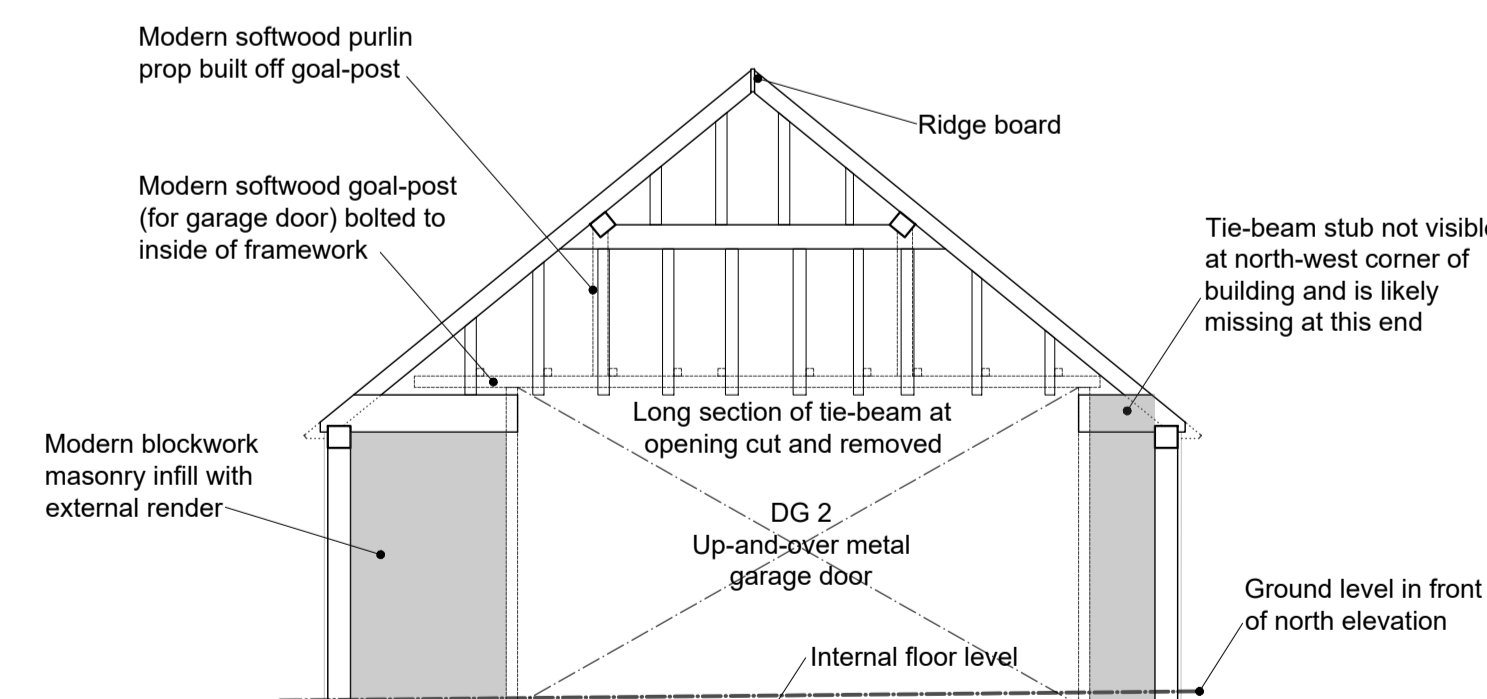

SCALE 1:50@A1 -- EXISTING NORTH ELEVATION GABLE
END FRAMING - T5 (shown as if still intact, level and plumb)
Frame viewed from outside



PLANNING DRAWINGS

SCALE FOR PLANNING PURPOSES ONLY. ALL DIMENSIONS AND LEVELS SHOWN ARE TO BE CHECKED ON SITE PRIOR TO COMMENCEMENT OF WORK. THIS DRAWING SHOULD NOT BE USED OTHER THAN FOR ITS INTENDED PURPOSE.

DESCRIPTION: INITIAL SITE SURVEY SHOWING EXISTING TIMBER-FRAME ELEVATIONS, CROSS-SECTIONS AND PLAN. FRAME DEPICTED AS IF IT WERE STILL PLUMB AND LEVEL AND VARIOUS ALTERATIONS (NOW DISCONNECTED) WERE STILL IN PLACE.

LOCATION: OLD TONG FARM	DRG No: PP-25Q-01	REV
TONG ROAD		
BRENCHLEY		SCALE: 1:50 @ A1
KENT, TN12 7HT		DATE: FEB 2024
CLIENT: MR & MRS CRUTTENDEN		SIG: RP

COPYRIGHT - This drawing has been compiled by and is the sole property of Anthony Hicks Ltd and as such cannot be copied, duplicated, reproduced or its contents used in any way, without prior written authority.