




ROOF PLAN (AS PROPOSED)

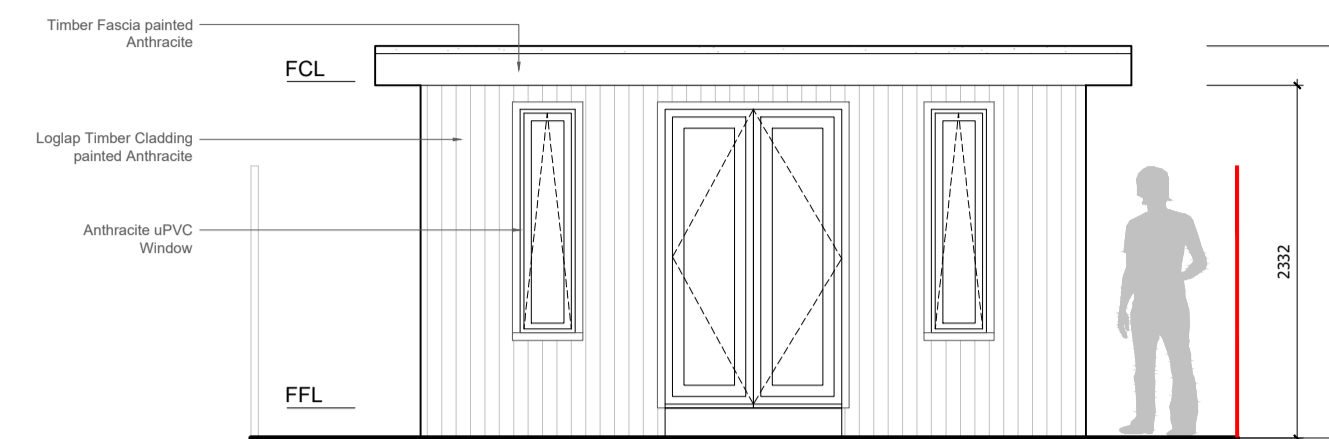


NORTH ELEVATION (AS PROPOSED)

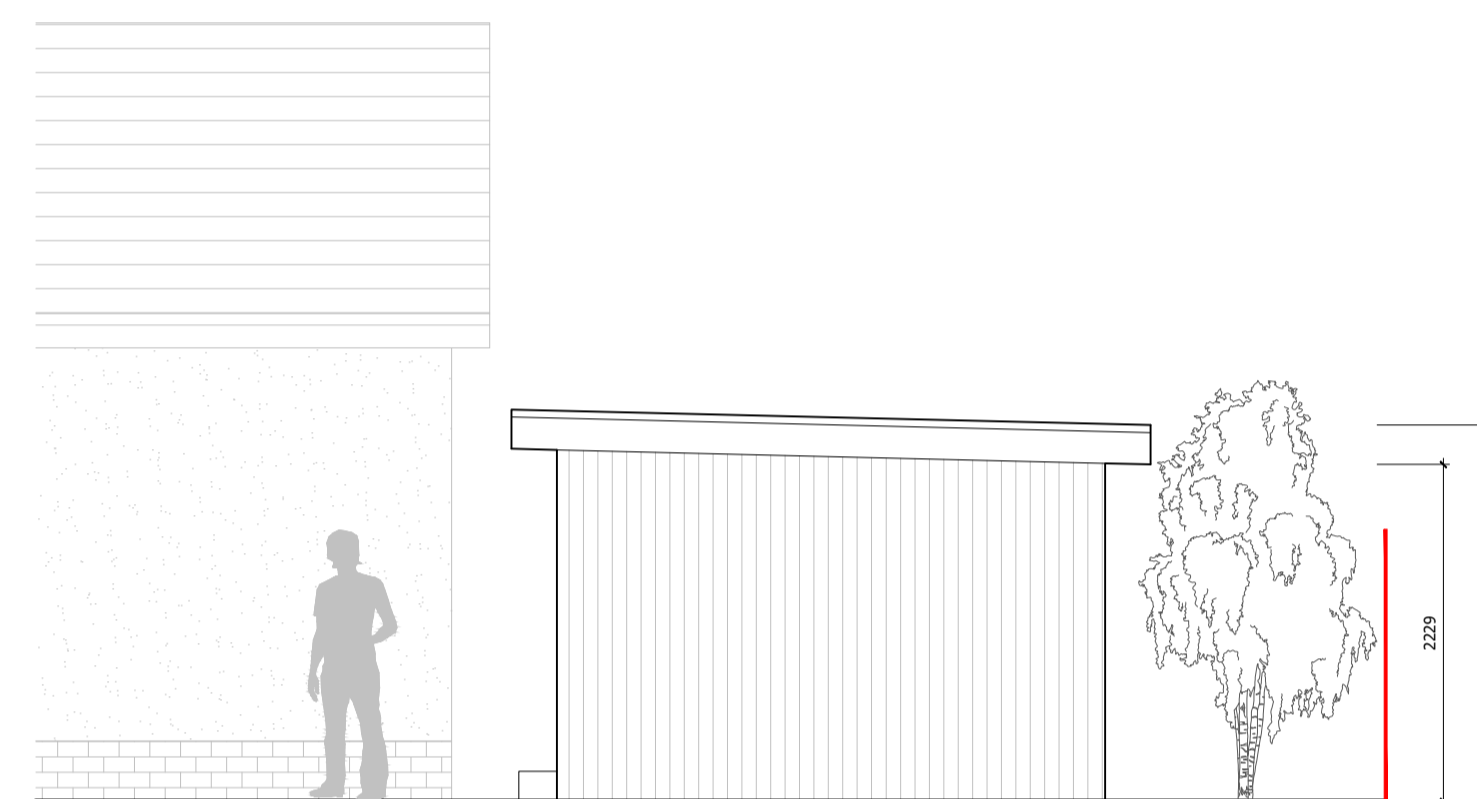


WEST ELEVATION (AS PROPOSED)

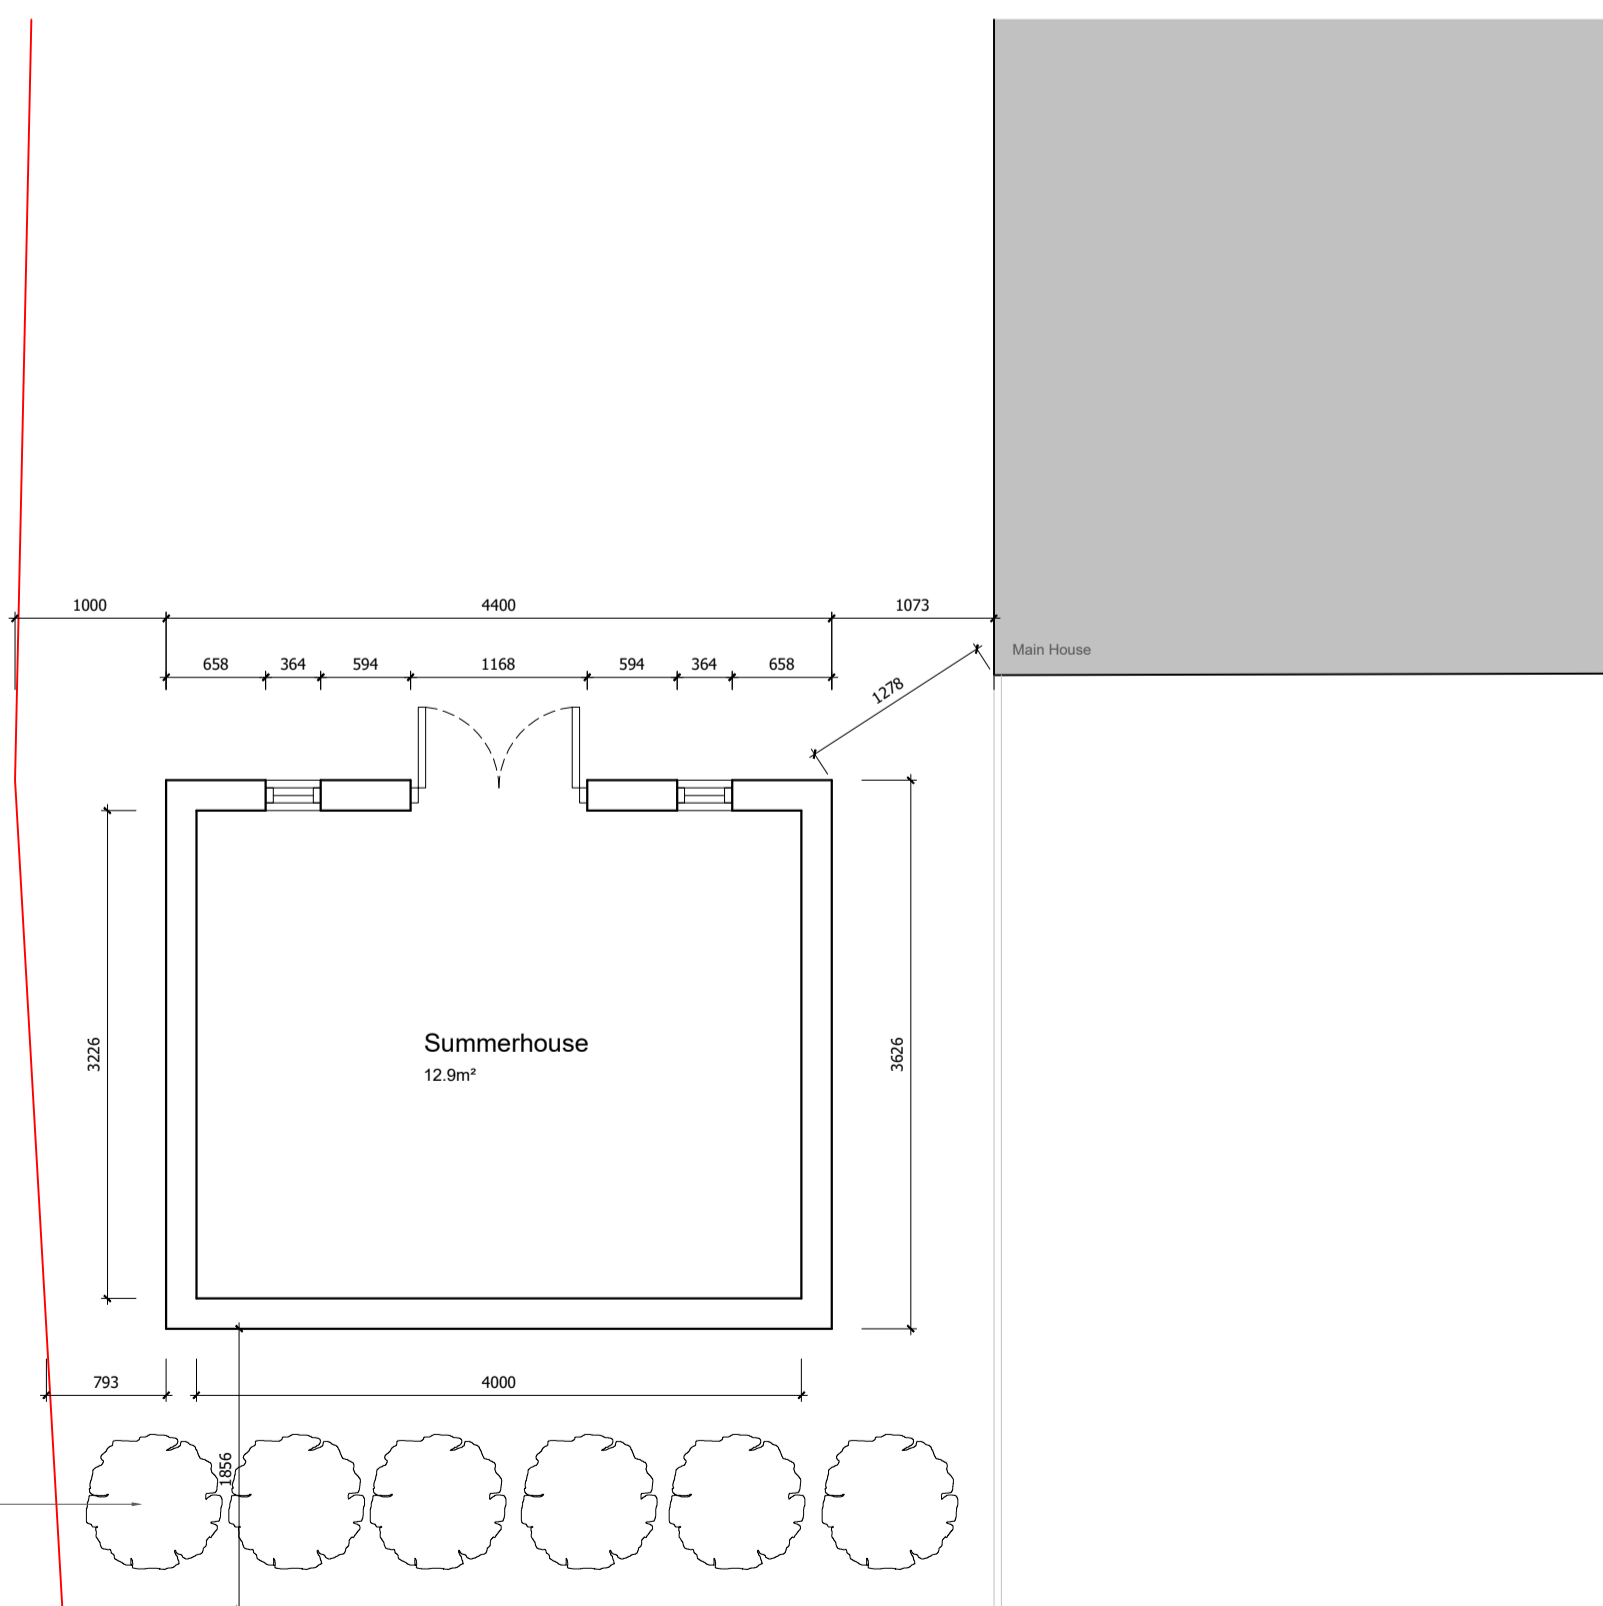

GROUND FLOOR PLAN (AS PROPOSED)

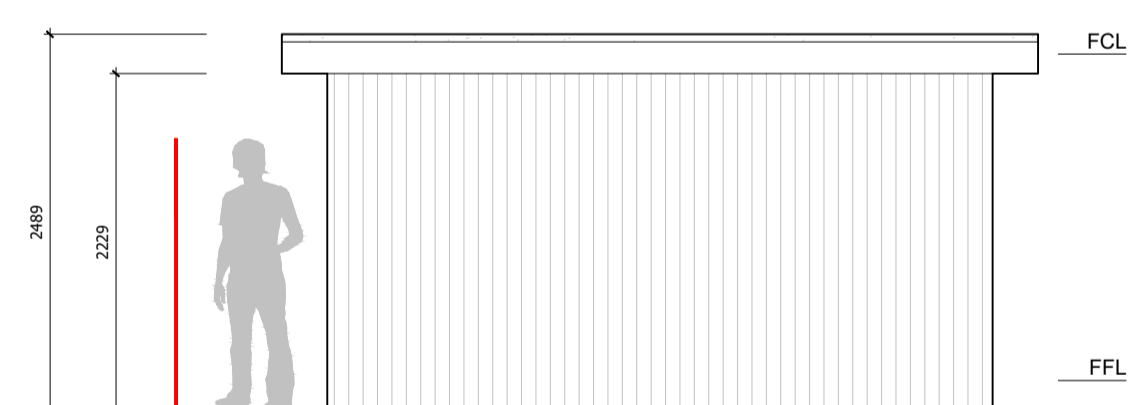

SOUTH ELEVATION (AS PROPOSED)

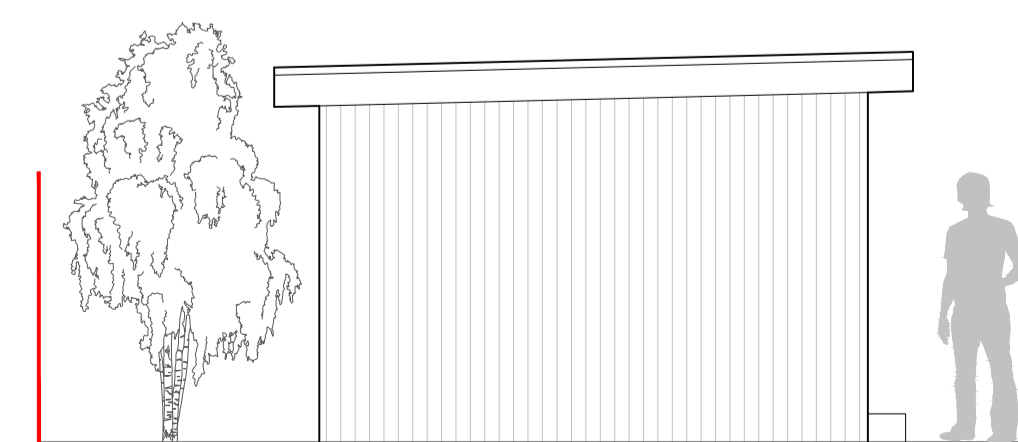

EAST ELEVATION (AS PROPOSED)



North

**GENERAL NOTES**  
ALL SIZES ARE TO BE CHECKED ON SITE PRIOR TO CONSTRUCTION/MANUFACTURE.

CONTRACTOR TO ENSURE NO CONSTRUCTION OR SITE COMPOUND/MATERIALS ENCRONCH ON LAND OUT WITH THE OWNERSHIP OF THE CLIENT AS INDICATED ON THE CLIENTS TITLE.

ALL DISTURBED FINISHES TO BE MADE GOOD BY THE CONTRACTOR PRIOR TO COMPLETION. ALL ROOM DIMENSIONS ARE TAKEN FROM FINISHED PLASTERBOARD WALL UNLESS OTHERWISE STATED.



SCALE BAR 1:50

**PROJECT TITLE:**  
24-JAW | Summerhouse

**PROJECT ADDRESS:**  
10 Station Road,  
Kirknewton, West Lothian,  
EH27 8BJ

**DRAWING NO.:** 24-JAW-PS-01

**SCALE:** 1.50 @ A1

**DRAWING TITLE:** See Drawings (As Proposed)

**DATE:** 15/03/2024

**REVISION:** A