


GENERAL NOTES:

ALL SIZES ARE TO BE CHECKED ONSITE PRIOR TO CONSTRUCTION/MANUFACTURE.

CONTRACTOR TO ENSURE NO CONSTRUCTION OR SITE COMPOUND/MATERIALS ENCROACH ON LAND OUT-WITH THE OWNERSHIP OF THE CLIENT AS INDICATED ON THE CLIENTS' TITLE.

PROPERTY BOUNDARY

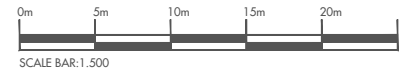

PROJECT TITLE:

24-JAW | Summerhouse

PROJECT ADDRESS:

10 Station Road,
Kirknewton, West Lothian,
EH27 8BJ

DRAWING NO.:

24-JAW-PS-LP-01

SCALE:

1:500 @ A4

DRAWING TITLE:

Location Plan (As Existing)

DATE:

13/03/2024


REVISION:

A


Ecko Design Ltd © 2024




contact@eckodesign.co.uk
07769 277 639
www.eckodesign.co.uk

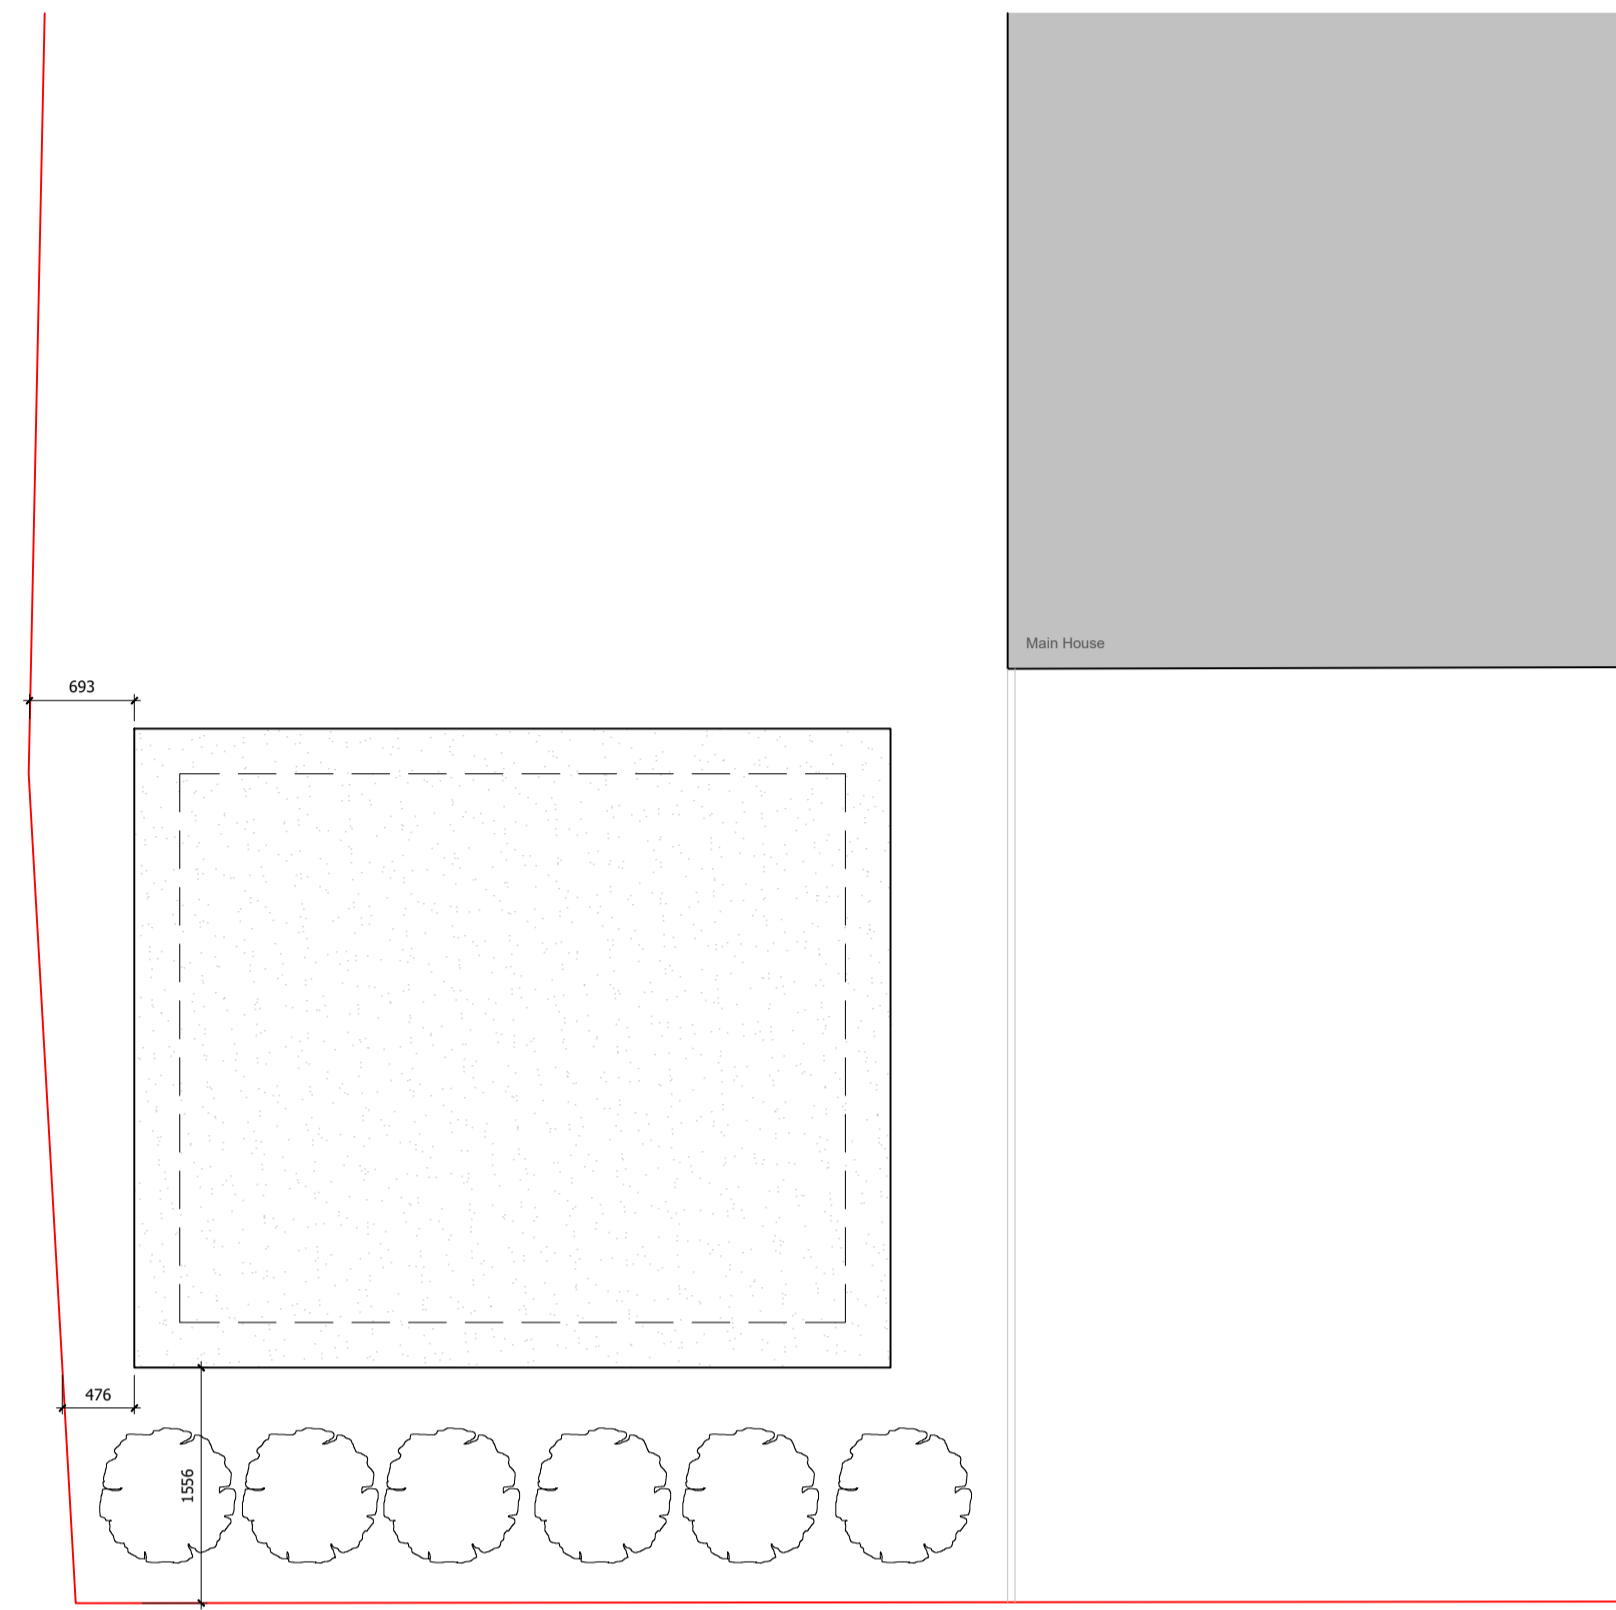


ROOF PLAN (AS PROPOSED)

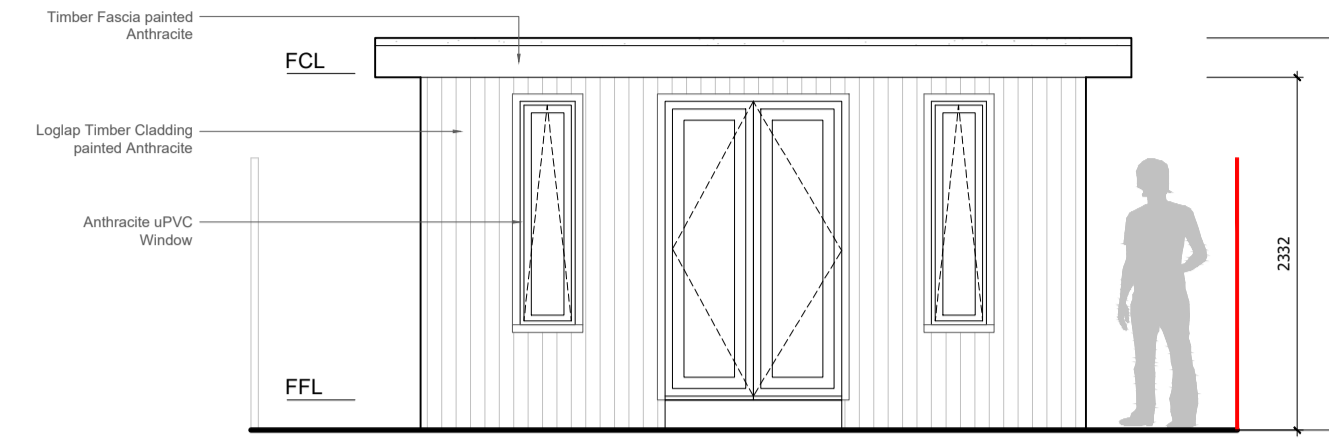


NORTH ELEVATION (AS PROPOSED)

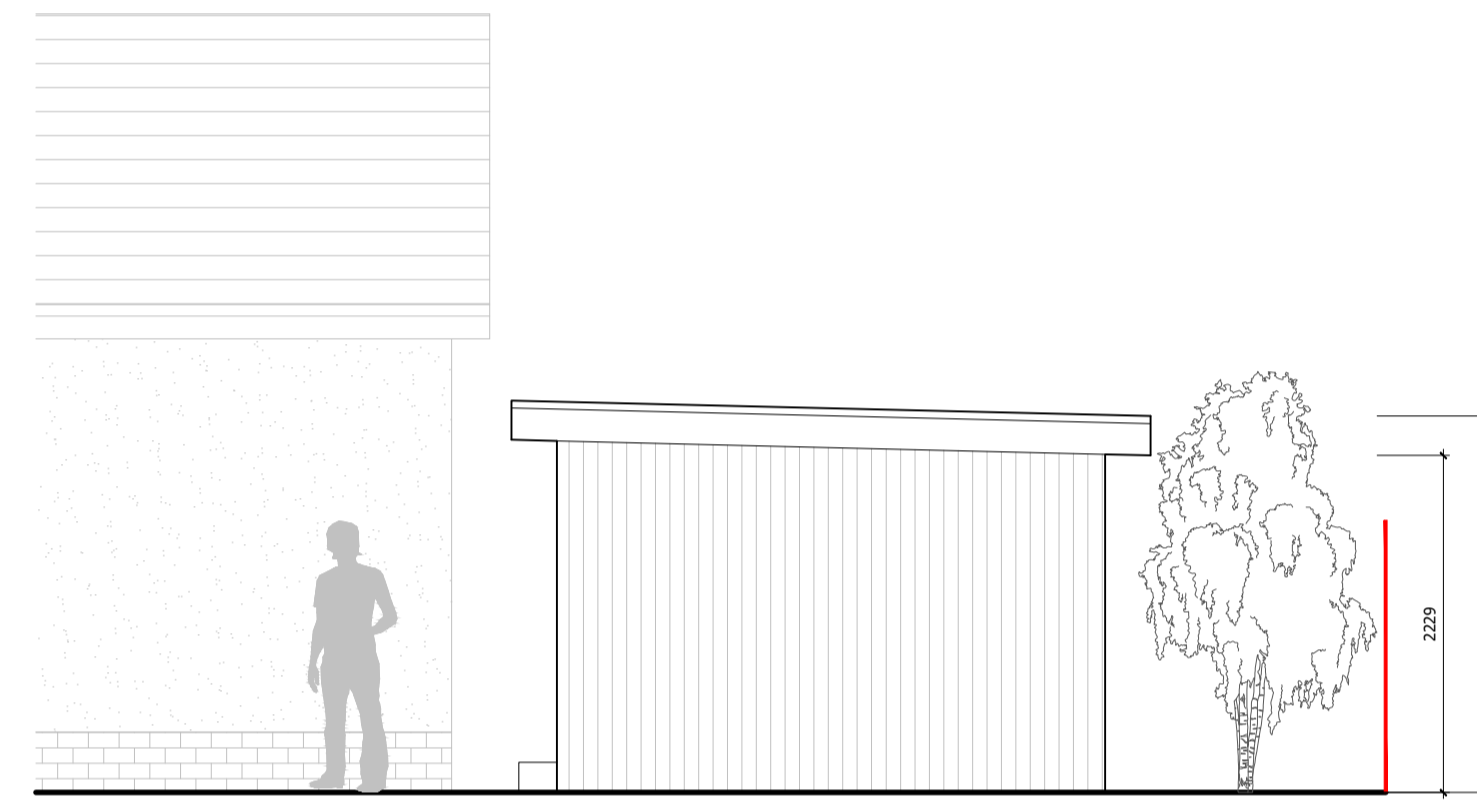


WEST ELEVATION (AS PROPOSED)

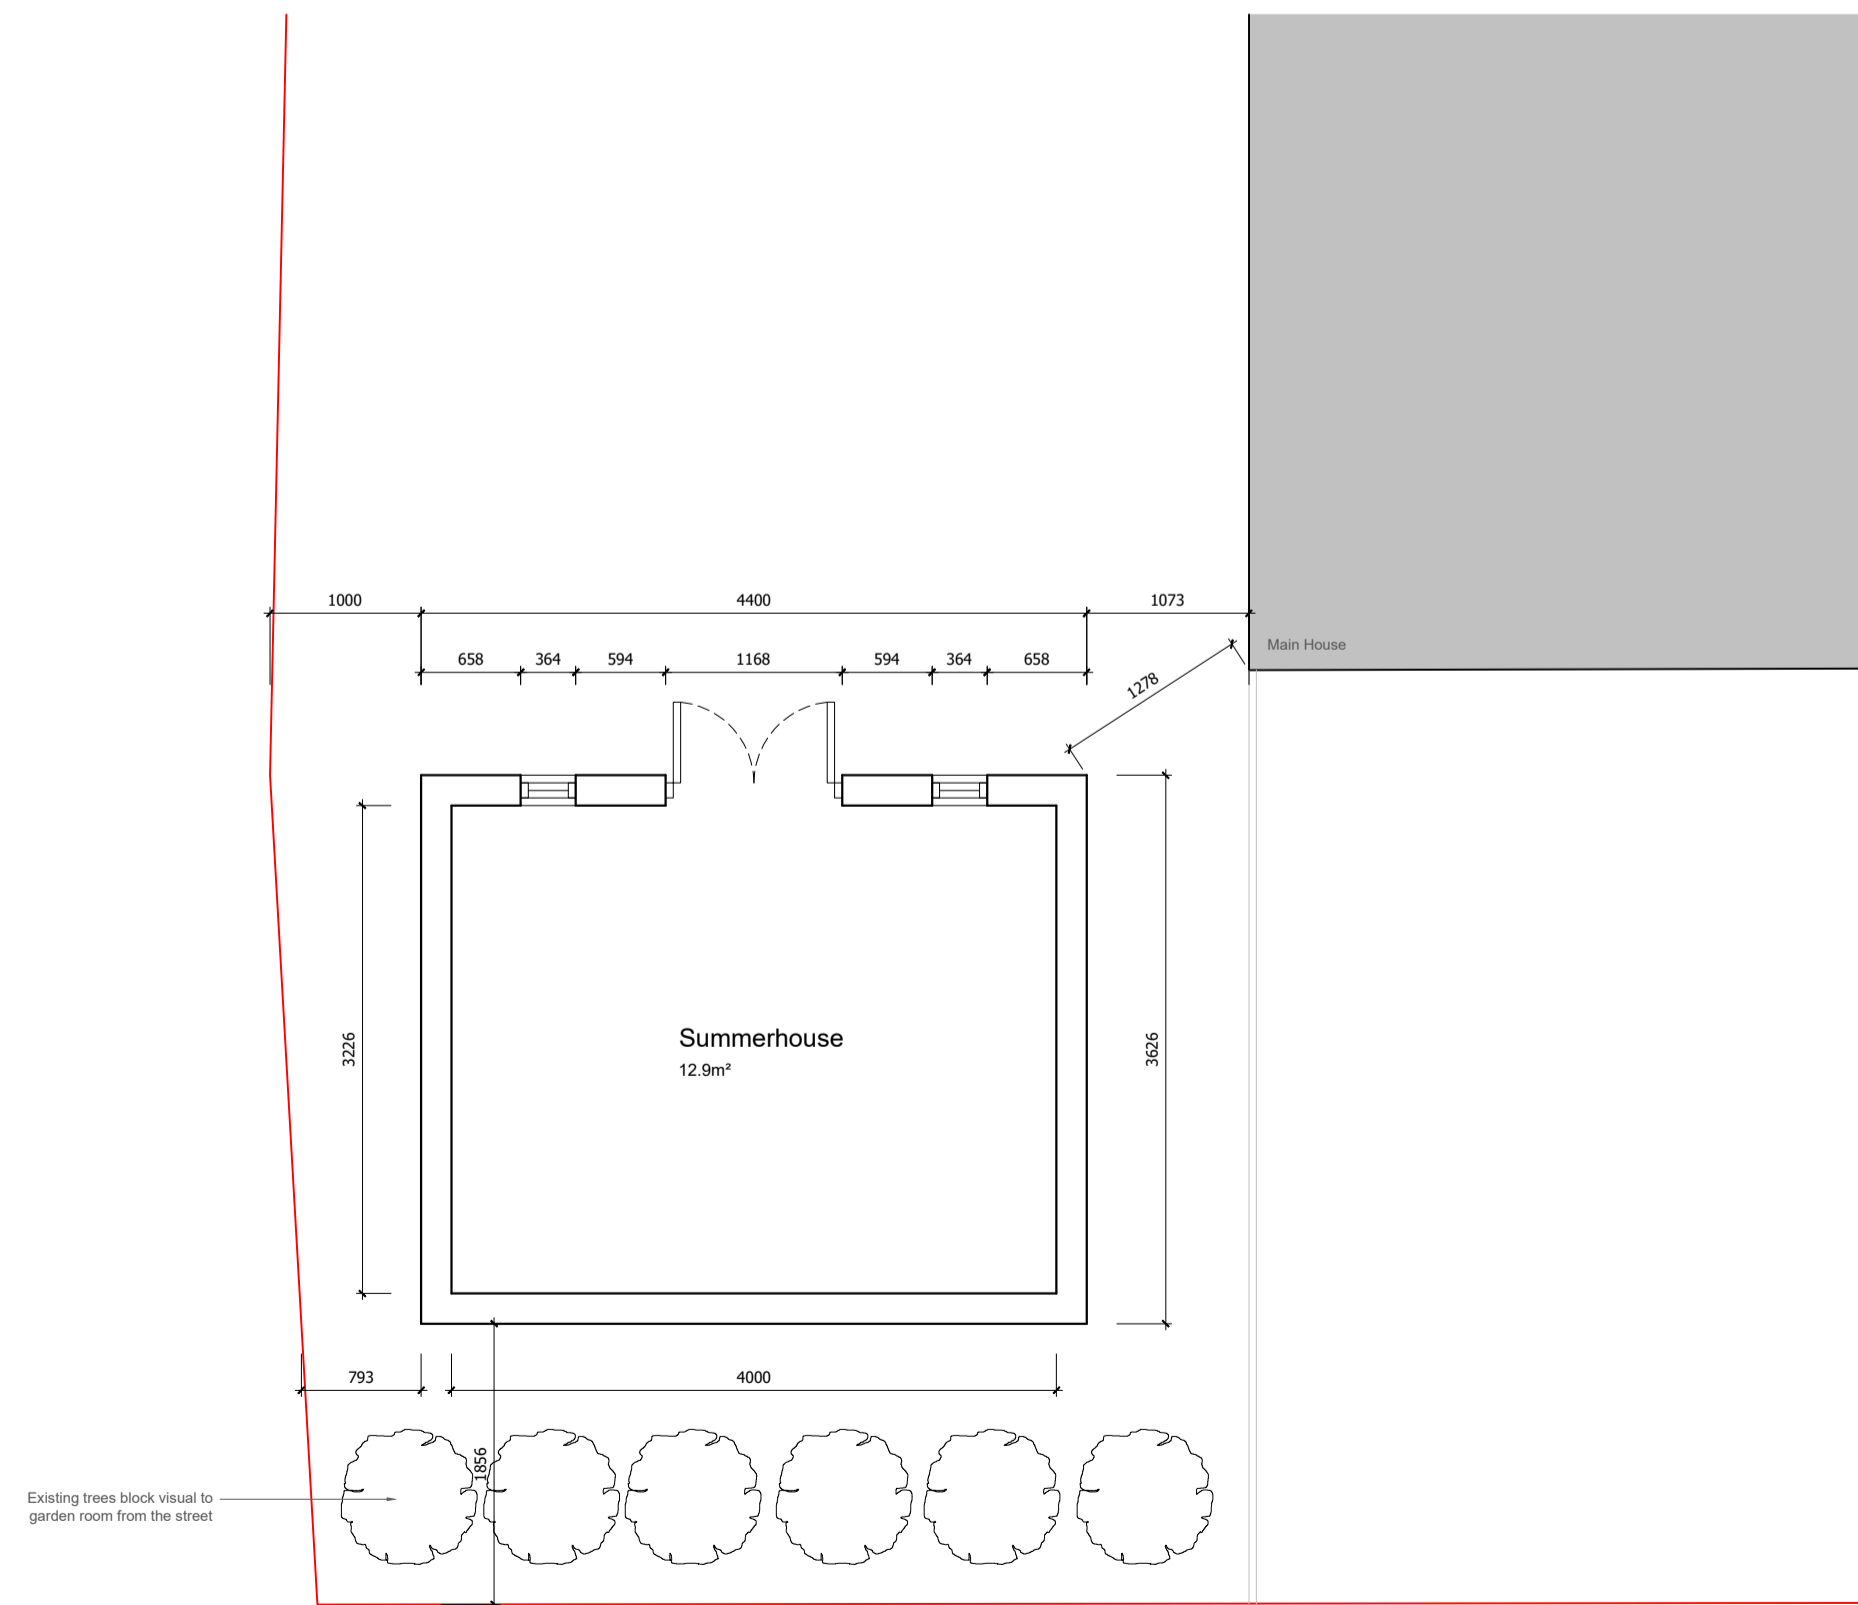

GROUND FLOOR PLAN (AS PROPOSED)

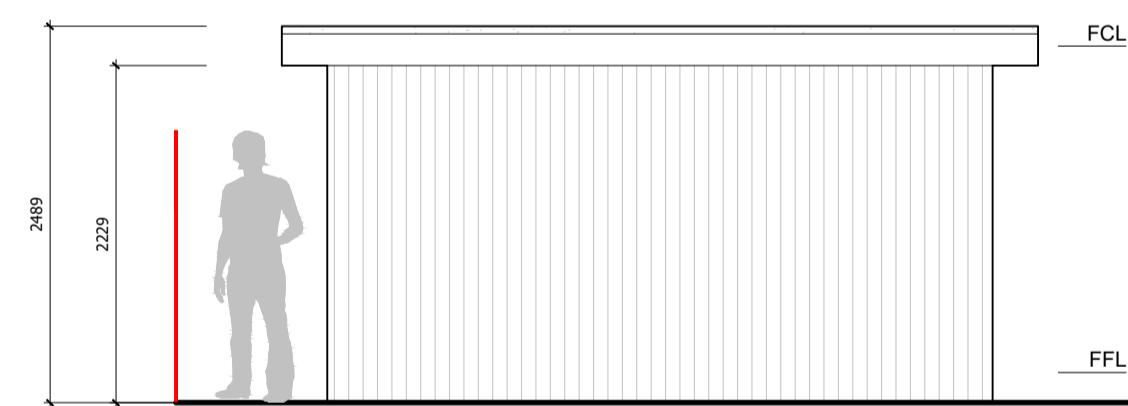

SOUTH ELEVATION (AS PROPOSED)

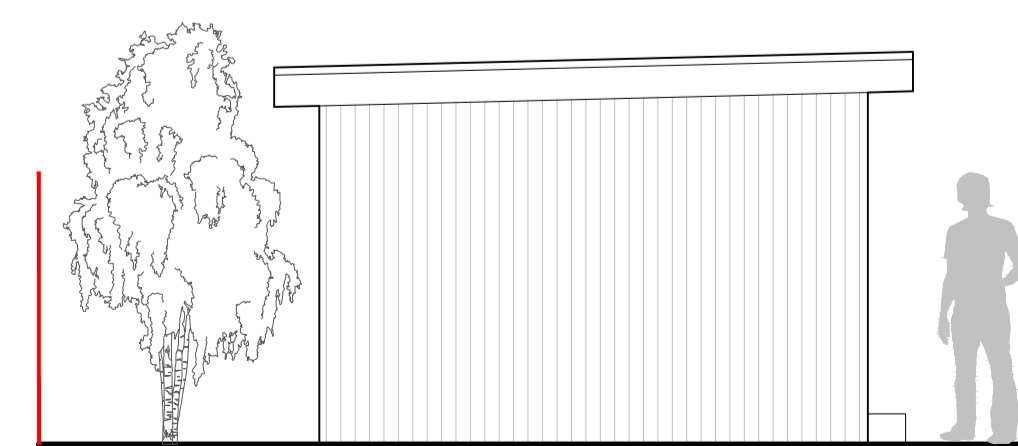

EAST ELEVATION (AS PROPOSED)



North

GENERAL NOTES
 ALL SIZES ARE TO BE CHECKED ON SITE PRIOR TO CONSTRUCTION/MANUFACTURE.

CONTRACTOR TO ENSURE NO CONSTRUCTION OR SITE COMPOUND/MATERIALS ENCRoACH ON LAND OUT WITH THE OWNERSHIP OF THE CLIENT AS INDICATED ON THE CLIENTS TITLE.

ALL DISTURBED FINISHES TO BE MADE GOOD BY THE CONTRACTOR PRIOR TO COMPLETION. ALL ROOM DIMENSIONS ARE TAKEN FROM FINISHED PLASTERBOARD WALL UNLESS OTHERWISE STATED.

0m 0.5m 1m 1.5m 2m
 SCALE BAR 1:50


PROJECT TITLE:
 24-JAW | Summerhouse

PROJECT ADDRESS:
 10 Station Road,
 Kirknewton, West Lothian,
 EH27 8BJ

DRAWING NO.: 24-JAW-PS-01 **SCALE:** 1:50 @ A1

DRAWING TITLE: See Drawings (As Proposed)

DATE: 15/03/2024 **REVISION:** A

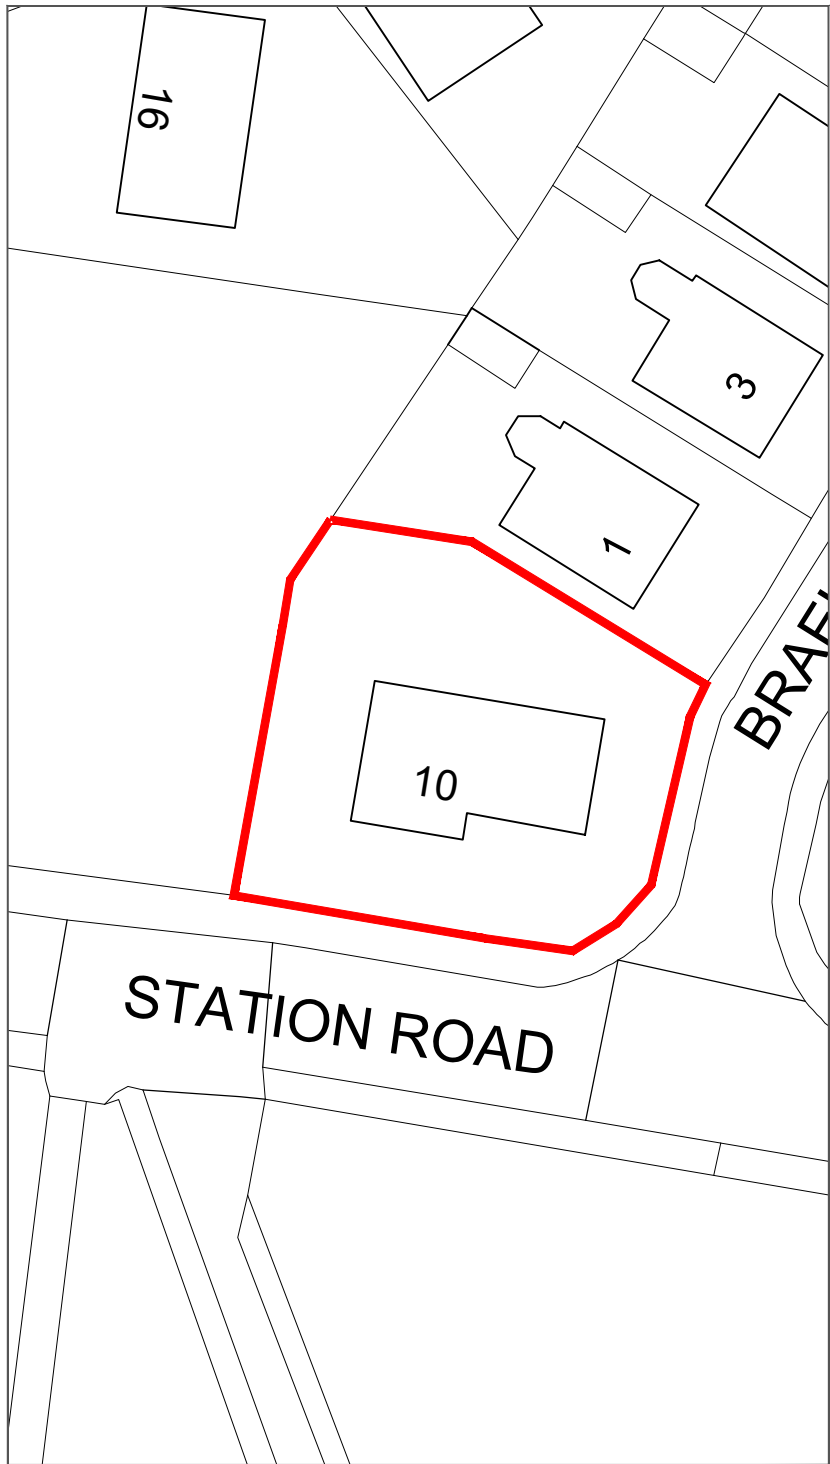

AS EXISTING



AS PROPOSED



GENERAL NOTES:

ALL SIZES ARE TO BE CHECKED ONSITE PRIOR TO CONSTRUCTION/MANUFACTURE.

CONTRACTOR TO ENSURE NO CONSTRUCTION OR SITE COMPOUND/MATERIALS ENCROACH ON LAND OUT-WITH THE OWNERSHIP OF THE CLIENT AS INDICATED ON THE CLIENTS' TITLE.


REAR GARDEN AREA (INC. WOODEN SHED): 57.4m²
EXTENSION FOOTPRINT: 16m²



SUMMERHOUSE FOOTPRINT



PROPERTY BOUNDARY

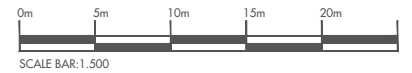

PROJECT TITLE:

24-JAW | Summerhouse

PROJECT ADDRESS:

10 Station Road,
Kirknewton, West Lothian,
EH27 8BJ

DRAWING NO.:

24-JAW-PS-SP-01

SCALE:

1.500 @ A4

DRAWING TITLE:

Site Plan (As Existing & Proposed)

DATE:

13/03/2024

REVISION:

A

Ecko Design Ltd © 2024



contact@eckodesign.co.uk
07769 277 639
www.eckodesign.co.uk