
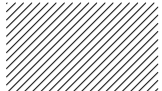








Proposal subject to planning approval.


Drawings for planning purposes only, all dimensions to be checked and verified by the contractor prior to work commencing on site. Contractor to ensure all materials are to Local Authority approval and to take into account everything necessary for the proper execution of the works.

KEY:


-  PROPOSED NEW STRUCTURE
-  EXISTING STRUCTURE TO REMAIN
-  EXISTING STRUCTURE TO BE REMOVED

INDICATIVE INTERNAL CEILING HEIGHTS

-  2100
-  1800
-  1500
-  1200
-  900

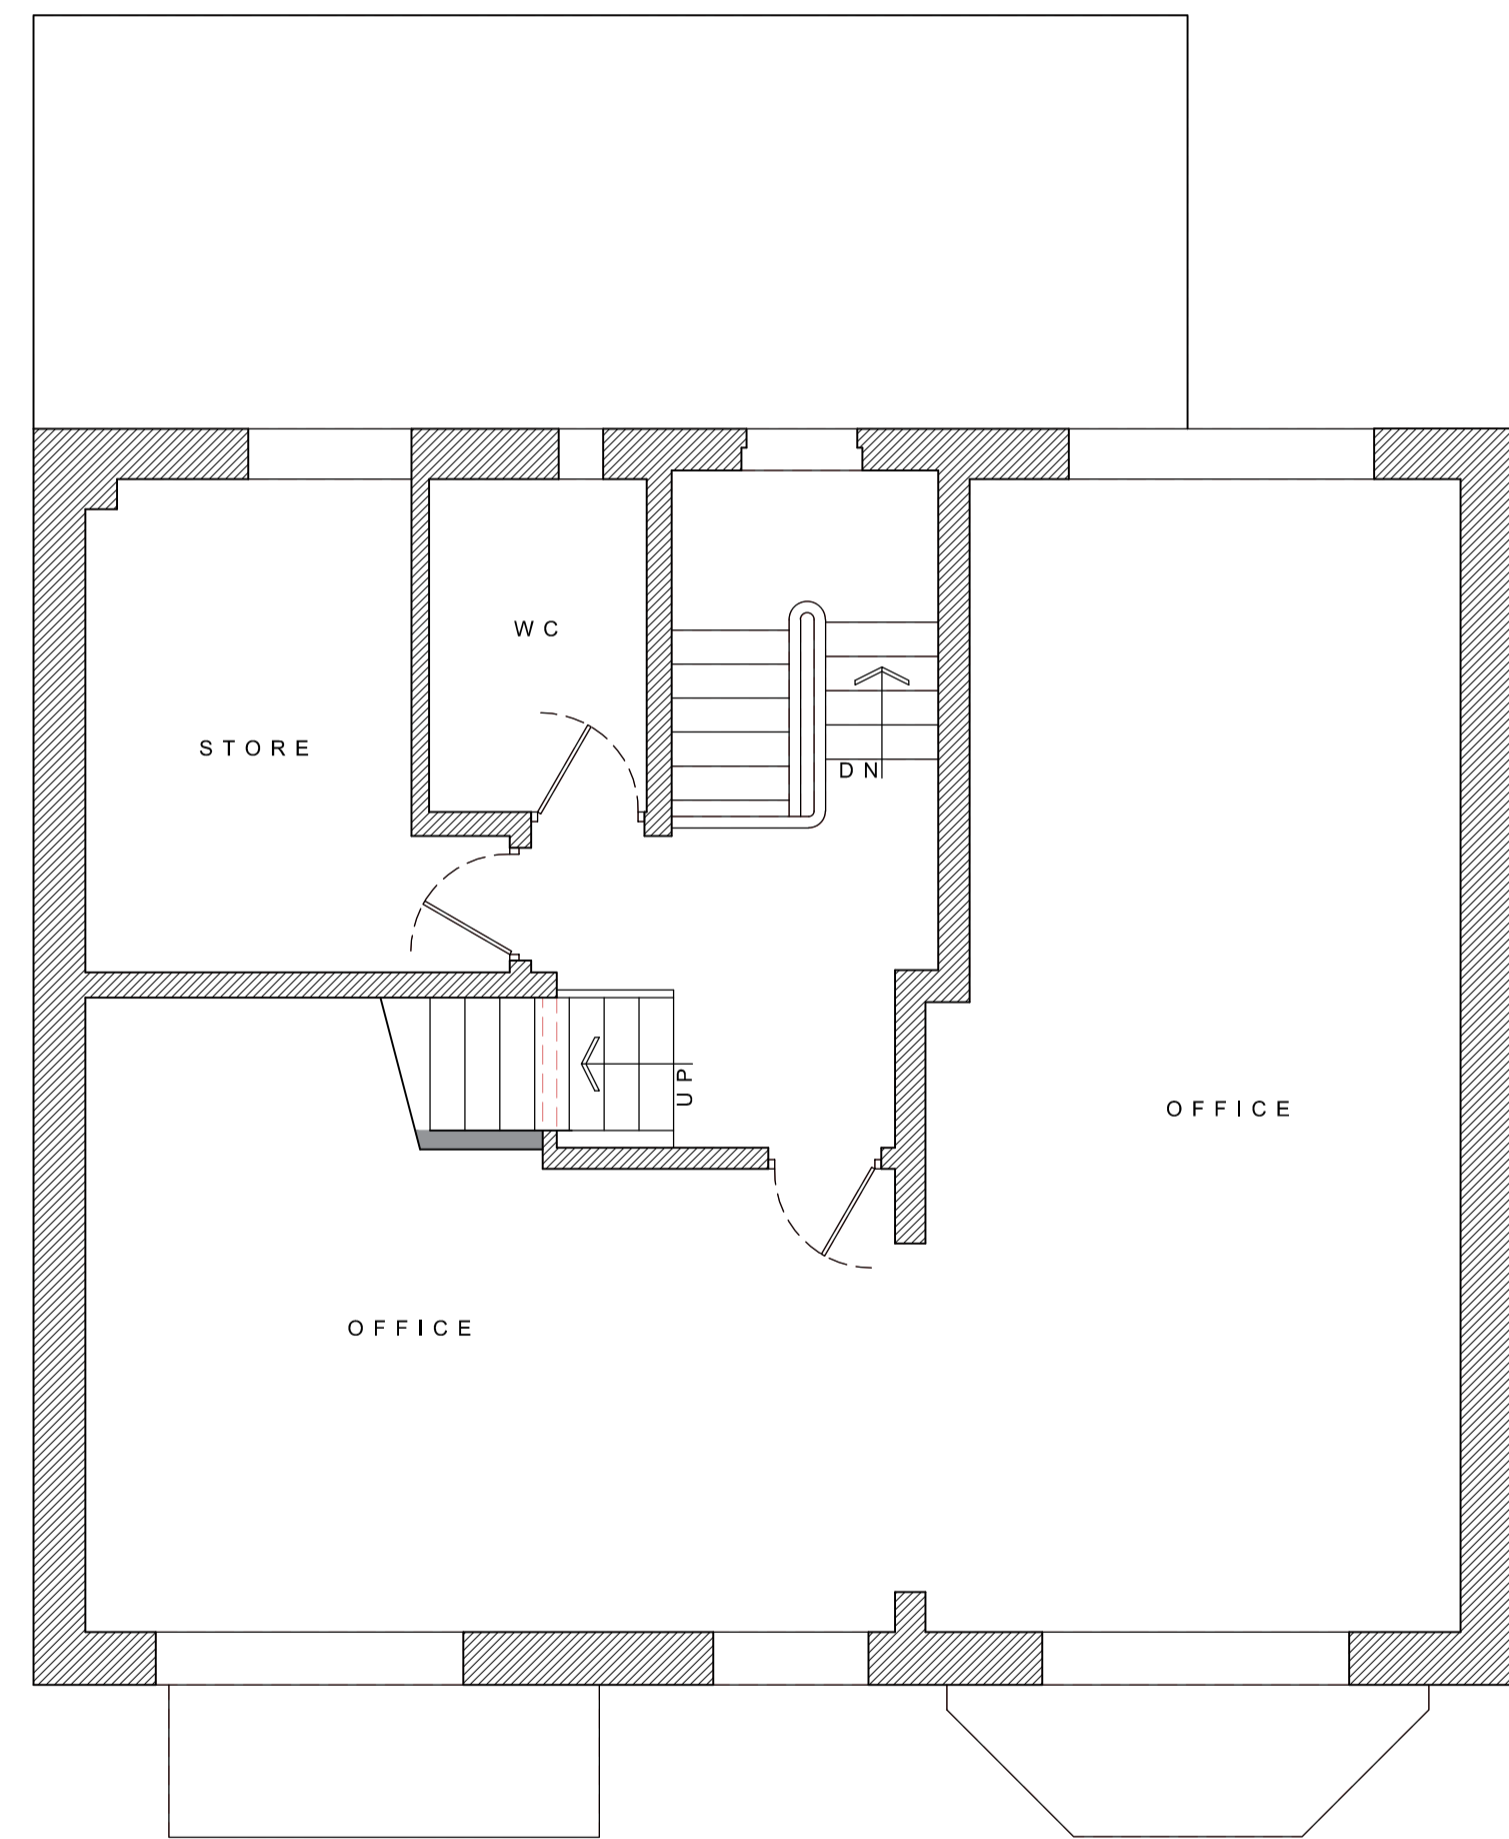


PROPOSED FIRST FLOOR PLAN  
1:50

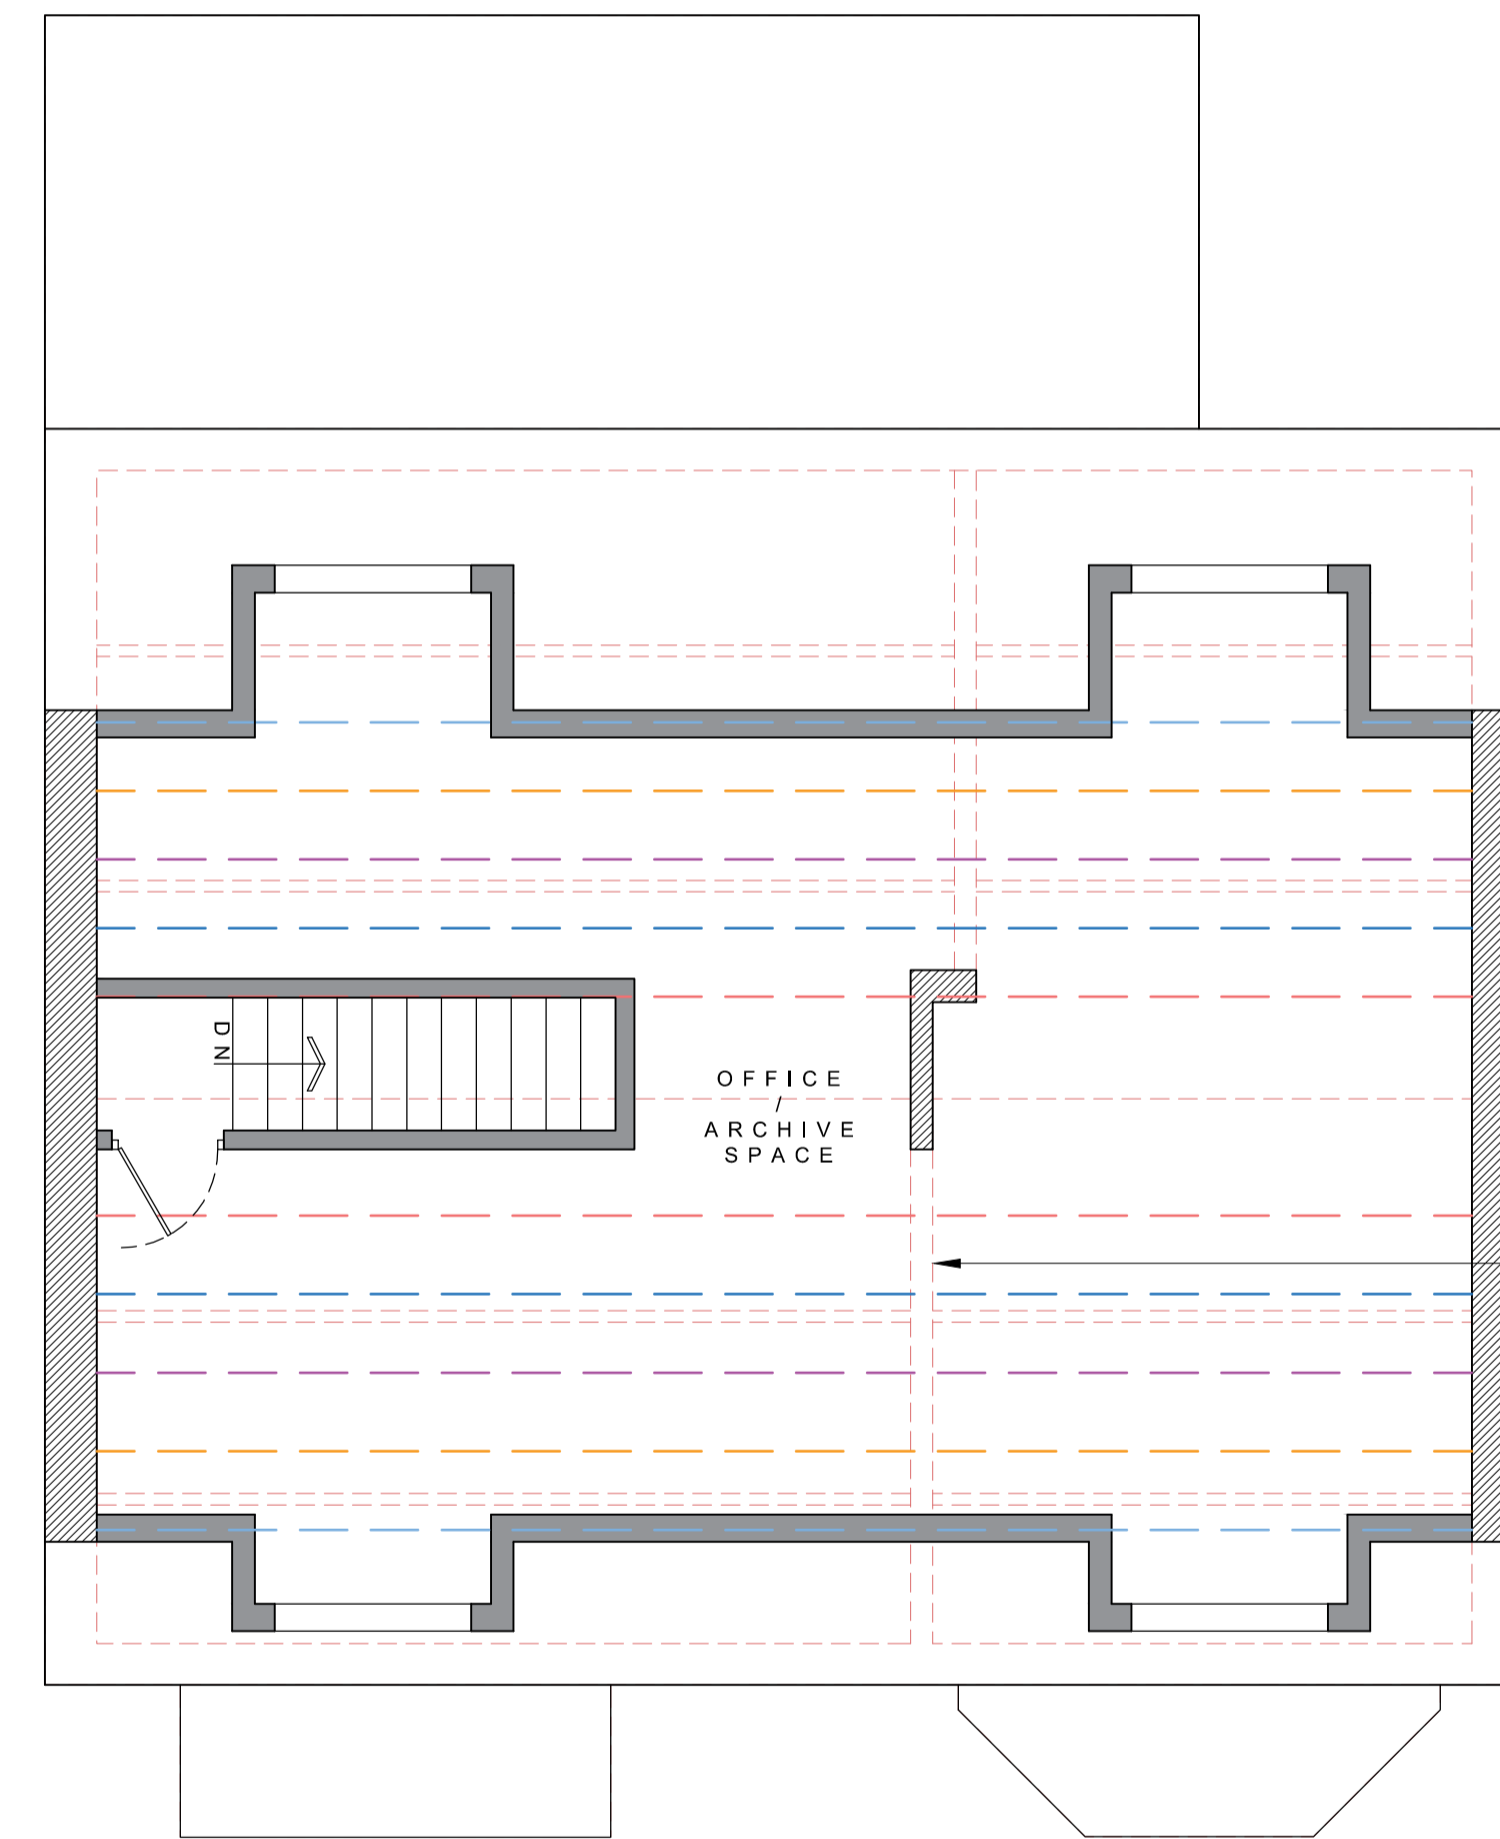

PROPOSED ATTIC PLAN  
1:50

OUTLINE OF EXISTING STRUCTURE TO BE REMOVED.

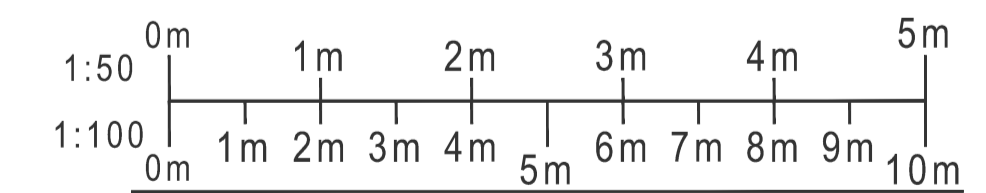

PROJECT  
155 NEWTON DRIVE,  
BLACKPOOL,  
FY3 8LZ

DRAWING  
PROPOSED PLANS 2 of 2

DRAWING NO. 24023_111	REV. A 25/03/24	DRAWN J. A-H
DATE 18/03/2024	SCALE 1:50	@ A1
W abbotthull.co.uk	T 01253 846420	
E info@abbotthull.co.uk	M 07725 005247	