


Proposal subject to planning approval.


Drawings for planning purposes only, all dimensions to be checked and verified by the contractor prior to work commencing on site. Contractor to ensure all materials are to Local Authority approval and to take into account everything necessary for the proper execution of the works.




EXISTING FRONT
(NORTH) ELEVATION
1:100

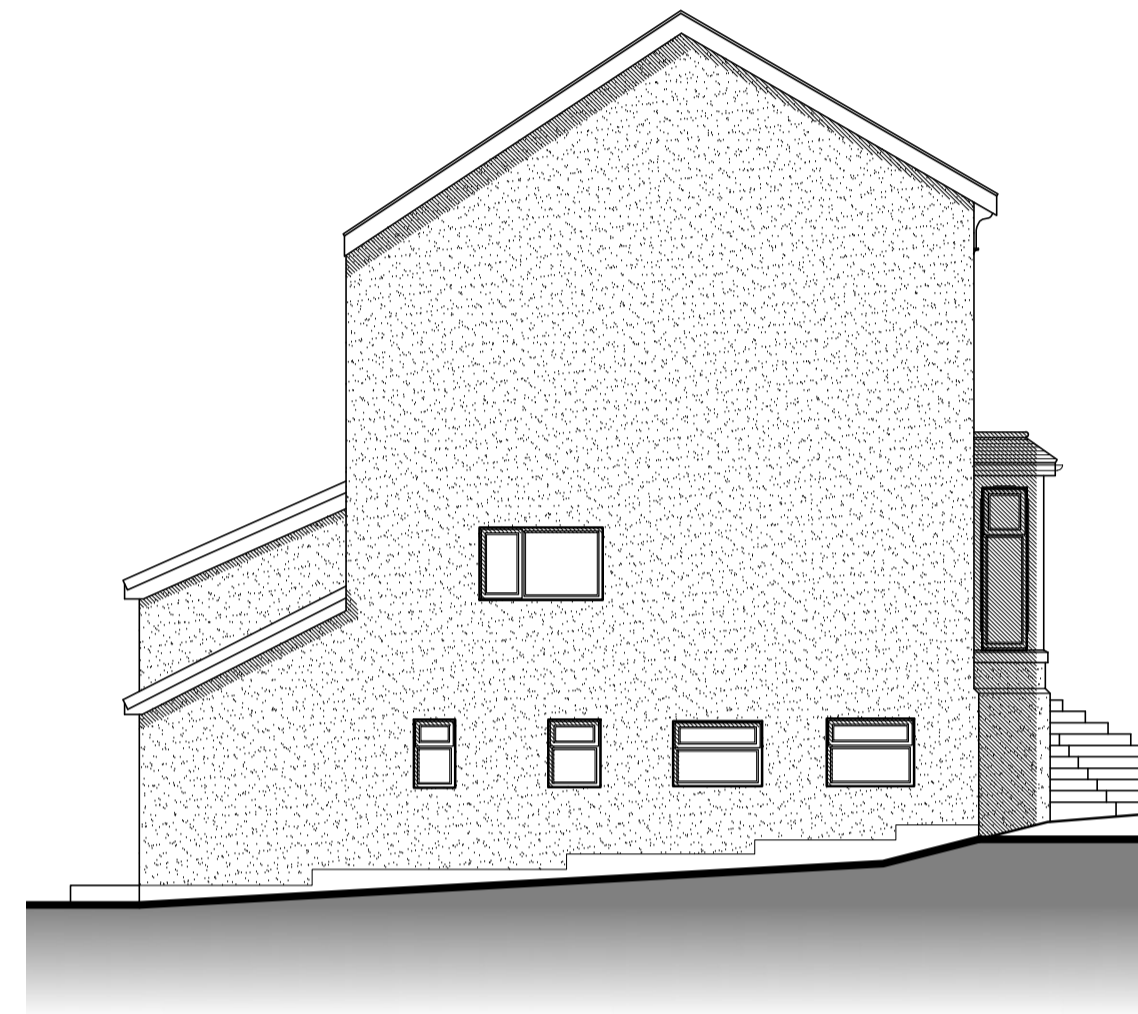

EXISTING SIDE
(EAST) ELEVATION
1:100

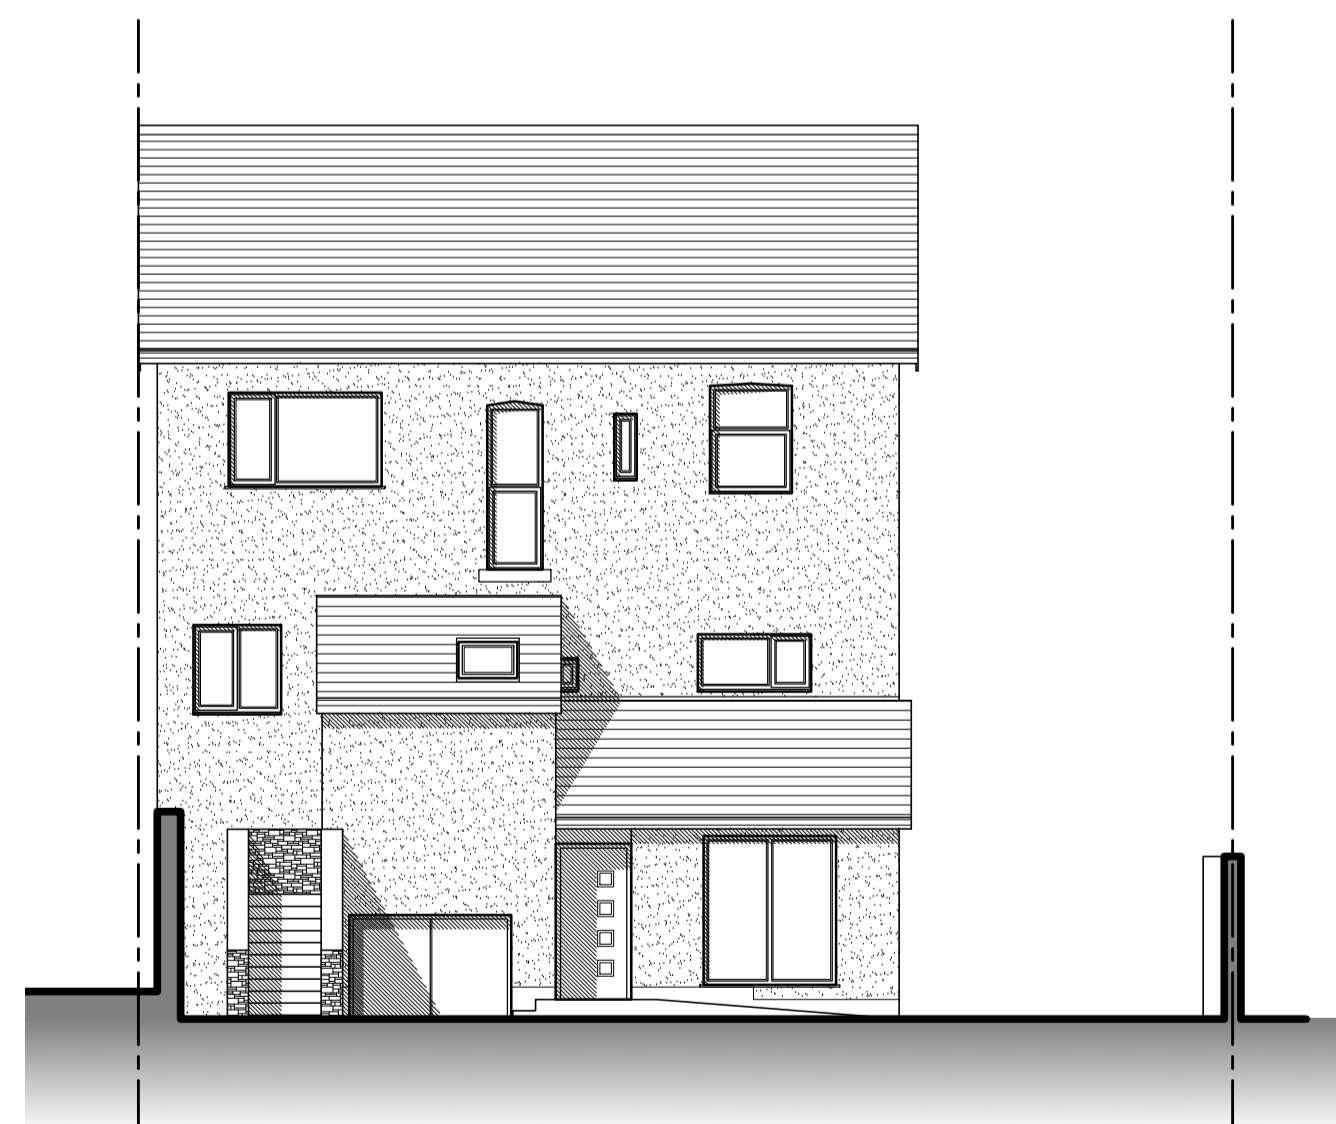


EXISTING REAR
(SOUTH) ELEVATION
1:100

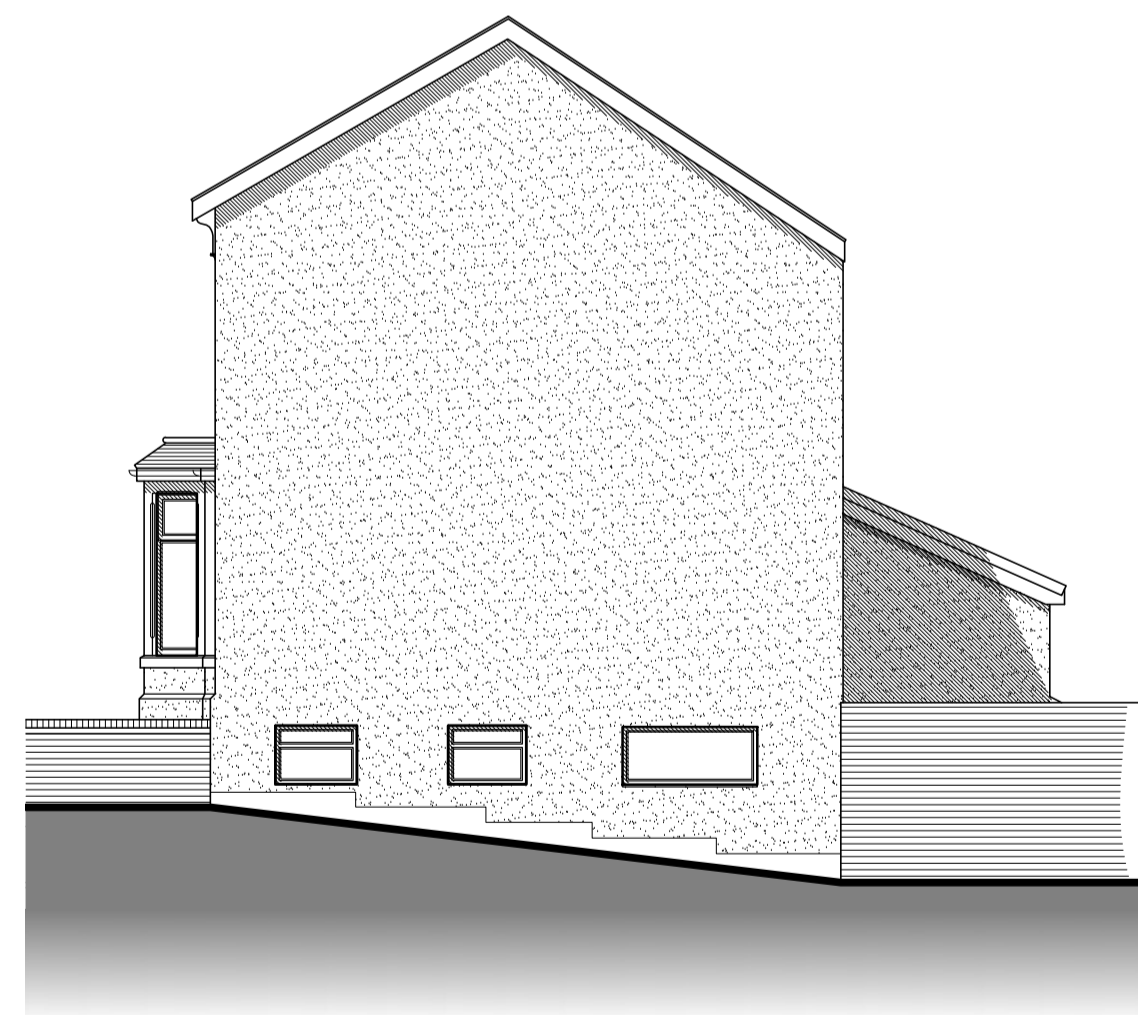

EXISTING SIDE
(WEST) ELEVATION
1:100

No. 157

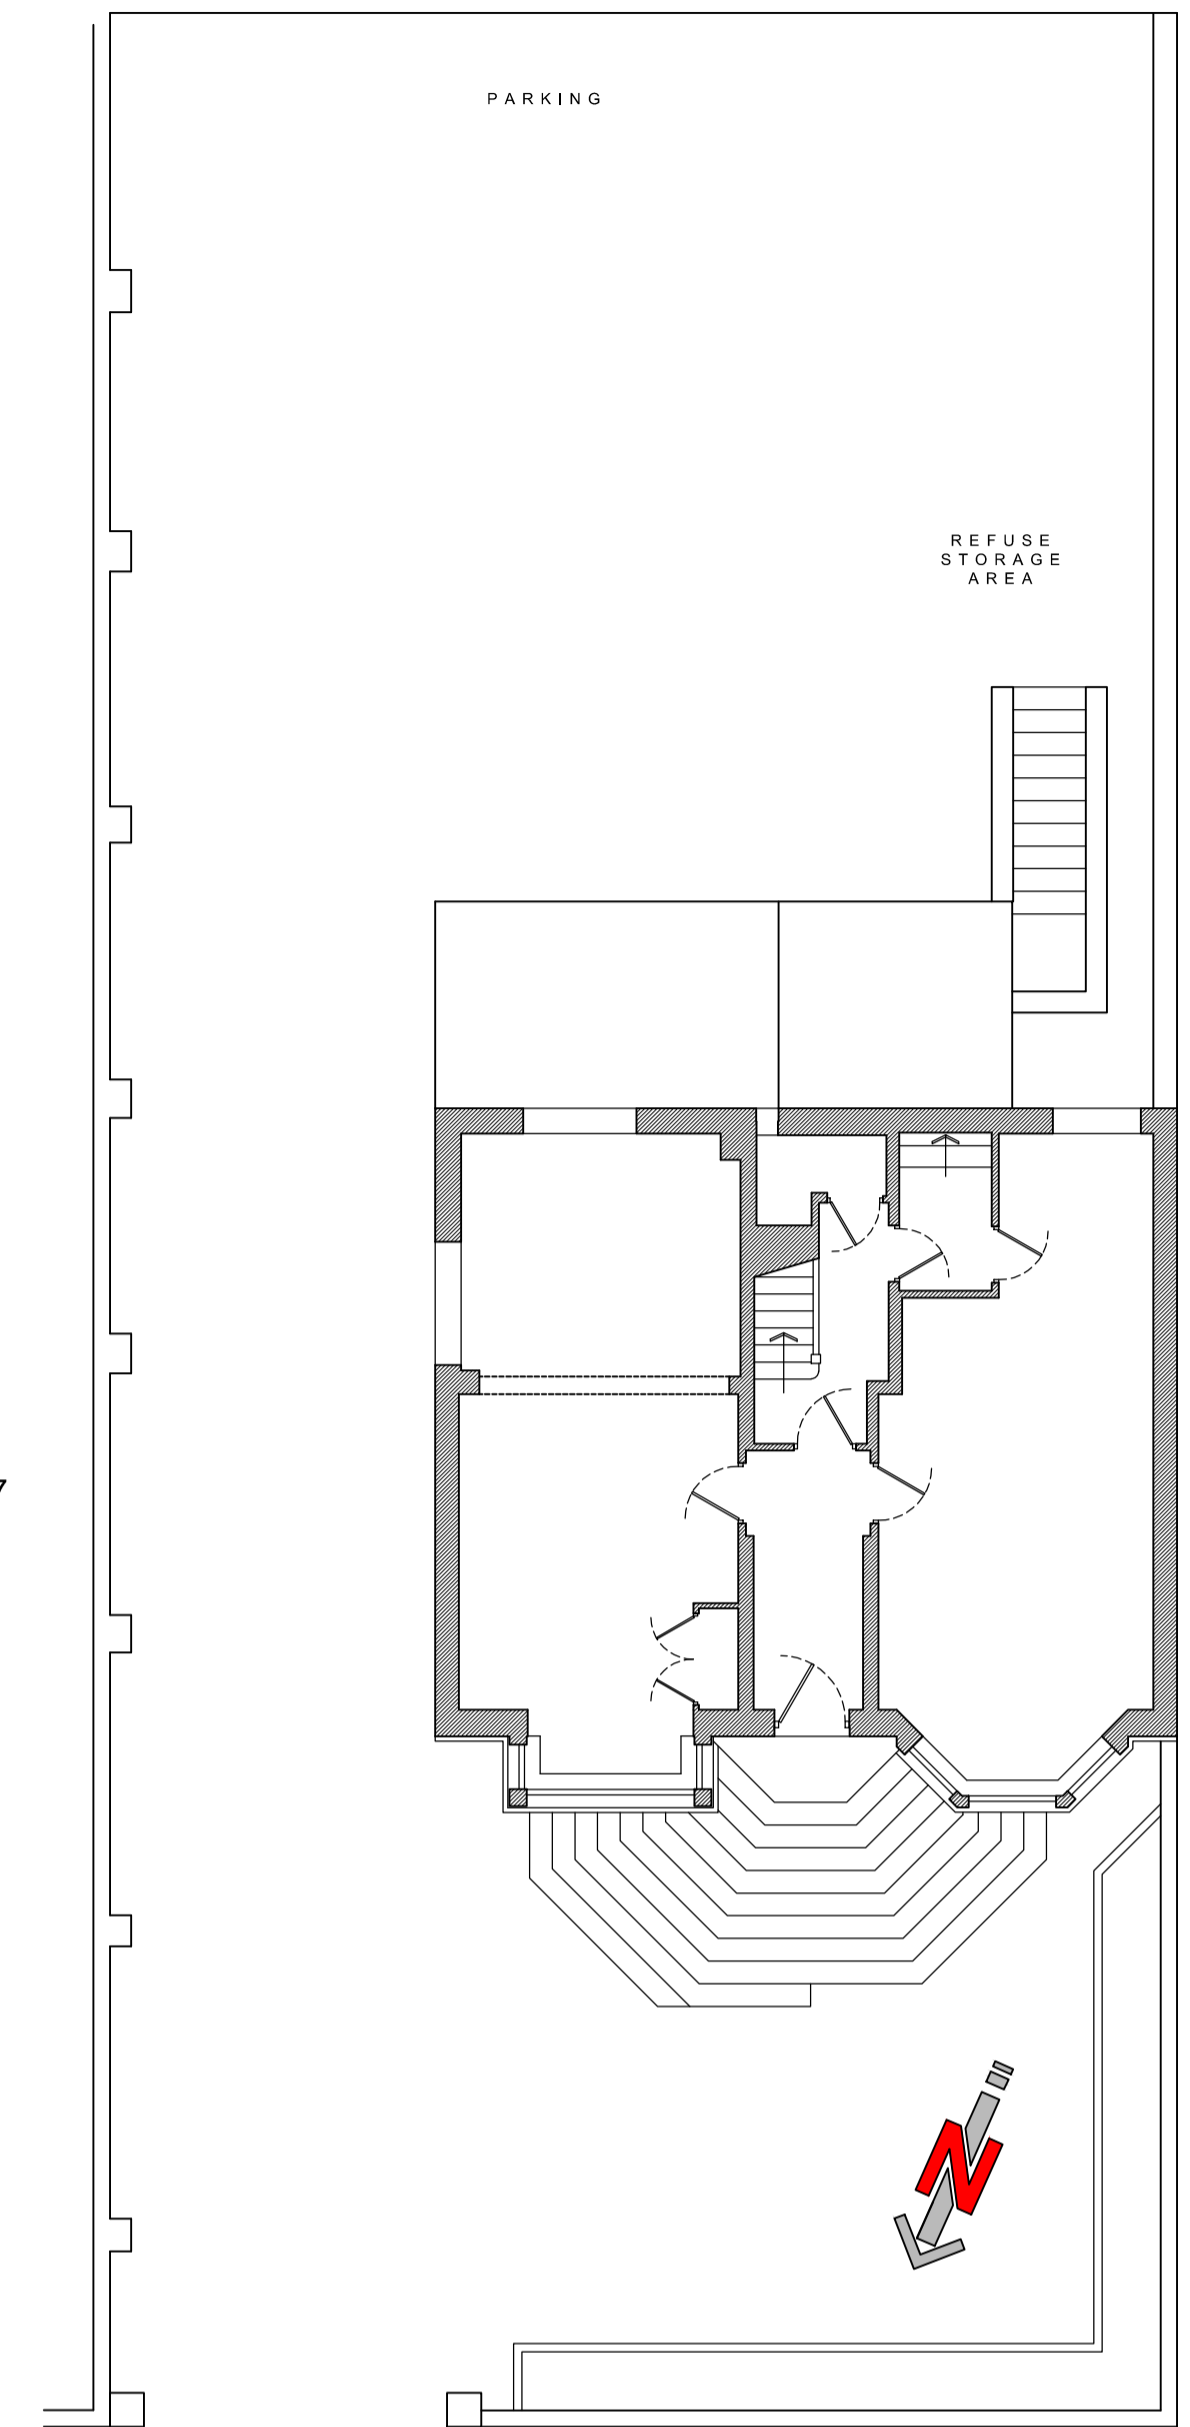


No. 2A
ALBION
AVENUE

NEWTON DRIVE

EXISTING SITE PLAN
1:100

A Abbott-Hull
Associates

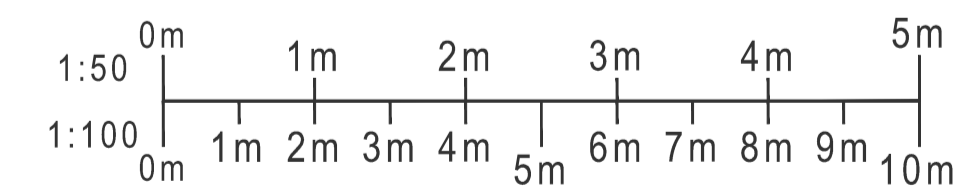

PROJECT
155 NEWTON DRIVE,
BLACKPOOL,
FY3 8LZ

DRAWING

EXISTING ELEVATIONS & SITE PLAN

DRAWING NO.	REV.	DRAWN
24023_300	-	J. A-H
DATE	SCALE	
18/03/2024	1:100 @ A1	
W abbotthull.co.uk	T 01253 846420	
E info@abbotthull.co.uk	M 07725 005247	