
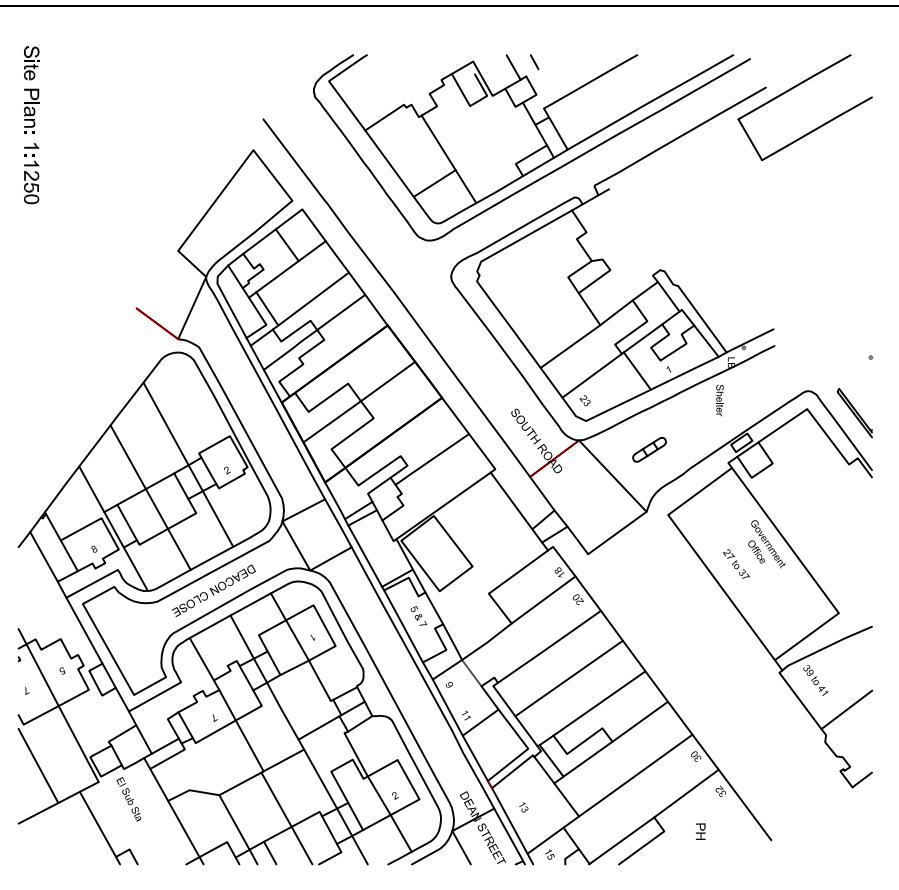
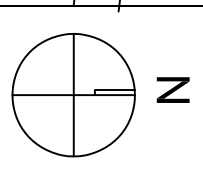



The use of this data by the recipient acts as an agreement of the following statements:
Do not use this data if you do not agree with any of the following statements:

All drawings are based upon site information supplied by third parties and as such their accuracy cannot be guaranteed. All features are approximate and subject to verification by a boundary/ geographical survey, statutory service enquiries and confirmation of the spot heights. All points of this drawing must be checked in full colour.

The contoured version of this drawing should be viewed in DWG or PDF format, not DWG or other formats. Where this drawing has been based upon Ordnance Survey data, reproduction of this drawing in whole or in part is prohibited without the prior permission of Ordnance Survey. Do not scale the drawings. Use figured dimensions in all cases. Check all dimensions on site. Report any discrepancies in writing to Wymaker Ltd before proceeding.

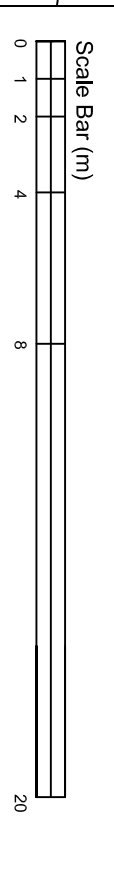

- NOTE: This drawing is for the purpose of design review only. It is not to be used for any purpose other than which it is intended.
- Existing wall construction
 - New wall construction
 - Demolished walls

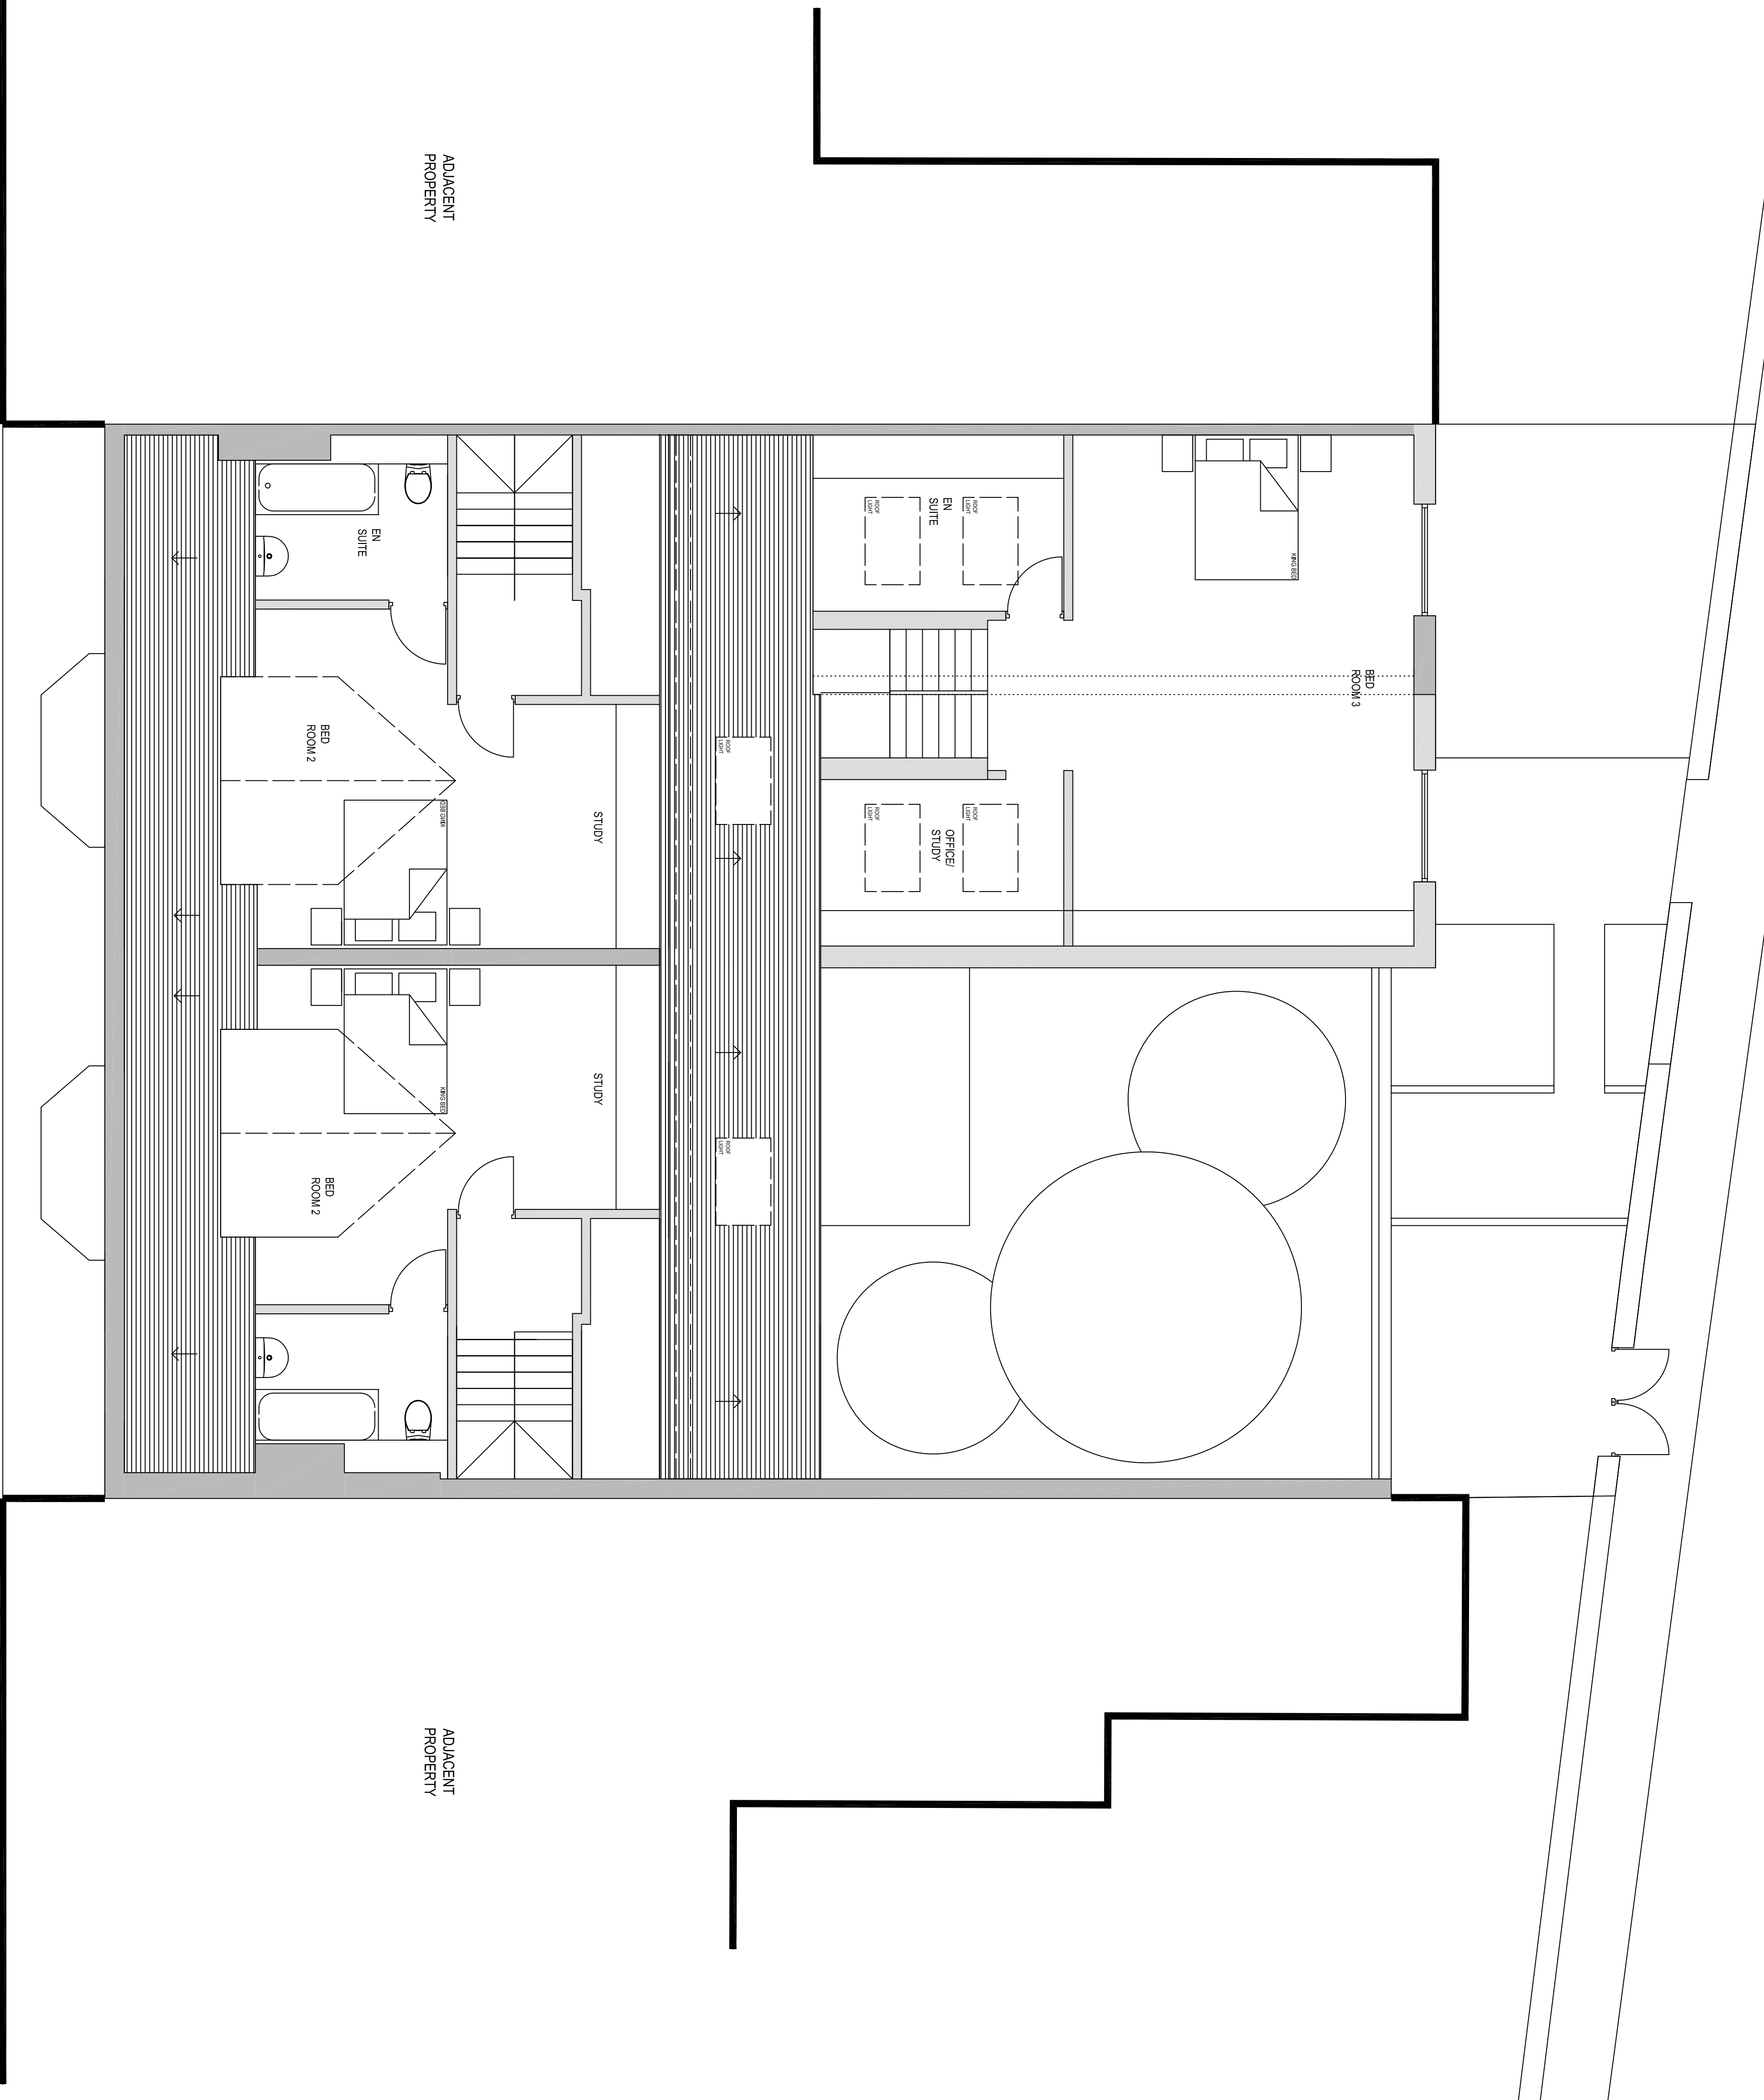

Second Floor Plan

Project			
RIBA stage 3			
Project 10-12 South Road Lifford			
Drawing Second Floor Plan Proposed			
Drawing Number	Originator	Zone Level	Type Role Number
SRD	WMAK	00	02 DR A 3010
Project Number	Scale	Status	Revision
0280	1:50	S3	P2

