




**GROUND FLOOR PLAN**  
Scale 1 : 100

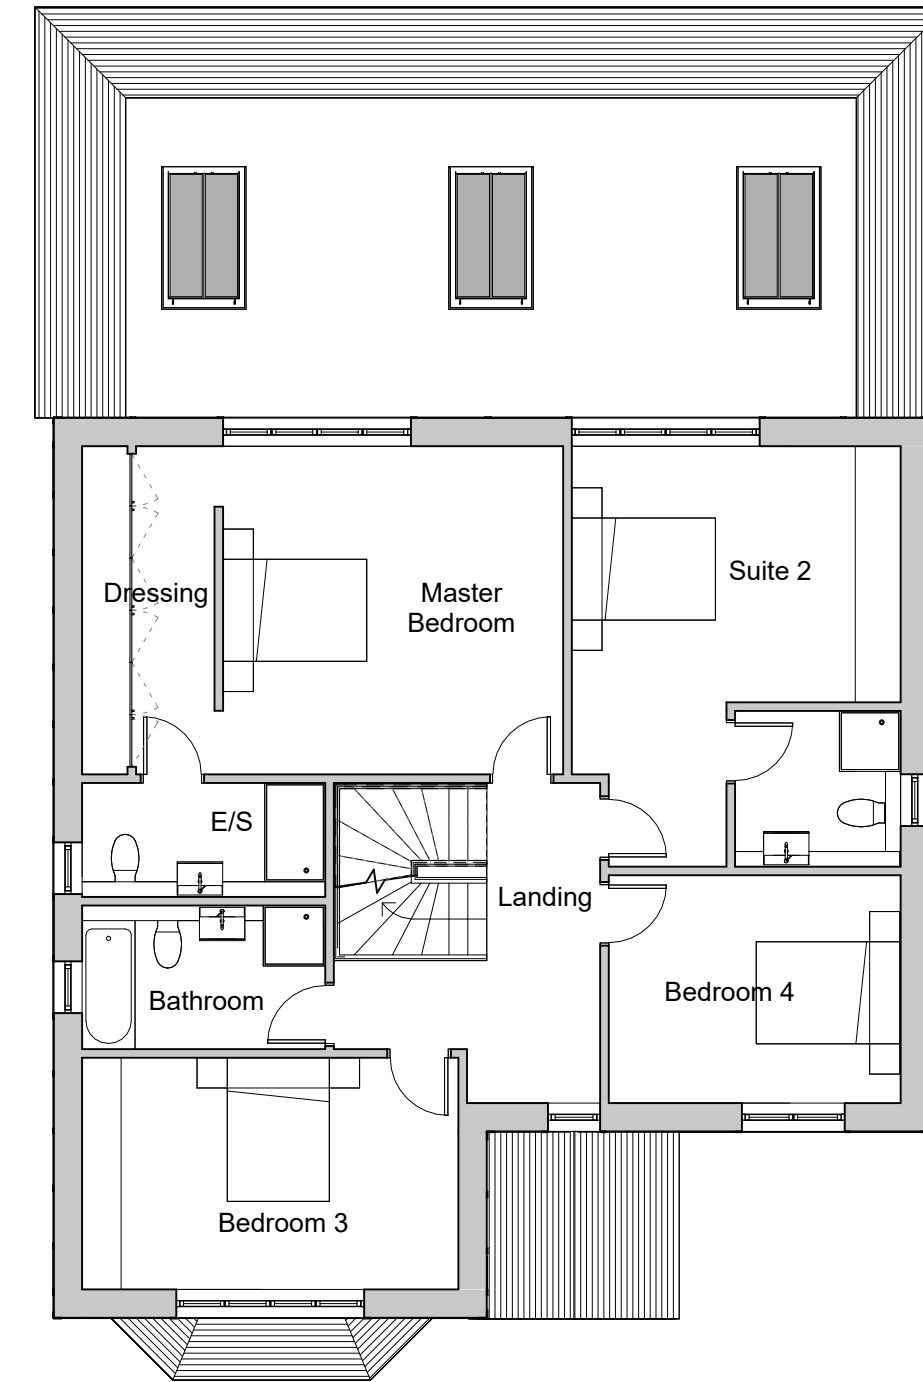


**FIRST FLOOR PLAN**  
Scale 1 : 100

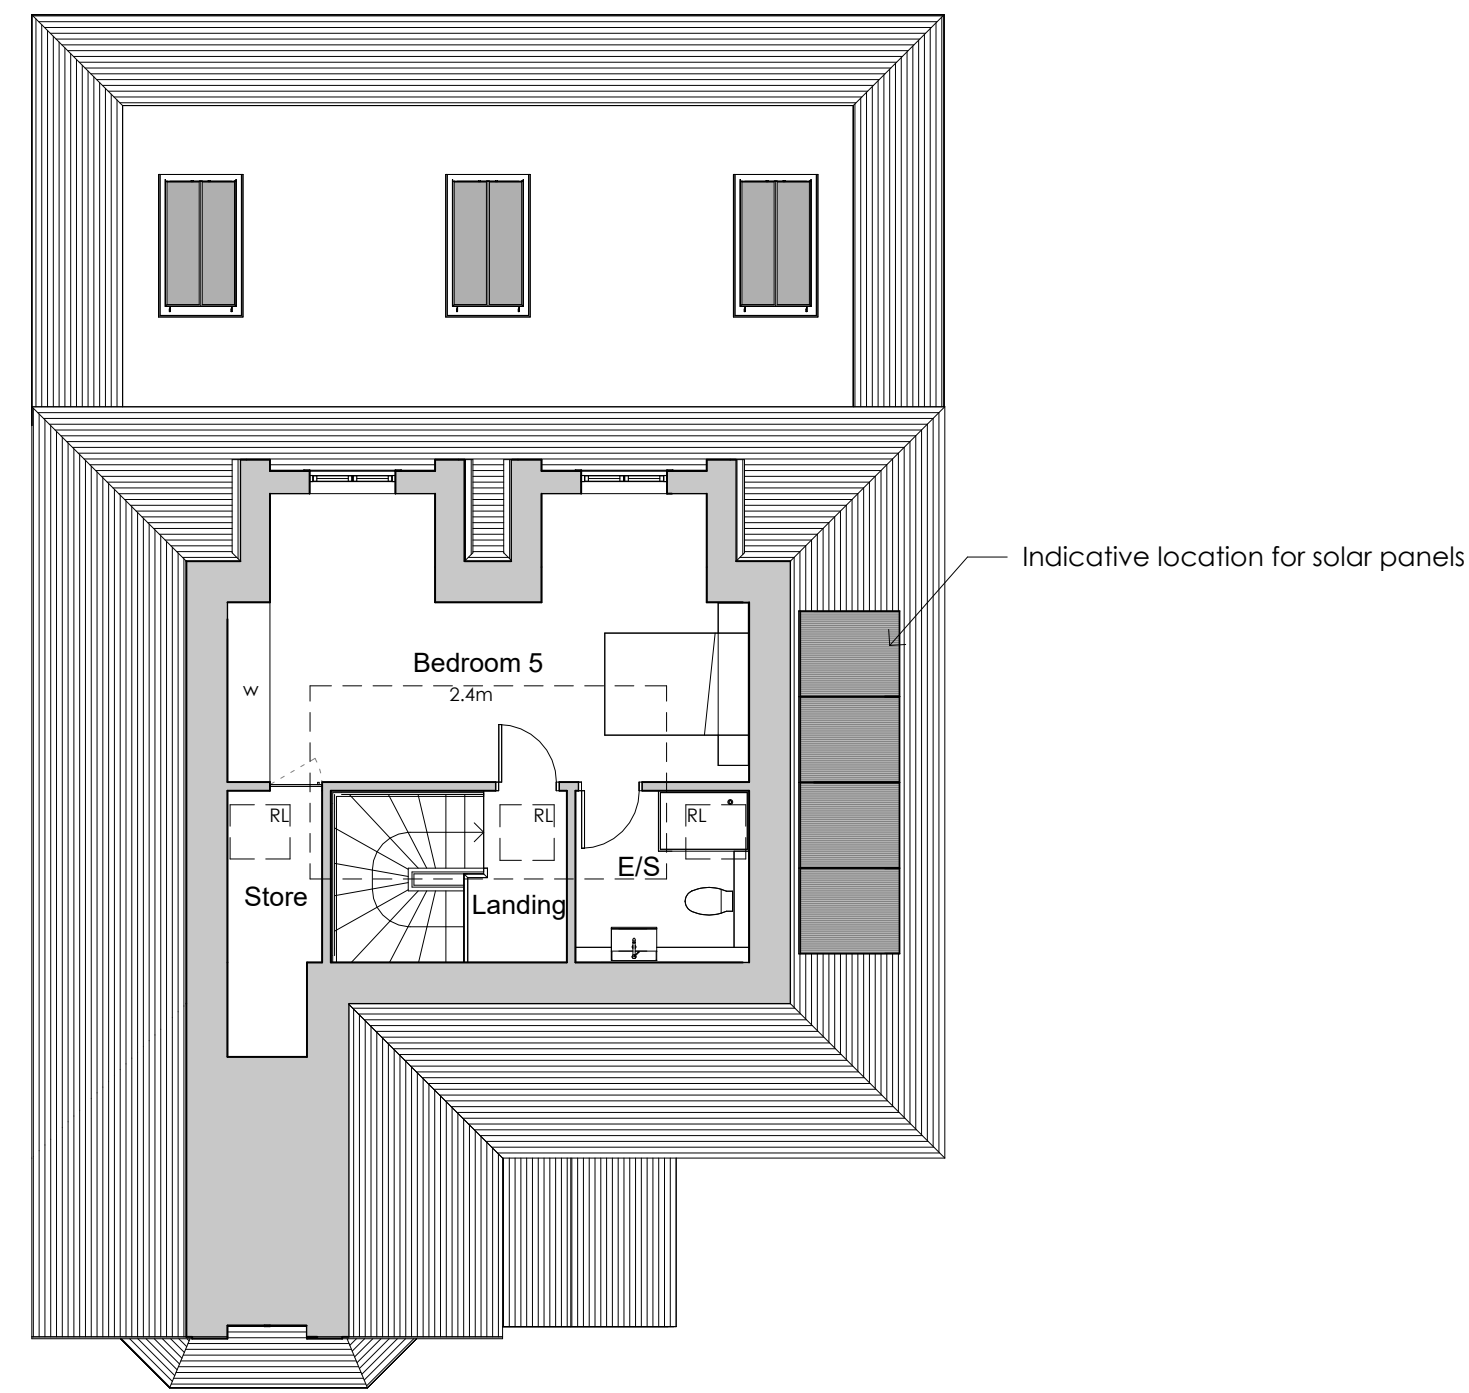

**SECOND FLOOR PLAN**  
Scale 1 : 100

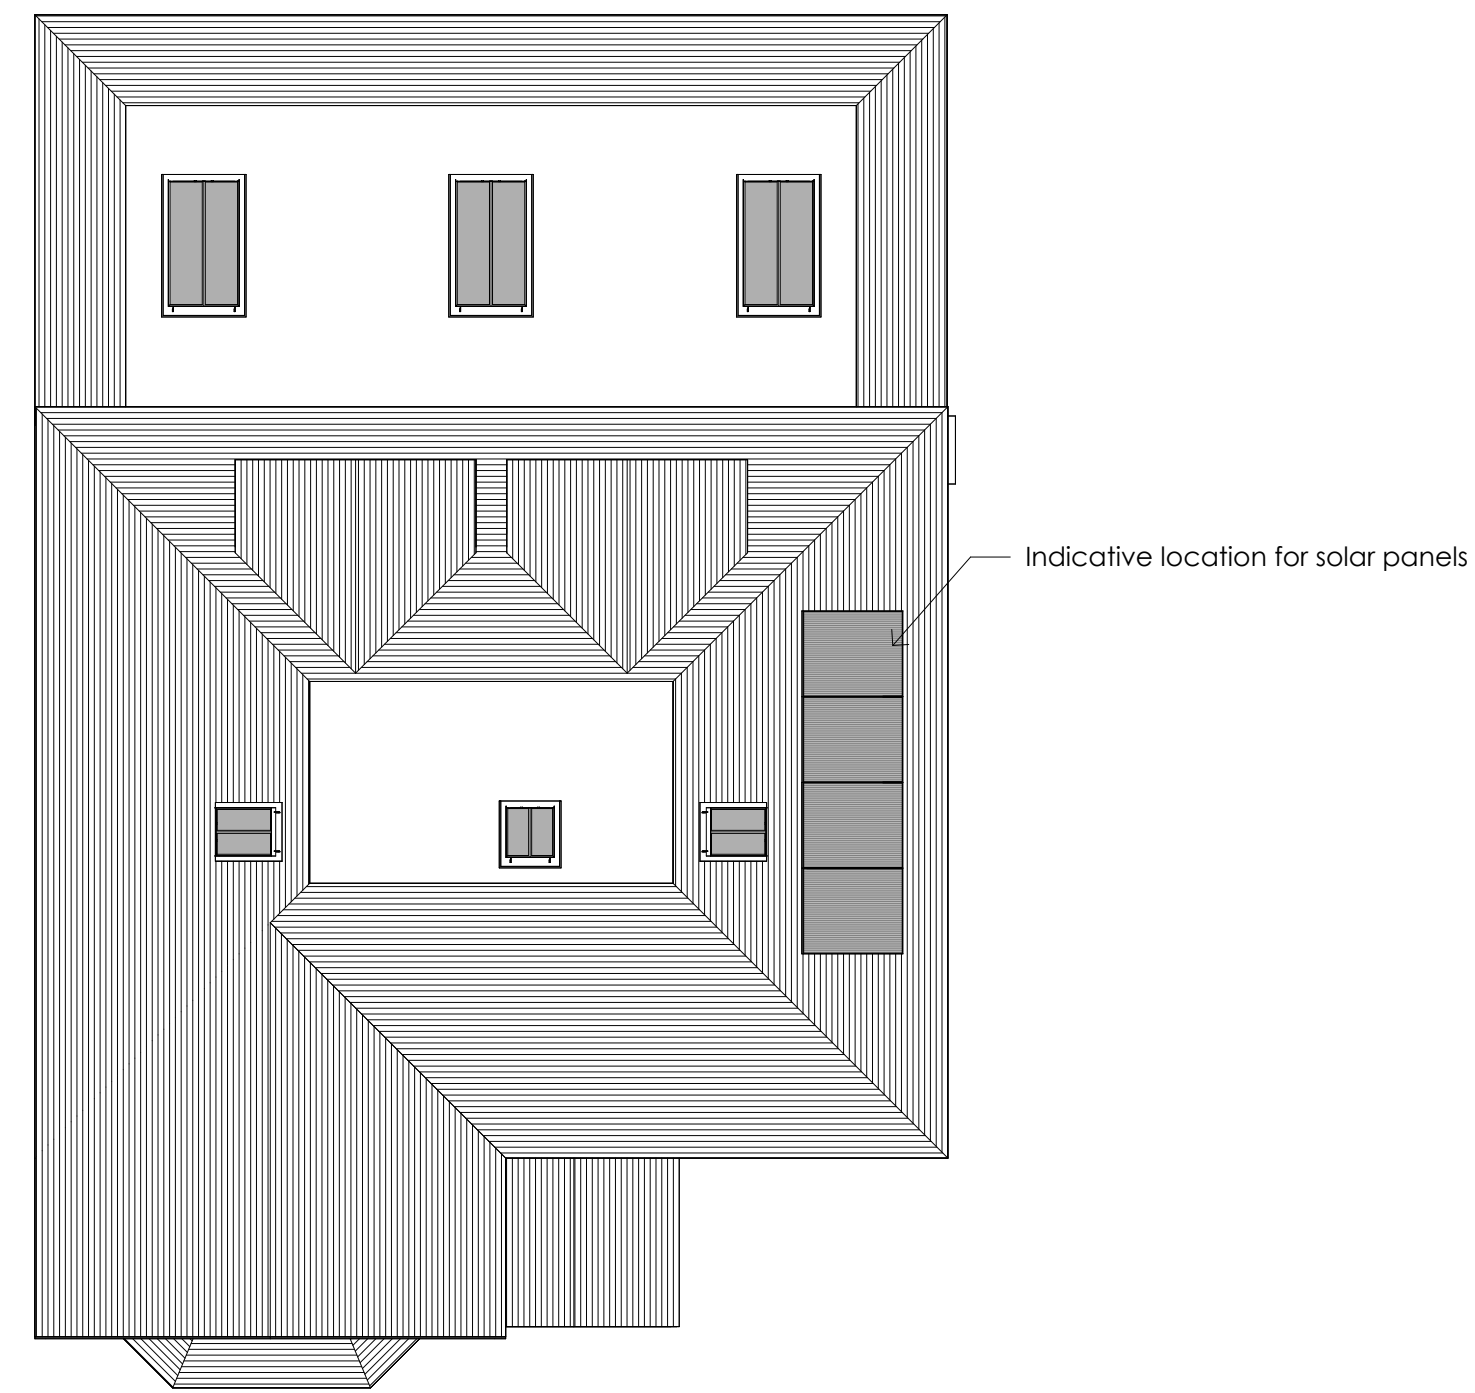

**ROOF PLAN**  
Scale 1 : 100

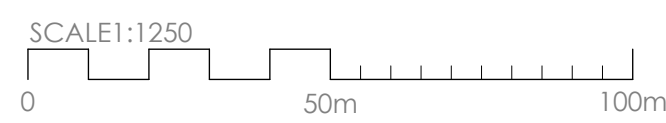

Rev	Date	Comments
-----	------	----------

# PLANNING

CLIENT  
Mr & Mrs Brown

PROJECT  
Dunollie  
Church Road  
Halstead  
TN14 7HG

TITLE  
Proposed Plans

PROJECT NO. 8603 DATE Feb 2024

DRAWING NO. 8603 - PD-02 REVISION

SCALE DRAWN GG

CHECKED RR

Napier's House, London Road,  
Wrotham Heath, TN15 7RS  
phone: 01732 753333  
fax: 01732 753334  
info@offsetarchitects.co.uk  
www.offsetarchitects.com

