


Note: Do not scale from this drawing EXCEPT FOR PLANNING USE. The site boundaries approximately reflect the fence lines on site and have not been accurately checked against the Land Title Plan. A detailed and accurate land survey has not been carried out in the production of this drawing.
 This scheme is diagrammatic and for Planning Use only. No checks/survey/search has been carried out on the site to identified existing services, drains/sewers or any other potential legal restriction or hazards.


This scheme is for Planning Use only and therefore all noted floor areas and room dimensions are approximate.

remove building shown dotted


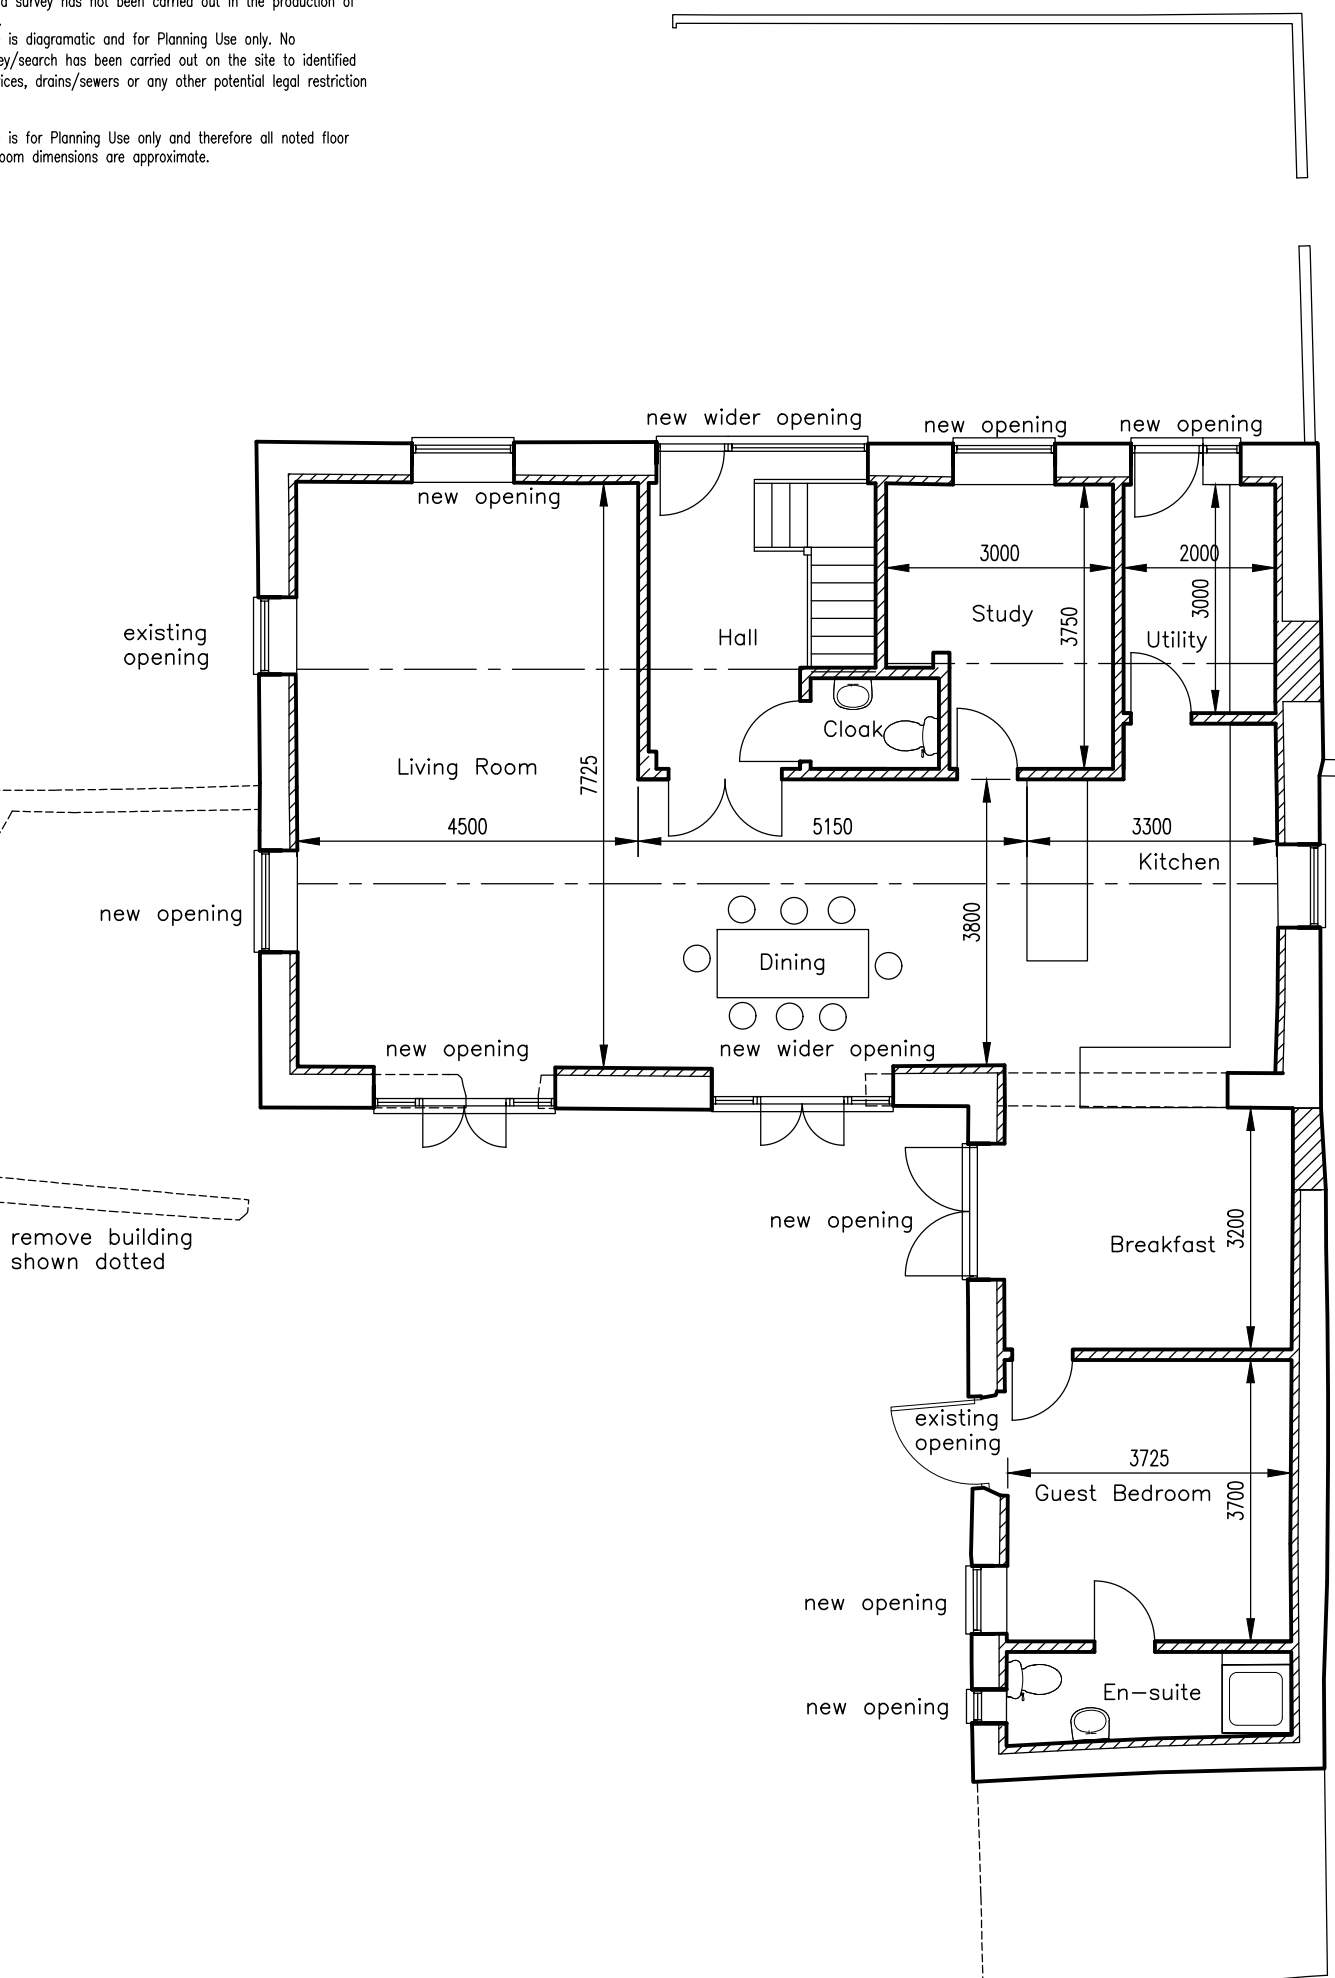


high level obscure glazed window only

remove building shown dotted

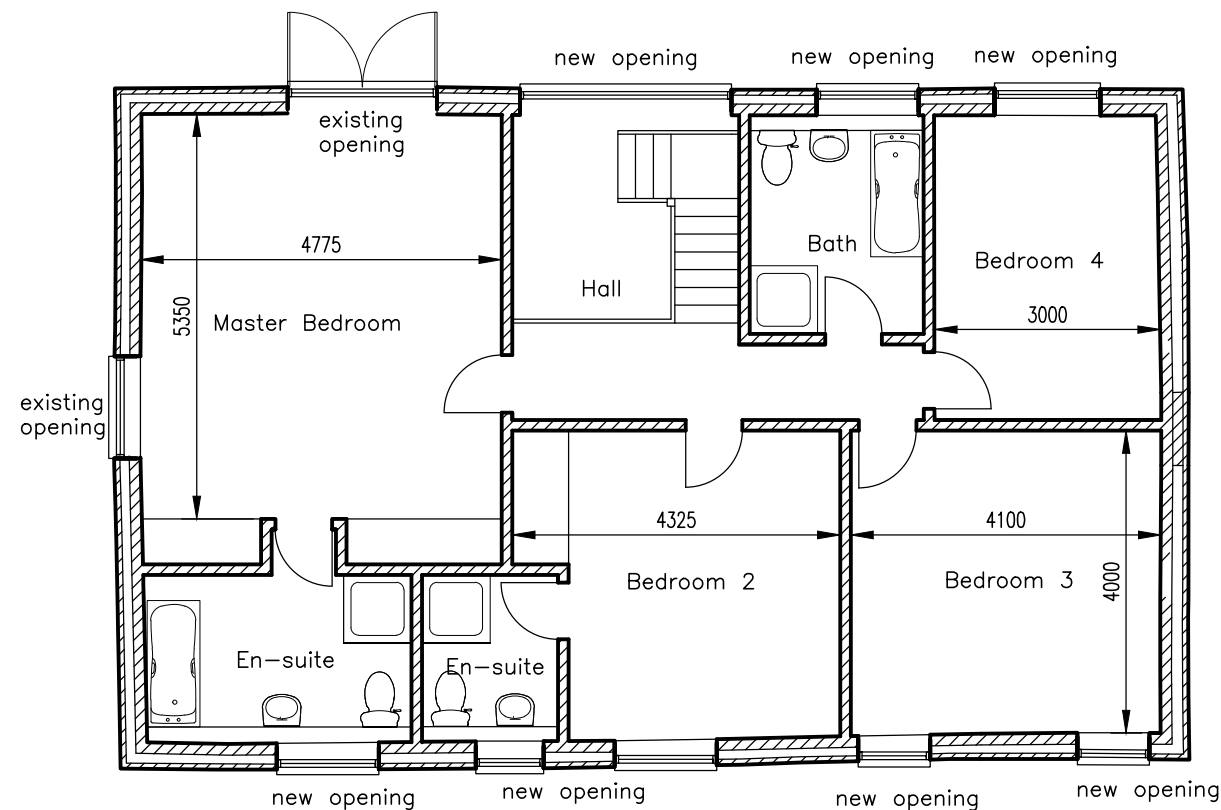

First Floor Plan

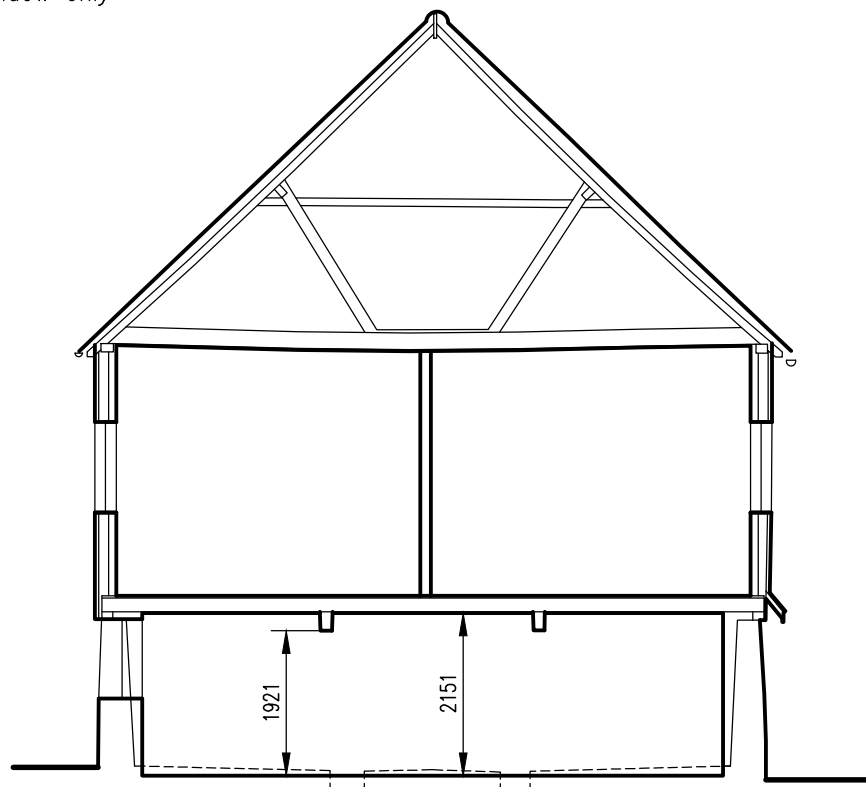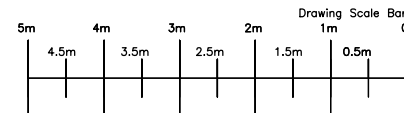

Typical Cross Section

M R Garland Limited
 Architectural Design Consultants
 4 Burrs Hill Cottages Horsmonden Road
 Brenchley Kent TN12 7AT
 01892 724 542 or 07802 987 698
 mrgarlandlimited@btinternet.com

Client
 Mr and Mrs D Chaplin

Project
 Proposed Conversion
 Frog Farm Pilgrims Way West
 Otford Sevenoaks
 Kent TN14 5JQ

Drawing Title
 Proposed Floor Plans

Date January 2018	Drawing No. M18-8753:11B	Rev.
Scale 1:100 @ A3		