



3 Front Elevation
1 : 100



4 Rear Elevation
1 : 100




5 Side Elevation
1 : 100




6 Side Elevation 2
1 : 100

Outline of existing dwelling approved under 20/01701/FUL dotted red
Footprint = 123 SQ/M
Floor area = 192 SQ/M

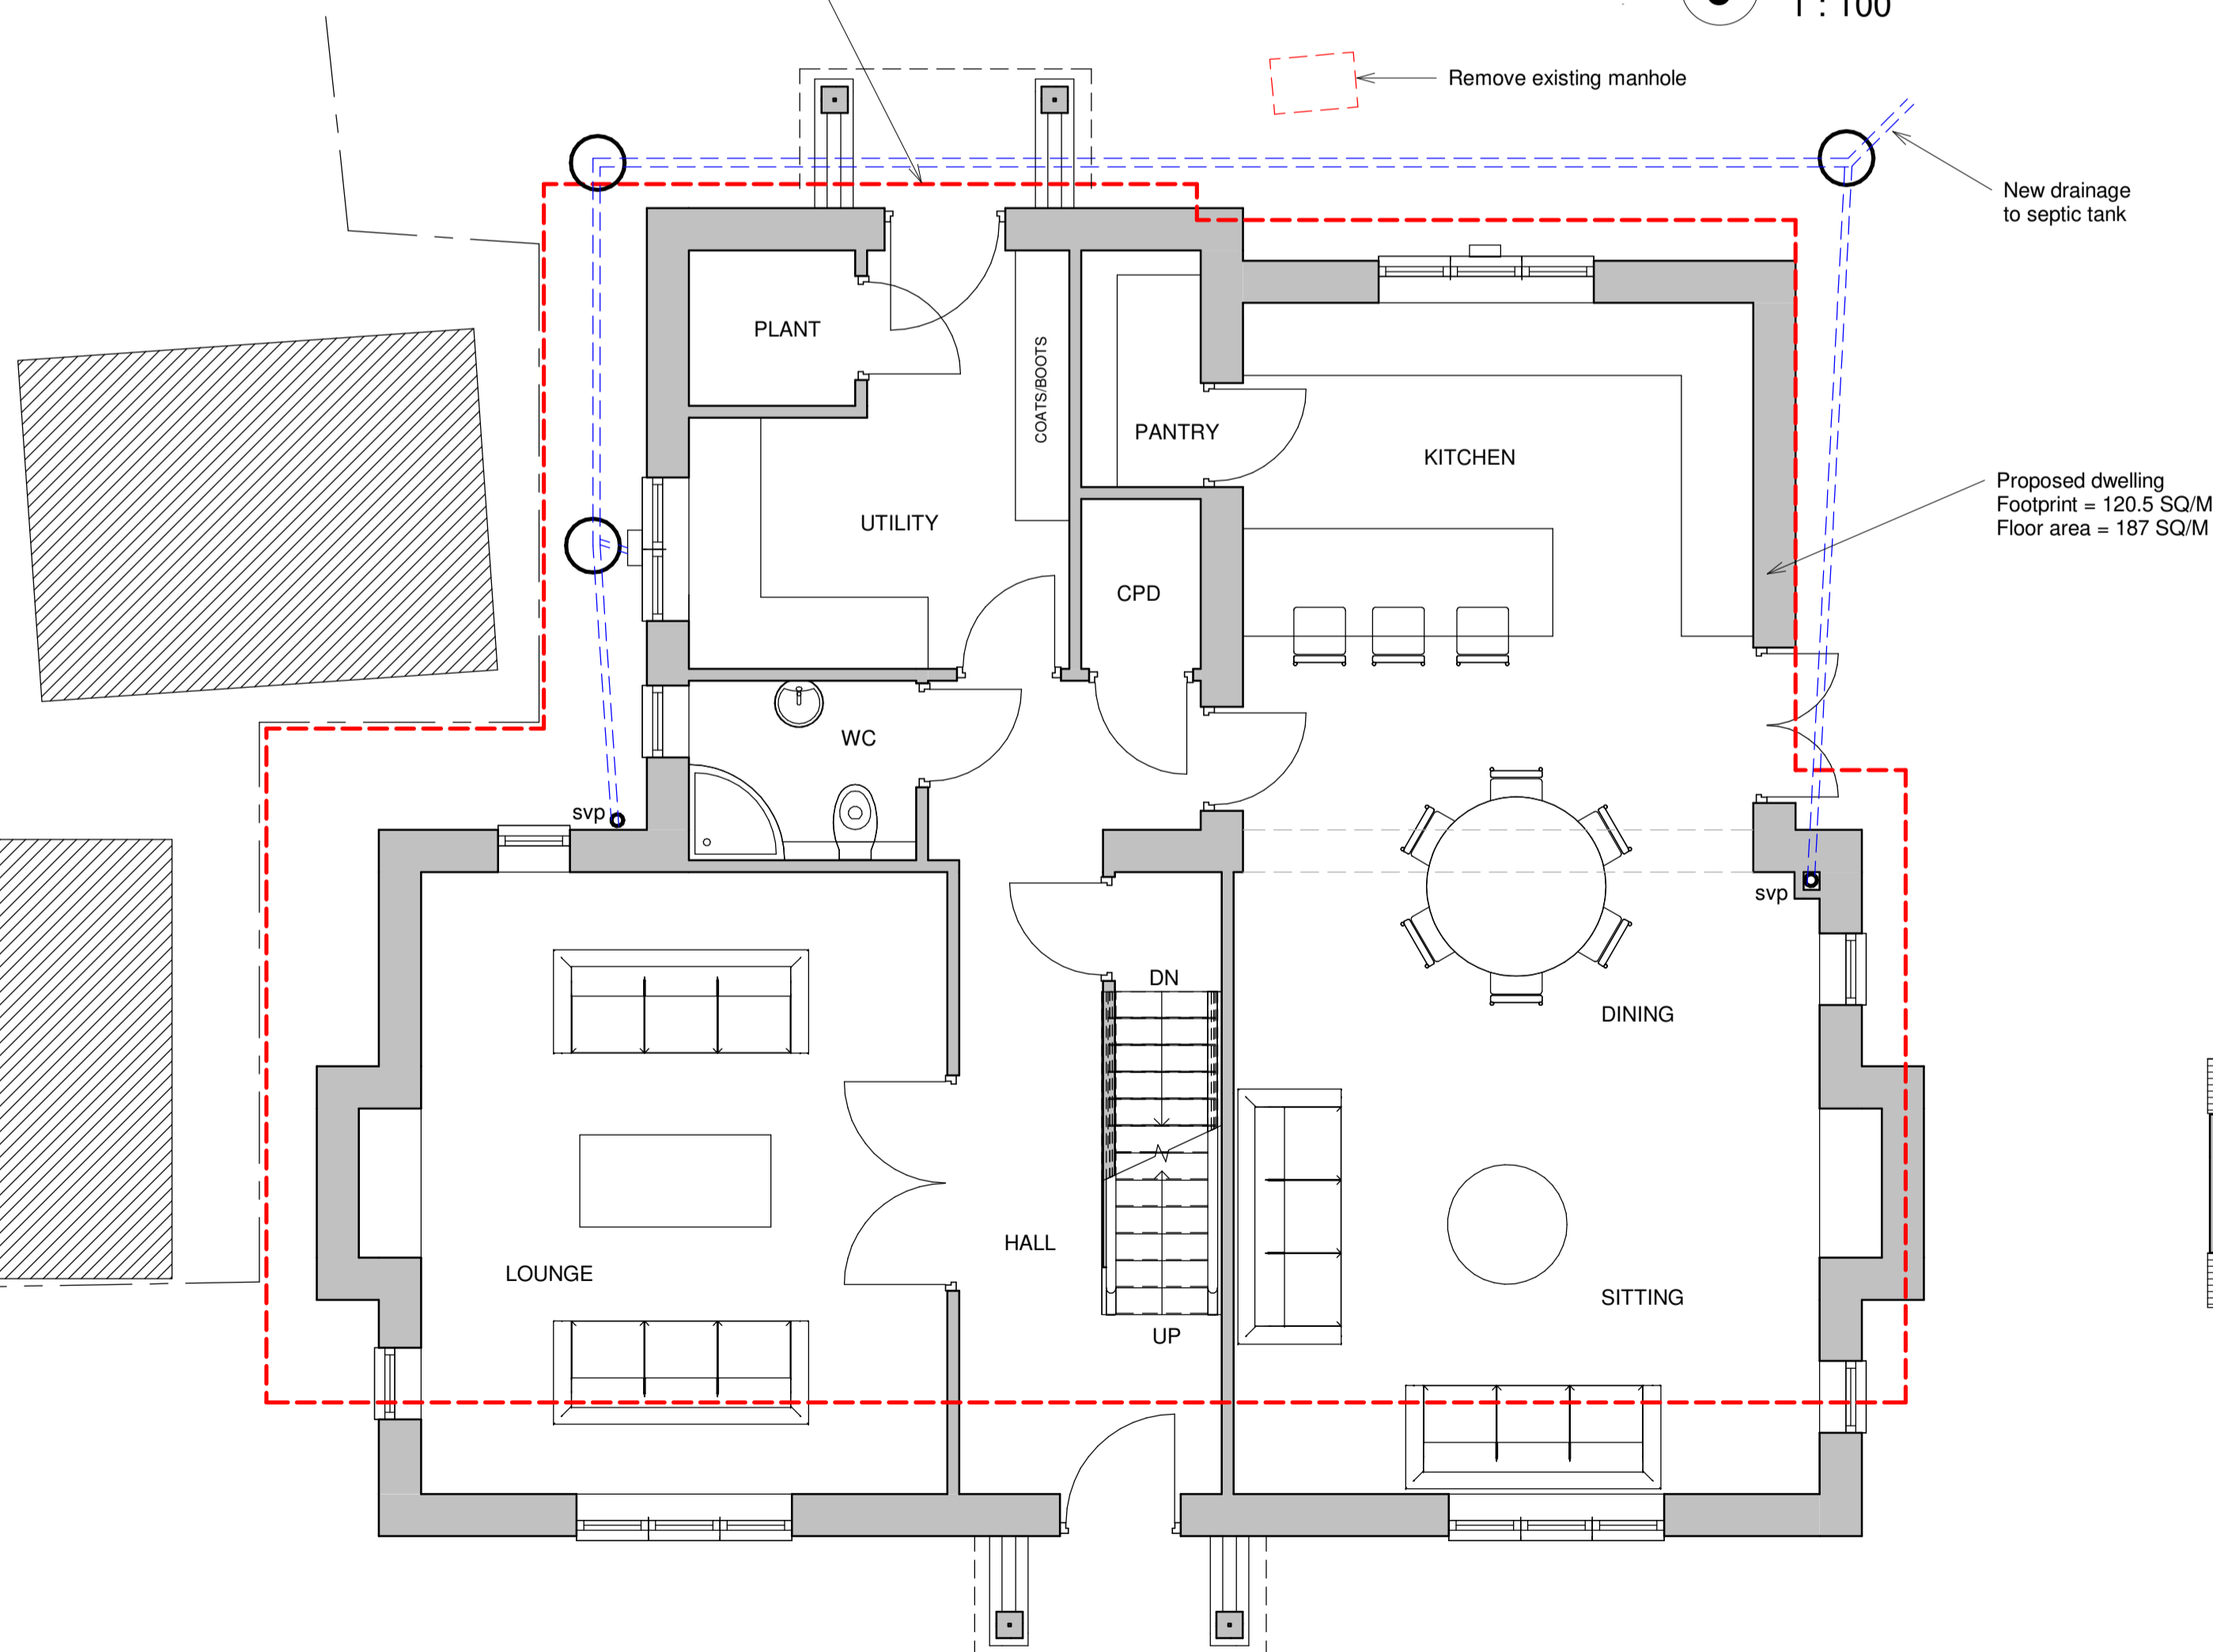

1 Ground Floor
1 : 50

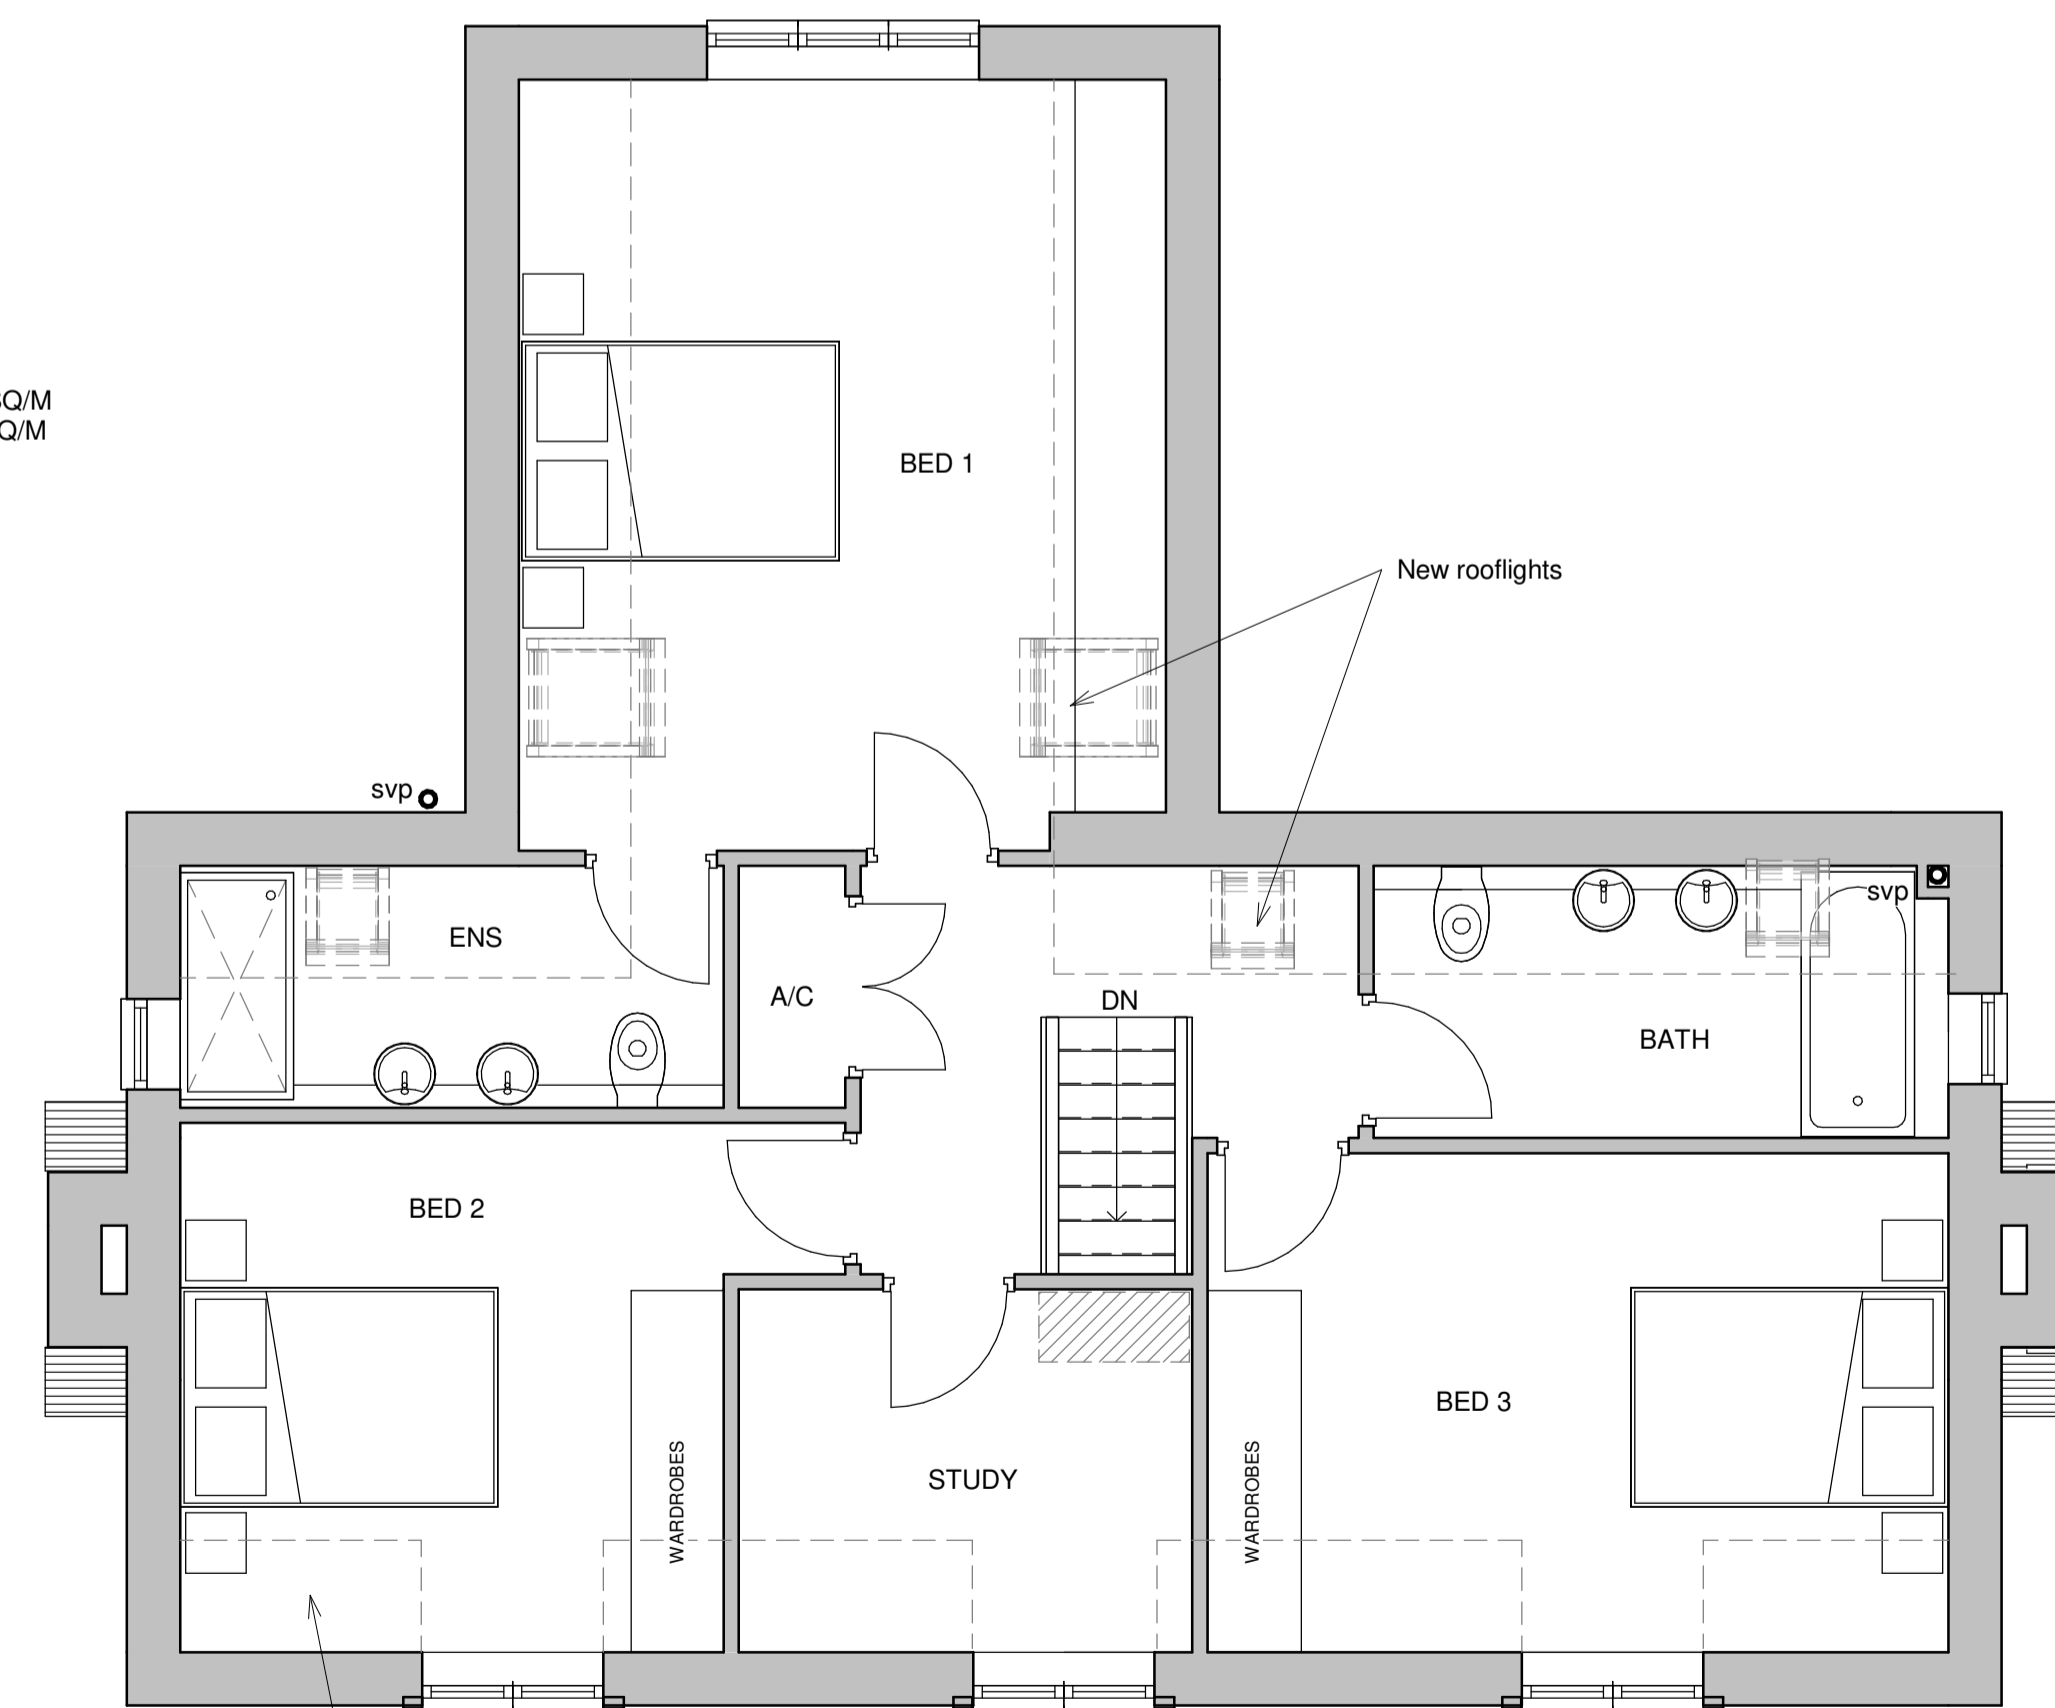

2 First Floor
1 : 50




Copyright of this drawing is vested in the Designer and it must not be copied or reproduced without consent. Only figured dimensions are to be taken from this drawing. All contractors must visit the site and be responsible for taking and checking all dimensions relative to their work. Notify the Designer immediately of any variation between drawings and site conditions.

Where drawings are based on survey information received, surveys are available on request. All drawings to be read in conjunction with all relevant Structural and M&E Engineers drawings and specifications.

It is assumed that all works on this drawing will be carried out by a competent contractor working, where appropriate, to an approved method statement.

SCALE BAR

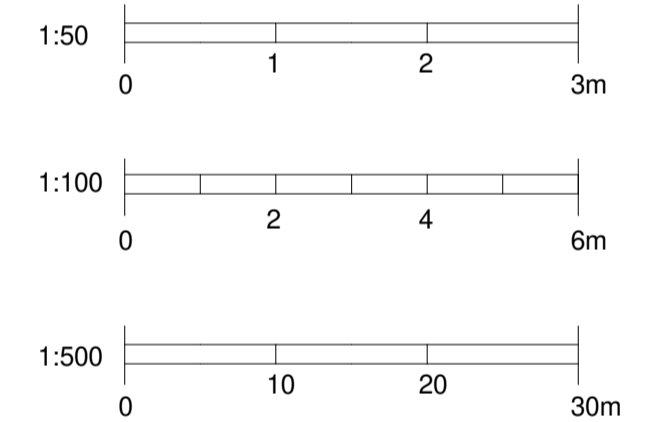

PROJECT

PROPOSED REPLACEMENT DWELLING

TITLE

CATSLEY COTTAGE, KINLET

CLIENT

-

DRAWN BY JG	CHECKED BY SG	DATE 13/03/2024
----------------	------------------	--------------------

SCALE (@ A1) As indicated	PROJECT NUMBER Project Number
------------------------------	----------------------------------

DRAWING NUMBER 4530-01B	REV
----------------------------	-----