


**FLOOR PLAN**  
Scale 1:50

Timber framed construction with  
timber vertical cladding

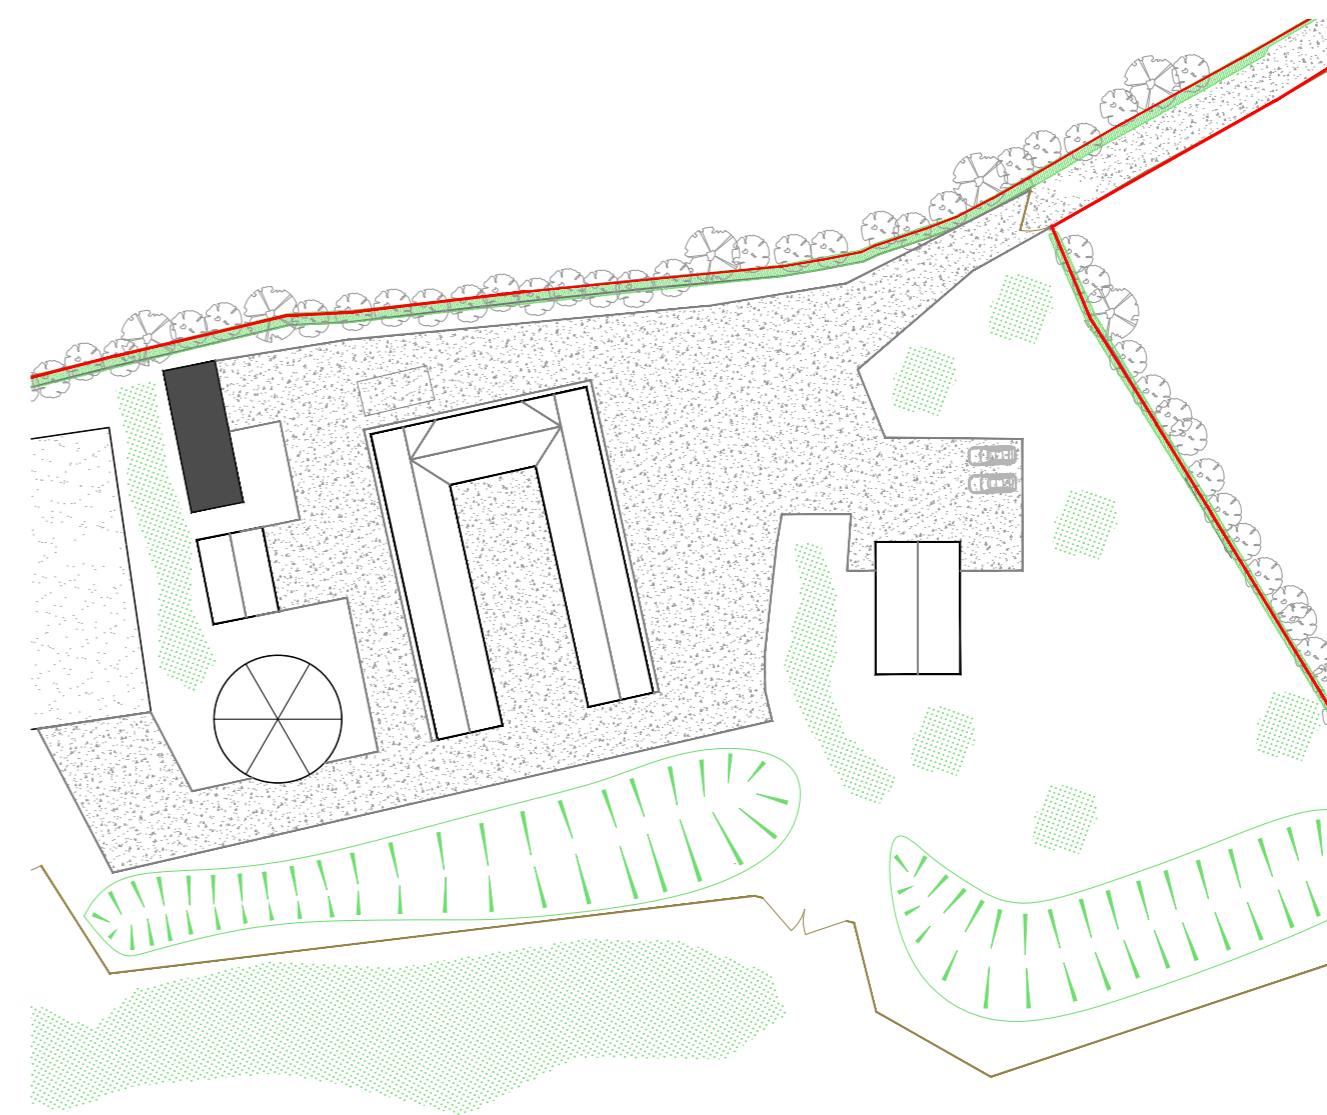


**KEY PLAN**  
N.T.S


**DISCLAIMER:**  
Cox Design and Planning Limited trading as Cox Design and Consult.  
For all room detail, please see building specification.  
Do not scale from these drawings.  
The contractor is responsible for checking all dimensions on site prior to commencement of the works with any errors being reported to Cox Design & Planning Ltd as soon as possible.  
Any construction work carried out prior to receiving all necessary approvals Planning/Building regulations is entirely at the clients risk.  
All building work to be completed to the satisfaction of the Local Authority Building Control Officer and in accordance with the current Building Regulations and as such additional unforeseen building works may be required on site.  
The contractor shall be entirely responsible for the security, strength and stability of the building during the course of the works.  
Drawings are produced for the purpose of obtaining Building Regulations Approval & Planning Permission only.  
All design responsibility will remain solely at the purchaser of the drawings, documents or services provided by Cox Design & Planning Ltd.  
In the event of a third party via principle contractor/client appointment, design responsibility will remain at the company, organisation, party or individual giving the instruction and final approval.  
Whilst care is taken to ensure that the design is as up-to-date and accurate as possible, no responsibility can be taken by Cox design and Planning Ltd for any errors or omissions. Furthermore, responsibility for any loss, damage or distress resulting from adherence to any advice, suggestions or recommendations made available through this design or through Cox Design and Planning Ltd itself, howsoever caused, is equally disclaimed by Cox Design and Planning Ltd.  
In no event shall Cox design and planning Ltd, its directors or employees be liable for any damages whatsoever (including, without limitation, incidental and consequential damages, lost profits, or damages resulting from lost data or business interruptions) resulting from the use of or inability to use, the drawings, documents or services provided by Cox design and Planning Ltd, whether based on warranty, contract, tort, or any other legal theory, and whether or not Cox Design and Planning Ltd, is advised of the possibility of such damages.  
All drawings are the copyright of Cox Design & Planning Ltd. This drawing may not be copied or reproduced without prior written permission.

REV.	DESCRIPTION	DATE	INIT.
#	PLANNING	22.06.23	RS
A			
B			
C			
D			
E			
F			
G			
H			


**DESIGN SIGN OFF**  
DESIGN HAS BEEN PREPARED BY COX DESIGN AND PLANNING LTD UNDER  
INSTRUCTION FROM \_\_\_\_\_  
APPROVED BY CLIENT/THIRD PARTY \_\_\_\_\_ DATE \_\_\_\_\_  
DESIGN AND ALL DRAWING NOTES/DISCLAIMERS AND AMENDMENTS HAVE BEEN  
REVIEWED AND APPROVED FOR FINAL SIGN OFF.  
APPROVED BY \_\_\_\_\_ DATE \_\_\_\_\_  
ON BEHALF OF \_\_\_\_\_  
**DO NOT SCALE FROM THIS DRAWING**  
WORK TO PRINTED DIMENSIONS ONLY  
CHECK DIMENSIONS ON SITE PRIOR TO STARTING WORK  
REPORT ANY DISCREPANCIES TO THE PROPERTY SERVICES  
SECTION BEFORE COMMENCING OR CONTINUING WORK

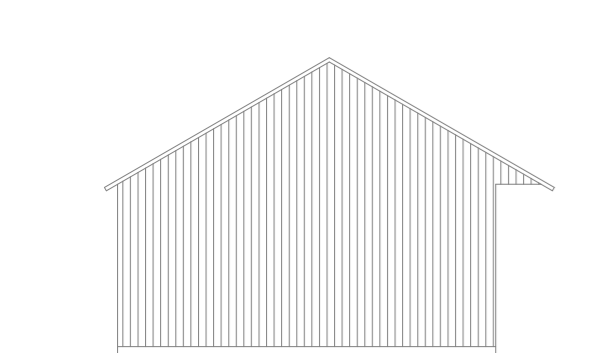


**SIDE (SOUTH) ELEVATION**  
Scale 1:100

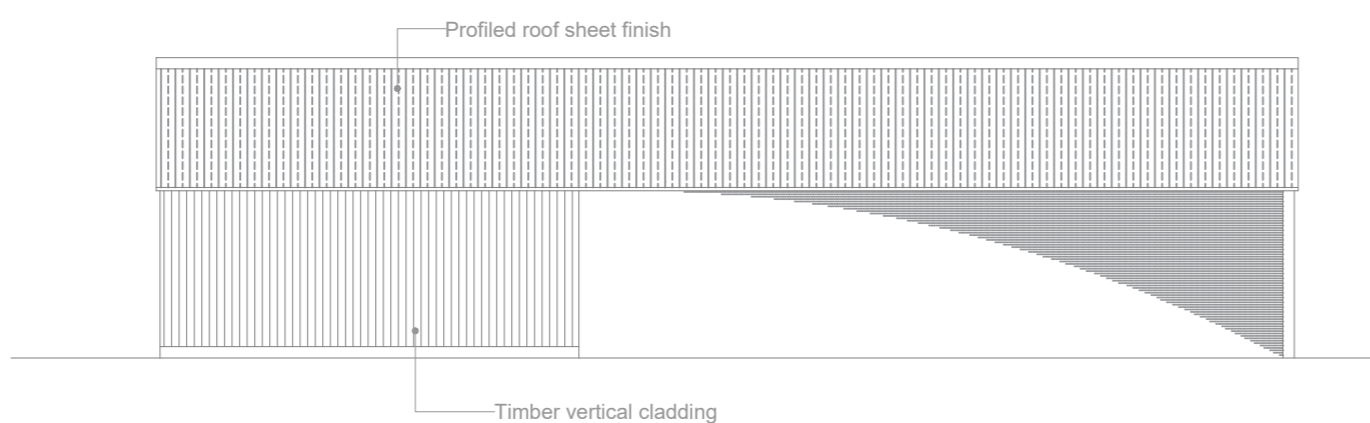


**REAR (EAST) ELEVATION**  
Scale 1:100

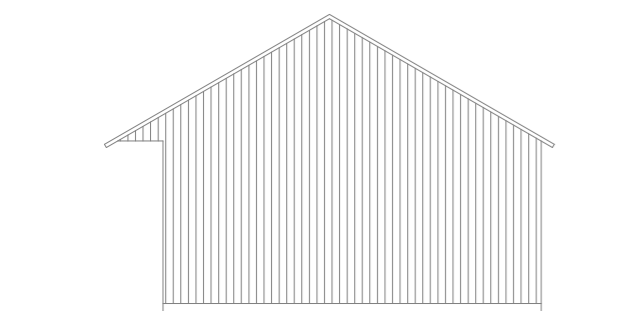

**SIDE (NORTH) ELEVATION**  
Scale 1:100

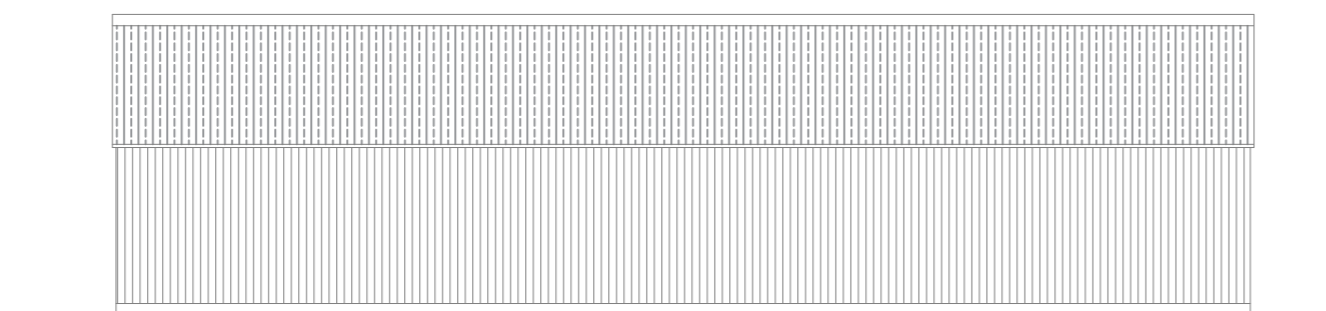


**REAR (WEST) ELEVATION**  
Scale 1:100

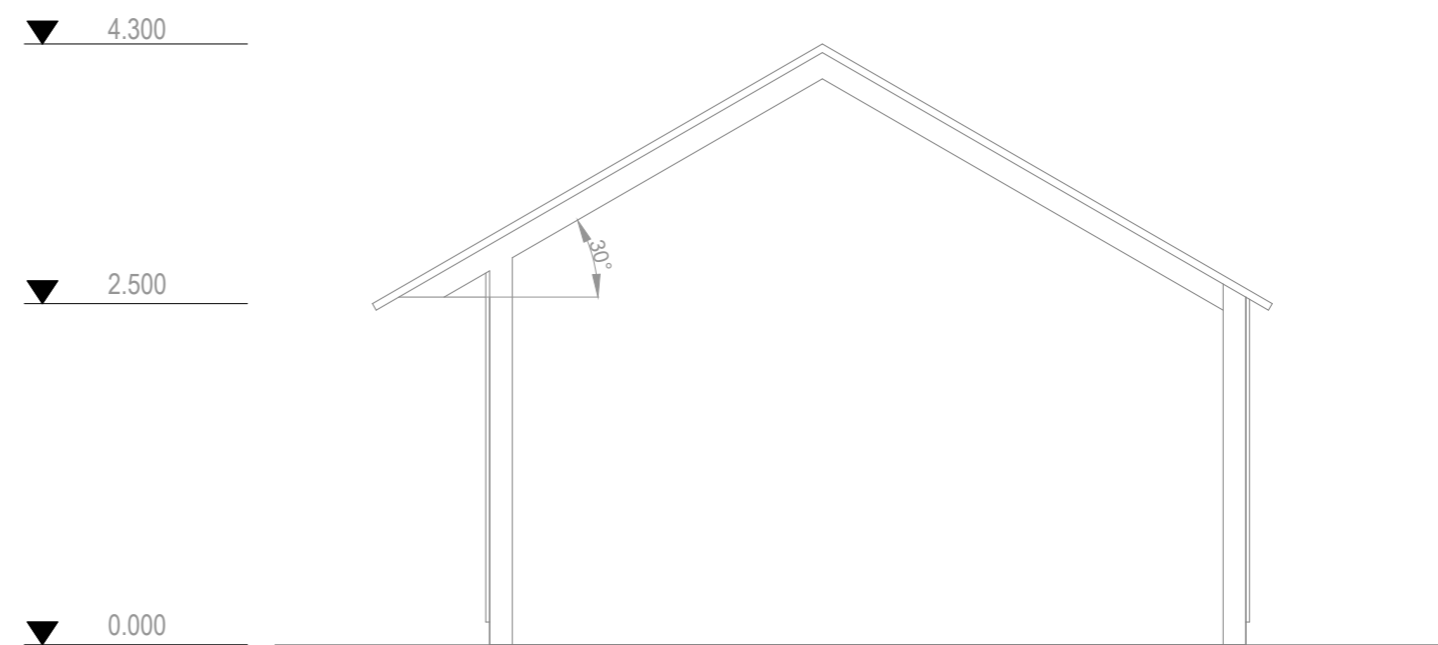

**SECTION A-A**  
Scale 1:50

**ISSUE: PLANNING**

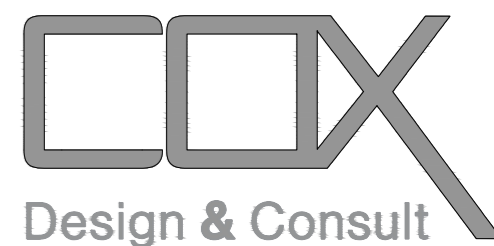

Design, Engineering, Surveying, Consultancy.

Atlas Works, Colchester,  
Essex, CO6 2TE, UK  
Tel: +44 (0)1787 221375

[www.cox.uk.com](http://www.cox.uk.com)

99 Bishopsgate,  
London, EC2M 3XD, UK  
Tel: +44 (0)20 3693 7585

[contact@cox.uk.com](mailto:contact@cox.uk.com)

Cox Design and Consult T/A Cox Design and Planning Limited.

<b>DRAWING STATUS</b> <b>PLANNING</b>		
<b>PROJECT TITLE</b> MURRAY HALL FARM HAY_BARN		
<b>DRAWING TITLE</b> PROPOSED_LAYOUT_PLAN ELEVATIONS_AND_SECTION		
<b>SCALE(S)</b> 1:50@A2	<b>DRAWN</b> RS	<b>CHECKED</b> LC
	<b>DATED</b> 22.06.23	
<b>PROJECT No.</b> 799MHF		
<b>DRAWING No.</b> 799MHF_DW_200_03	<b>REV.</b> #	