



**Building 2 - Proposed North Elevation**

1 : 200

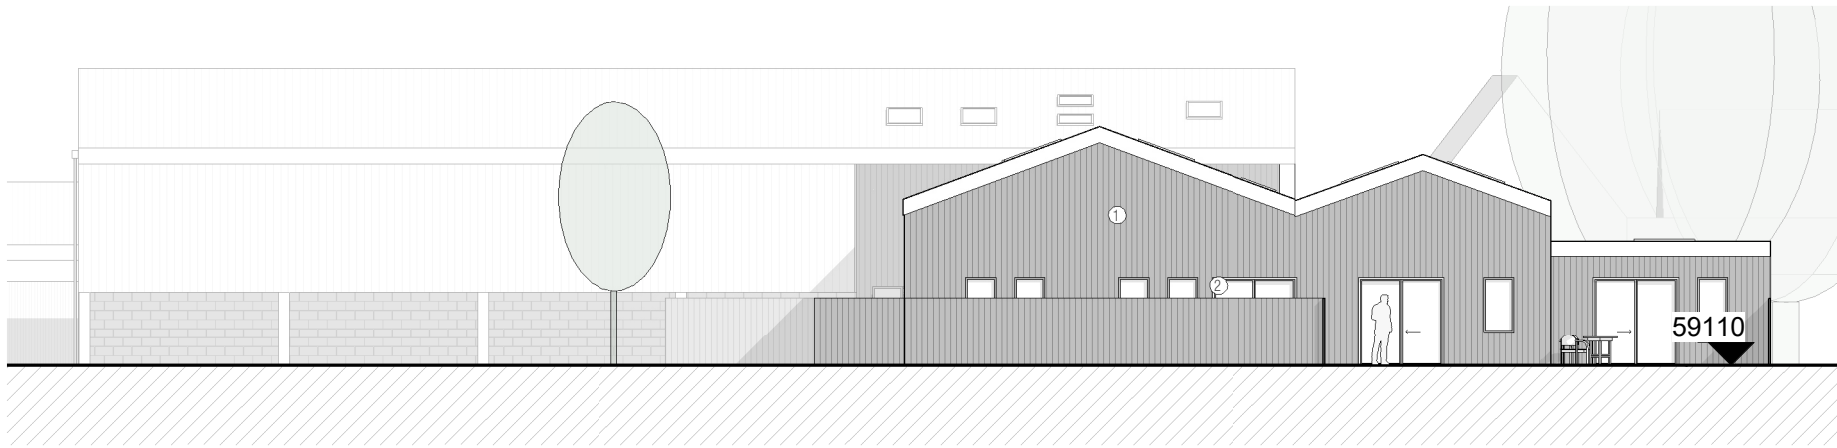


**Building 2 - Proposed South Elevation**

1 : 200

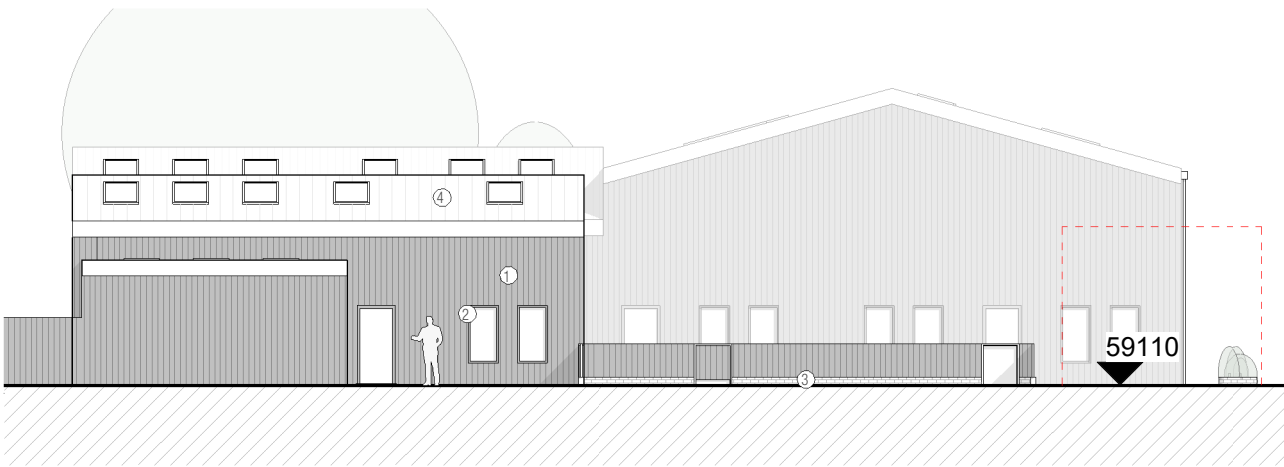

**Building 2 - Proposed East Elevation**

1 : 200

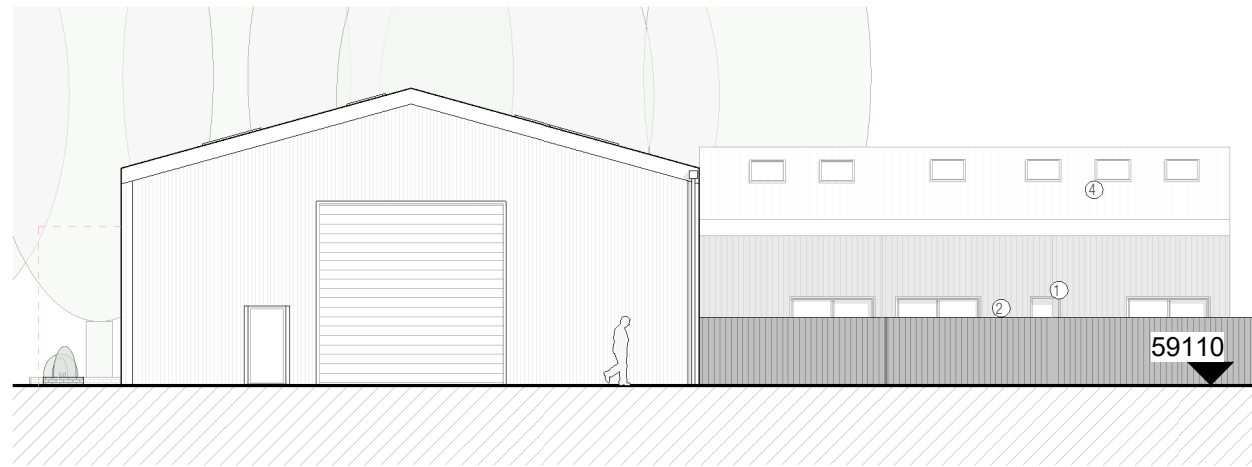

**Building 2 - Proposed West Elevation**

1 : 200



**REVISIONS**

|    |   |          |
|----|---|----------|
| P1 | Updated Site Boundaries & Revised Site Layout | 19/02/24 |
| P2 | Revised layout. Graphical Changes.            | 22/02/24 |


**Key**

--- Existing Building To Be Demolished

**Materials Key**

- ① Black Stained Timber Finish
- ② Dark Aluminium Frames
- ③ Red Brick
- ④ Roof Material To Match Existing

**Key Plan**

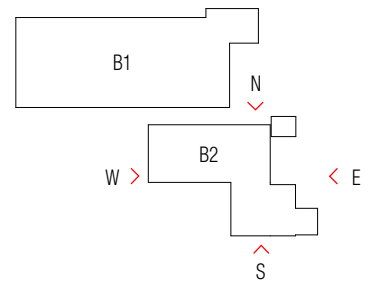

RIBA STAGE 3 : NOT FOR CONSTRUCTION  
 This drawing has been prepared for planning purposes only.  
 The information is subject to statutory undertaker searches  
 and planning approval. This drawing does not imply  
 confirmation of legal boundaries or Title.

**METASHAPE | ARCHITECTS**

STATUS

PLANNING

PROJECT

MOORBRIDGE FARM, MOORBRIDGE LANE, SUFFOLK, IP14 3JH

SHEET TITLE

PROPOSED ELEVATIONS - BUILDING 2

SCALE

1 : 200 @ A3

DATE

18/05/23

DRAWN

CS

REVIEWED

IL

JOB NO.

2023-060

SHEET NUMBER

211

REVISION

P2