
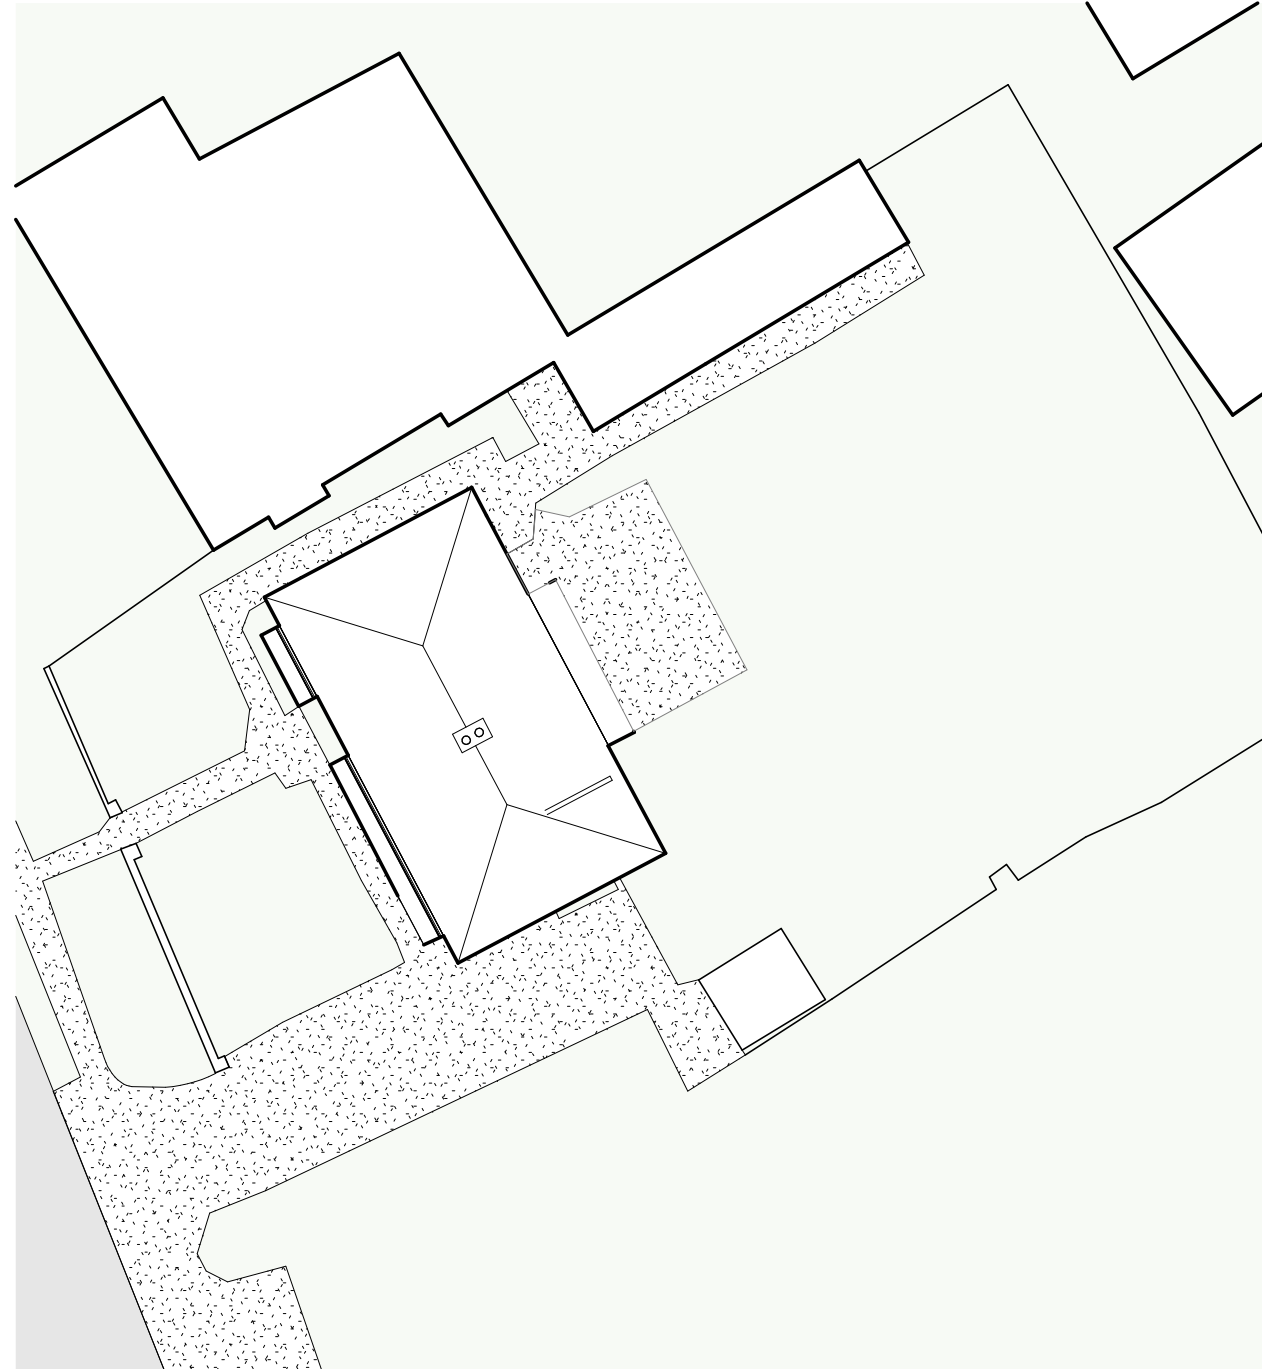
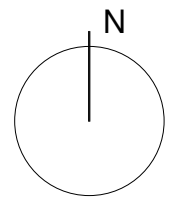




Location Plan

1 : 1250

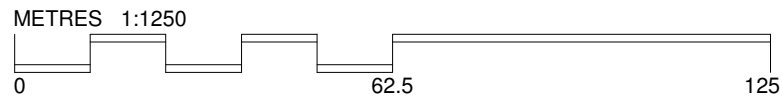

Existing Site Plan

1 : 200

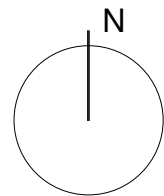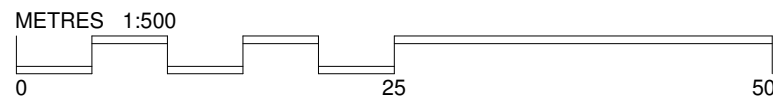

PRELIMINARY

Rev.	Date	Description	Drawn
------	------	-------------	-------

Palmer+ Partners

James Bell and Iola Wordsworth
66 Corbetts Way, Thame, Oxon
OX9 2FN

23034 EX 90

Existing Site Plan

Scale: As indicated A3

Date: March 24

Drawn by: AH