

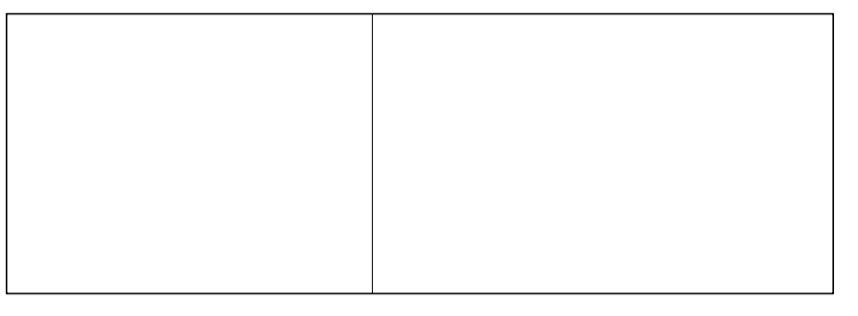
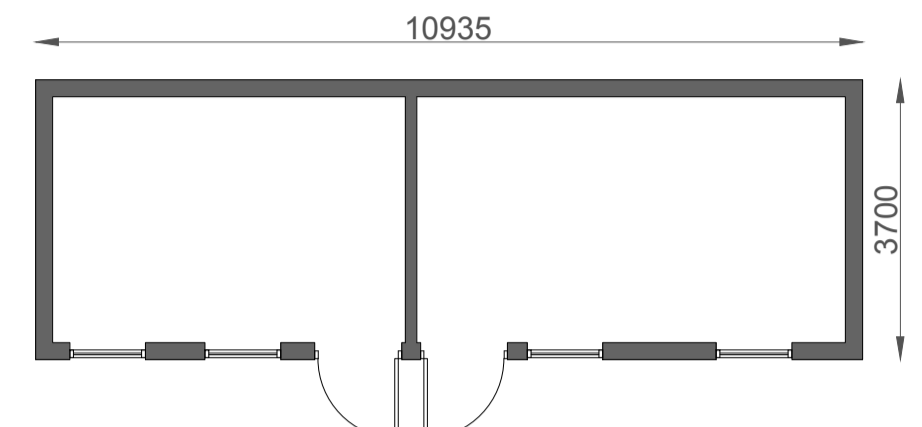


A

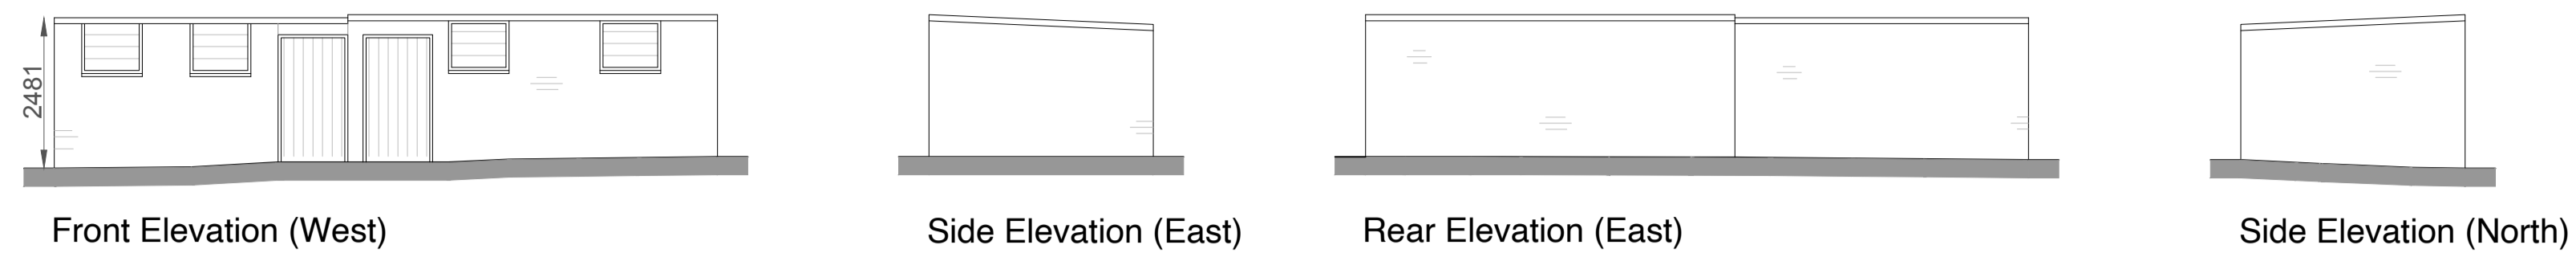




GEA: 40.5m²
GIA: 34.1m²
Volume: 92m³

Roof Plan

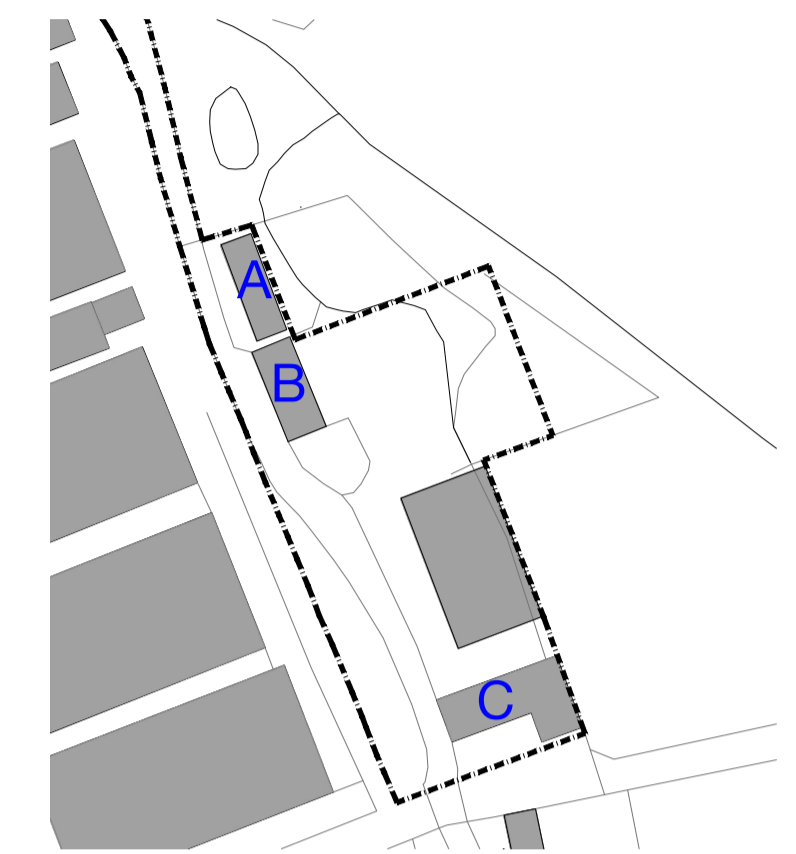

Reference map (not to scale)



B

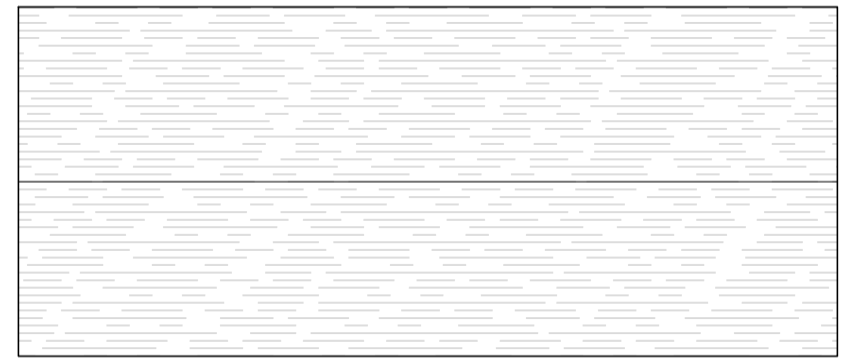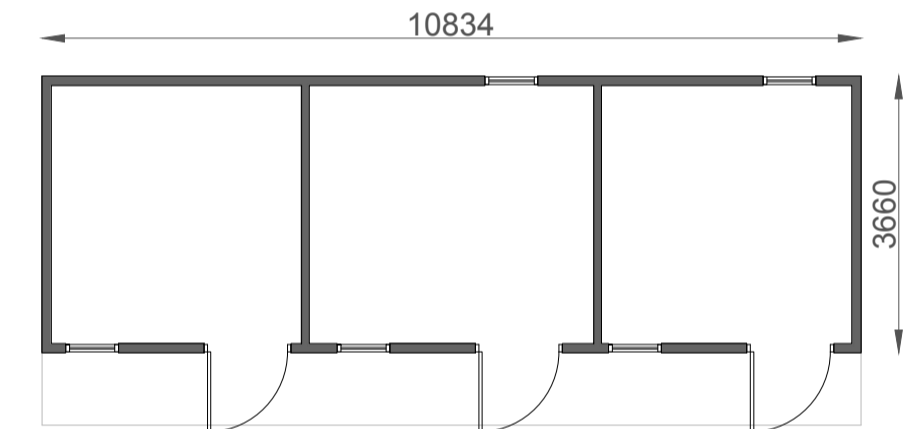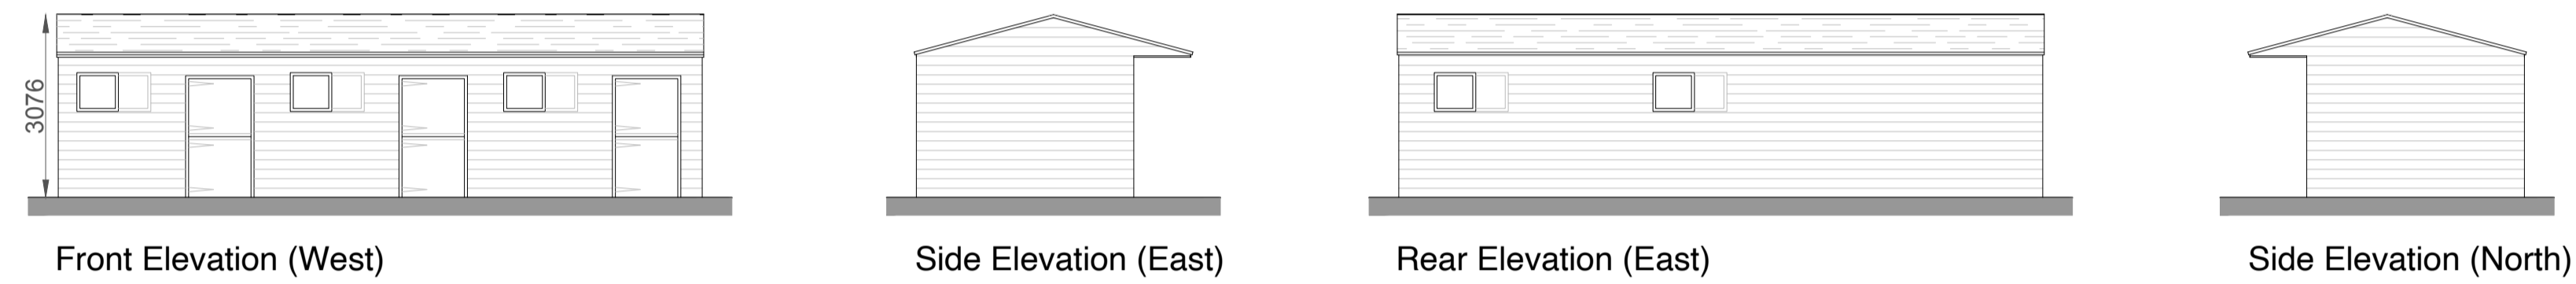

GEA: 39.7m²
GIA: 36.1m²
Volume: 110m³

Roof Plan

C

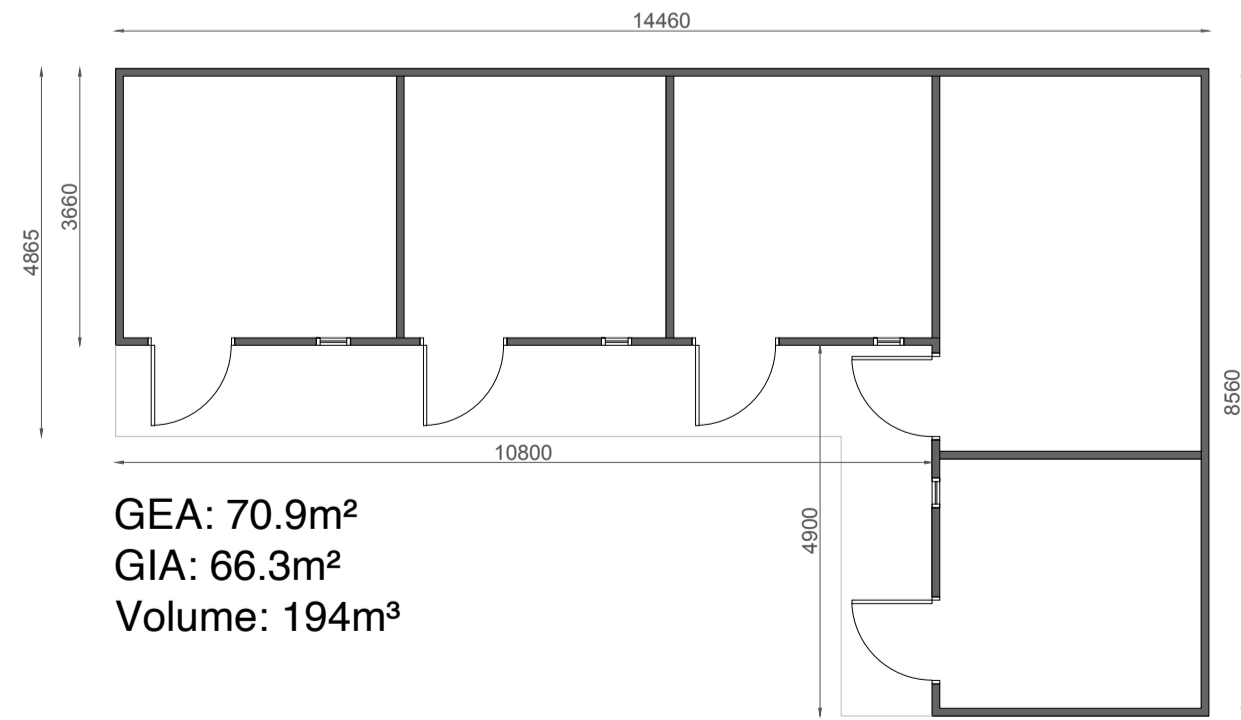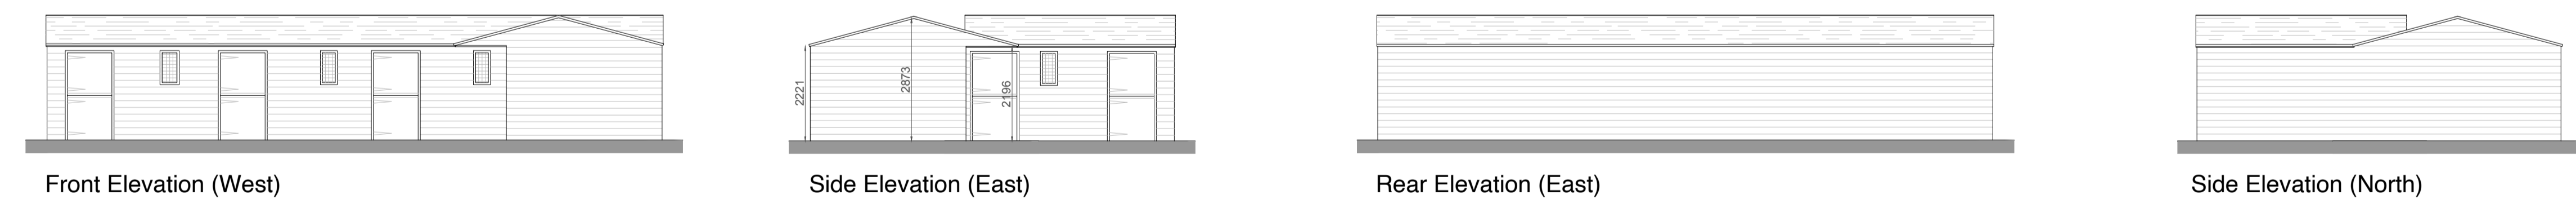

GEA: 70.9m²
GIA: 66.3m²
Volume: 194m³

Roof Plan

Rev.	Date	Detail
Status: Planning Issue		
HALO ARCHITECTS		
<small>Halo Architects Ltd. The Old Fire Station, Pycroft Road, Chertsey KT16 9HL. Tel: 01344 592453 Email: enquiries@haloarchitects.co.uk www.haloarchitects.co.uk</small>		
Client: Mr & Mrs Wright		
Project Title: Flanders Farm Thompson's Lane Chobram GU24 8SU		
Drawing Title: Proposed Dwelling Floor Plans & Elevations		
Scale: 1:100@A1	Date: 02.2024	Drawn: KF
Job No: HA24-269	Drawing No: P004	Rev: -
<small>The copyright in this document and design is confidential to and the property of Halo Architects Ltd</small>		