



**FRONT ELEVATION
EXISTING 1:50**

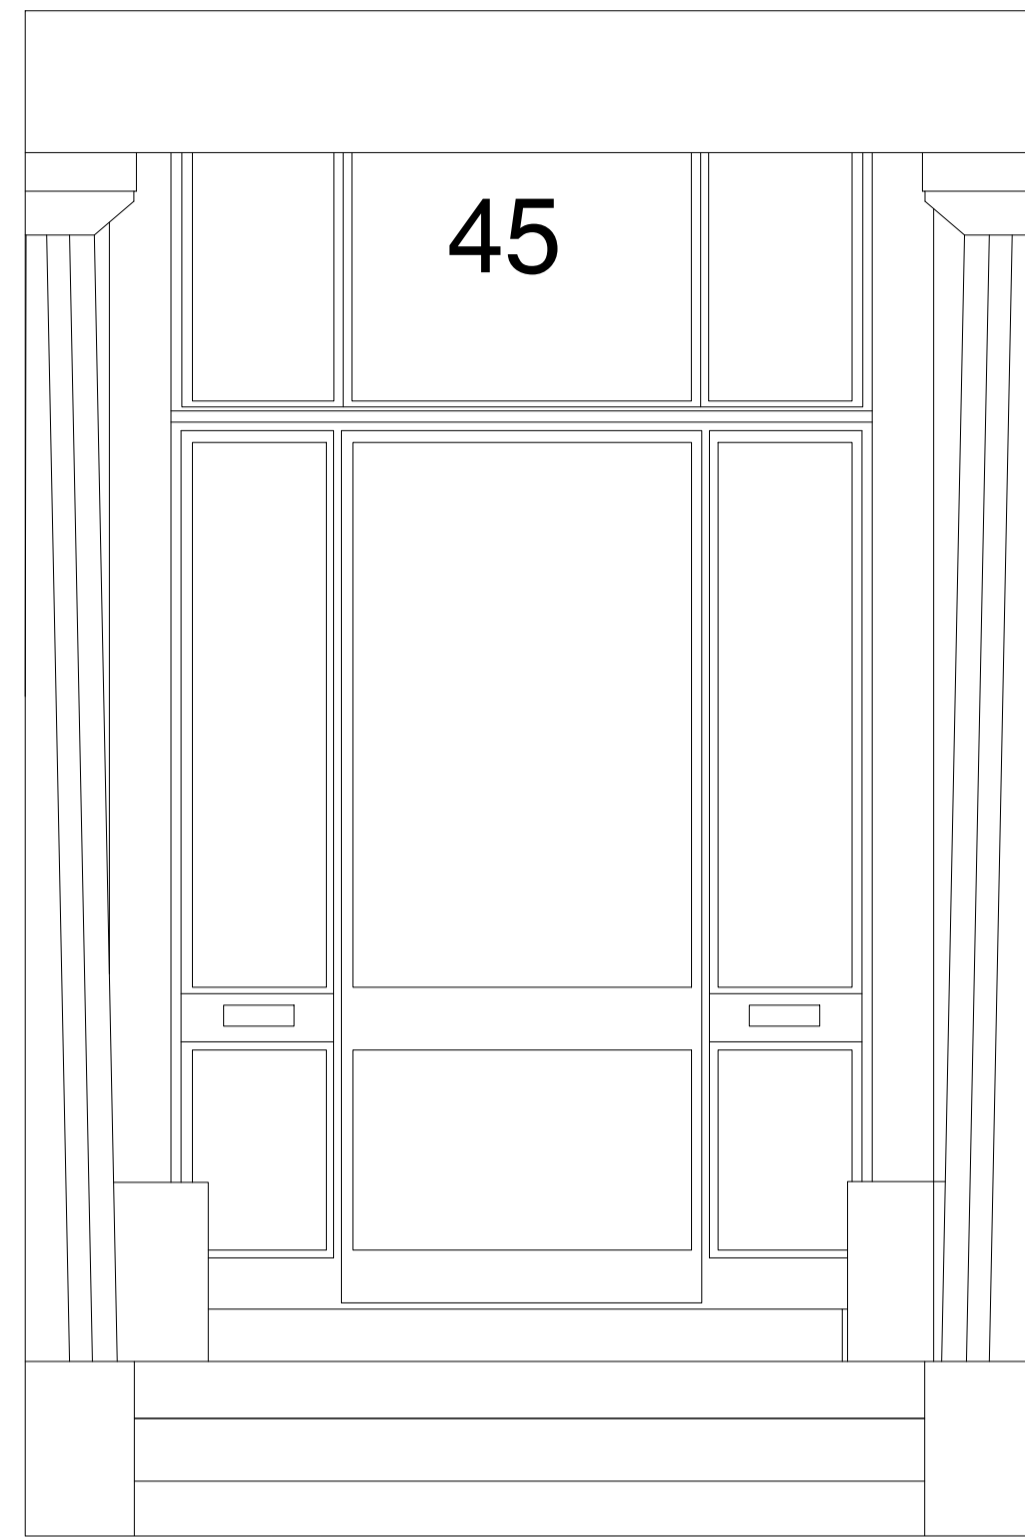


**FRONT ELEVATION
PROPOSED 1:50**

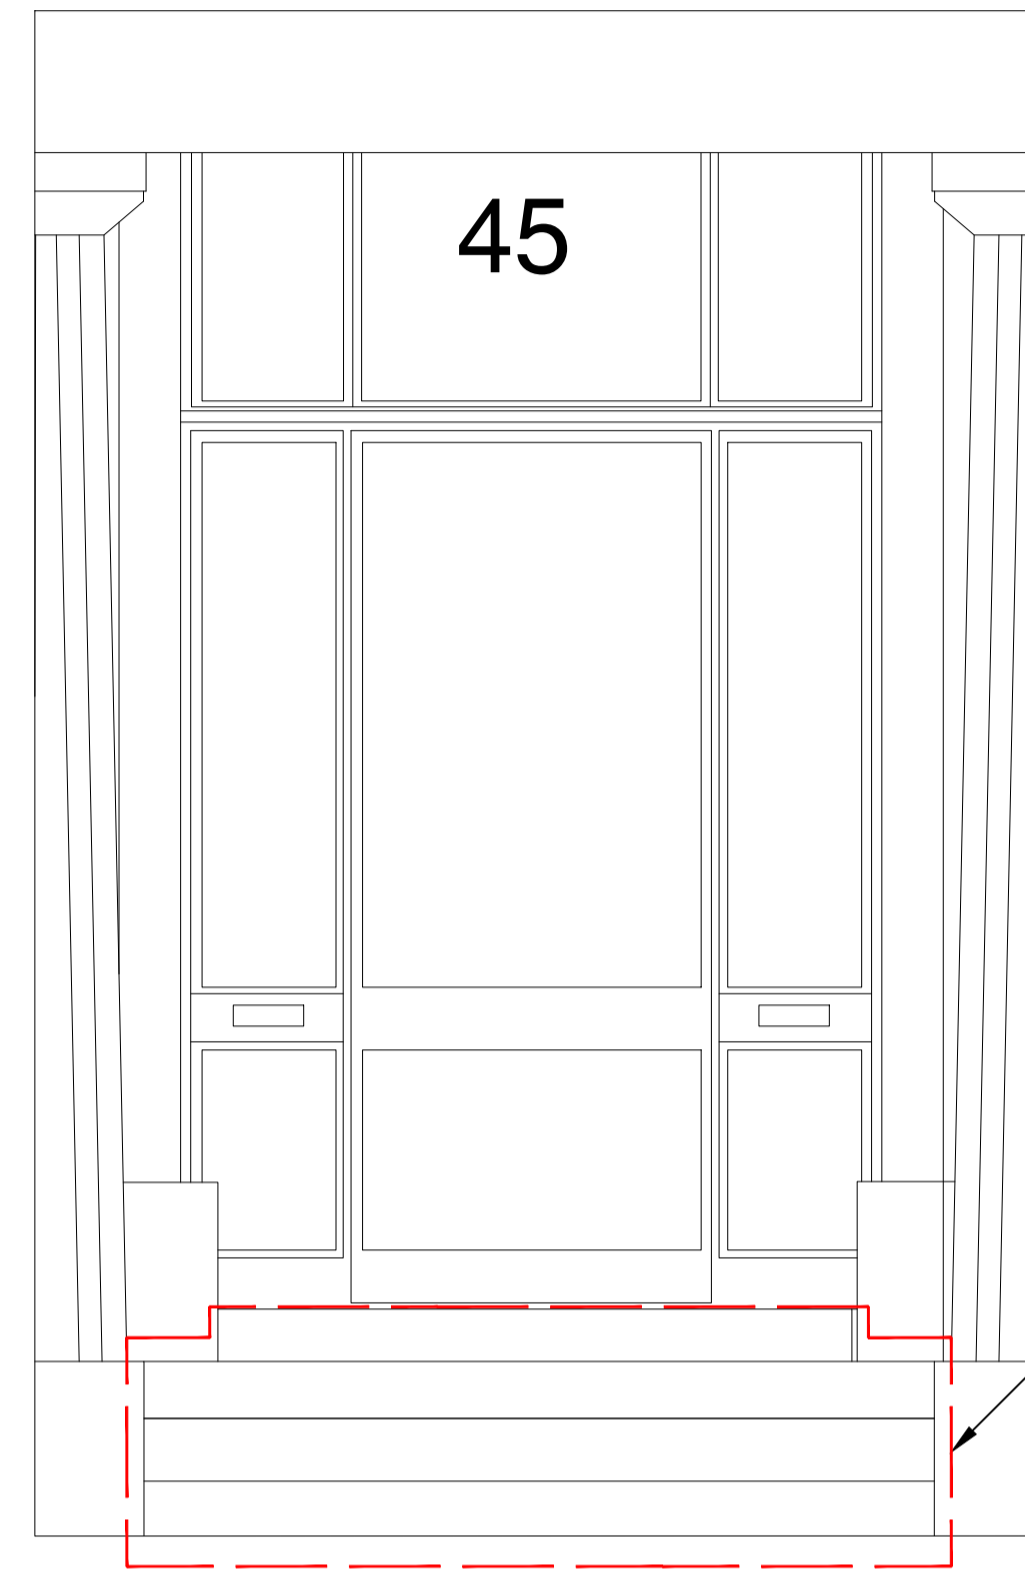

EXISTING TERRAZO / TILED
STEP ENTRANCE TO BE
CAREFULLY REPLACED
WITH NEW PORTLAND
STONE.




**45 EATON SQUARE PORTICO PLAN
EXISTING
1:20**

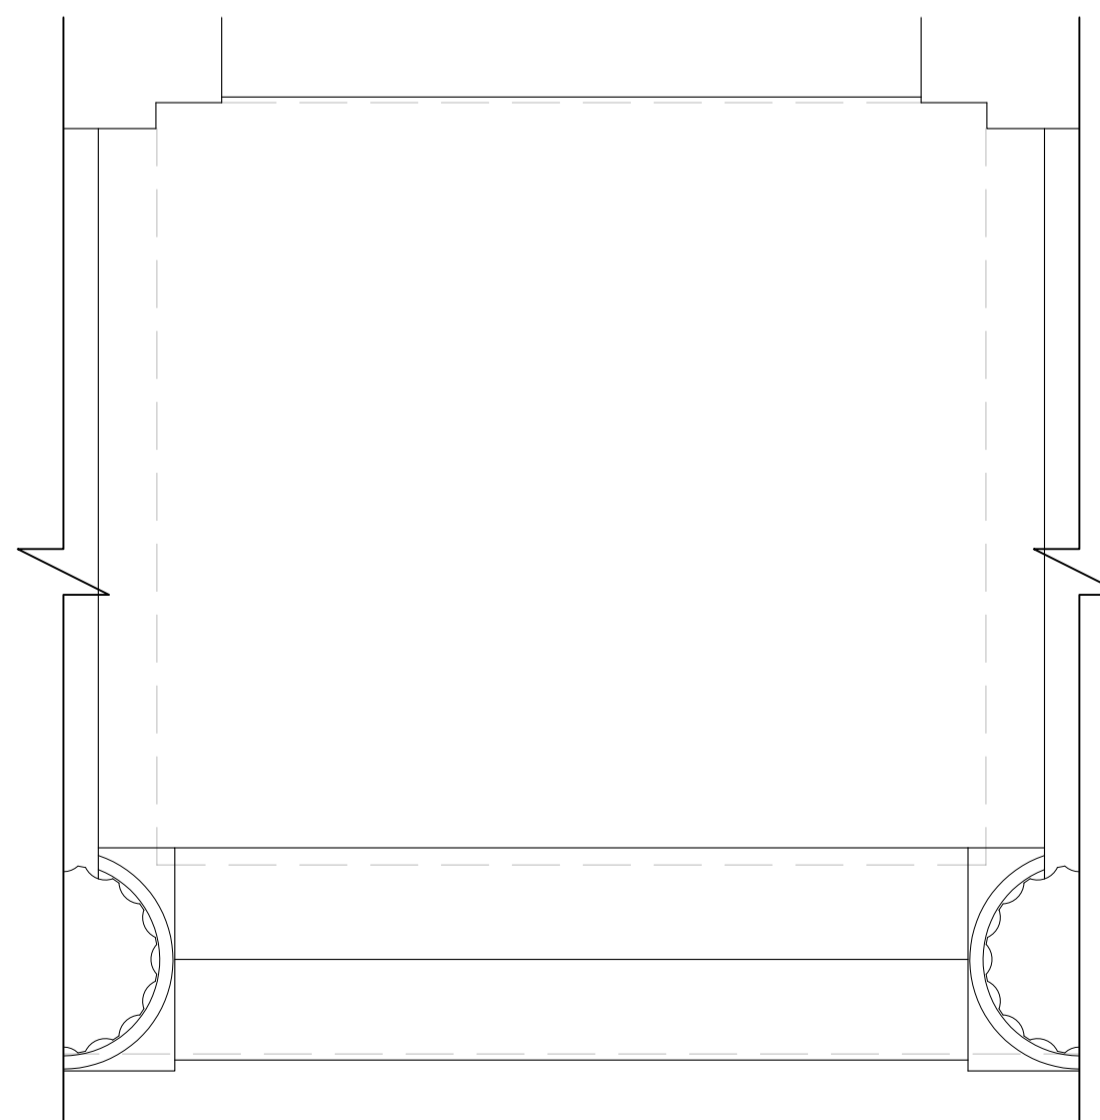

**45 EATON SQUARE PORTICO PLAN
PROPOSED
1:20**


INDICATIVE LAYOUT
AND DIMENSIONS
OF THE PROPOSED
PORTLAND STONE

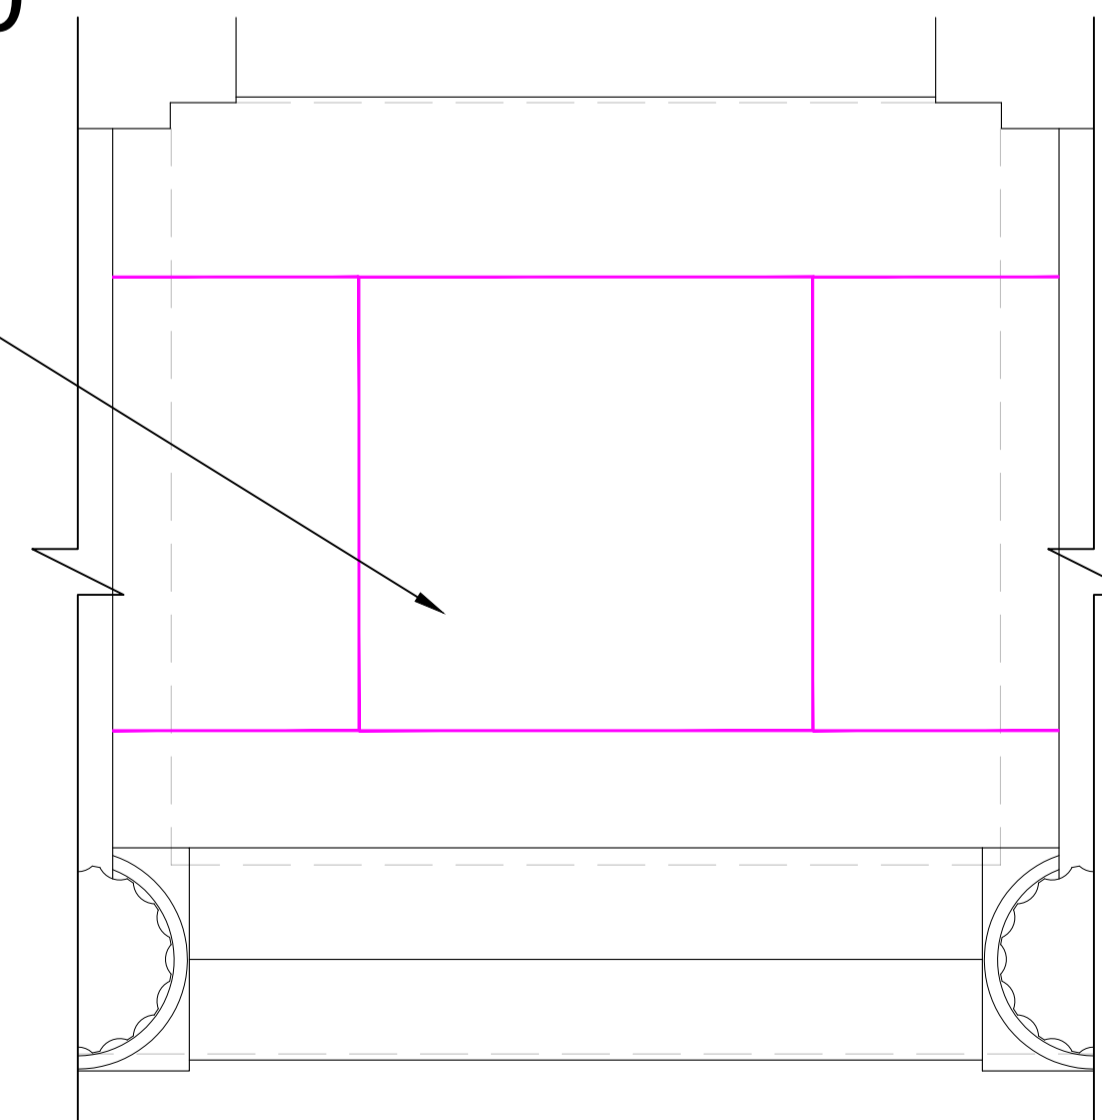

Murray Birrell Chartered Surveyors Mortimer House 128 Mount Street 40 Chatsworth Parade Mayfair Queensway London W1K 3NU Petts Wood 020 7499 6317 Kent BR6 1DE T: 01689 898 288 E: mb@murraybirrell.co.uk www.murraybirrell.co.uk			
CLIENT GROSVENOR PROPERTY UK			
JOB COMMON PARTS REFURBISHMENT			
DRG TITLE EXISTING AND PROPOSED ENTRANCE STEP ELEVATIONS & PLANS			
SCALE 1:50 (@A1)	DRG NO. 23.288/E6	REV	
DATE MARCH 2024	OF		
DRAWN			


EXISTING SECTION DETAIL

1:10

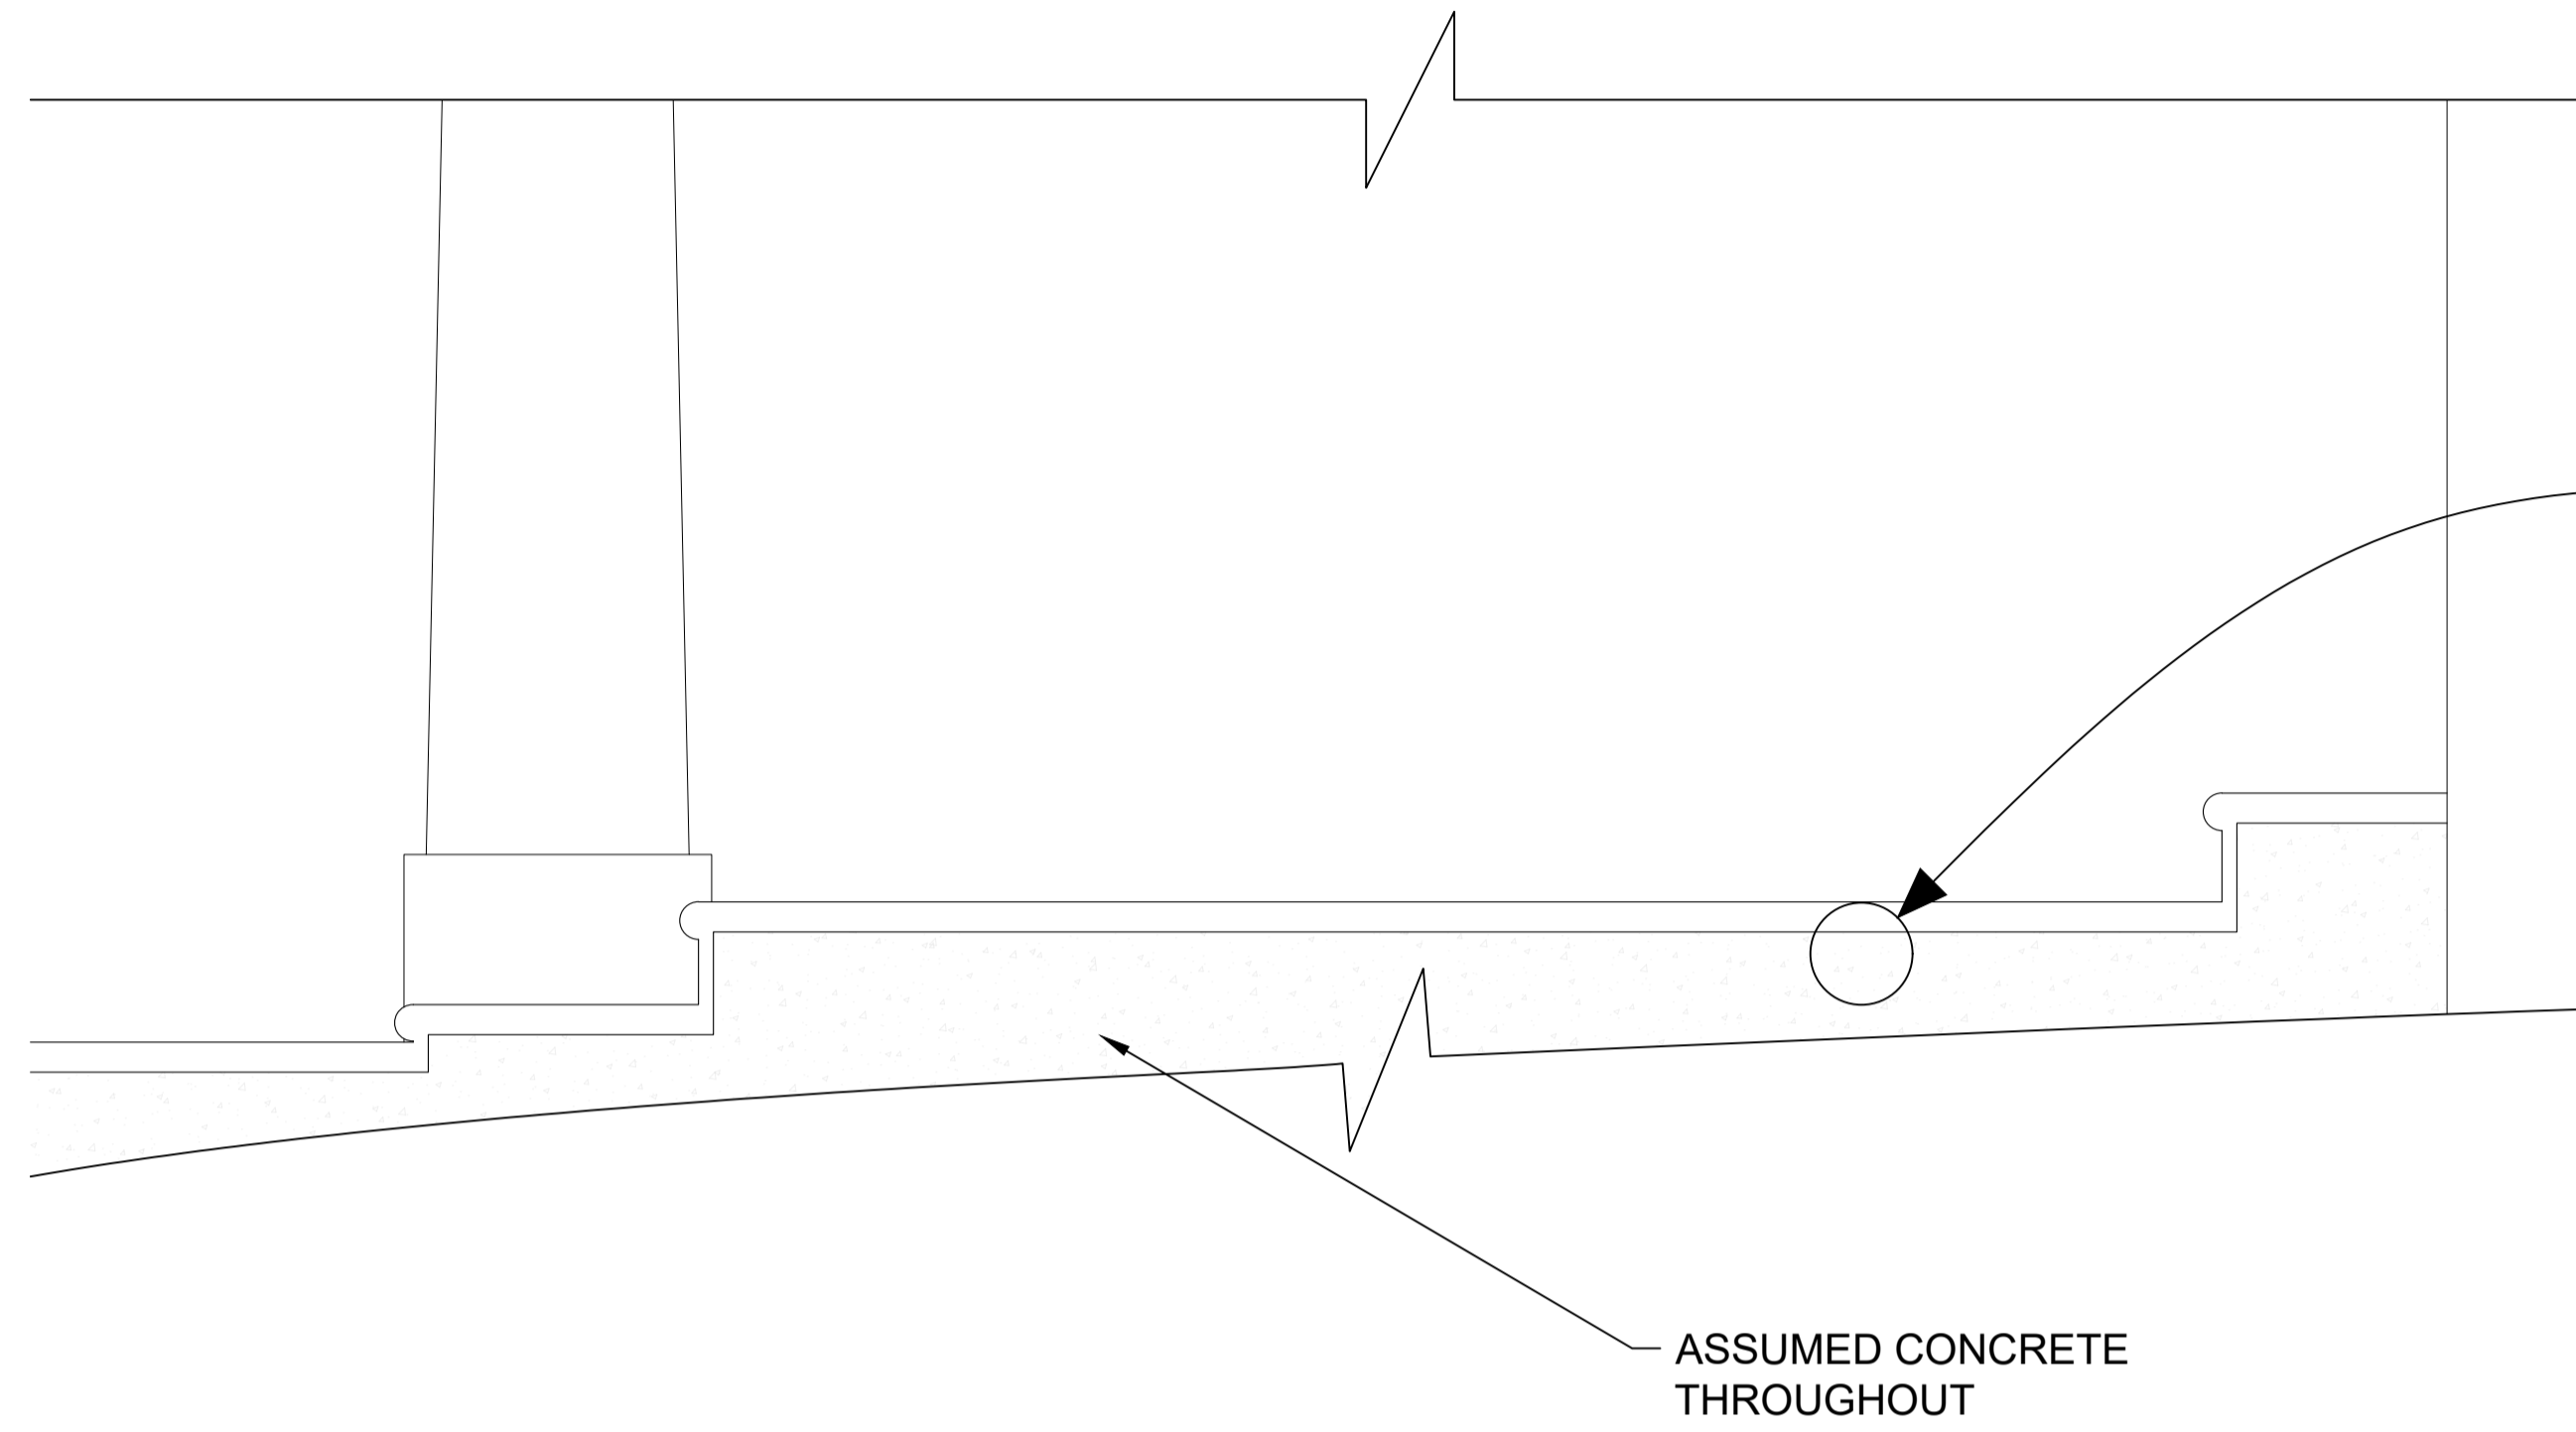


EXISTING SECTION DETAIL

1:5

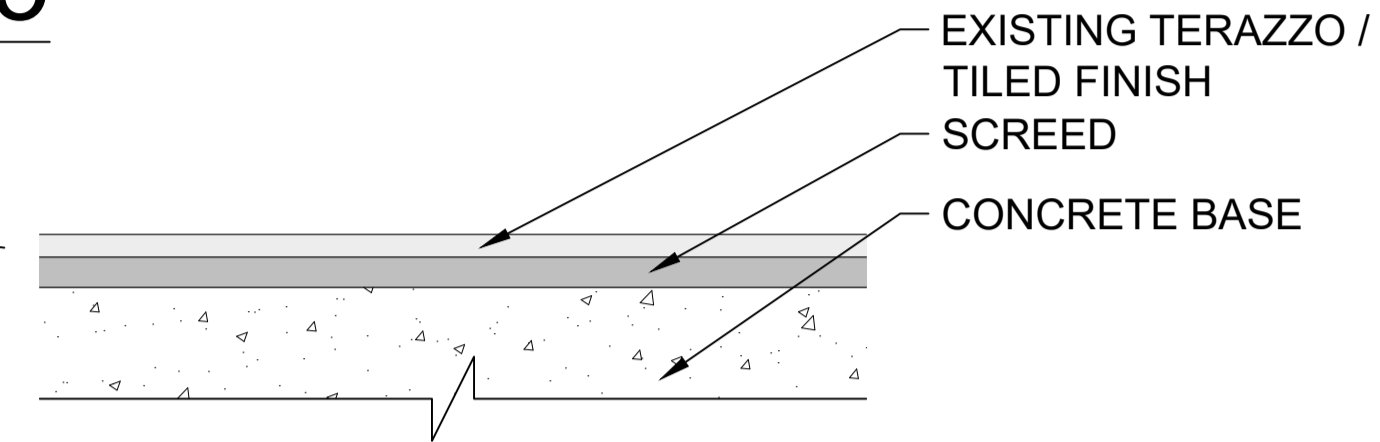


PROPOSED SECTION DETAIL


1:10

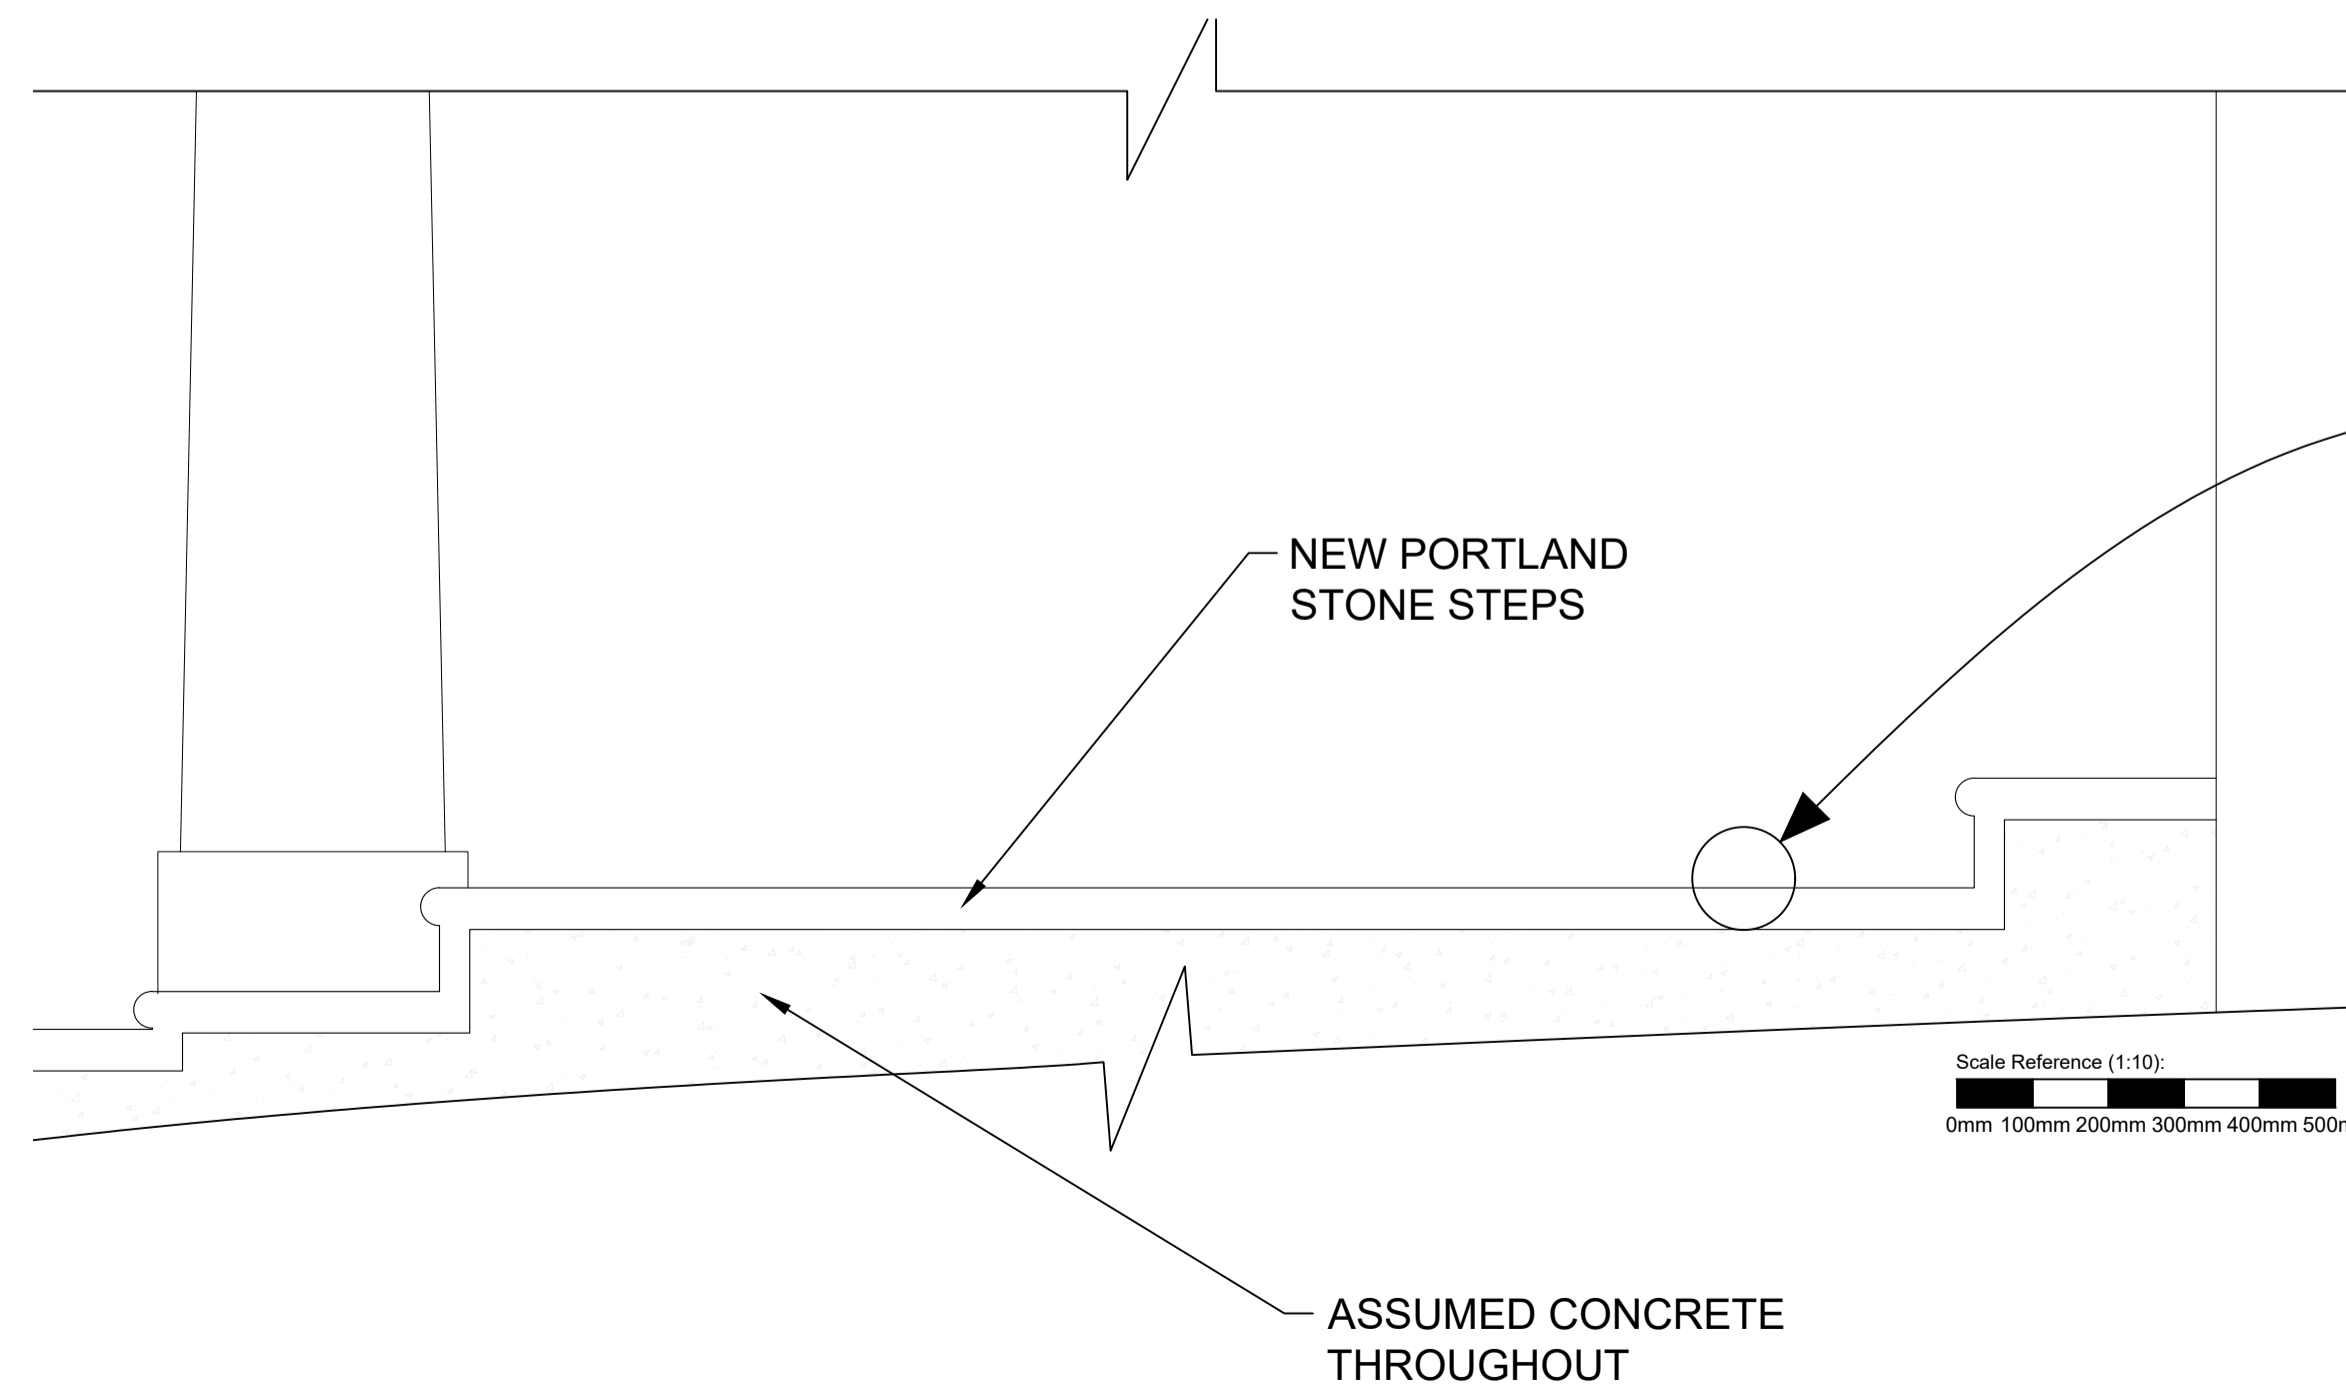

PROPOSED SECTION DETAIL

1:5

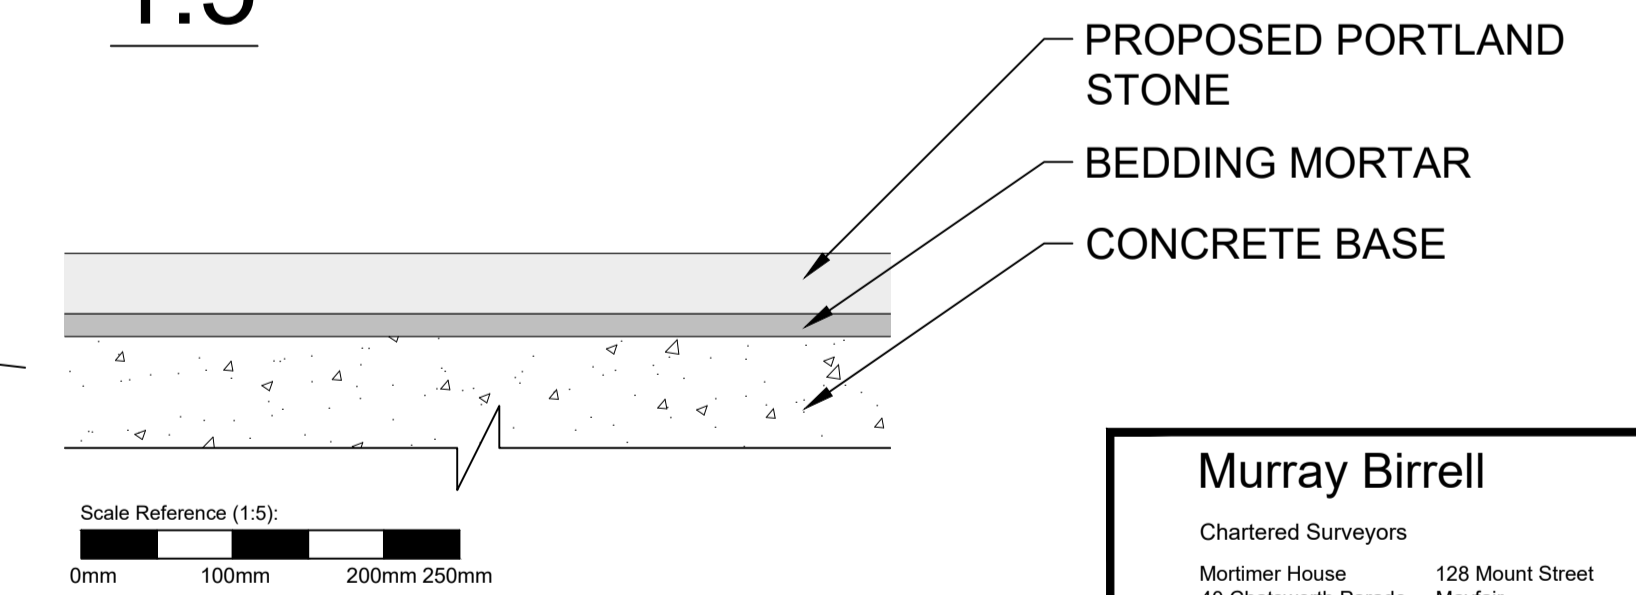

Murray Birrell Chartered Surveyors Mortimer House 128 Mount Street 40 Chatsworth Parade Mayfair Queensway London W1K 3NU Petts Wood 020 7499 6317 Kent BR6 1DE T: 01689 898 288 E: mb@murraybirrell.co.uk www.murraybirrell.co.uk			
CLIENT GROSVENOR PROPERTY UK			
JOB COMMON PARTS REFURBISHMENT			
DRG TITLE EXISTING AND PROPOSED BUILD UP SECTIONS			
SCALE	1:50 (@A1)	DRG NO.	REV
DATE	MARCH 2024	23.288/E7	
DRAWN	OF		