

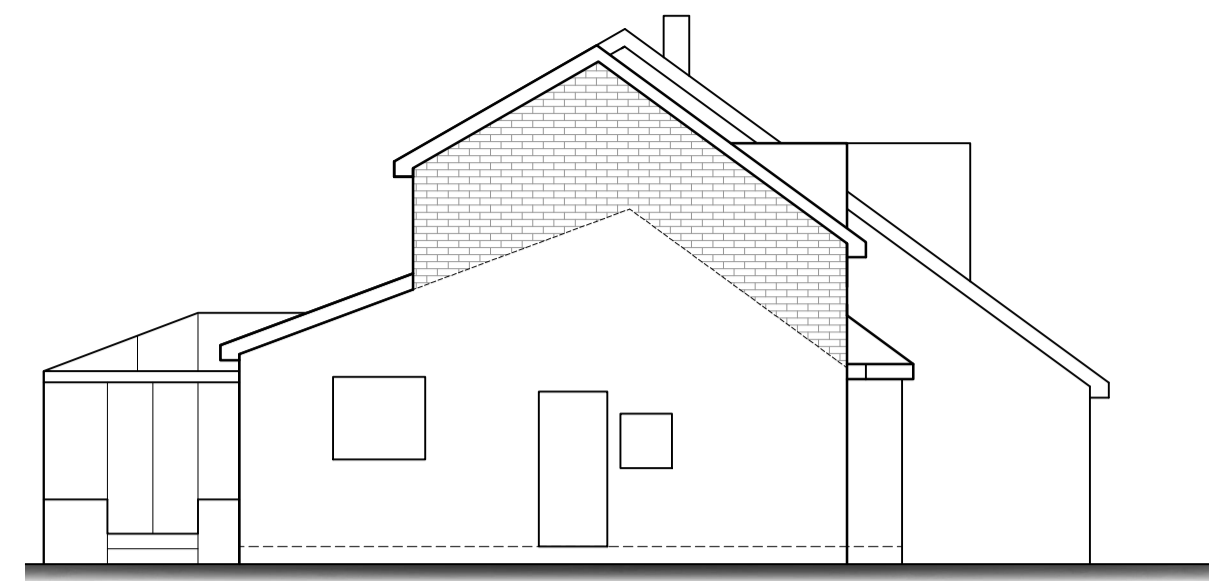



Front Elevation  
As Proposed

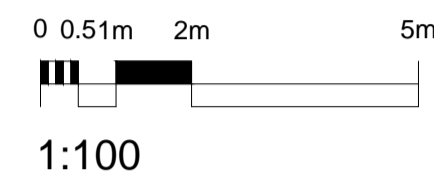


Side Elevation  
As Proposed

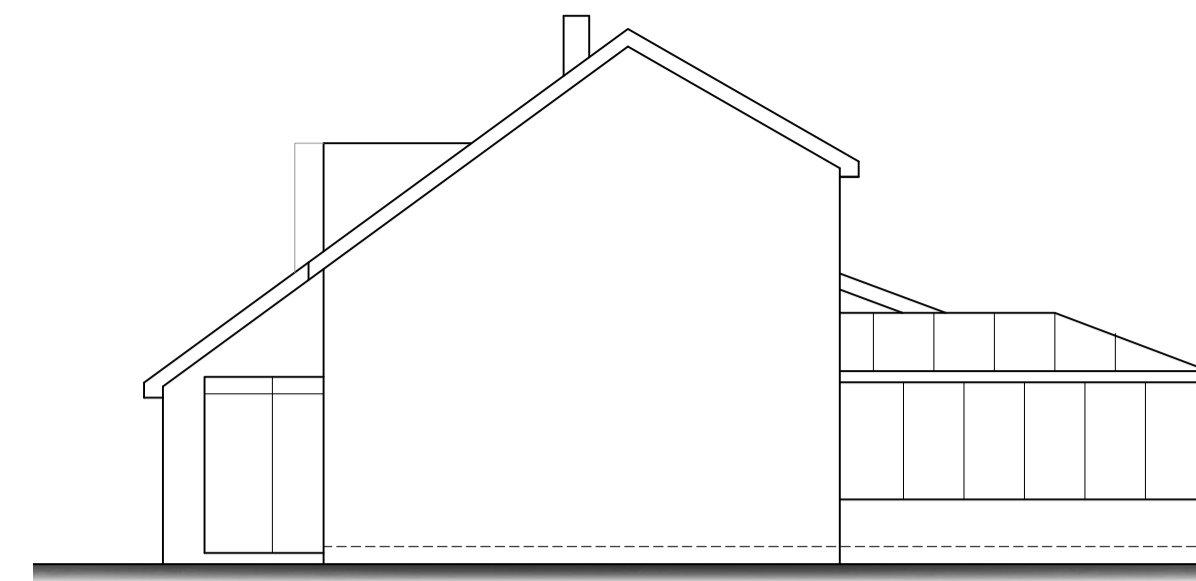


Side Elevation  
As Proposed

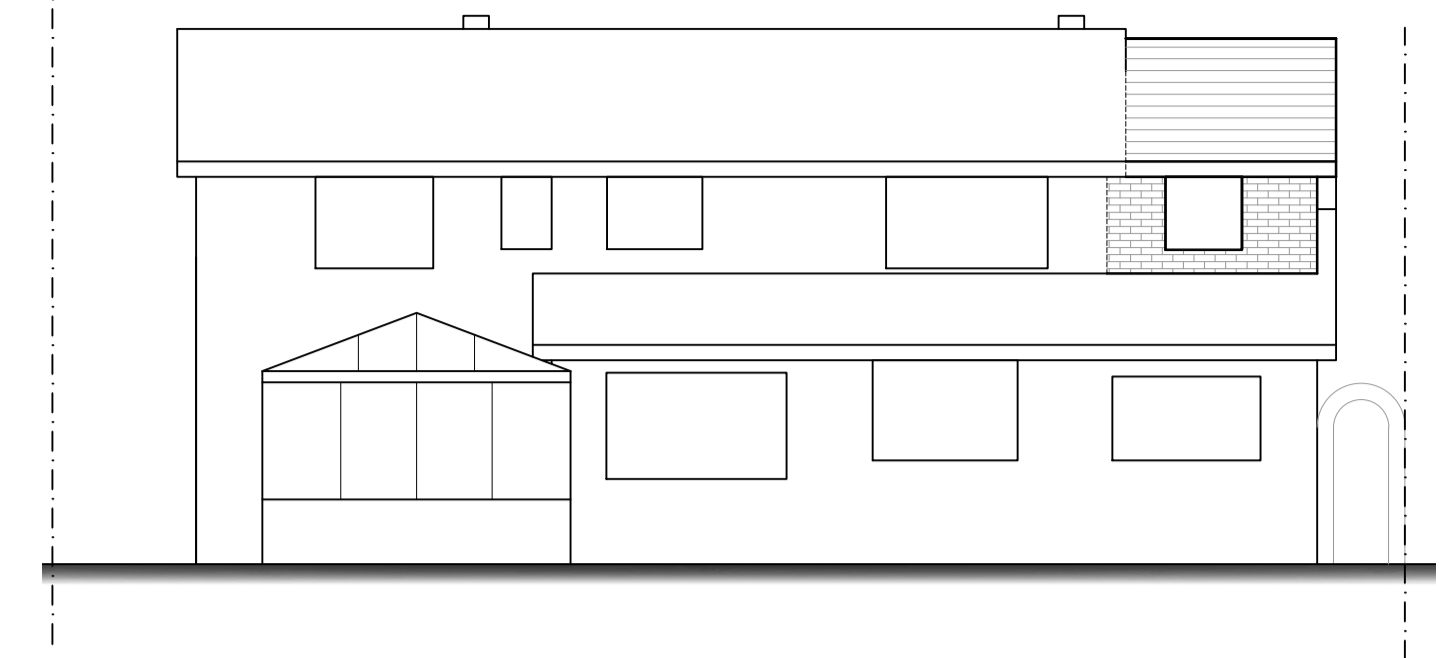



Rear Elevation  
As Proposed

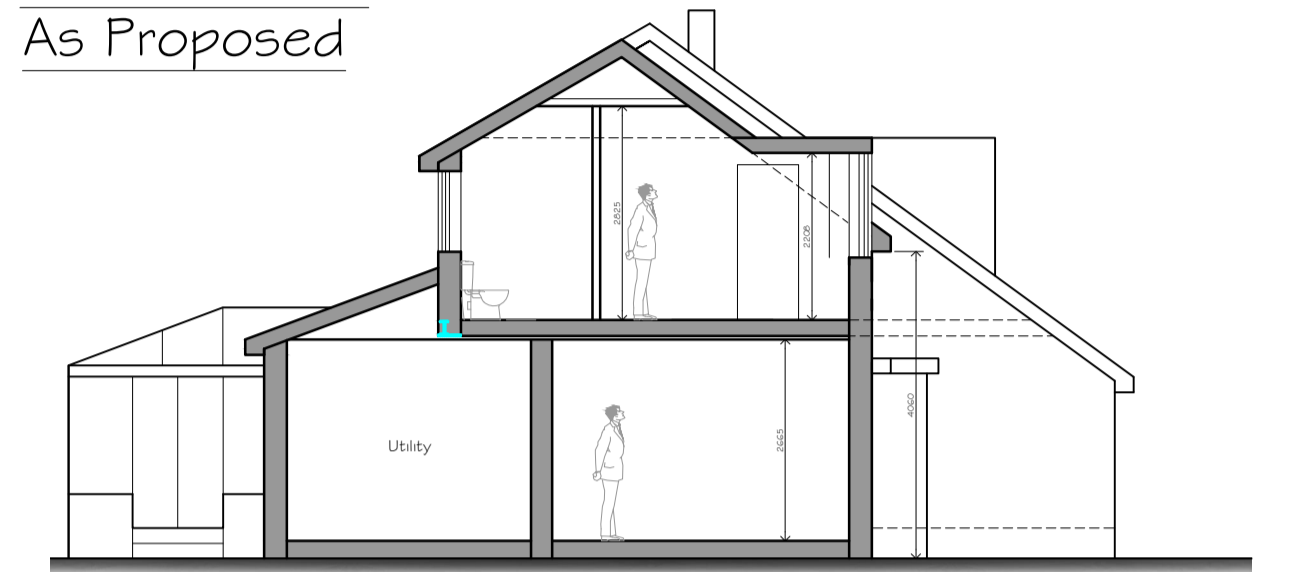

Section A-A As Proposed

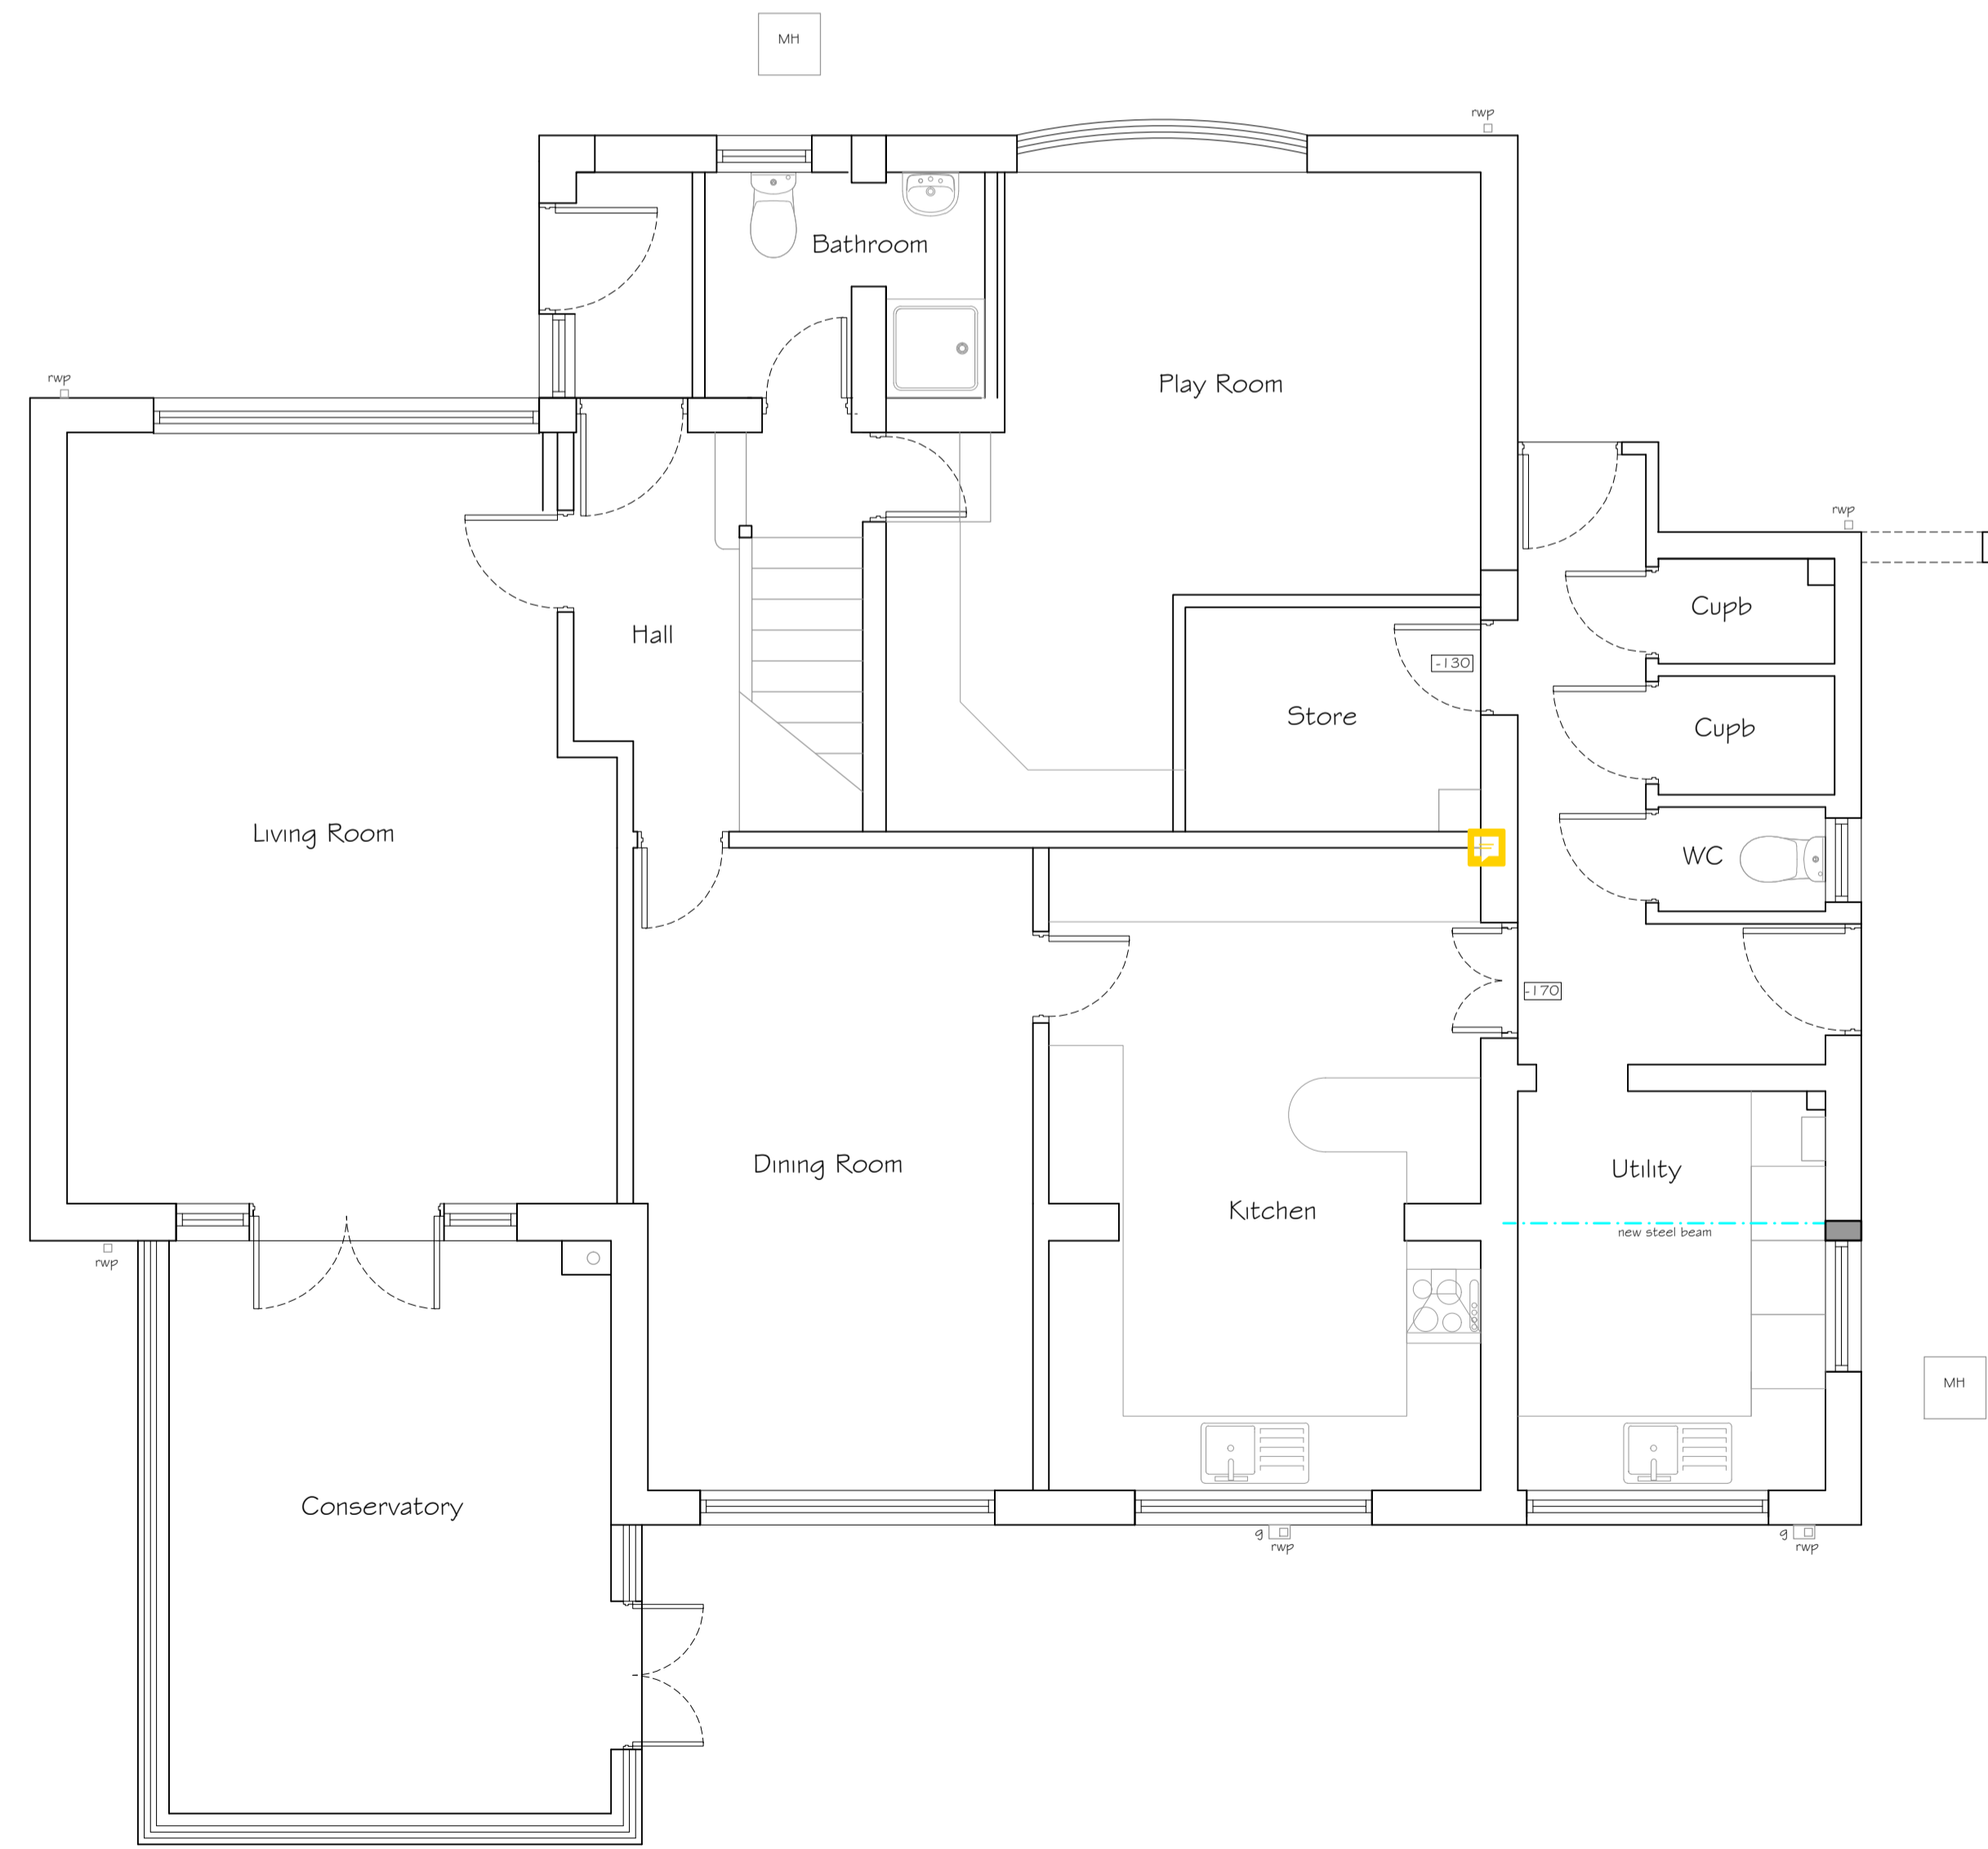

Ground Floor Plan  
As Proposed

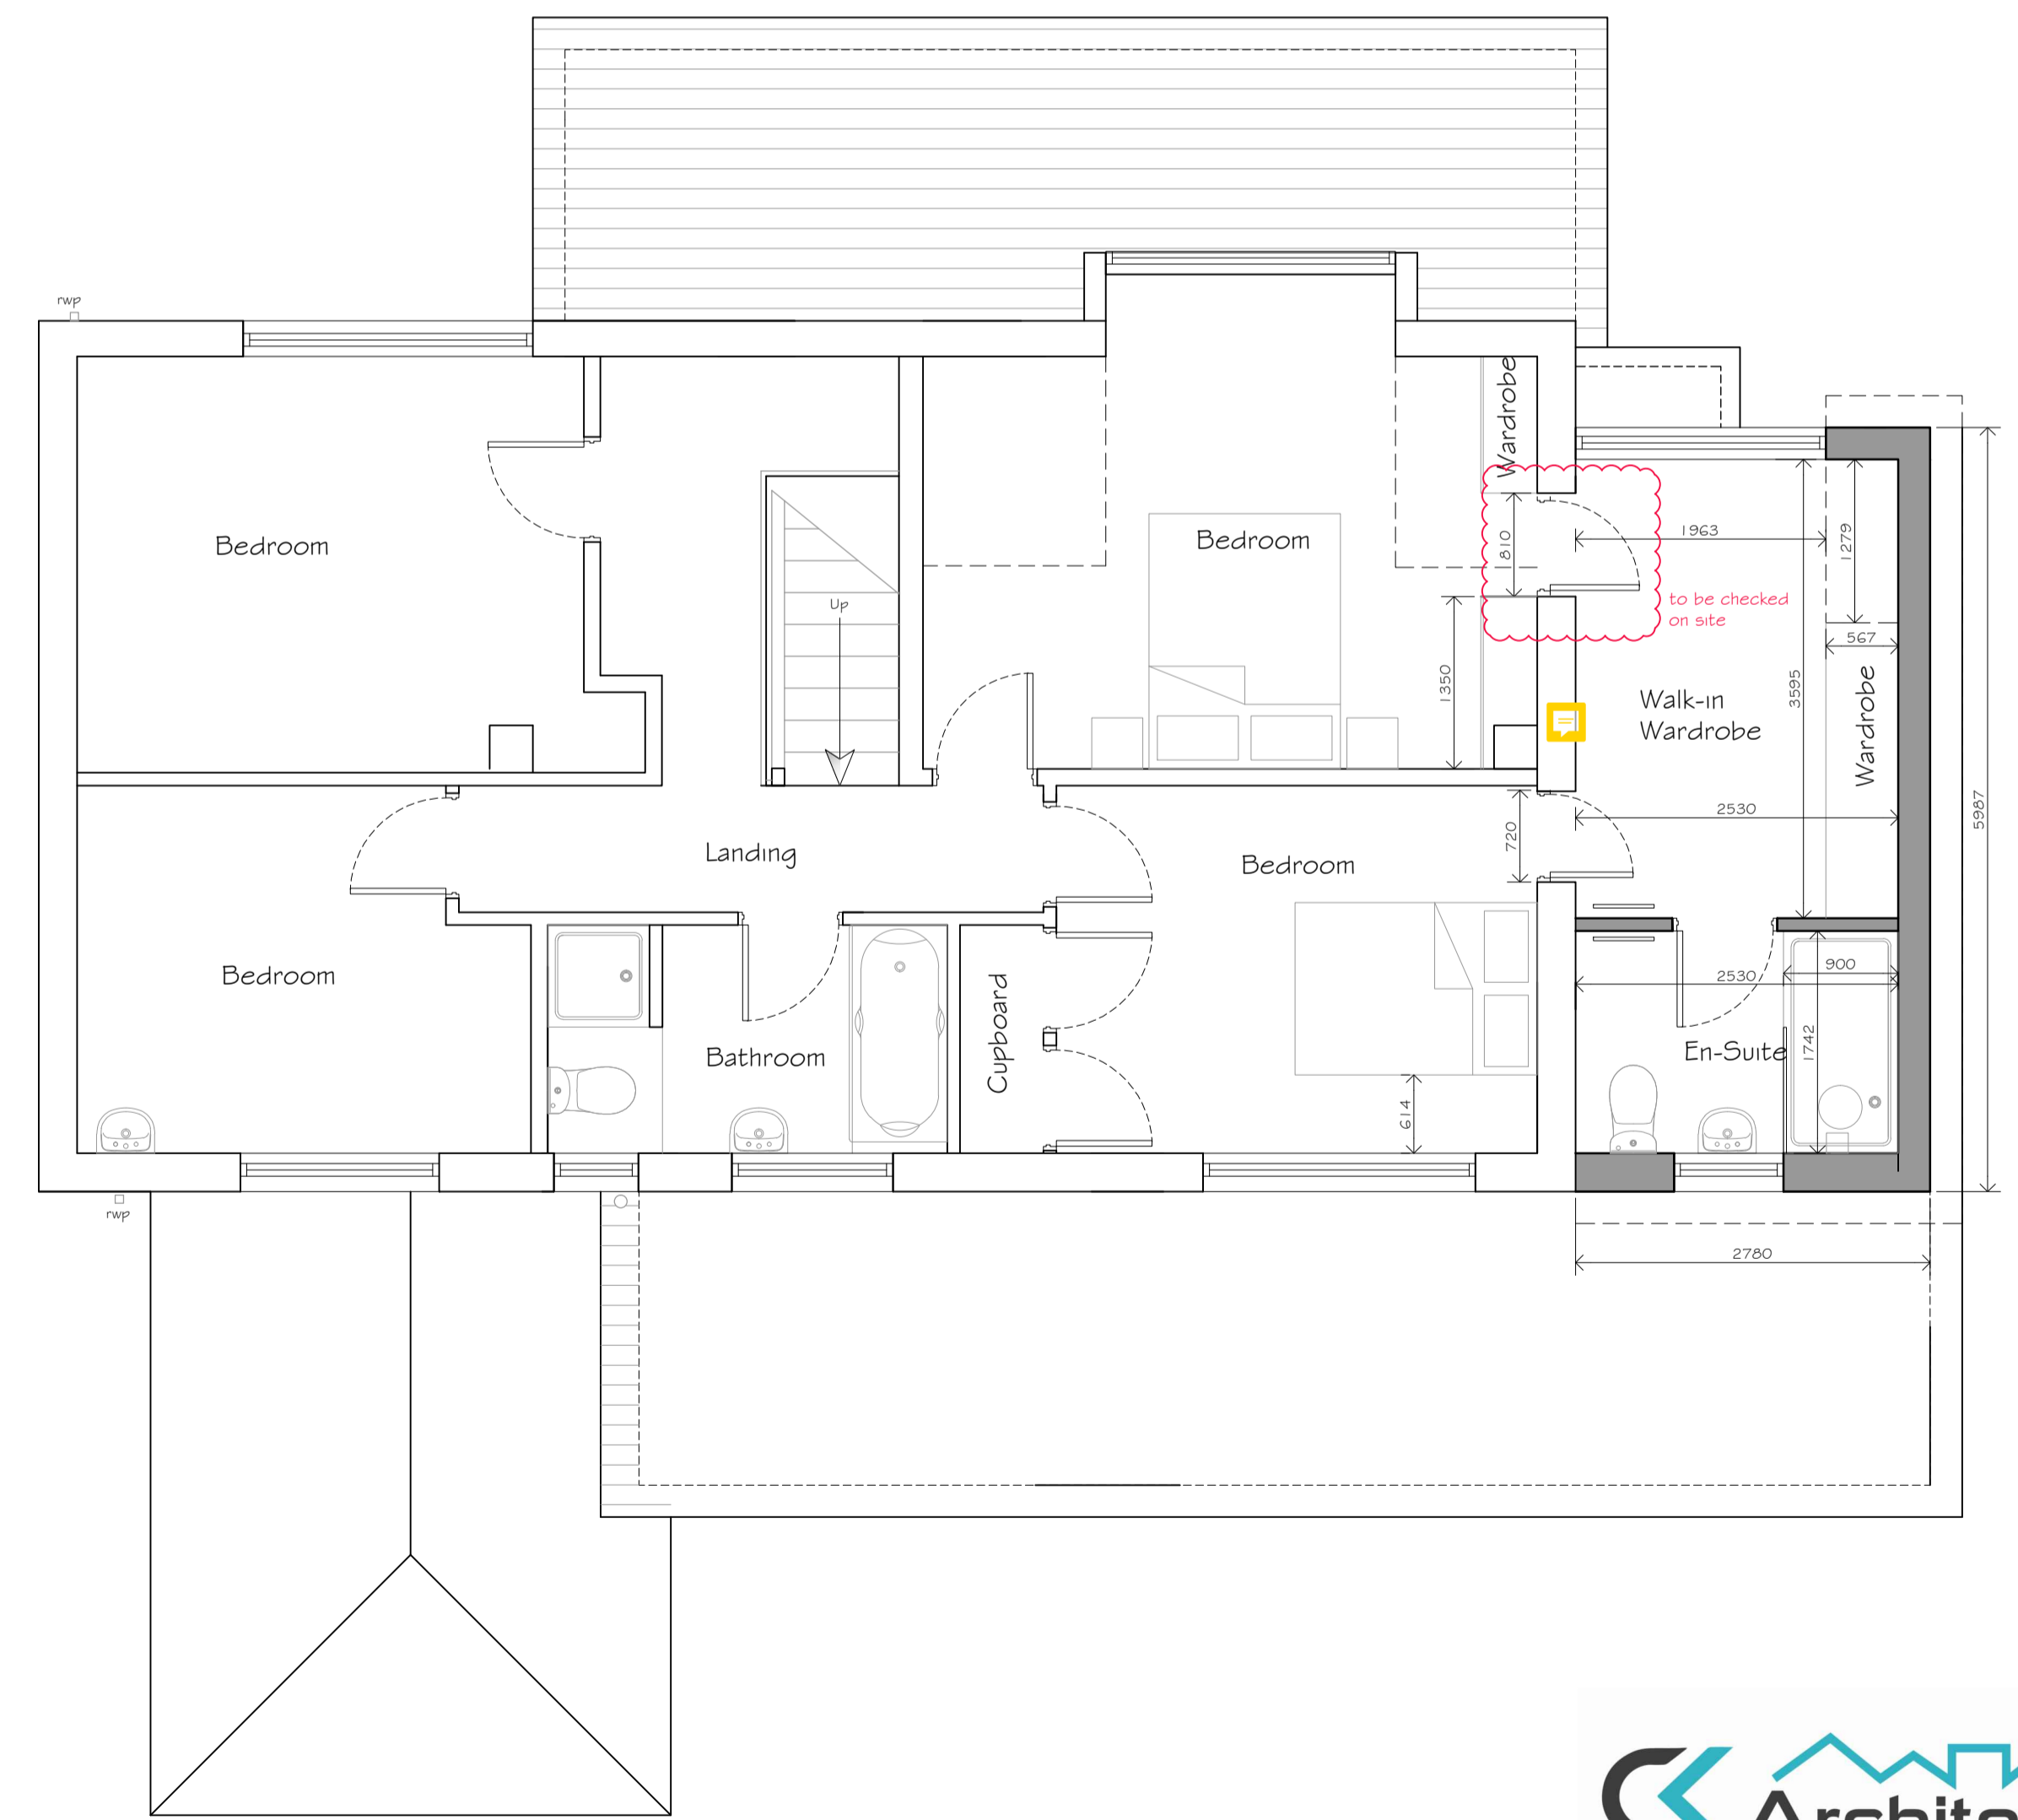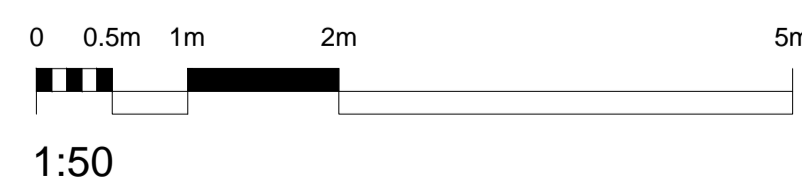

First Floor Plan  
As Proposed

- SYMBOLS, HATCH & LINETYPE KEY**
- WARNING SIGNIFICANT HAZARD OR INFORMATION WHICH IS USEFUL
  - ACTION (DO)
  - AVOID OR REFRAIN FROM (DON'T)
  - ON-SITE MEASUREMENTS REQUIRED
  - RELEVANT INFORMATION
  - STRUCTURAL ENGINEER ITEM
  - BUILDING CONTROL ITEM
  - BRICK
  - CONCRETE
  - BLOCK
  - SAND
  - HARDCORE
  - PROPOSED
  - GLAZING
  - OBSCURE GLASS
  - BOUNDARY
  - FOUL DRAINAGE
  - SW DRAINAGE
  - INSULATION
  - DPA, DPC, VCL, FLASHING
  - STRUCTURAL BEAMS
  - DEMOLITION AREAS

DATE	NOTES	BY	REV
11/11/23	First Draft For Client Approval		1



Phone: 01482 441948 Email: info@cka.design www.ckarchitectural.co.uk

PROJECT TITLE Proposed 1st Floor Side Extension	CLIENT Mr & Mrs Faruqi 5 Manor Road, Swanland, North Ferry, HU14 3NZ	SCALE VARIES @ A1	CHK 77	DRAWN BY SWG
DRAWING STAGE Designer	PROJECT NUMBER HU14-3137	STAGE DES	REV C	SIT 002