

Notes


This drawing may not be reproduced in any part or form without the written consent of DOHarchitecture.

This drawing is to be read in conjunction with the other drawing(s) and specification(s).


Do not scale from this drawing, except for Planning purposes.

All dimensions are to be checked on site.

Element	Material
Walls	Facing brickwork to match house
Roofs	Flat roof
Doors	Timber/UPVC to match house

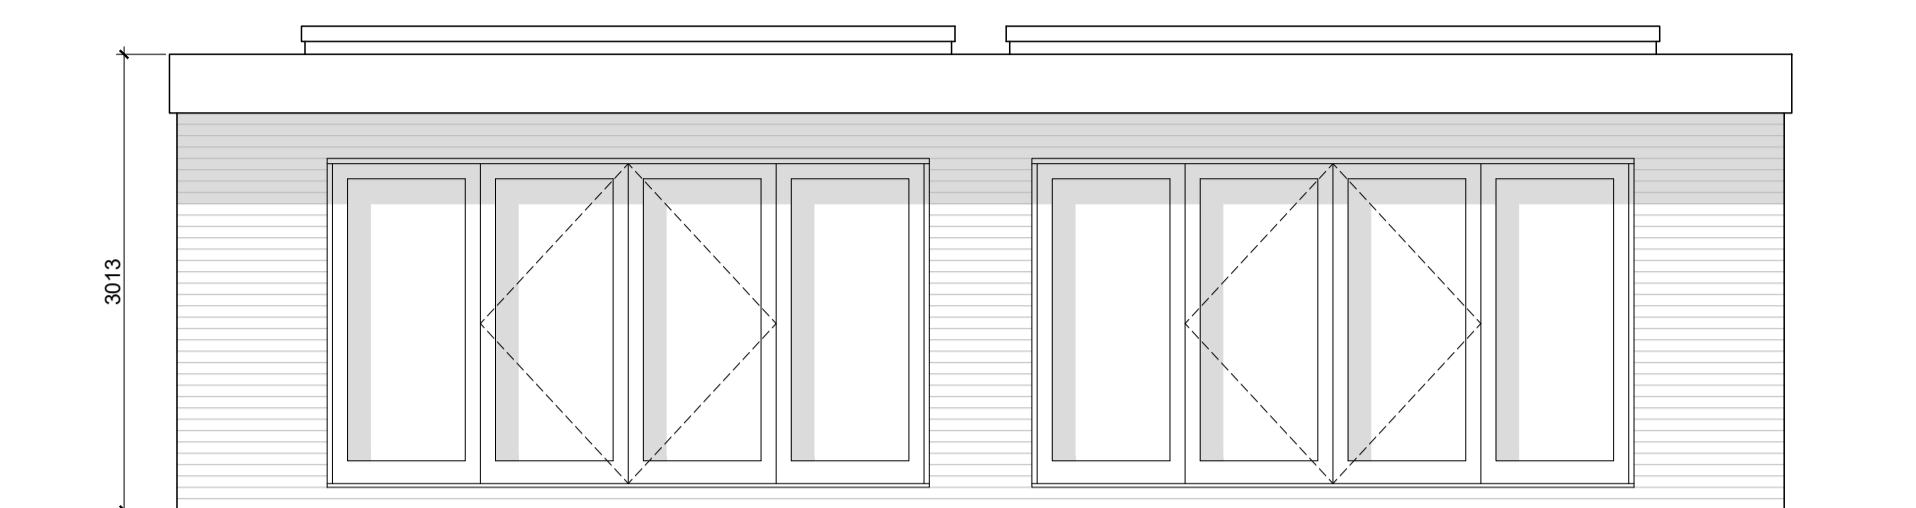


Front (North) Elevation

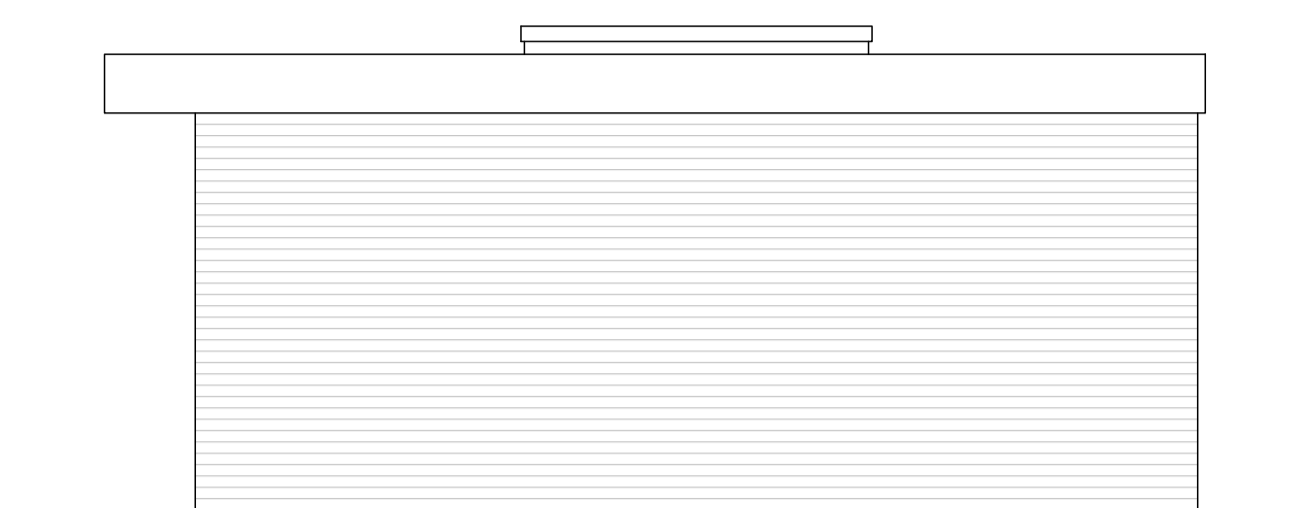


Side (West) Elevation




Rear (South) Elevation

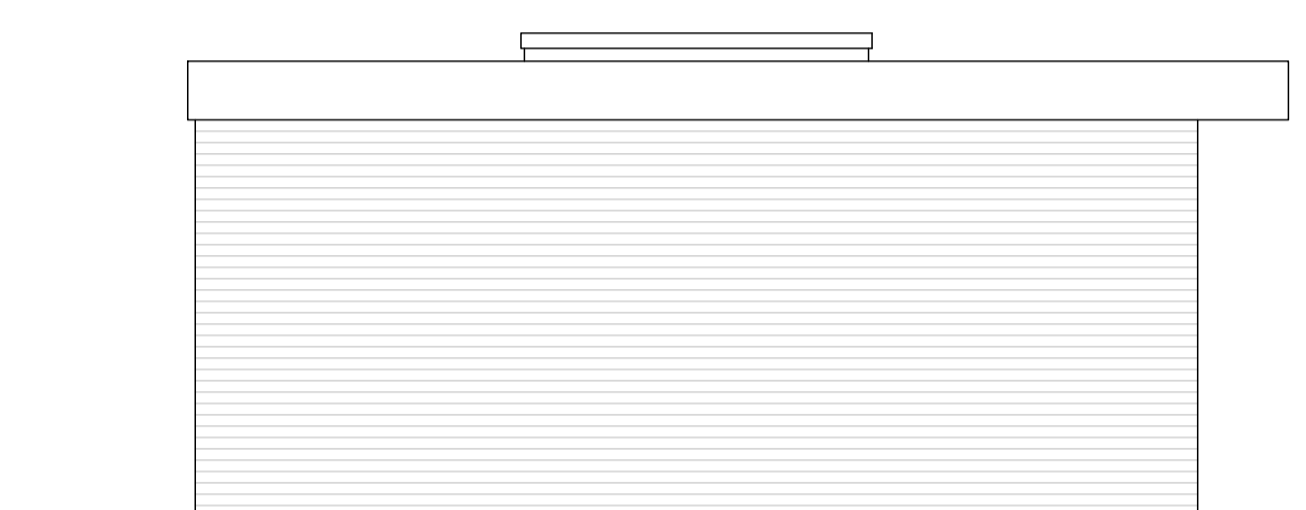


Side (East) Elevation

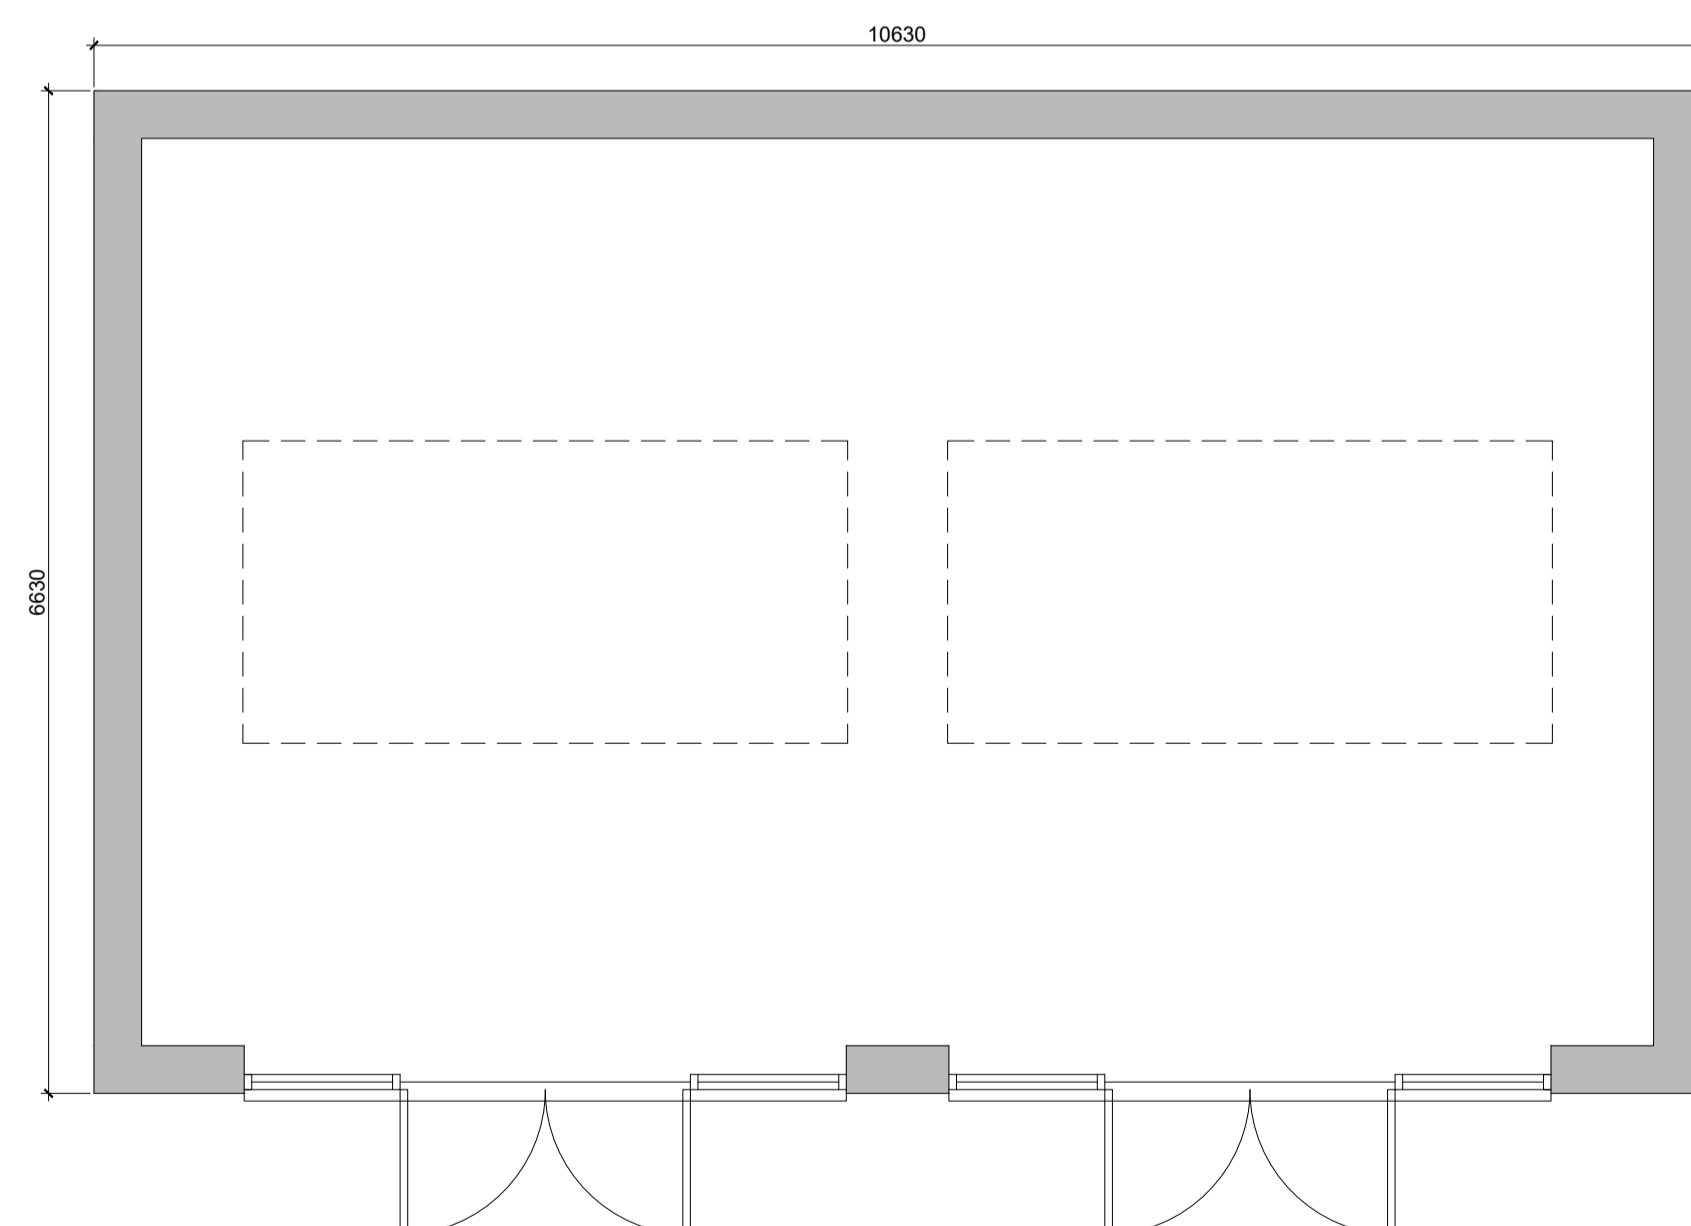

Ground Floor Plan

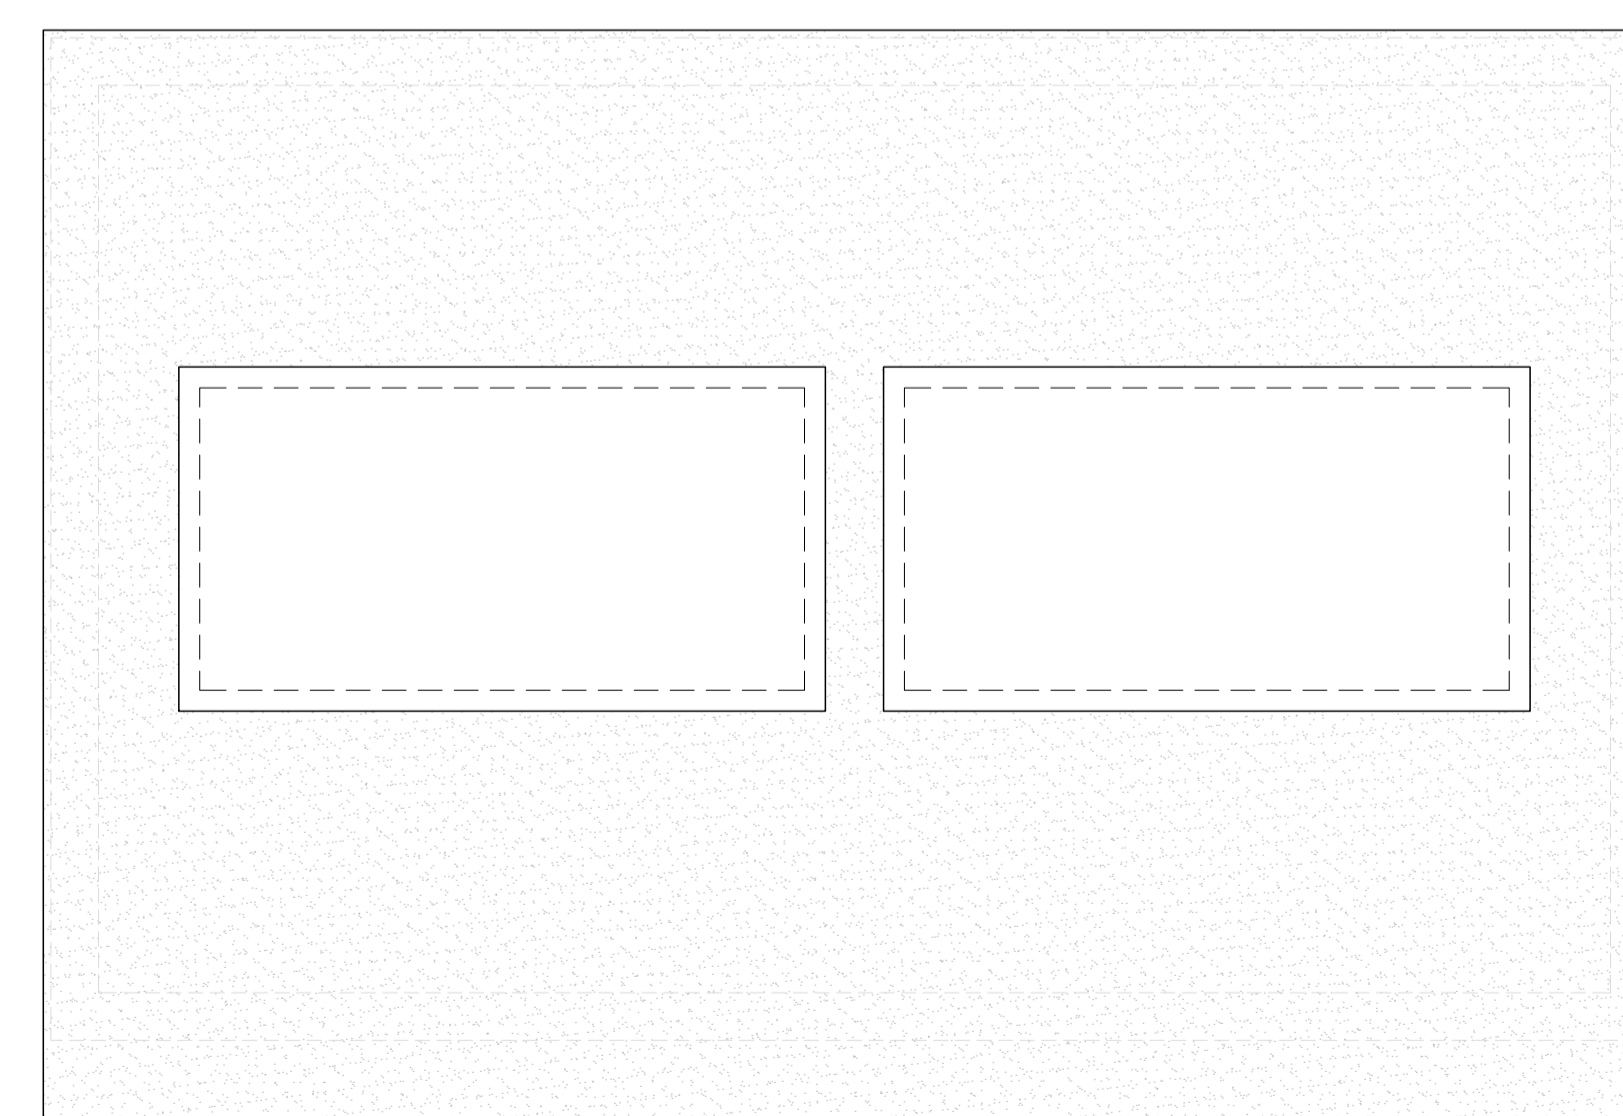

Roof Plan

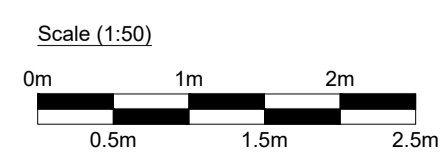

**DOHarchitecture**

07709-494658

info@doharchitecture.co.uk

www.doharchitecture.co.uk

Basepoint Business Centre, 377-399 London Road, Camberley, Surrey, GU15 3HL

Client

Mr van der Zijl

Project

6 Sidbury Close  
Ascot, Berkshire  
SL5 0PD

Drawing Title

Proposed Plans and Elevations

Date	Drawn	Scale
February 2024	DH	1:50 @ A1

Drawing No.	Rev.
2024/14/P01	

Feasibility
  Planning
  Building Regulations