




Existing Front Elevation




Existing Side Elevation



Existing Rear Elevation

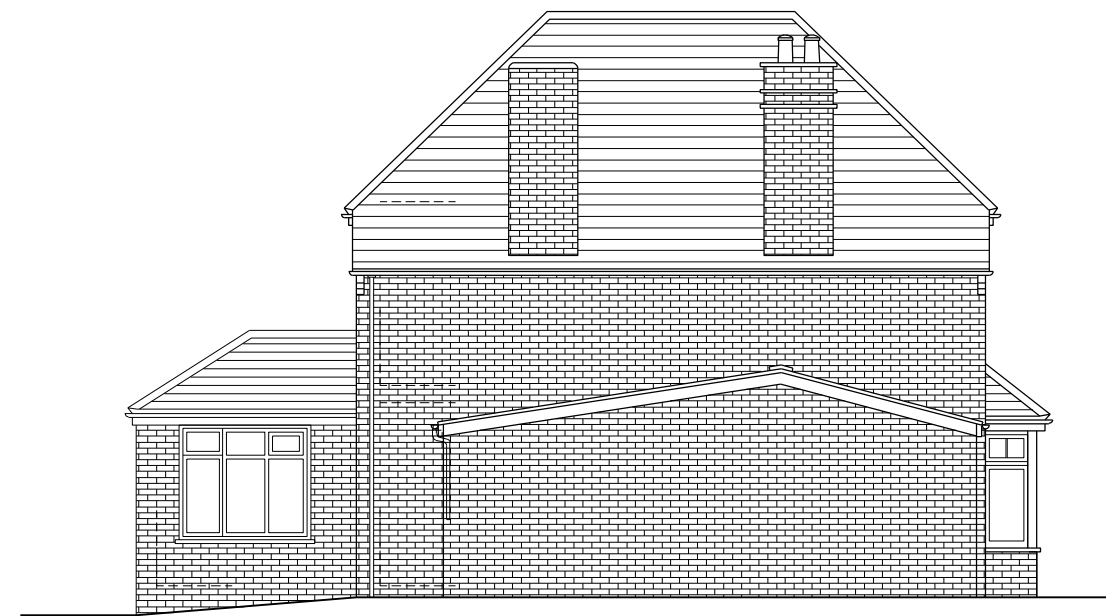

Existing Side Elevation

 www.2pstudio.com	Project PROPOSED TWO STOREY REAR EXTENSION AND ALTERATIONS	Location 215 Stansted Road, Bishop's Stortford, Herts CM23 2AP	1 2 3 1:100		
	client [REDACTED]	content EXISTING SURVEY elevations	date 08.23	scale 1:100	drawing No. 201.02
15 bowker close, newport, essex cb11 3bq- uk - t.+44 1799541066 - 2p@2pstudio.com		Notes	drawn by a3		

NB. 1. This drawing is an approximate representation of the building named in the title block. All efforts have been made to obtain a close representation of this building and its surroundings.
 2. Measurements taken where done by hand and errors may occur during the measurement or when transferring the measurements to CAD.
 3. These drawings should be read in conjunction with the proposed scheme and should be used only in the process to obtain Planning or Building Regulations approval and for quoting purposes only and no warranty can be given on its precision.
 4. Any discrepancies/errors should be notified and corrected before shopping or manufacture of any elements of the project.
 5. Dimensions have been taken and drawn in millimetres at scales as indicated in the title block