




EXISTING NORTH ELEVATION
Scale 1:100

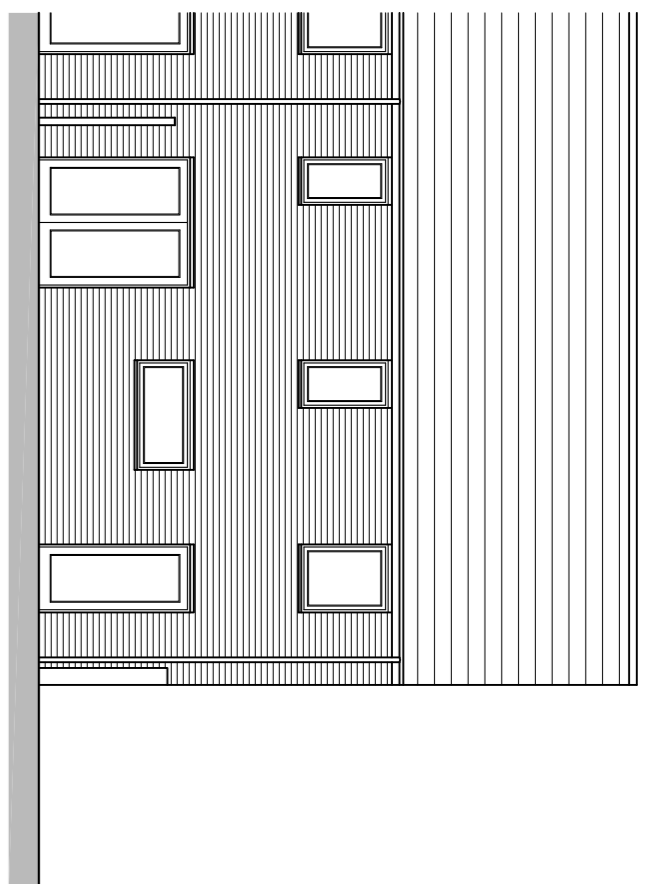


EXISTING WEST ELEVATION
Scale 1:100

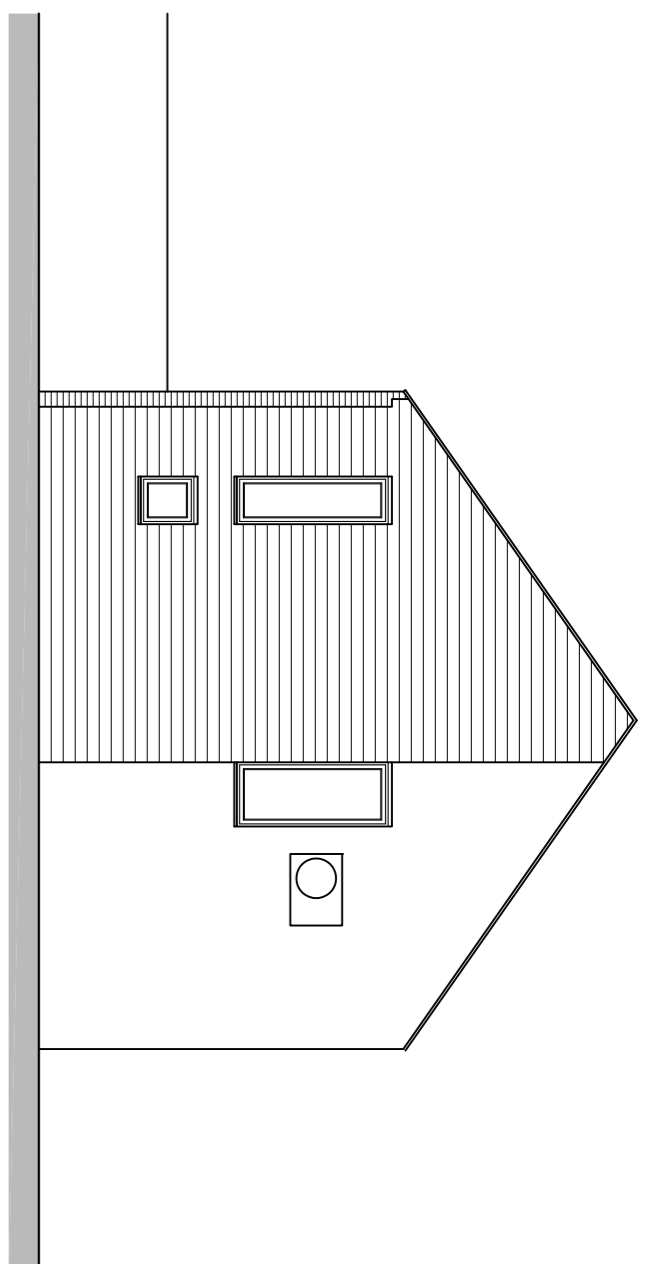



EXISTING SOUTH ELEVATION
Scale 1:100

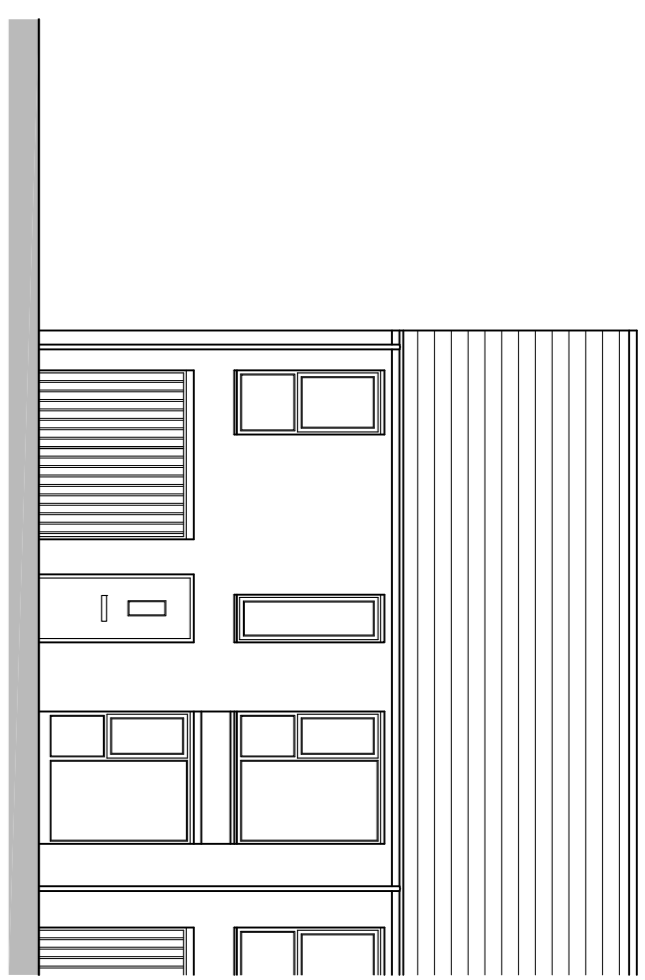


EXISTING EAST ELEVATION
Scale 1:100

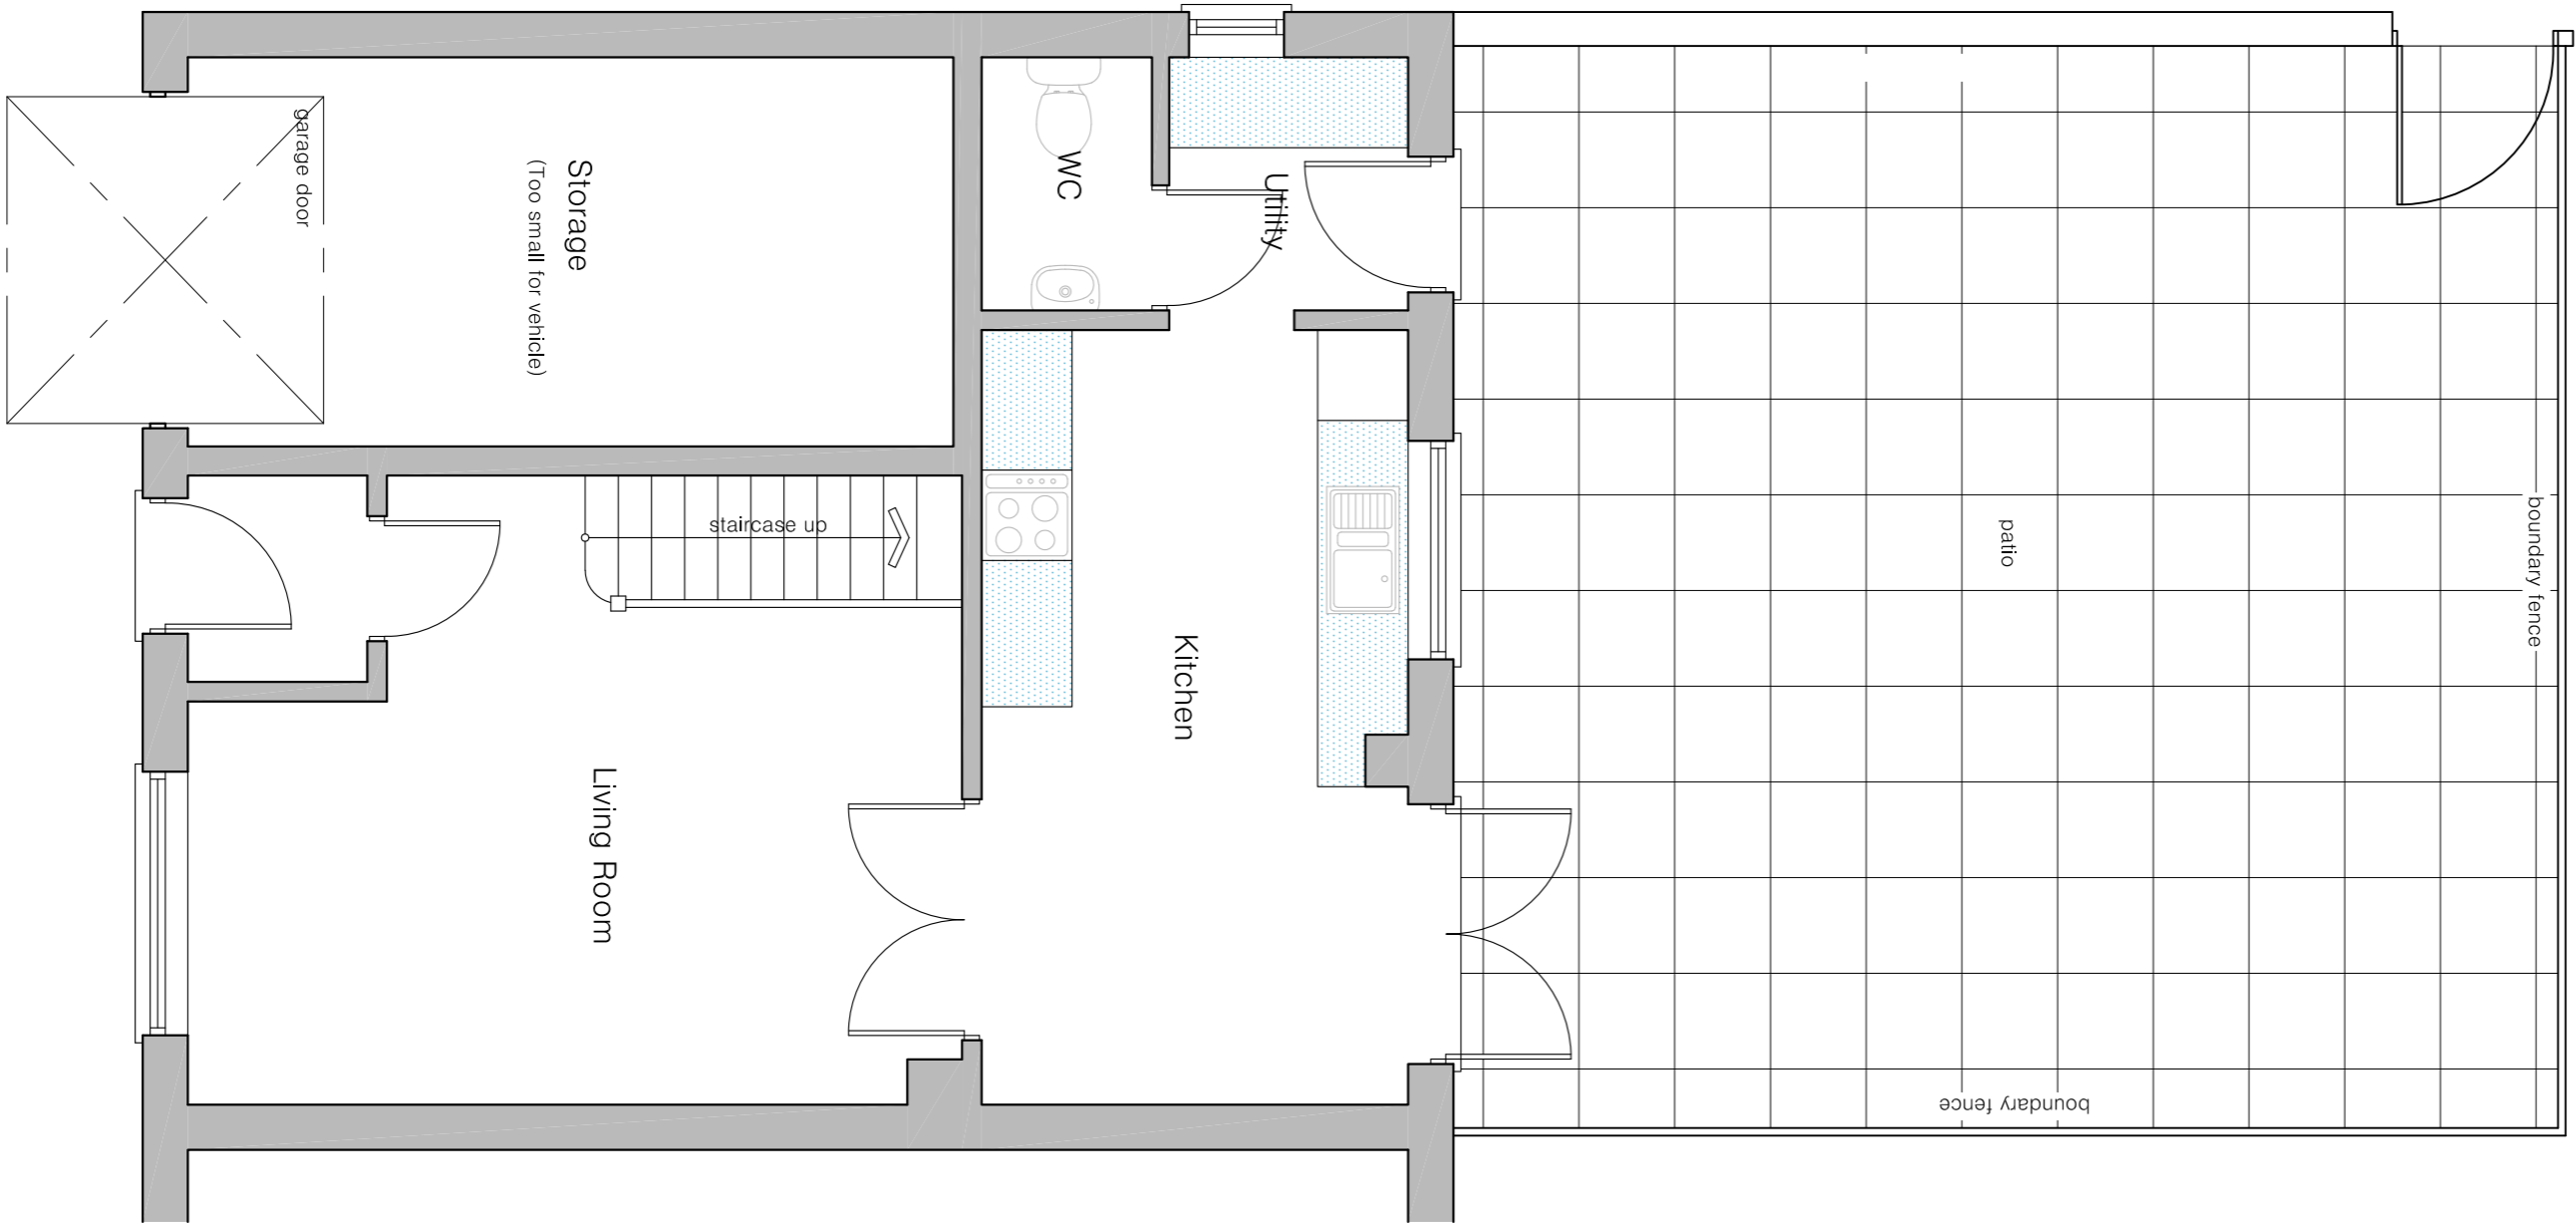



EXISTING GROUND FLOOR PLAN
Scale 1:50

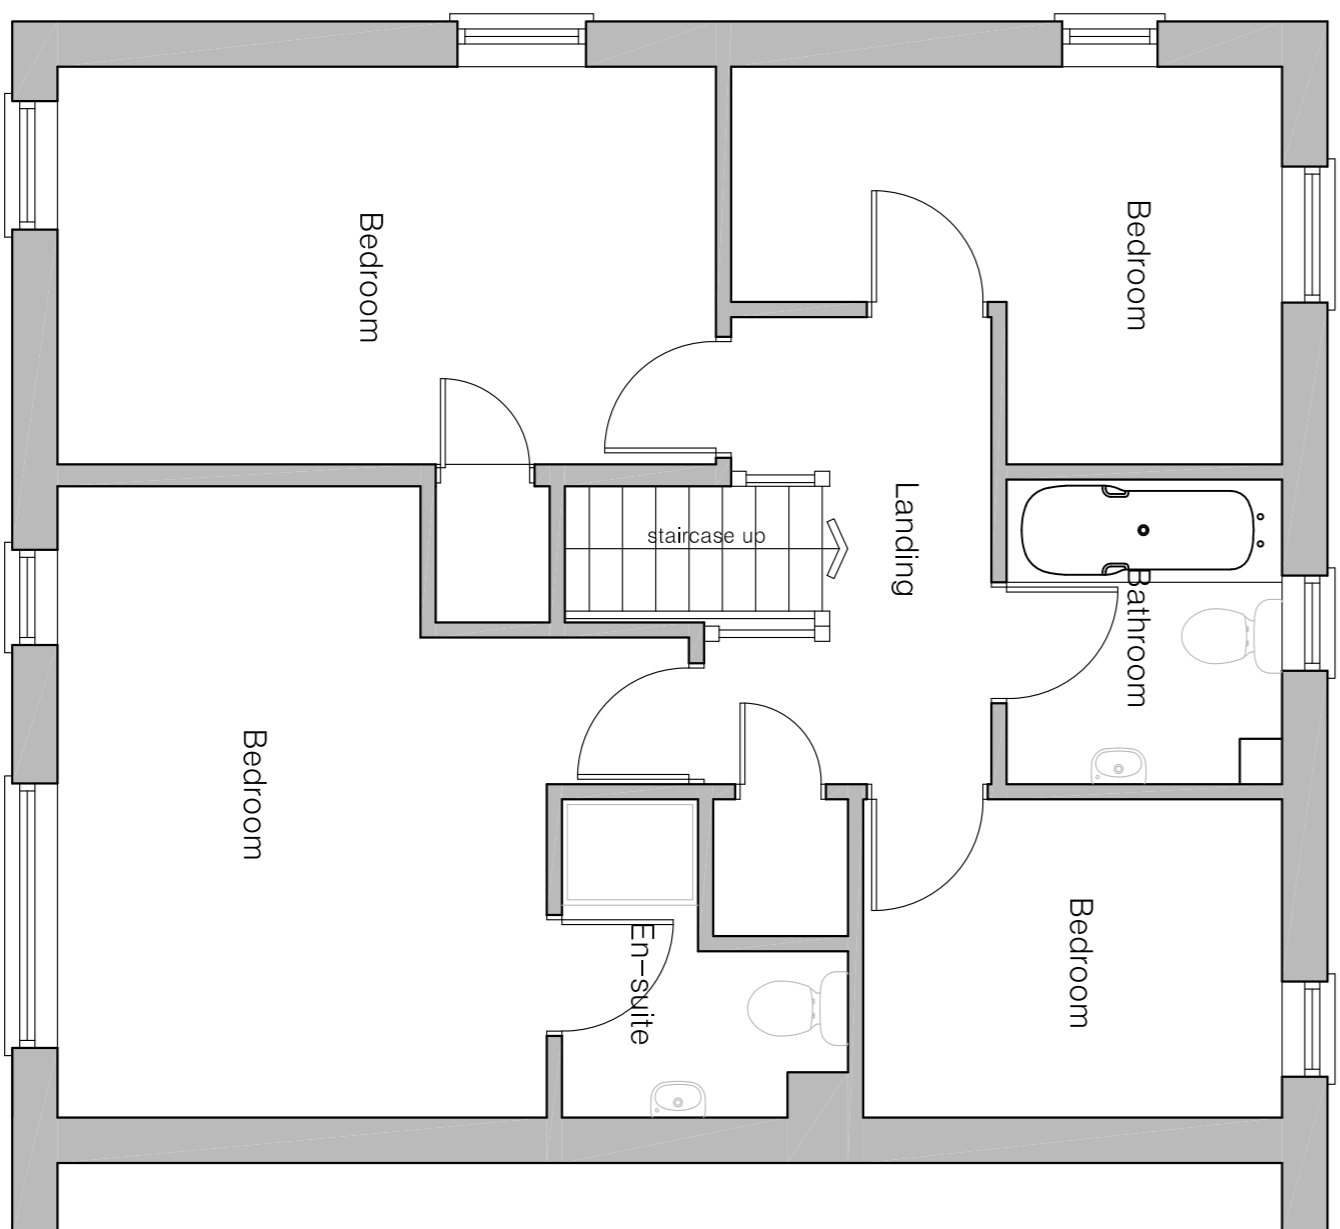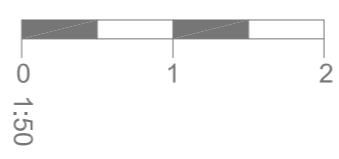



EXISTING FIRST FLOOR PLAN
Scale 1:50

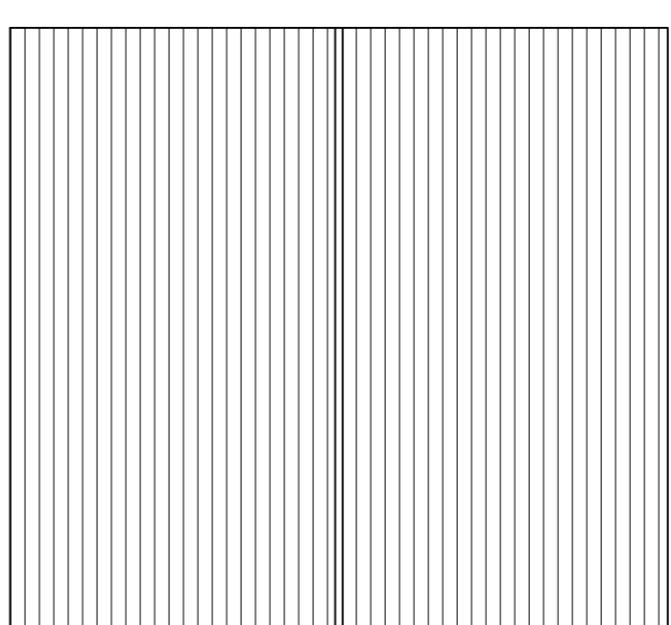

EXISTING ROOF PLAN
Scale 1:50

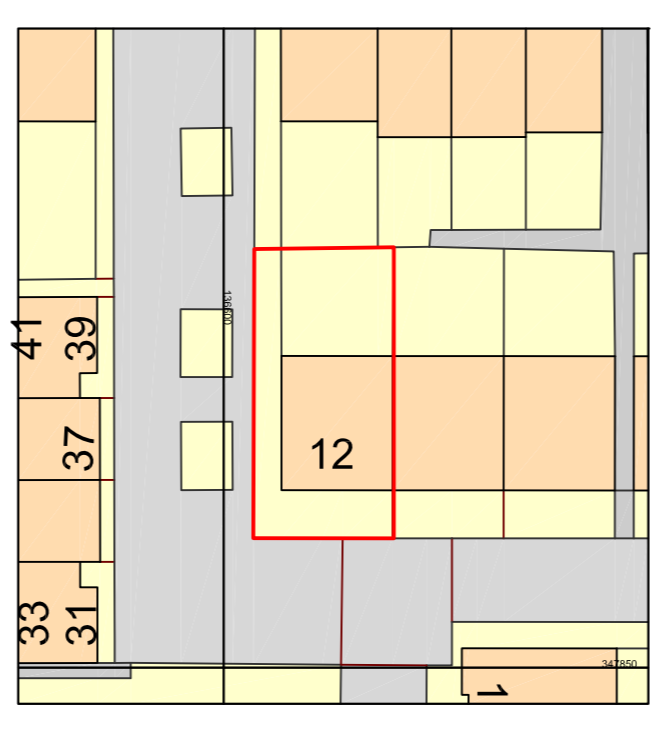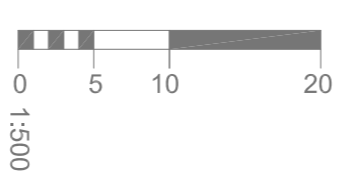

EXISTING BLOCK PLAN
Scale 1:500

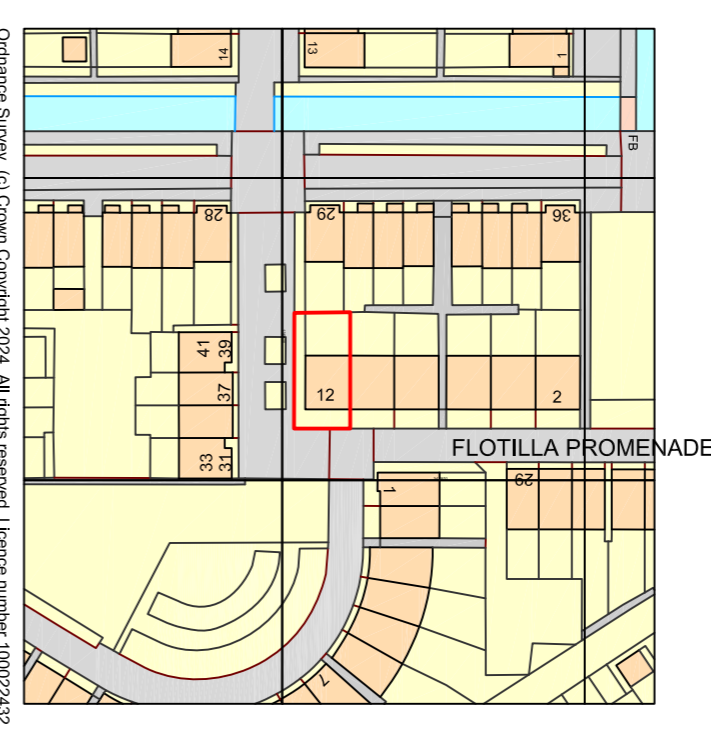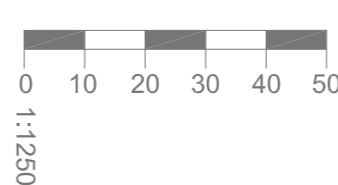

SITE LOCATION PLAN
Scale 1:1250



TOR ARCHITECTURAL SERVICES

CHRIS JONES ~ chris@cajones.co.uk
www.cajones.co.uk

Client
Mr and Mrs Everson

Project
Proposed single storey extension, garage conversion + loft conversion

Project Address
12 Flotilla Promenade,
Street,
BA16 0GL

Date
March 2024

Scale
As Shown

Drawing number / Details
A1 Sheet

Revision
001 - EXISTING PLANS