
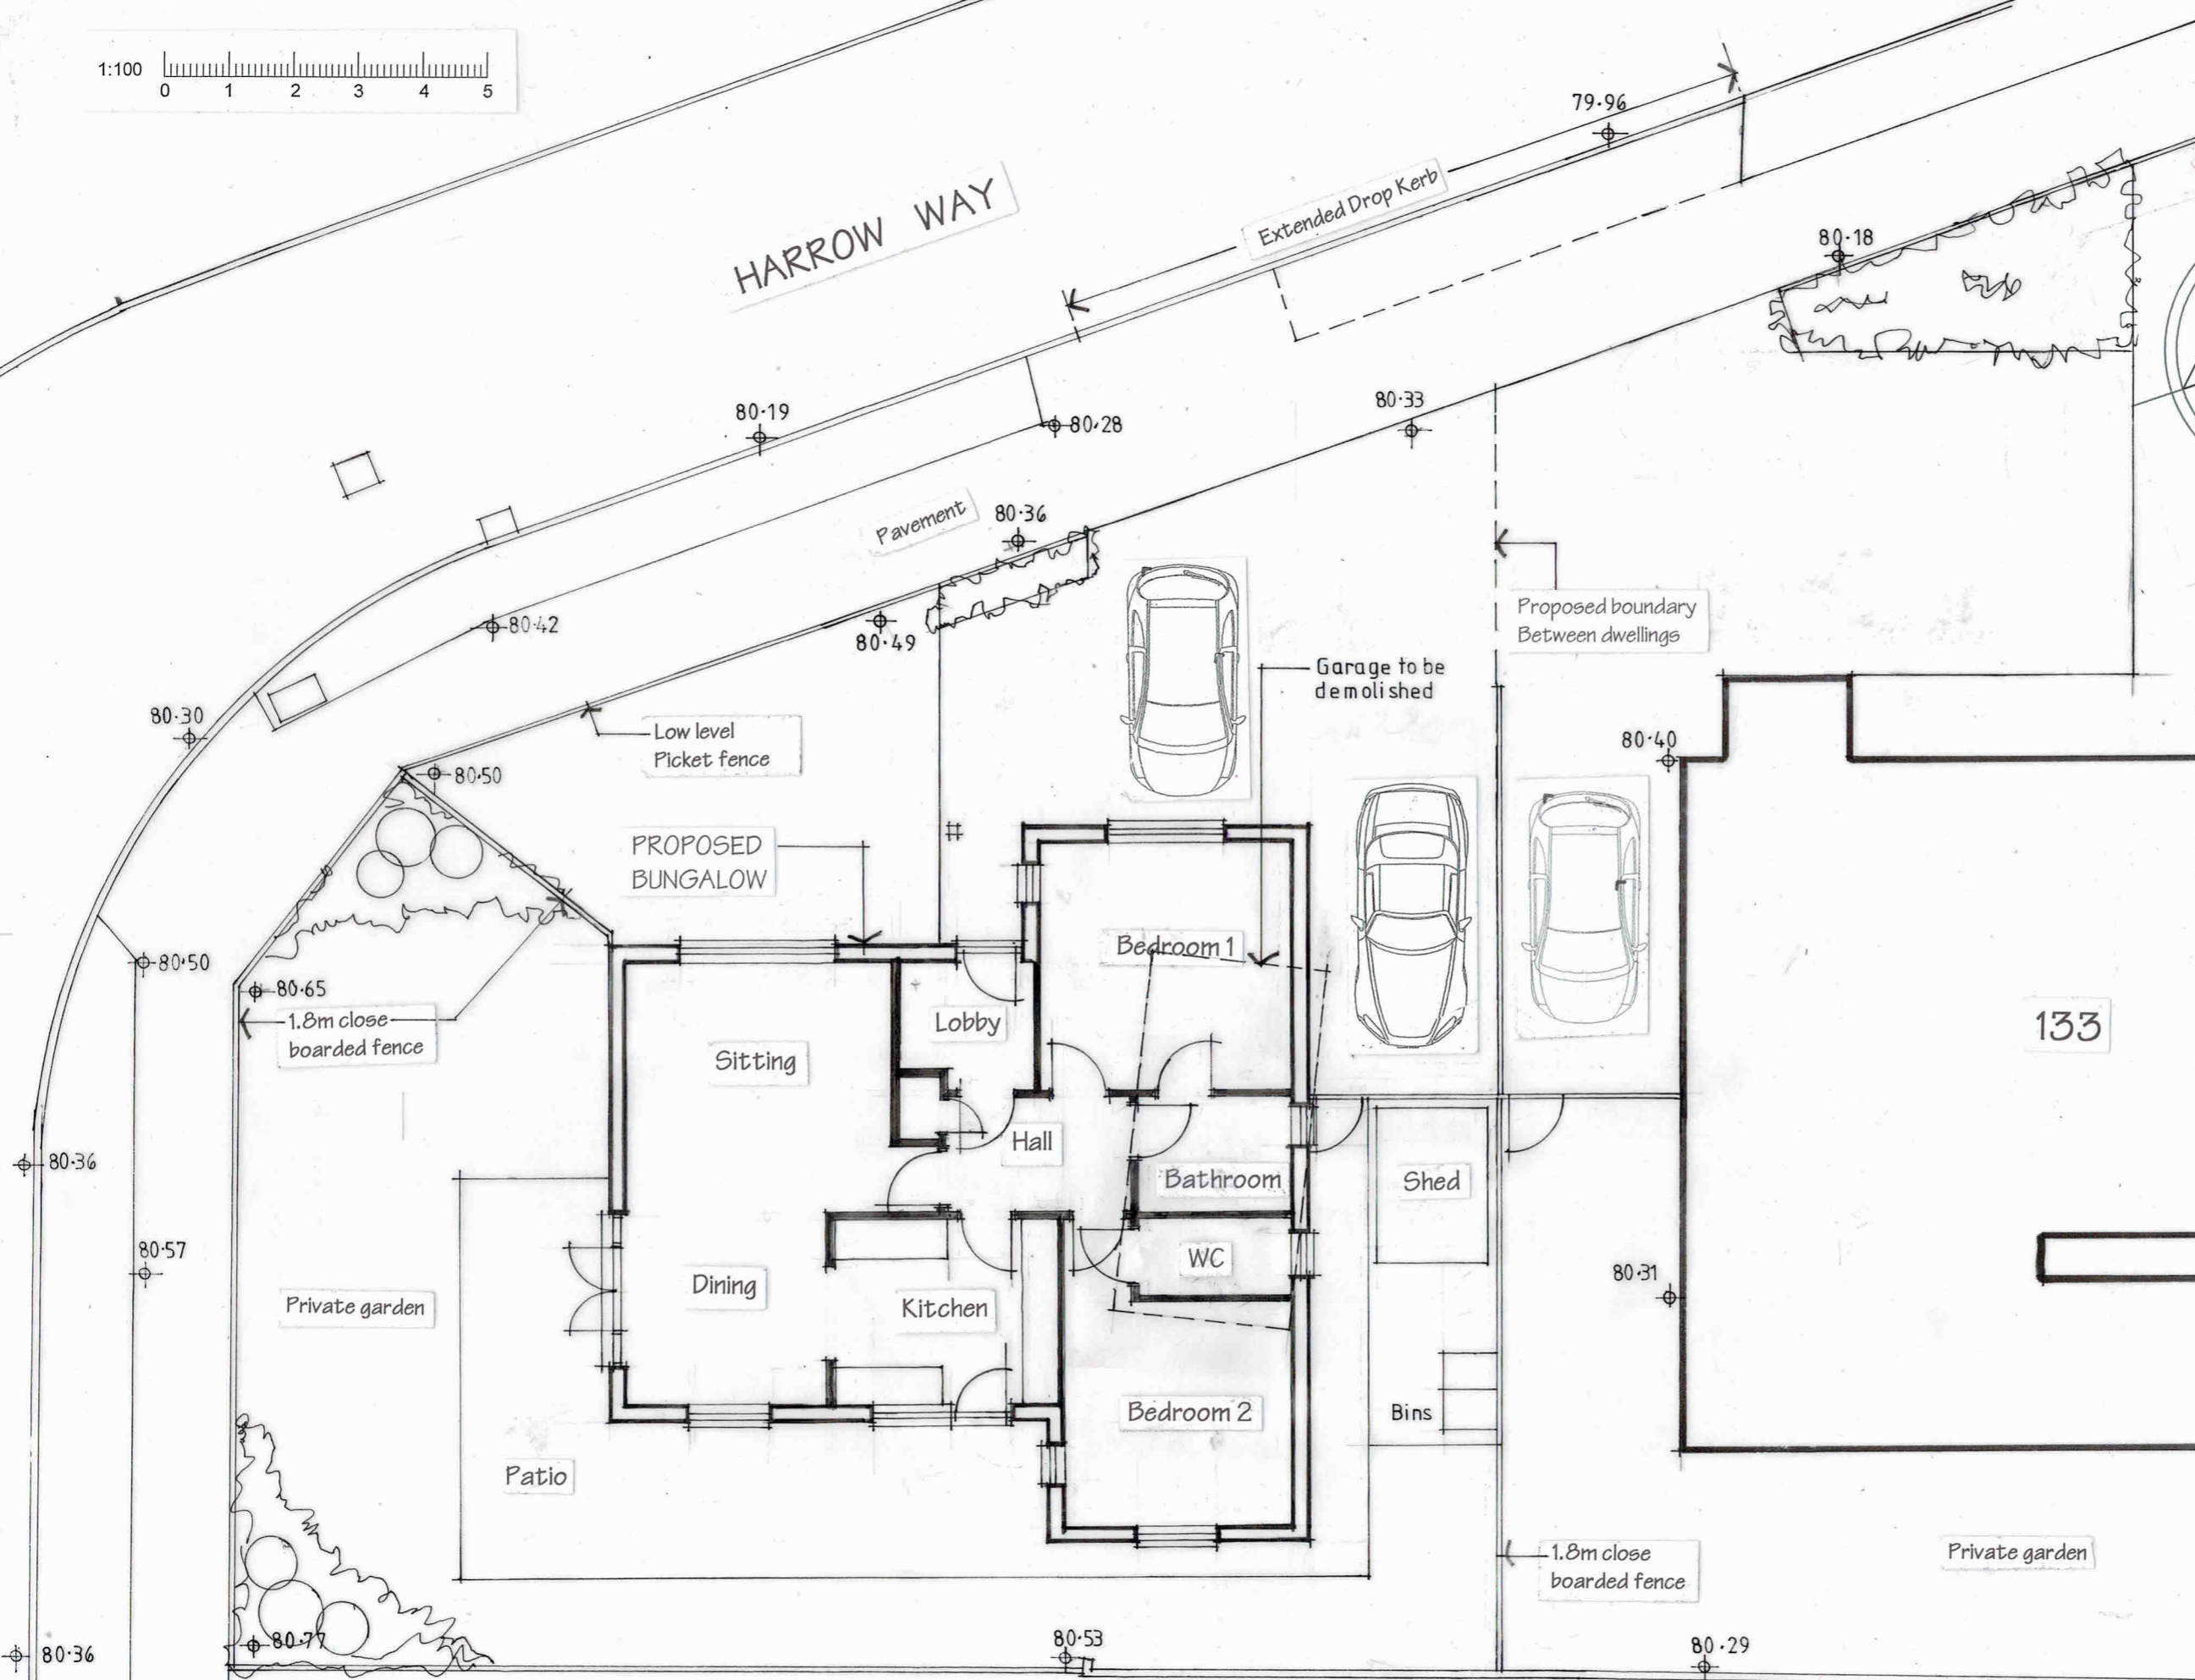


HARROW WAY

Extended Drop Kerb

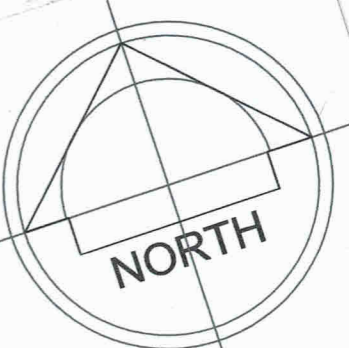

Client
MARY & PETER MARCHMENT

Project
PROPOSED BUNGALOW
AT
133 HARROW WAY
ANDOVER
HAMPSHIRE
SP10 3DY.

Drawing Title
PROPOSED GROUND FLOOR
AND SITE PLAN

Scale 1:100 Date March 2024

Paul Appleby
Architectural Consultant

28 Picton Road
Andover
Hampshire
SP10 2HQ.

Tel 01264 334055
07961 070417

Drawing Number

2306/01

SITE PLAN / GROUND FLOOR PLAN 1:100