




Proposed Rear Elevation

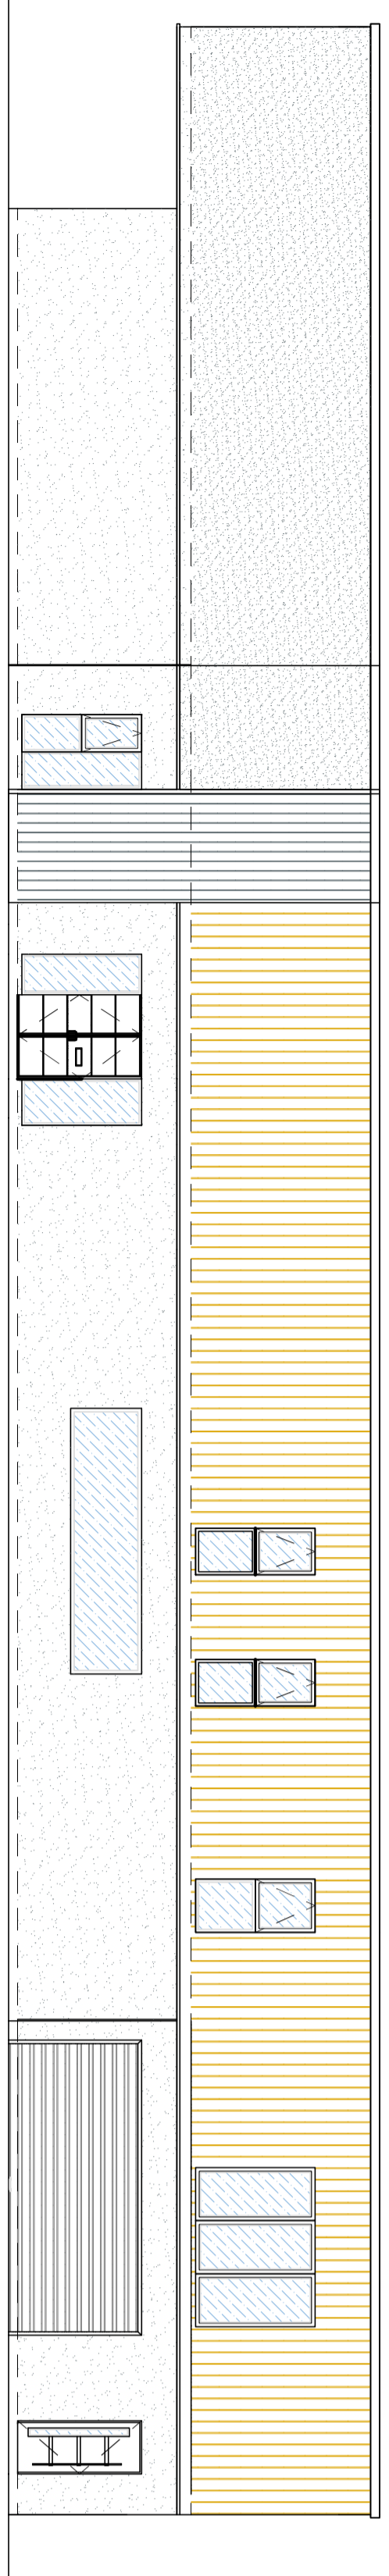


Proposed Front Elevation

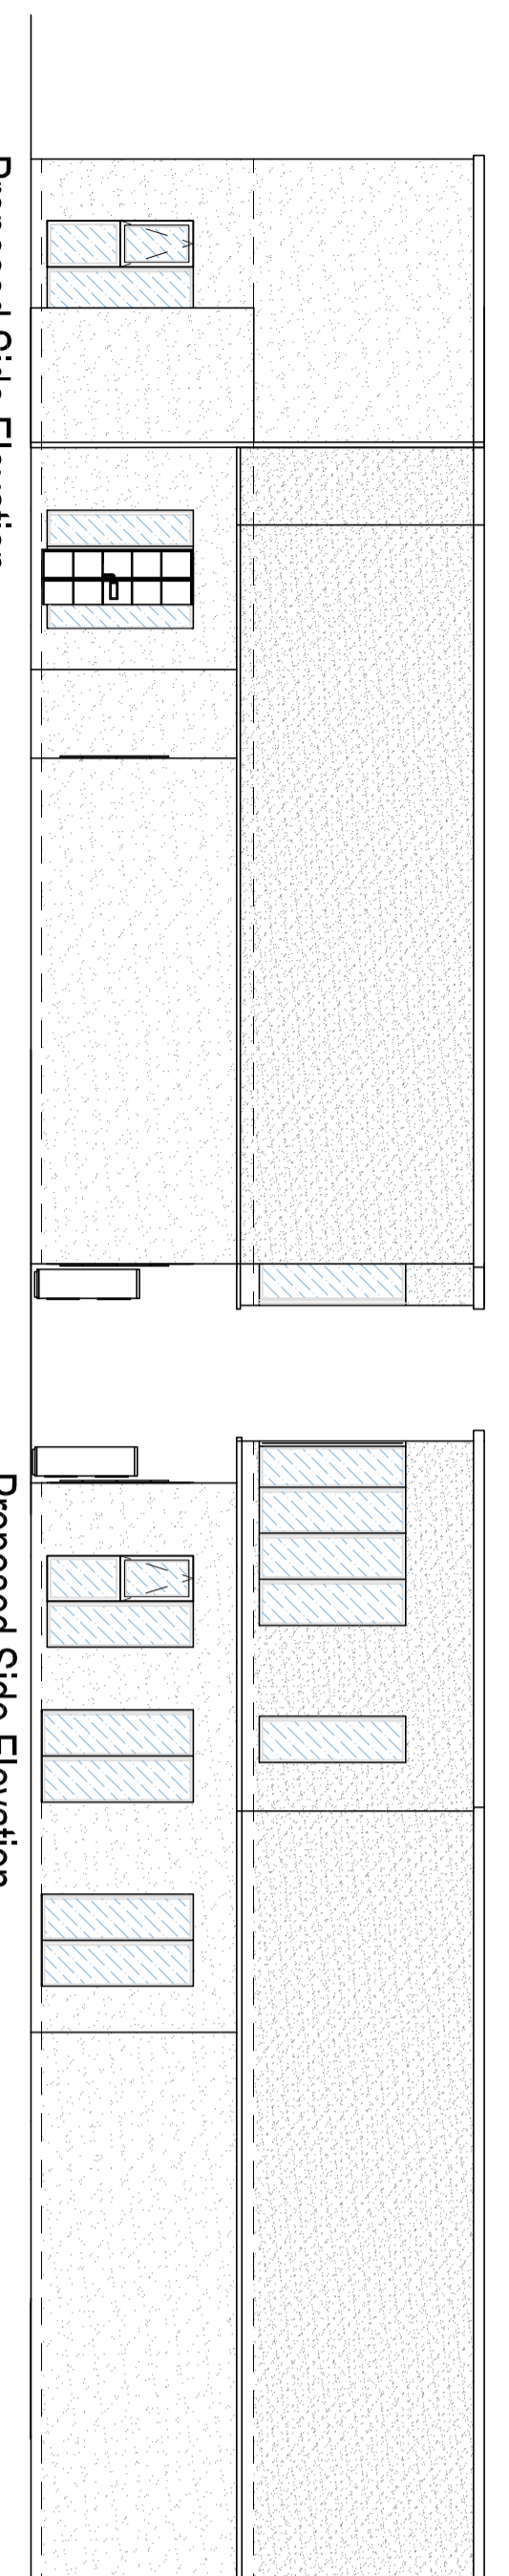


Proposed Side Elevation

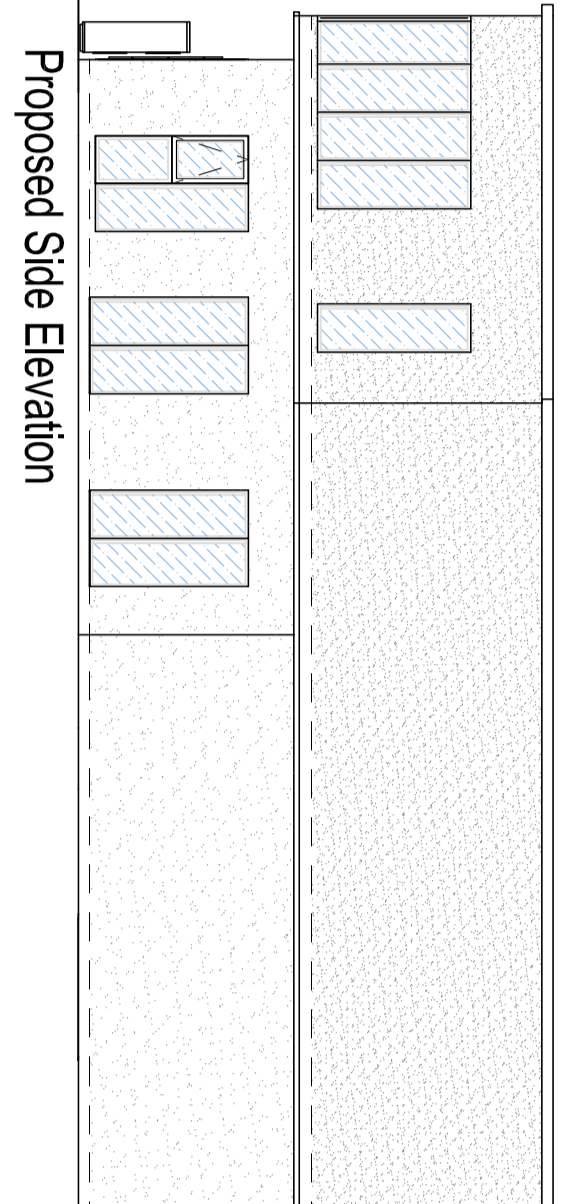


Proposed Side Elevation

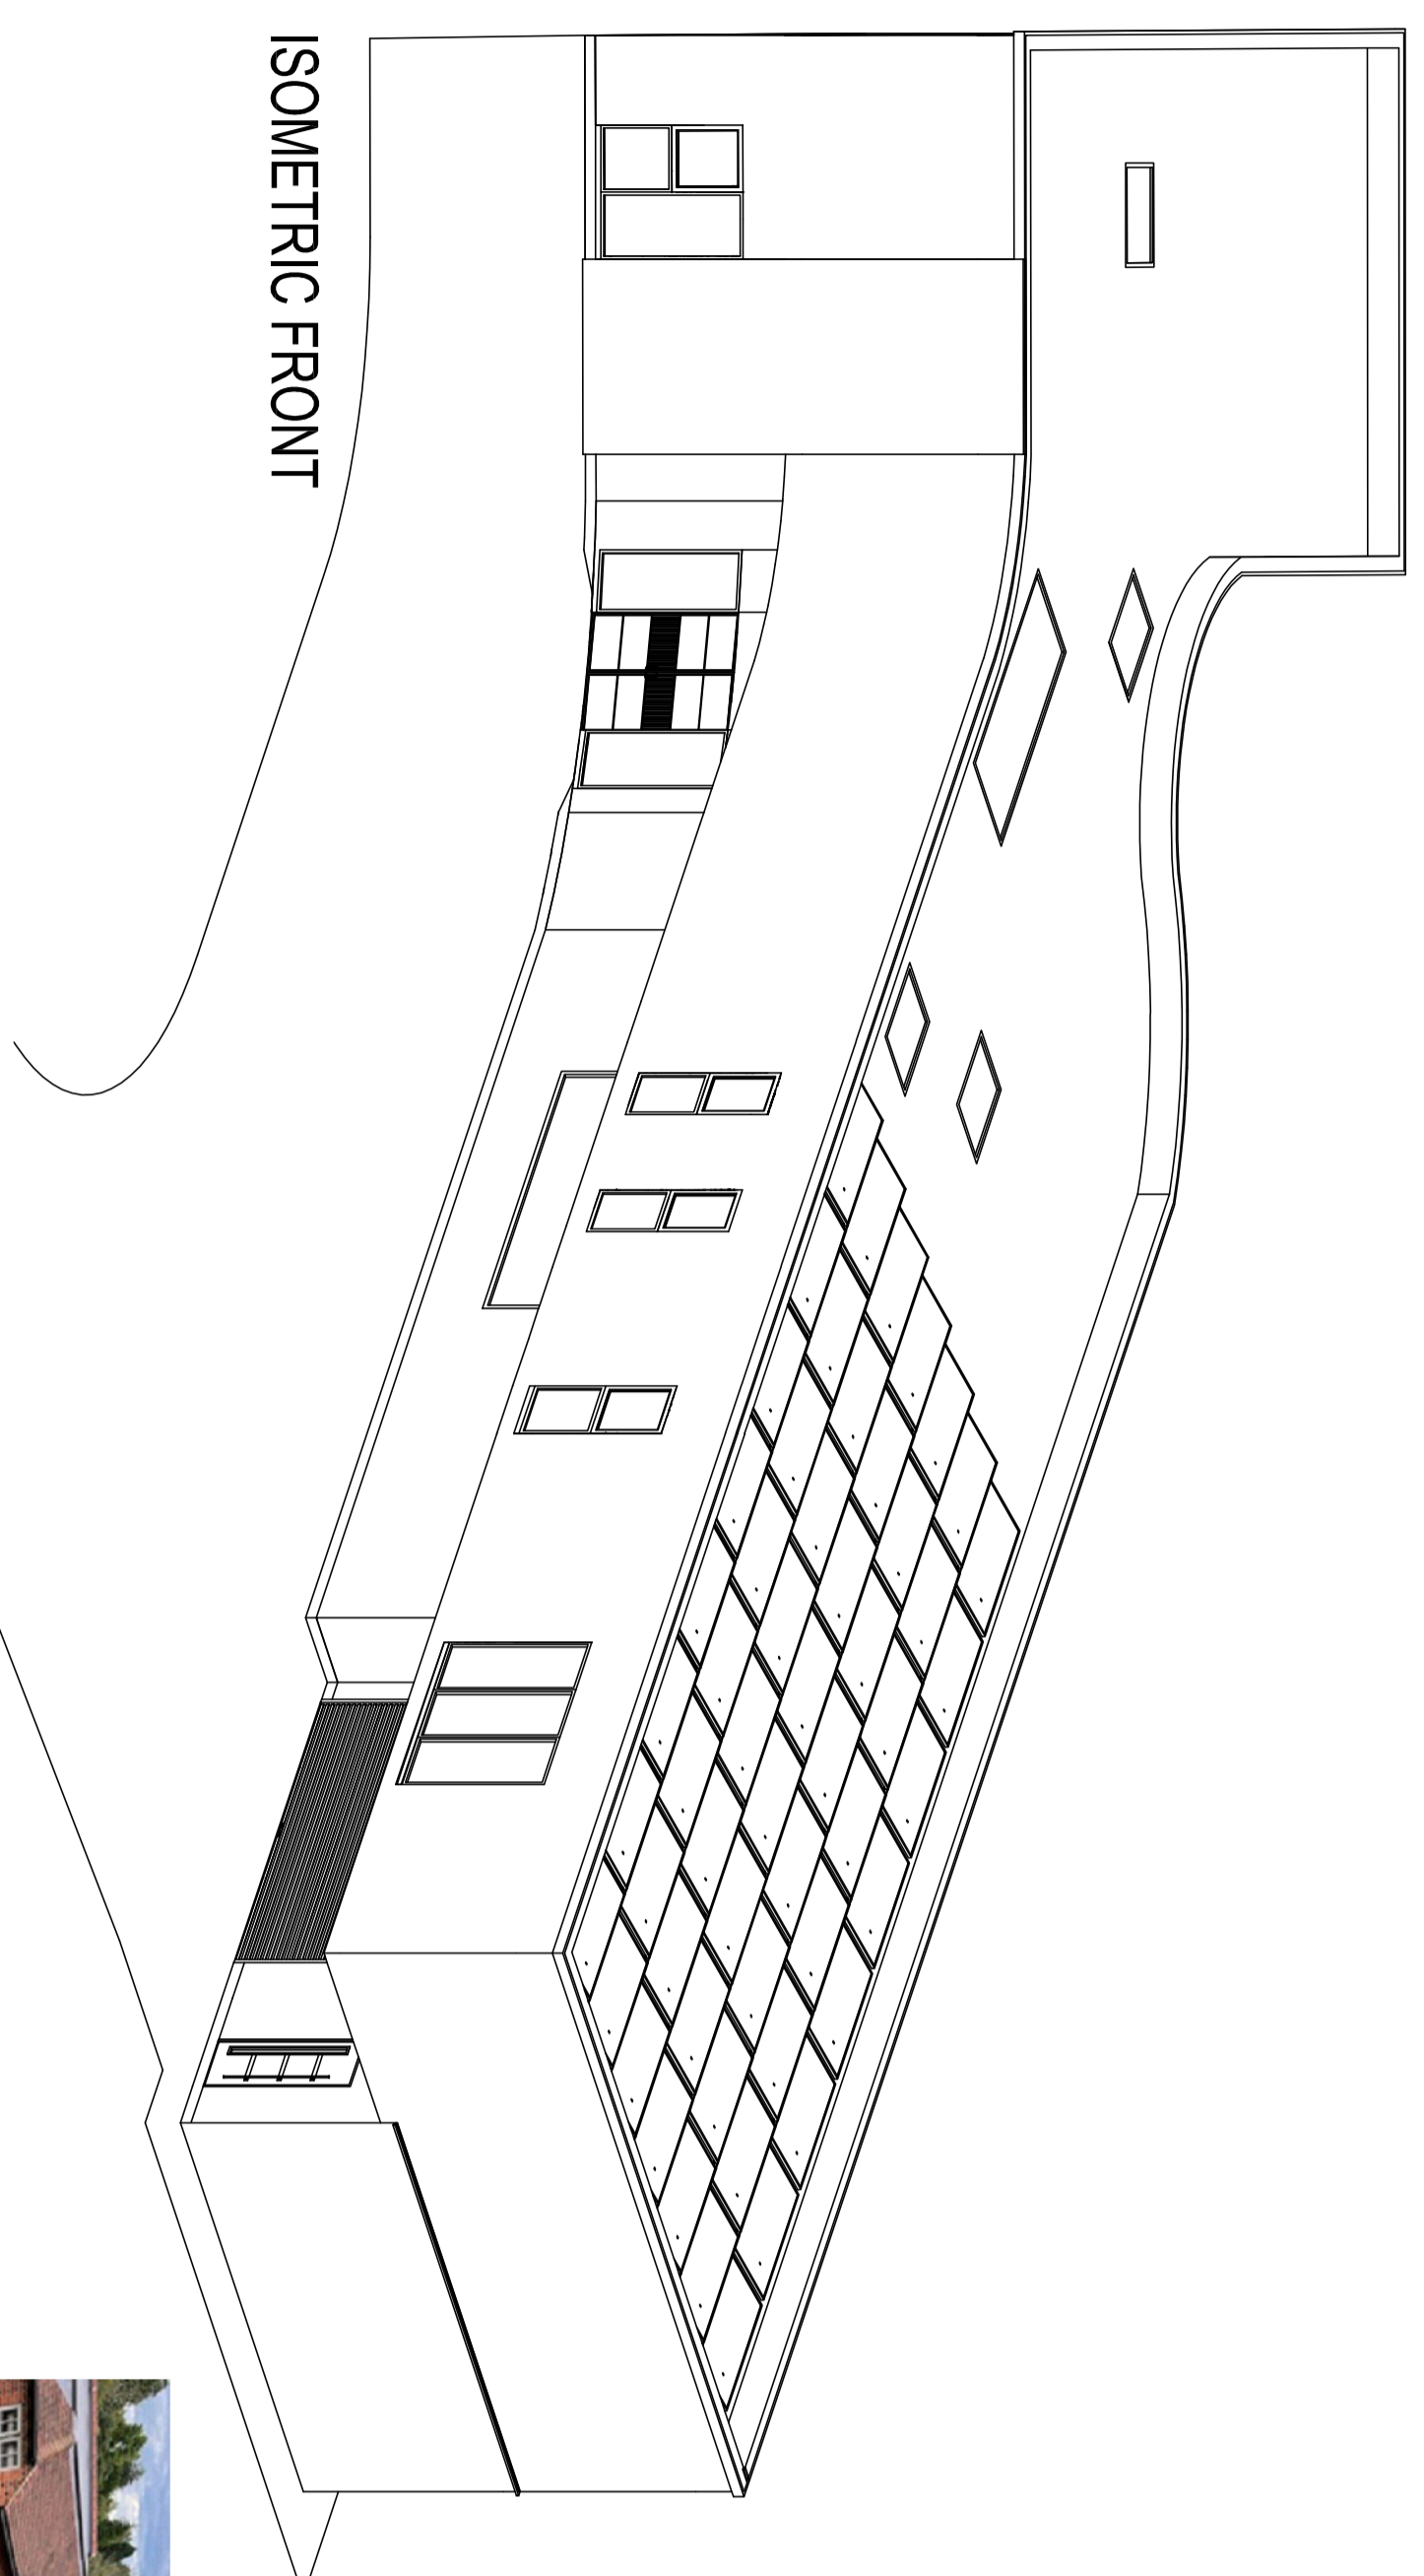


ISOMETRIC FRONT

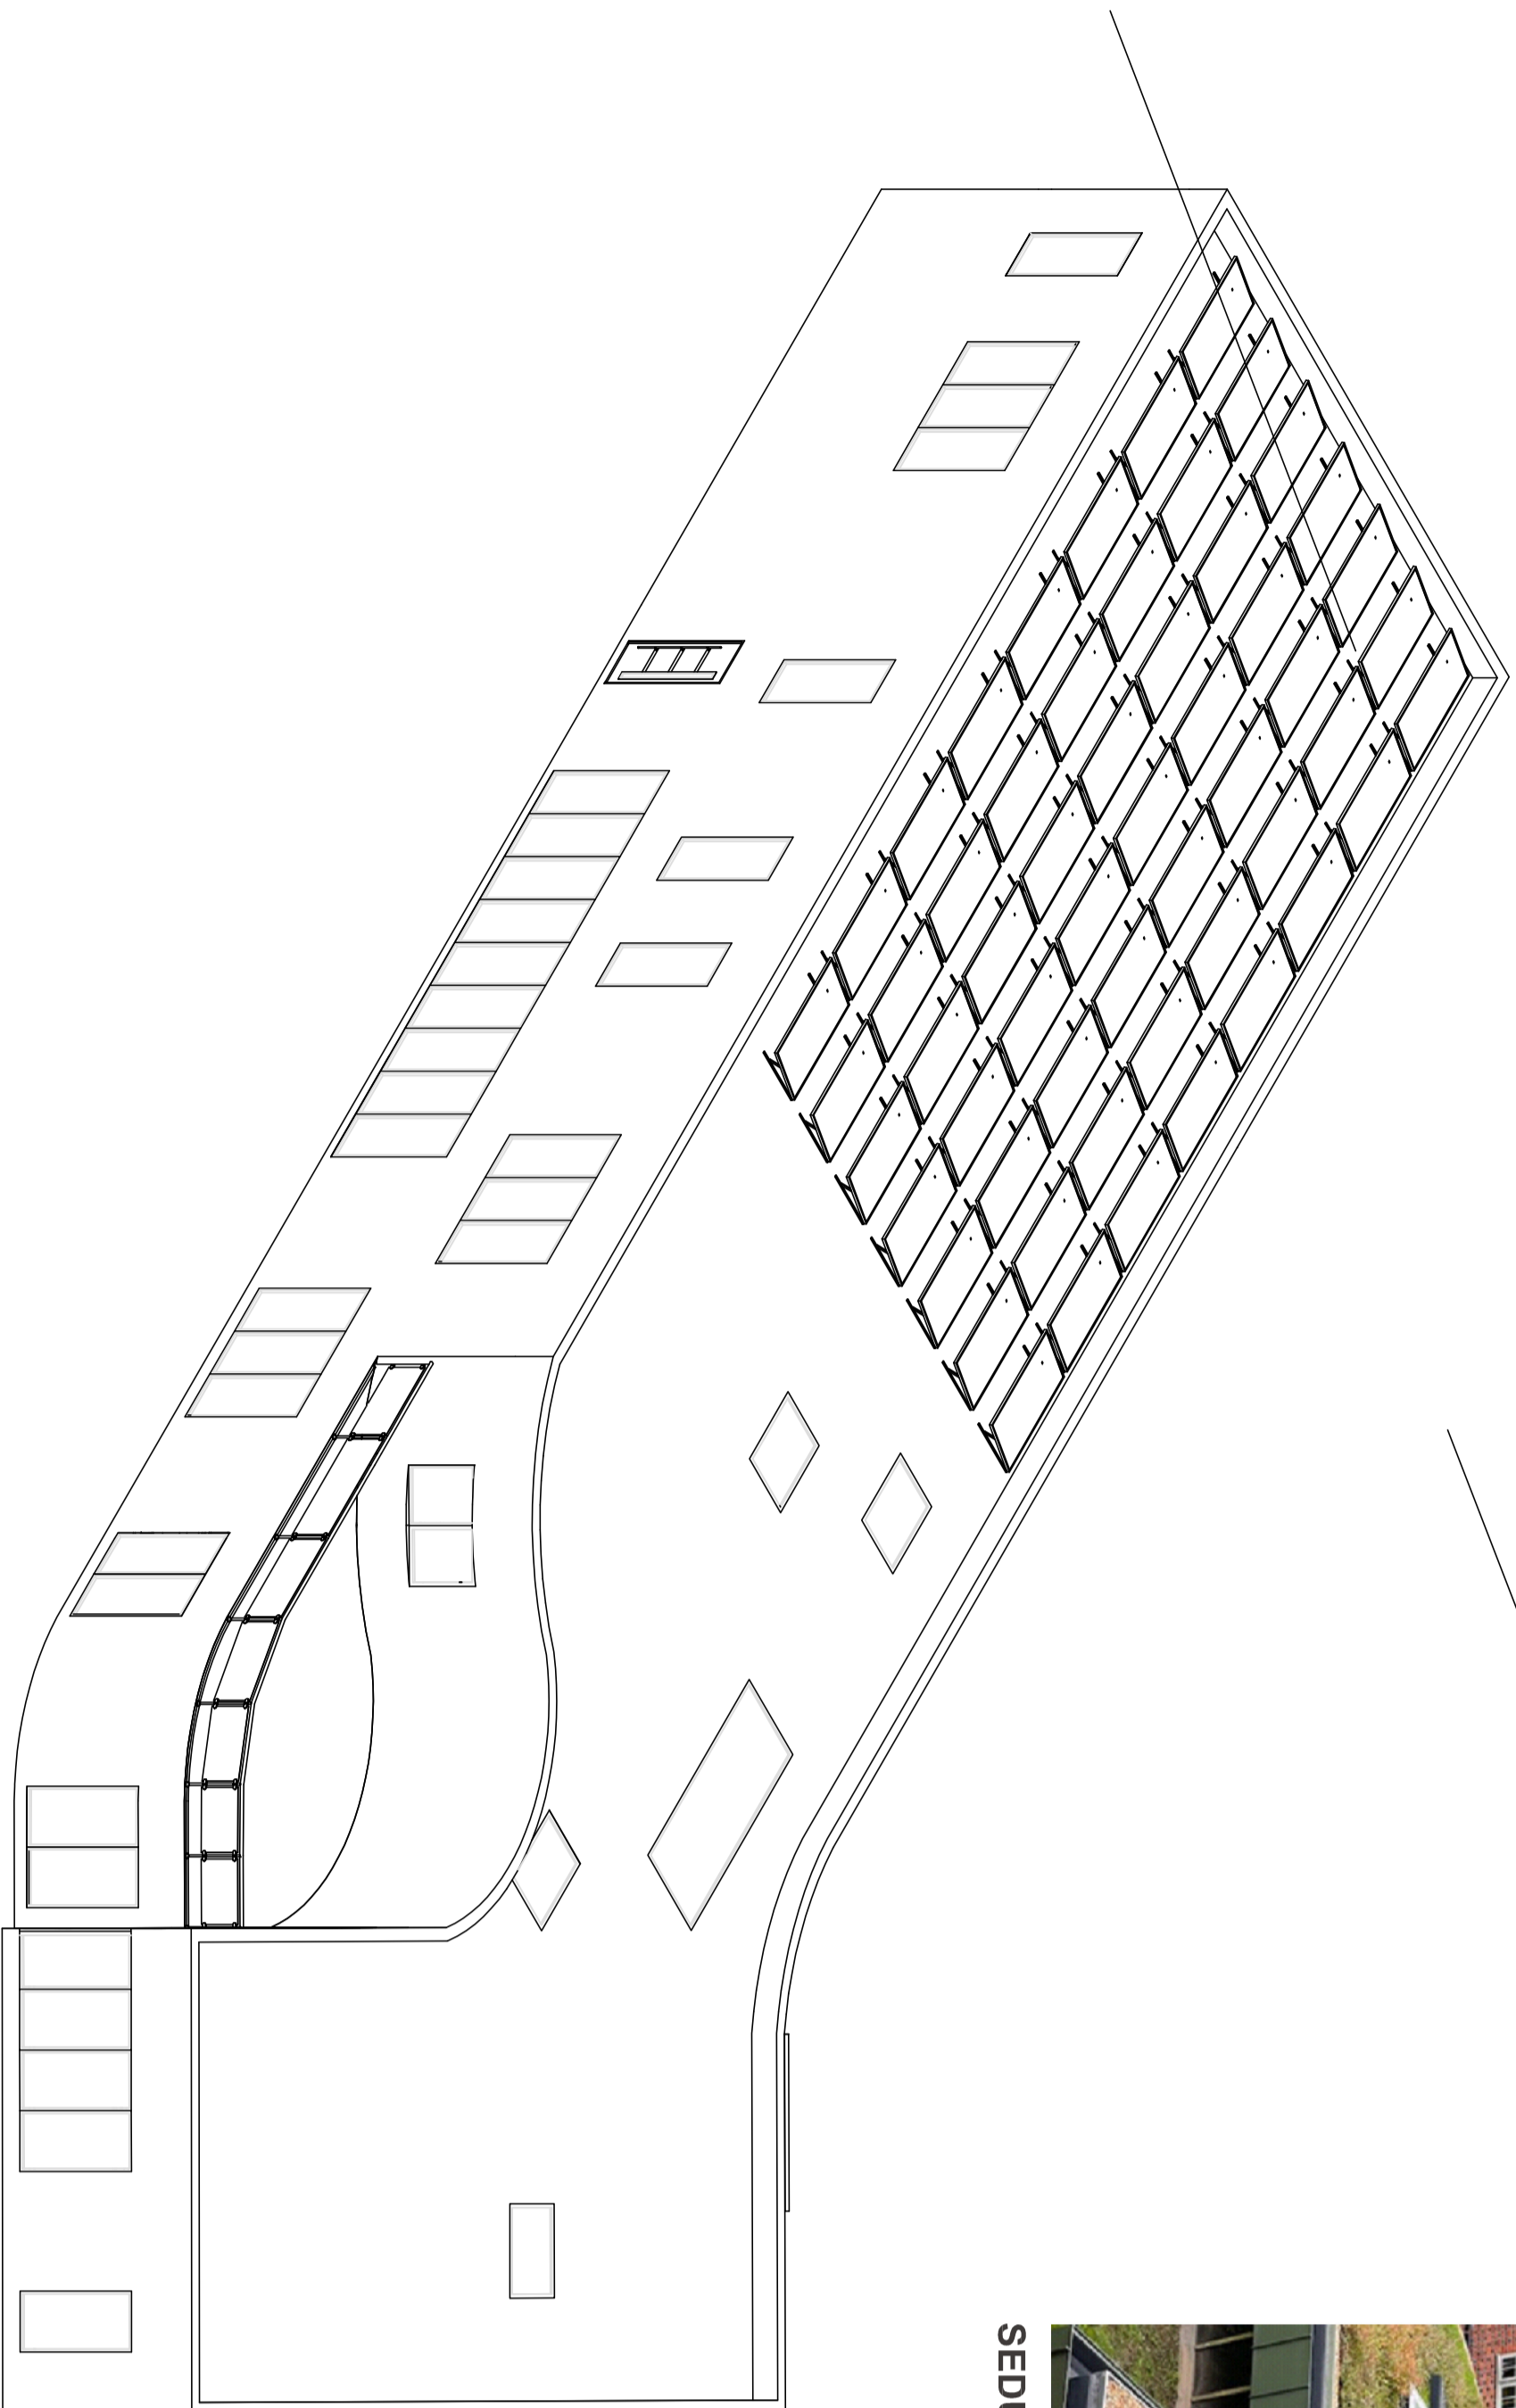


ISOMETRIC REAR

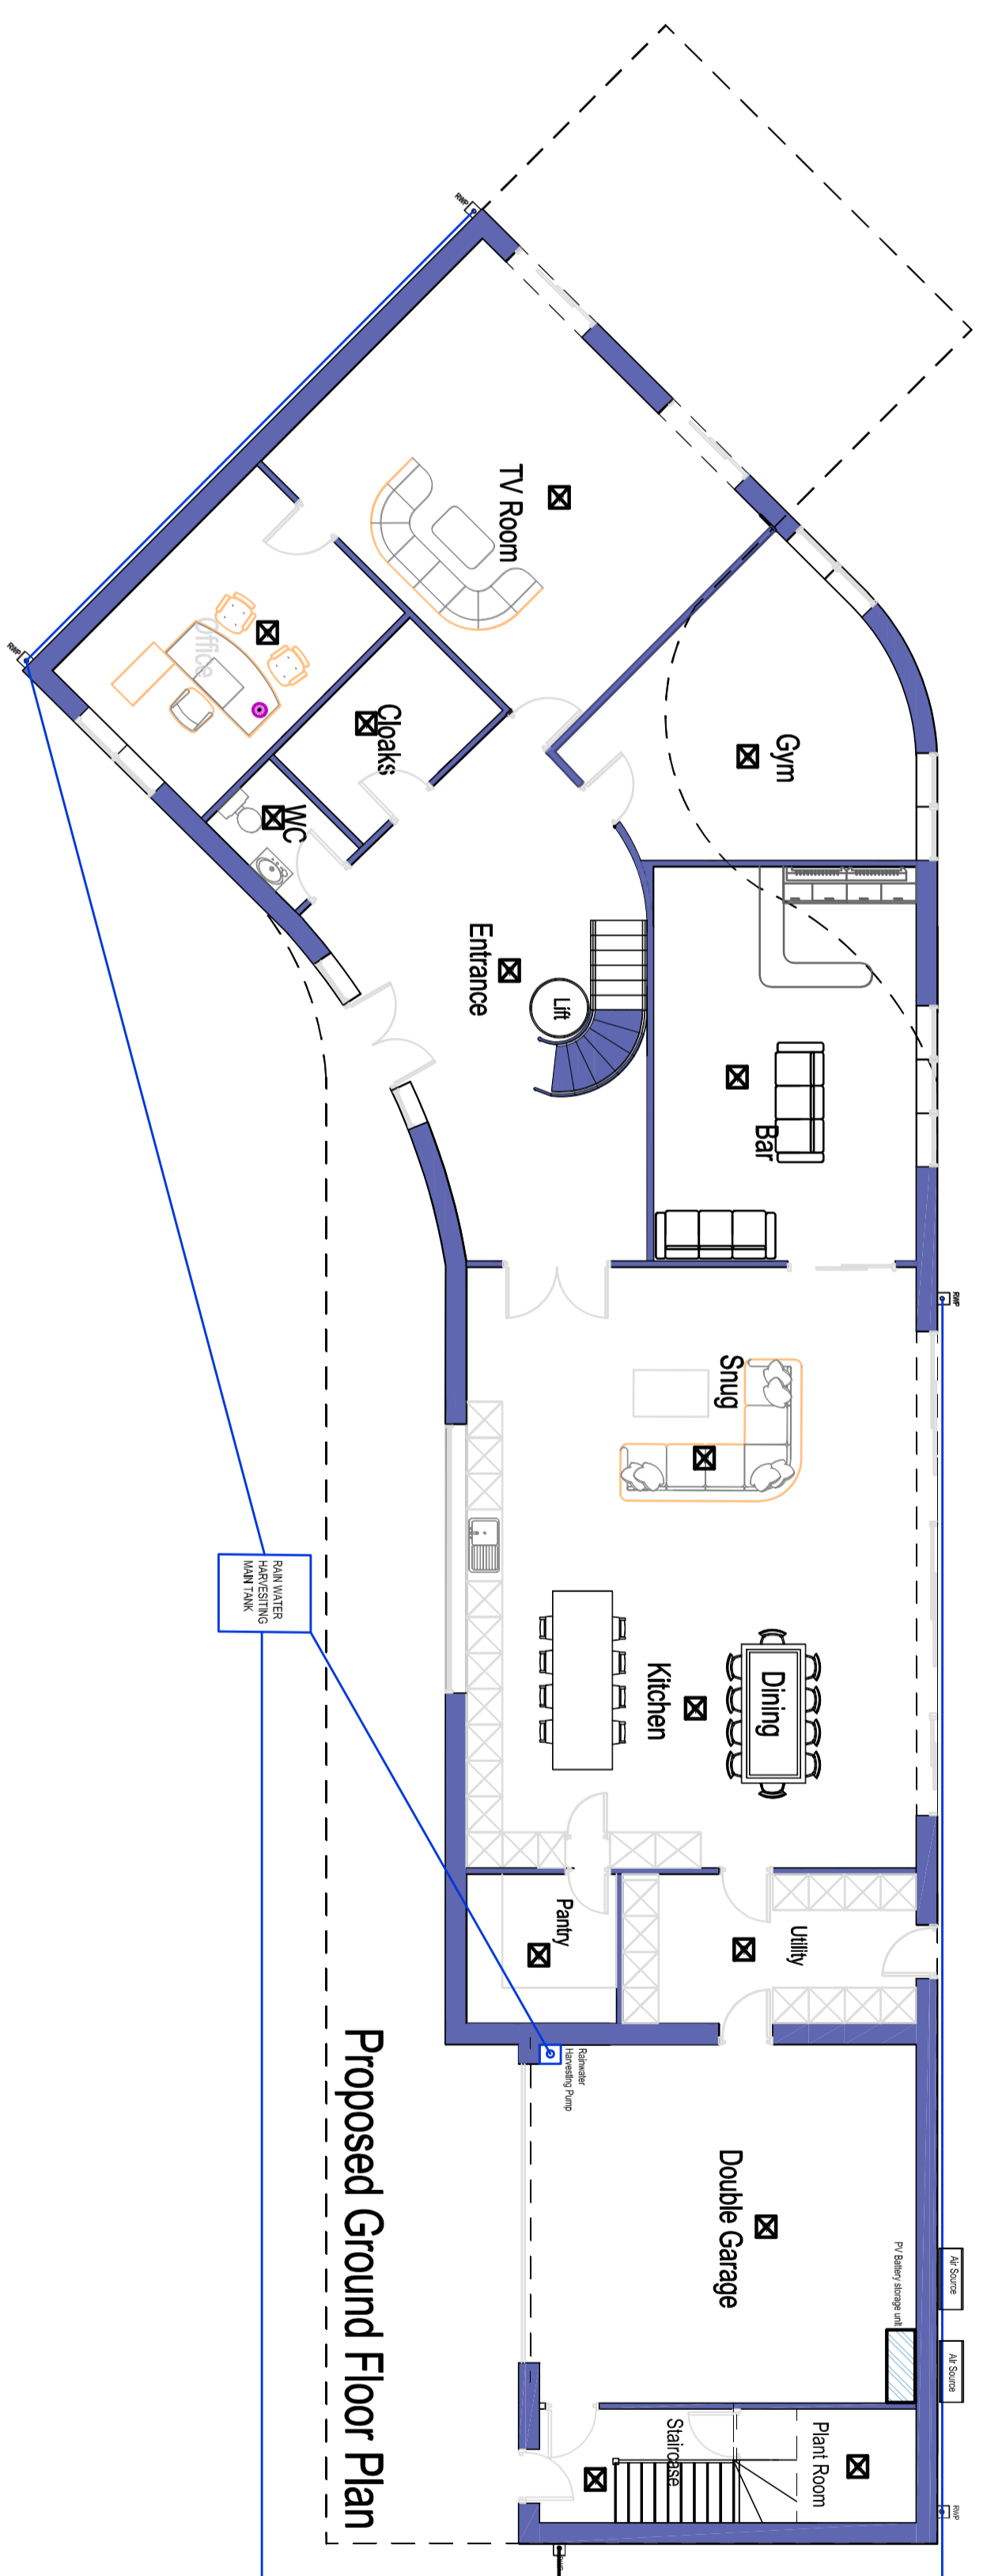

Proposed Ground Floor Plan

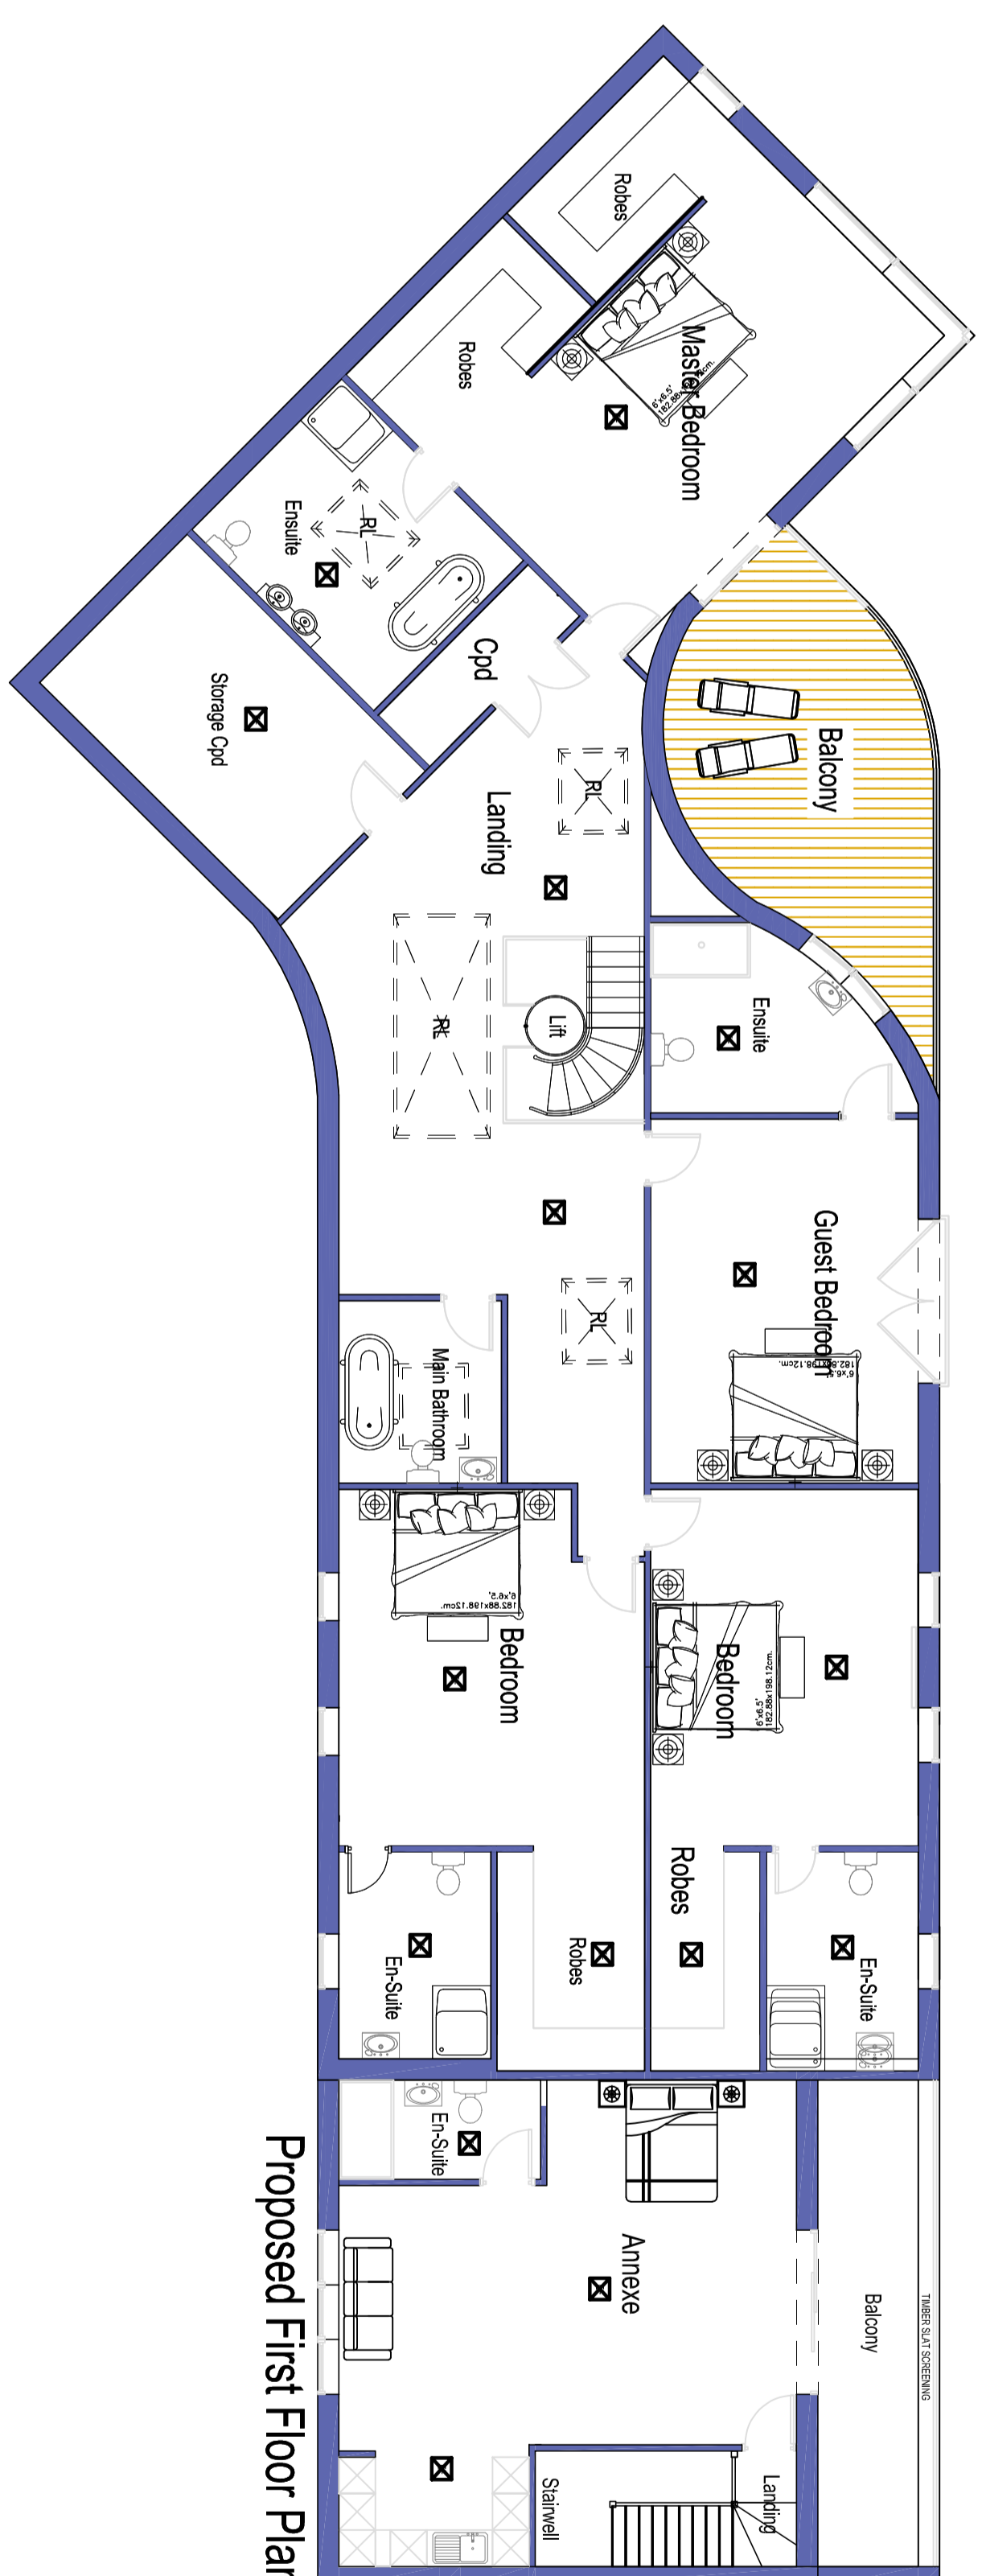


Proposed First Floor Plan

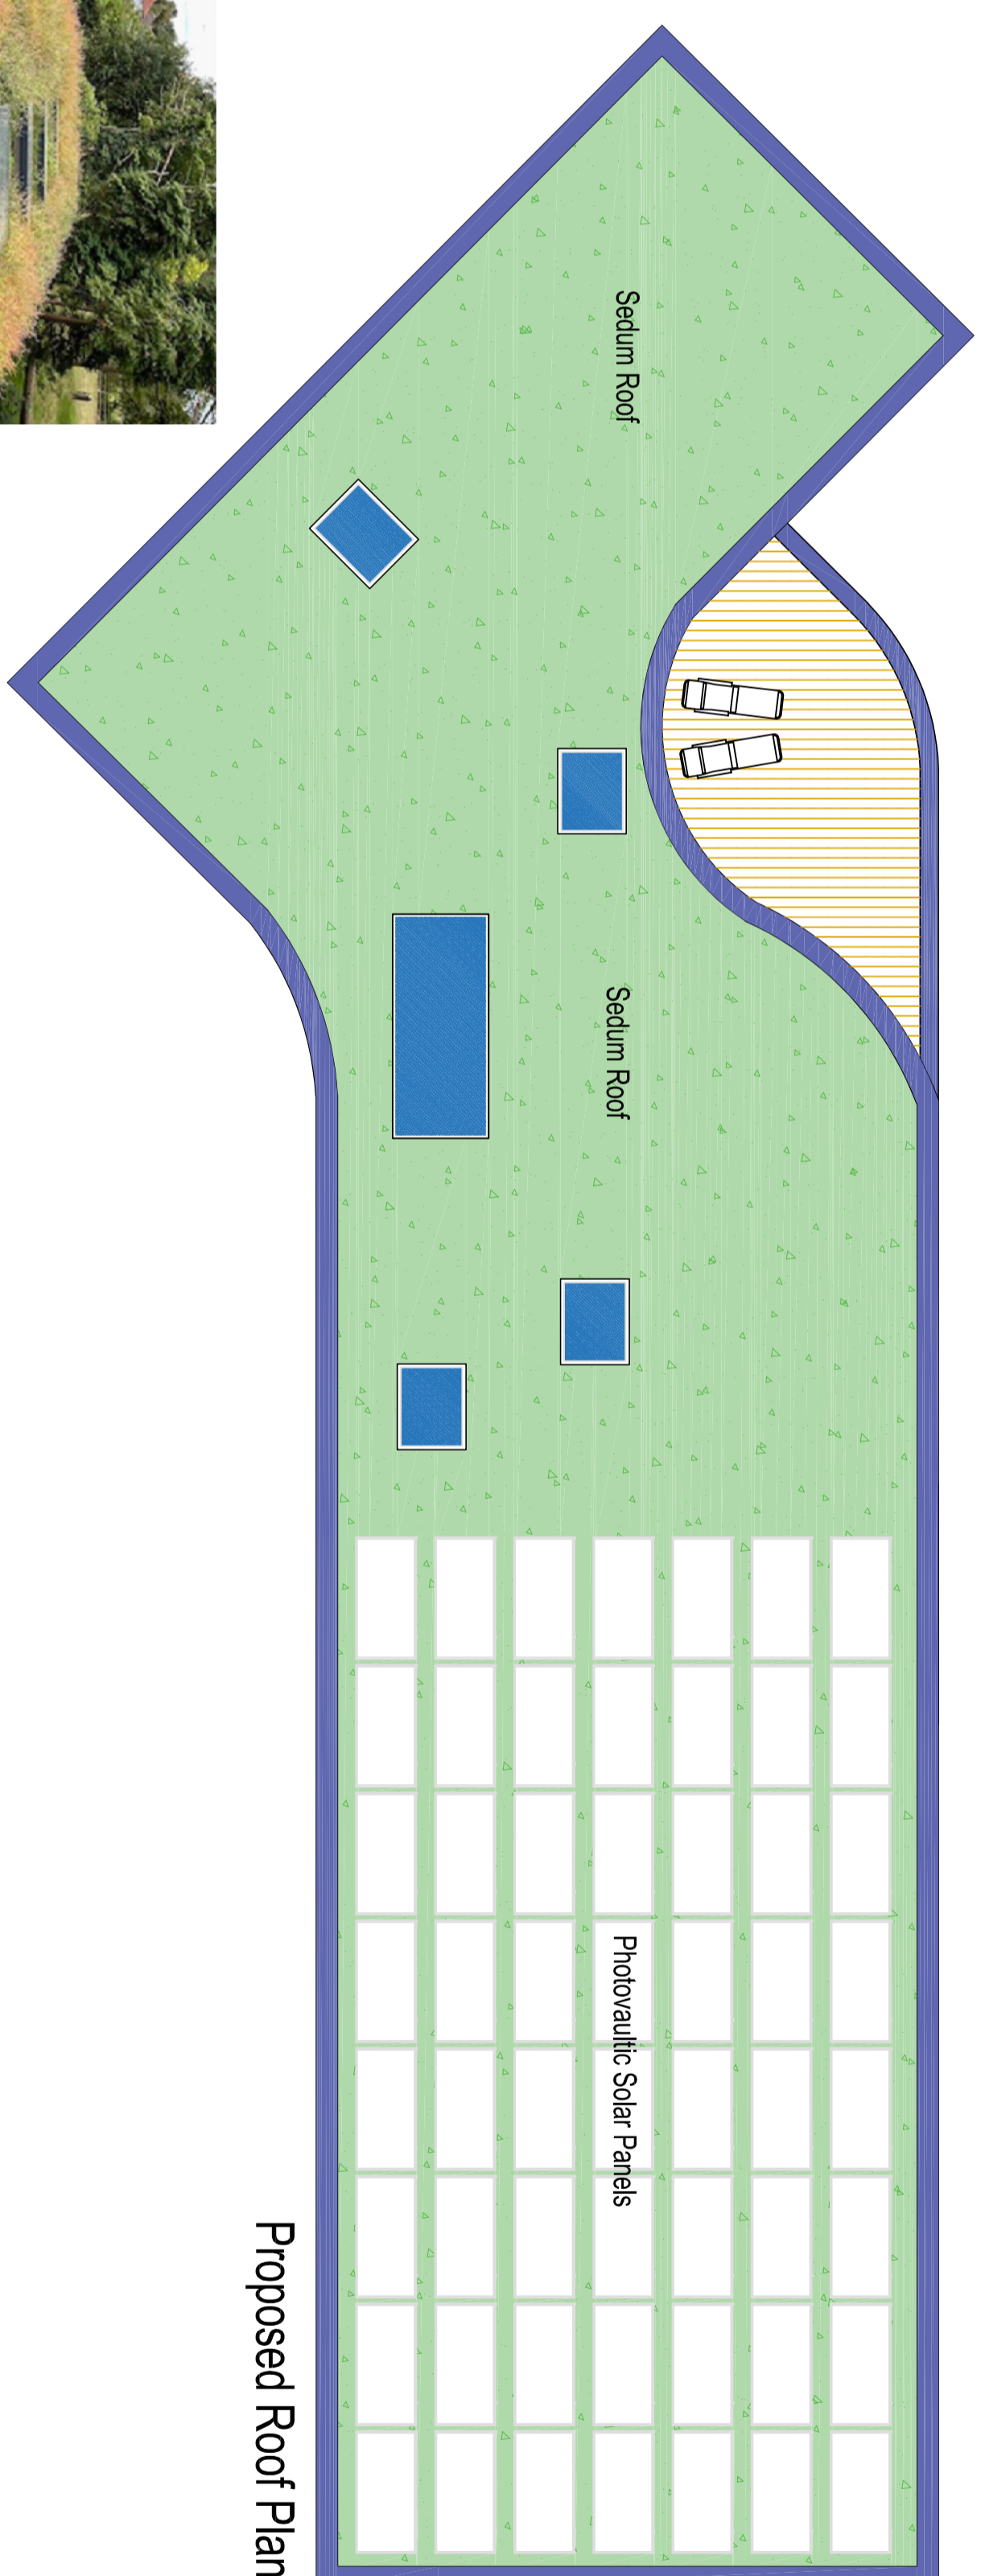


Proposed Roof Plan



SEDUM GRASS ROOF DESIGN

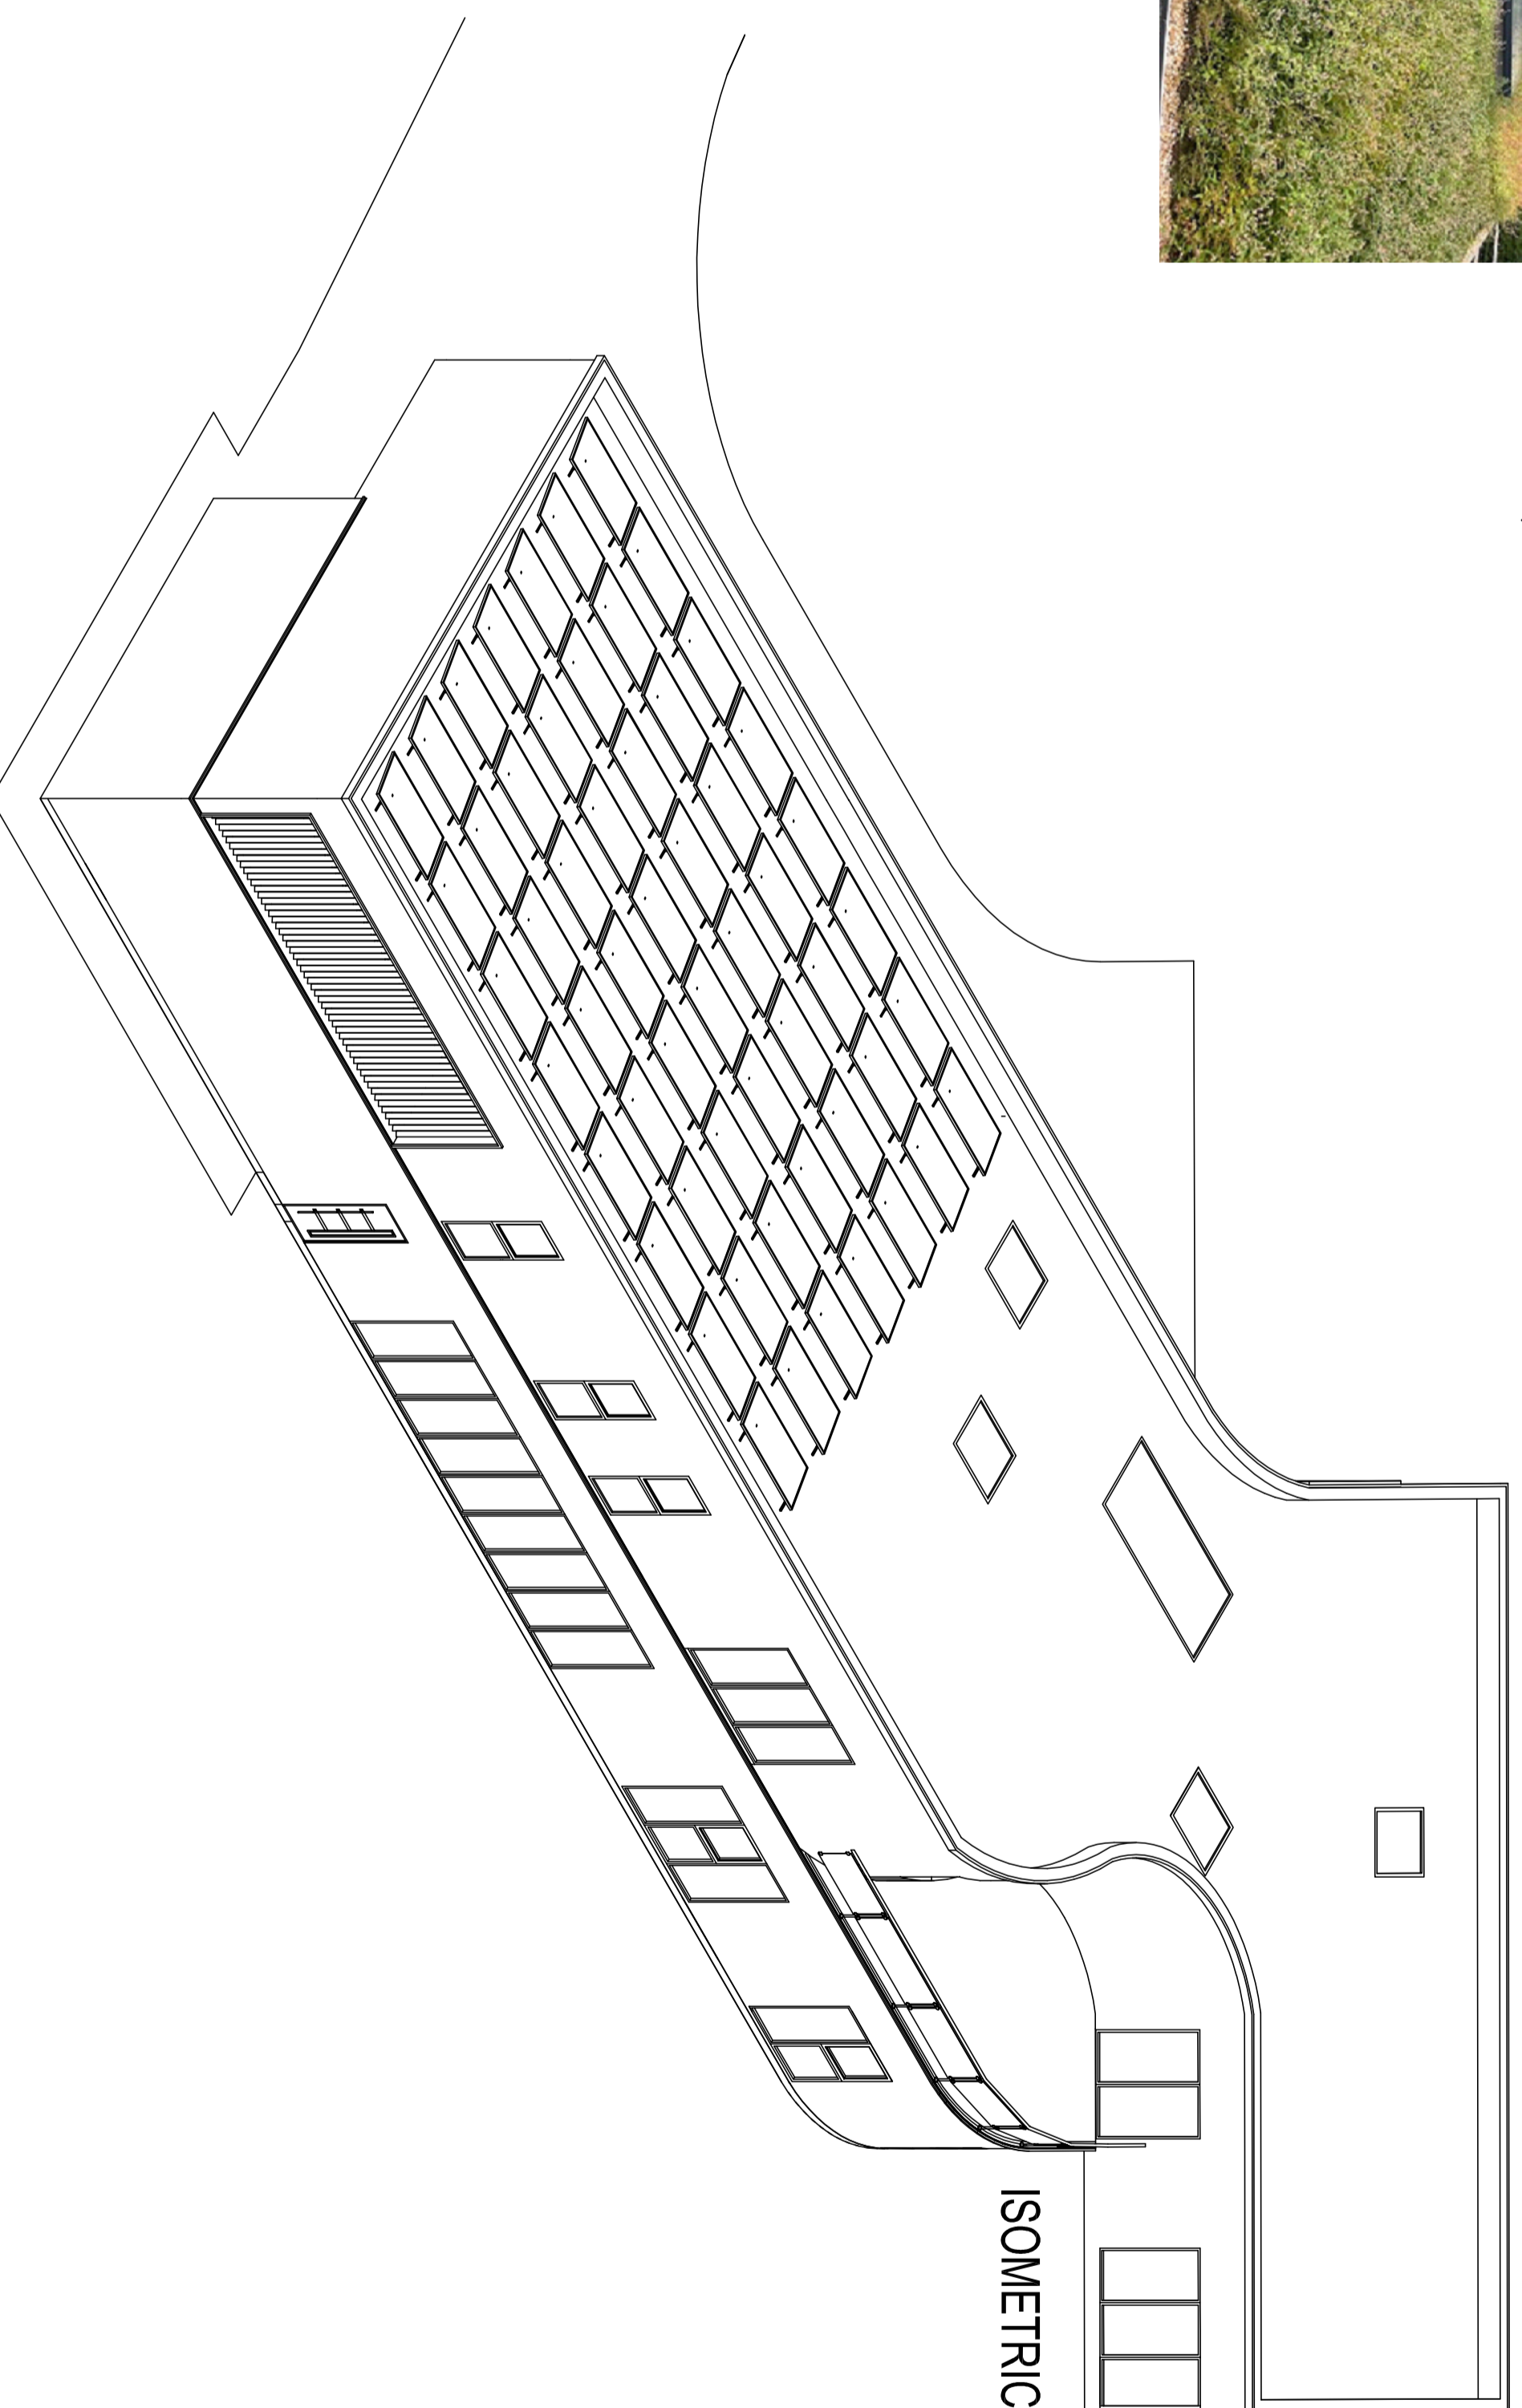

ISOMETRIC REAR

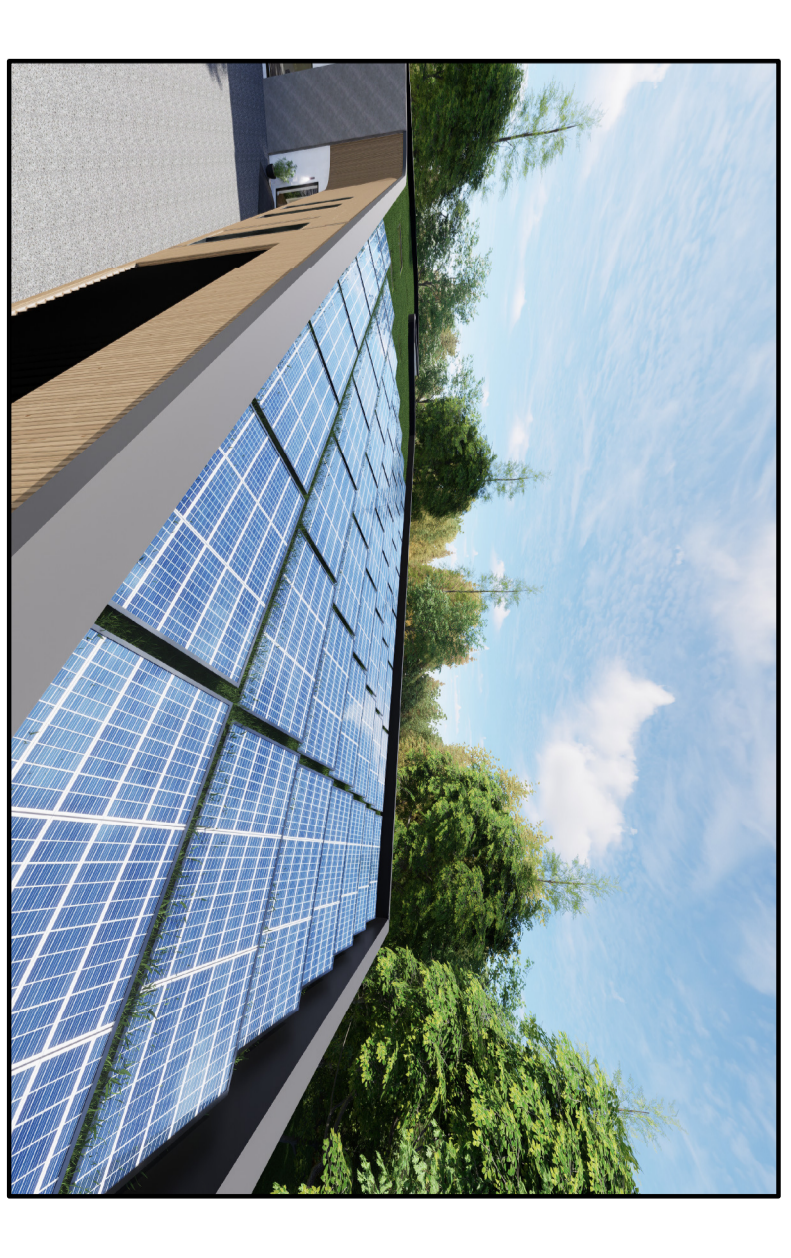

**TOTAL PLANNING SOLUTIONS PAK**  
1000 S. WASHINGTON AVENUE  
SUITE 100  
MOUNTAIN VIEW, CO 80559  
PH: 303.440.1100  
WWW.TOTALPLANNINGSOLUTIONS.COM

PROJECT: EMERSON OF HOA,  
PASSIVE HOUSE  
CONCEPTUAL PLANS  
LOCATION: THE CEMES  
WINDMILL RD  
MOUNTAIN VIEW, CO

SCALE: 1/100 @ A0  
DATE: MARCH 2024  
SHEET NO: 003  
DRAWN BY: F.F.