




SCALE BAR 1:50 @ A1

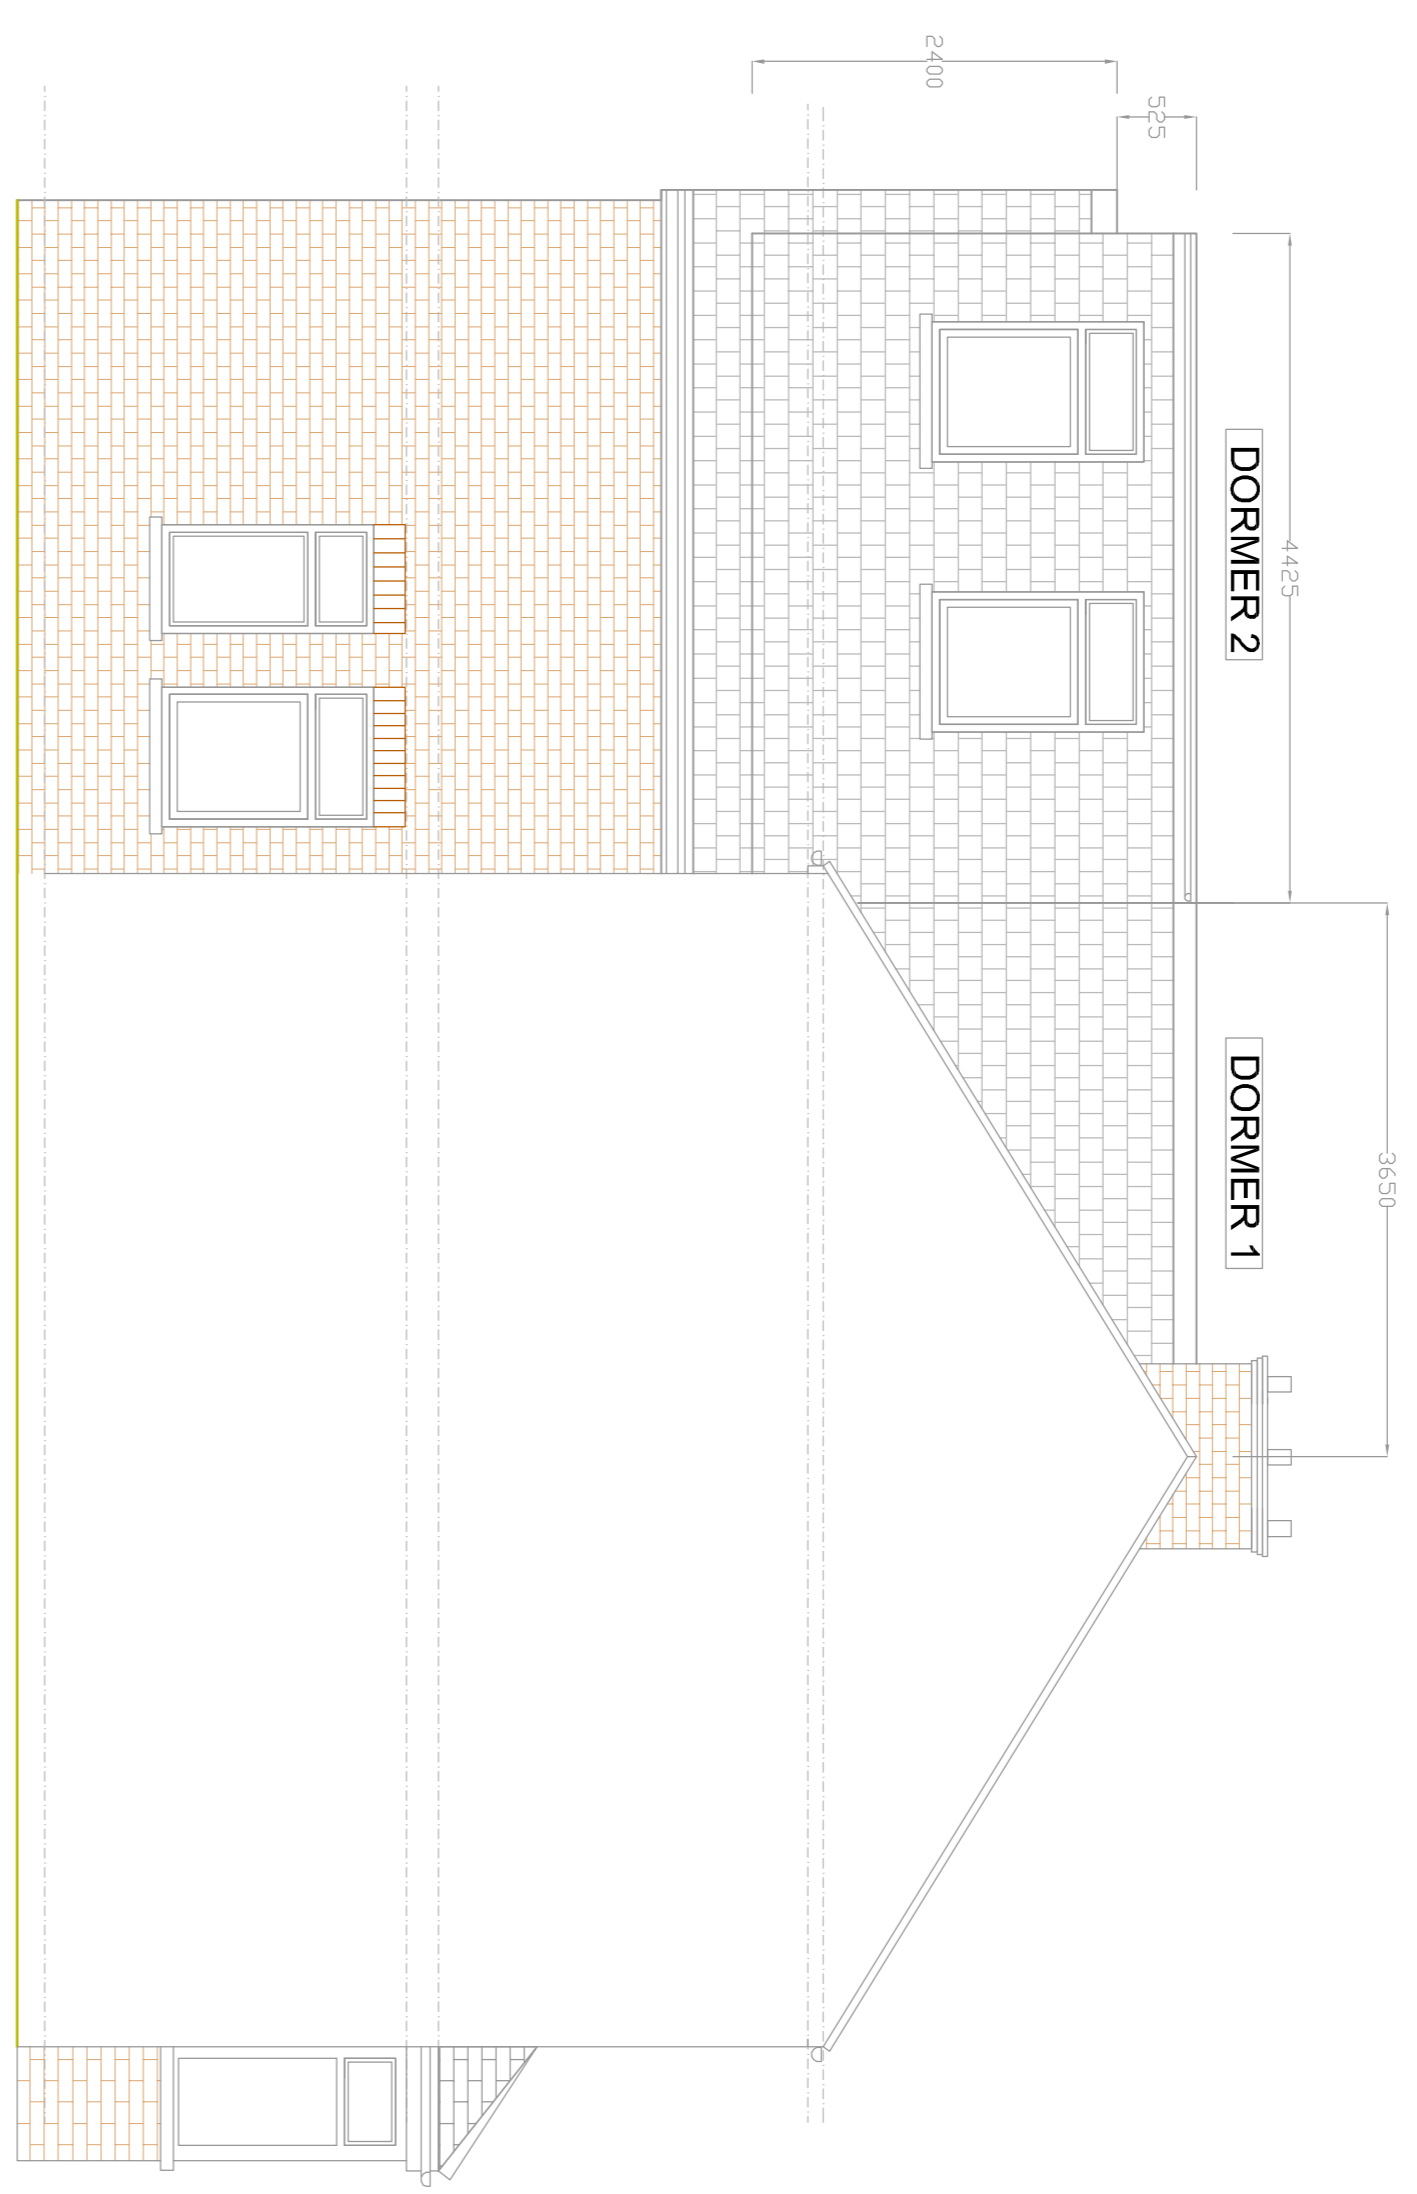


PROPOSED SIDE ELEVATION 1
SCALE BAR 1:50 @ A1

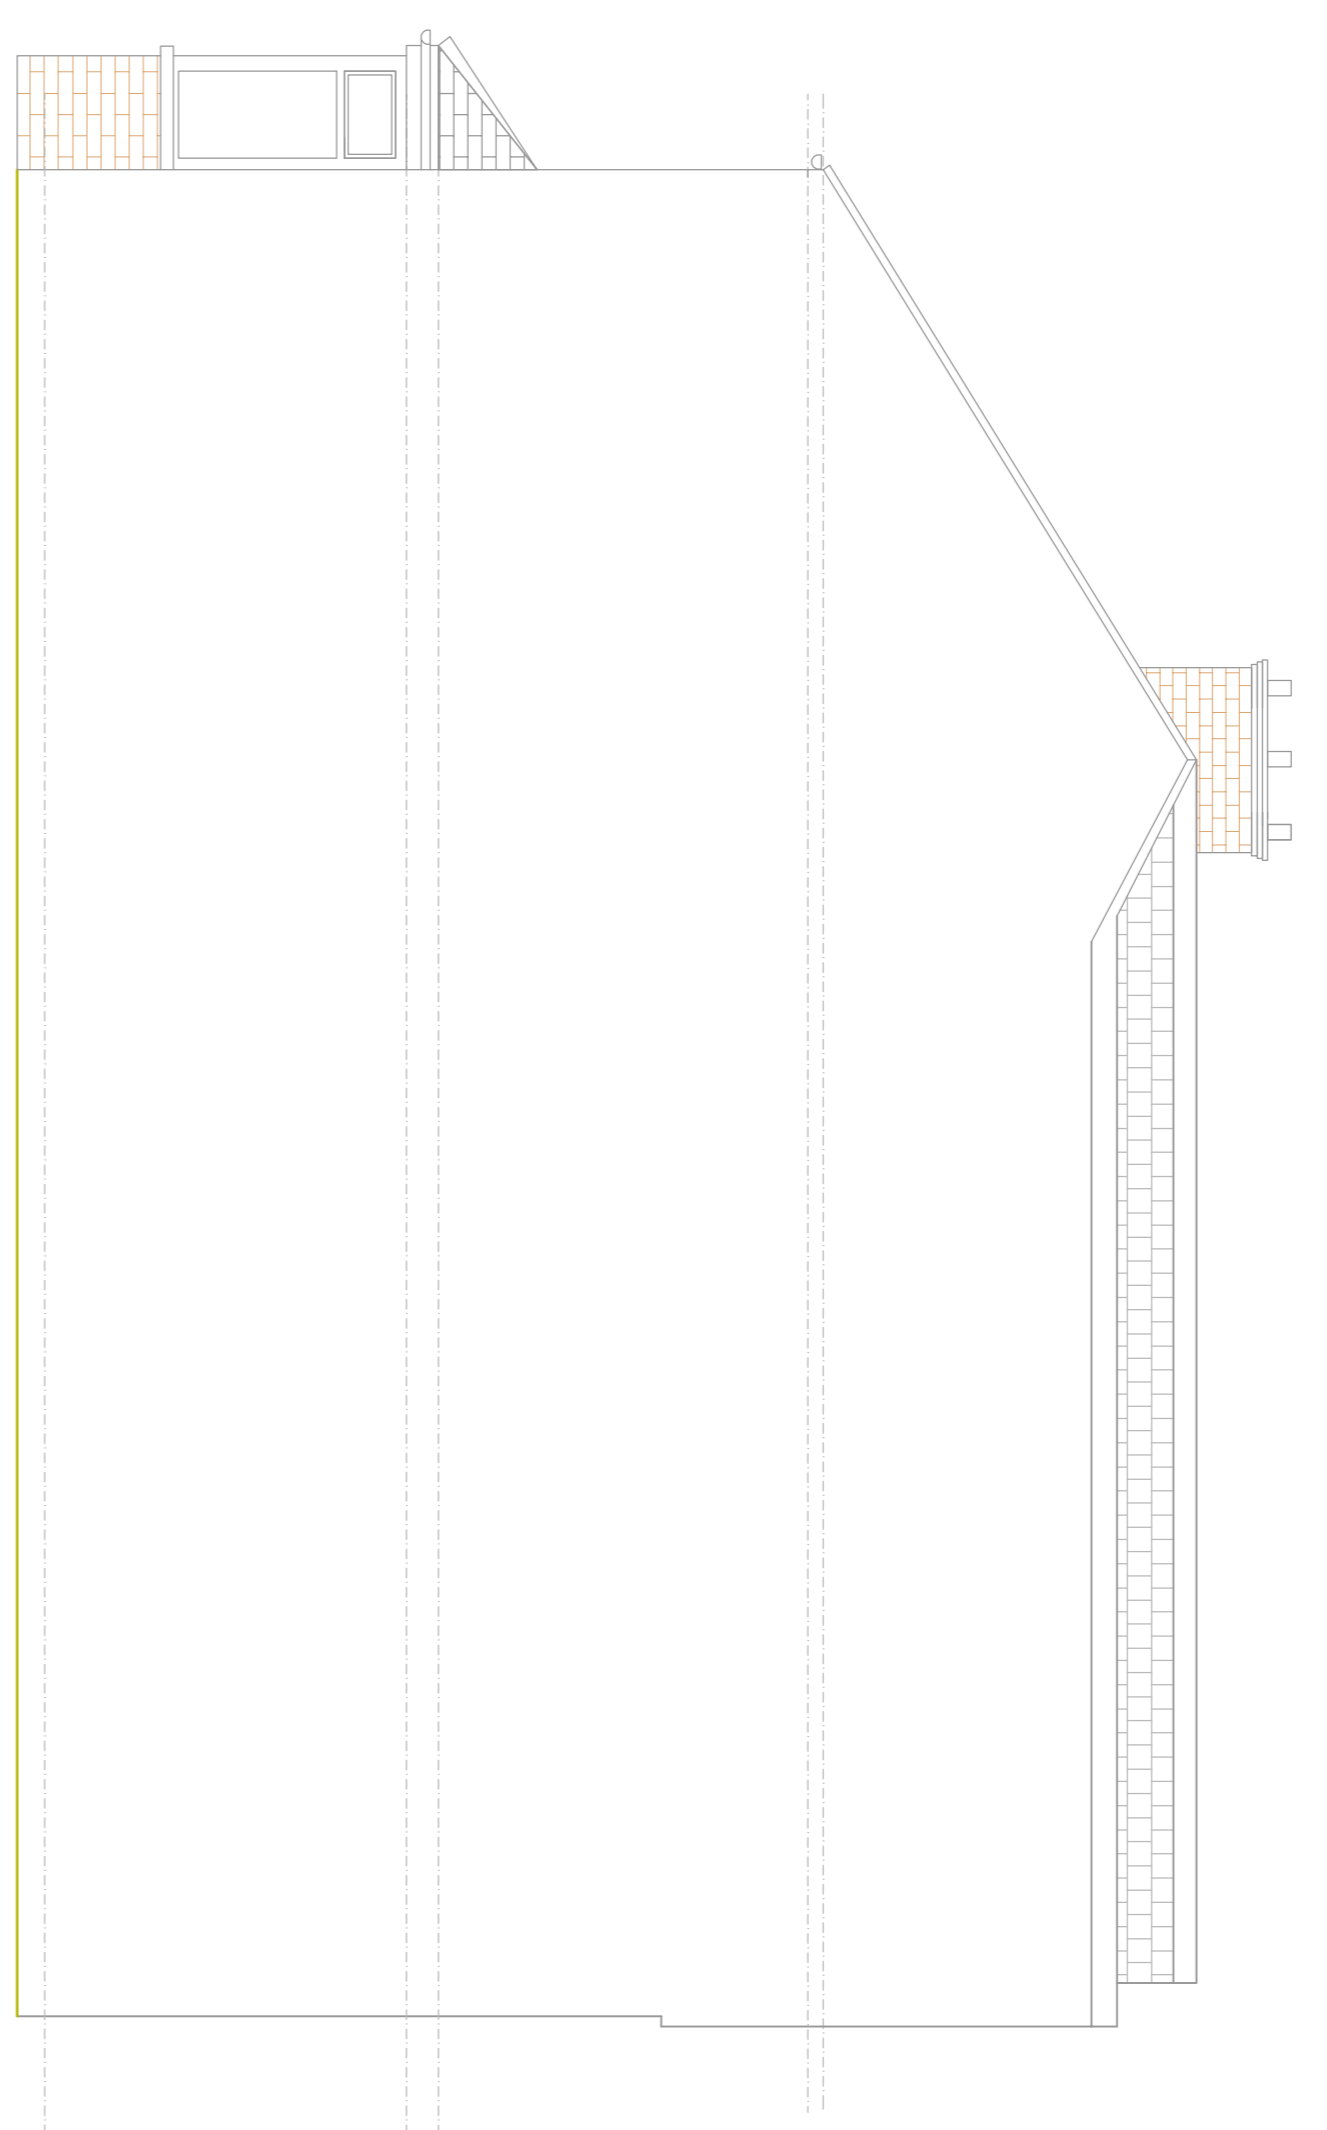

PROPOSED SIDE ELEVATION 2
SCALE BAR 1:50 @ A1

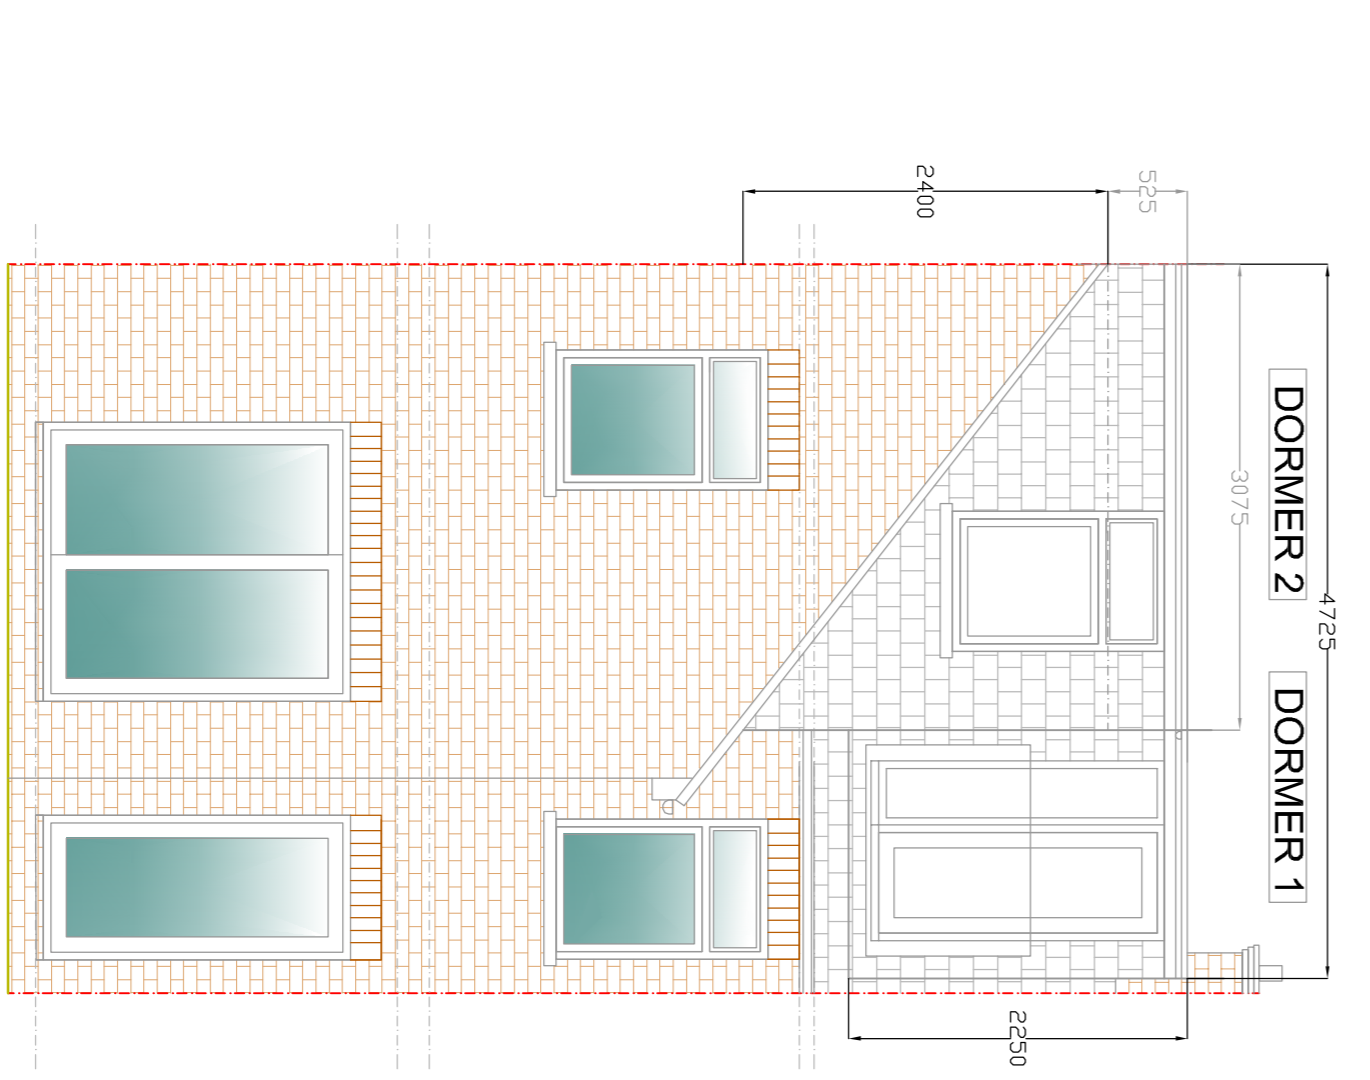

PROPOSED REAR ELEVATION
SCALE BAR 1:50 @ A1

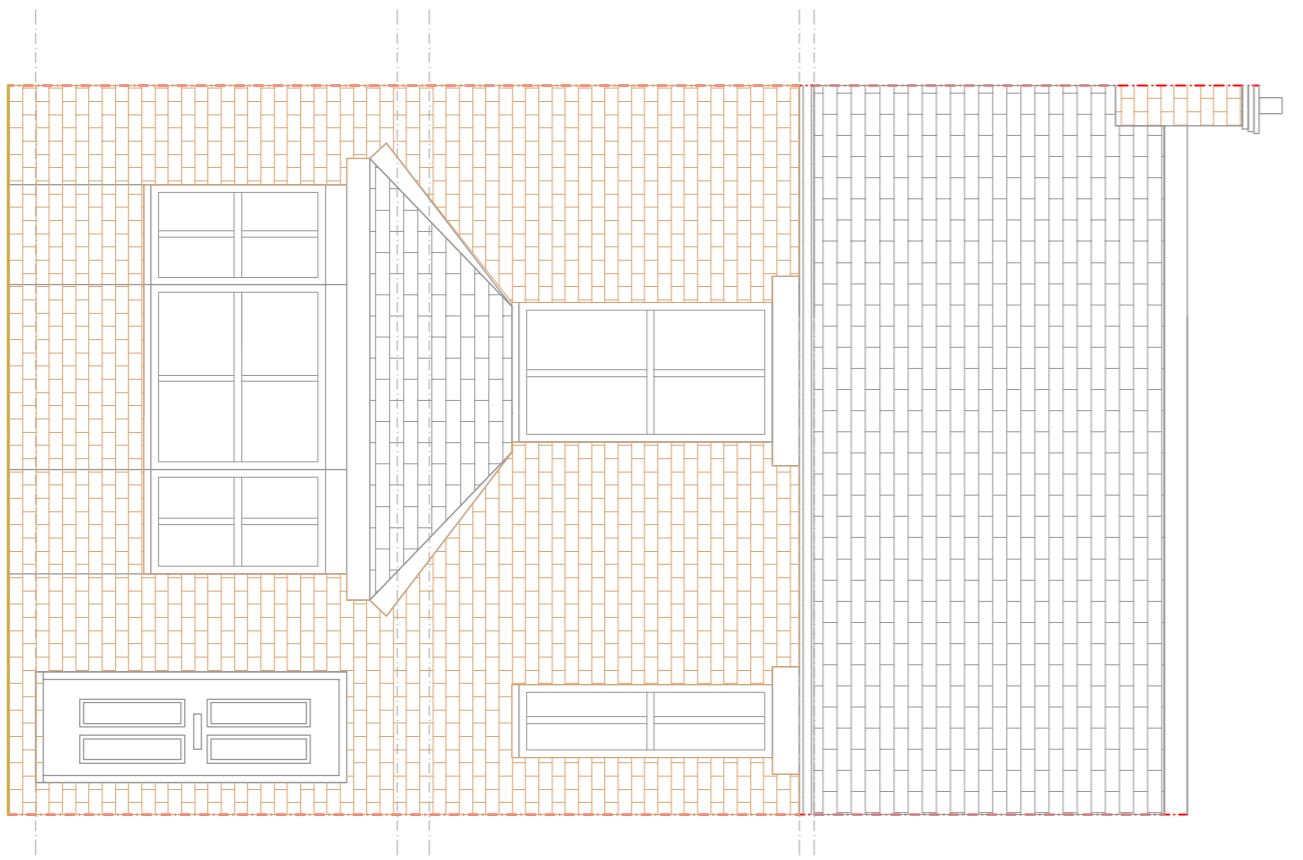

EXISTING FRONT ELEVATION
SCALE BAR 1:50 @ A1

- 1). MATERIALS TO MATCH EXISTING.
- 2). EAVES TO THE EXISTING ROOF TO BE MAINTAINED

DORMER VOLUME:
DORMER 1:
 4.725m x 2.25m x 3.65m = 19m³
 2
DORMER 2:
 3.075m x 0.525m x 4.1m = 3.3m³
 2
 3.075m x 2.4m x 4.425m = 16.3m³
TOTAL = 39m³
ALLOWABLE = 40m³

NO	REVISIONS	DATE	BY
1	ISSUED FOR PERMITTED DEVELOPMENT	28.03.24	BB
2	FORWARD PRESENTATION		BB

Cotswold Residential Design Ltd

Oxford Office: 4 Station Crescent
 Oxfordshire
 Telephone: 01865 116 328
 Email: info@cotswoldresidential.co.uk
 URL: www.cotswoldresidential.co.uk
 DRAWING TITLE: IMPROVED ELEVATIONS
 SITE ADDRESS: 215 NEW ROAD, GROCKLEY
 DATE: 28.03.24
 DRAWN BY: BB
 CHECKED BY: BB
 DRAWING NO: NEW/04 REVISION A