



All Dimensions are to be checked on site.
 Figured dimensions only are to be taken from this drawing.
 This Drawing is to be read in conjunction with all relevant
 consultants' and/or specialist drawings/documents and
 any discrepancies or variations to be notified to the
 architect.

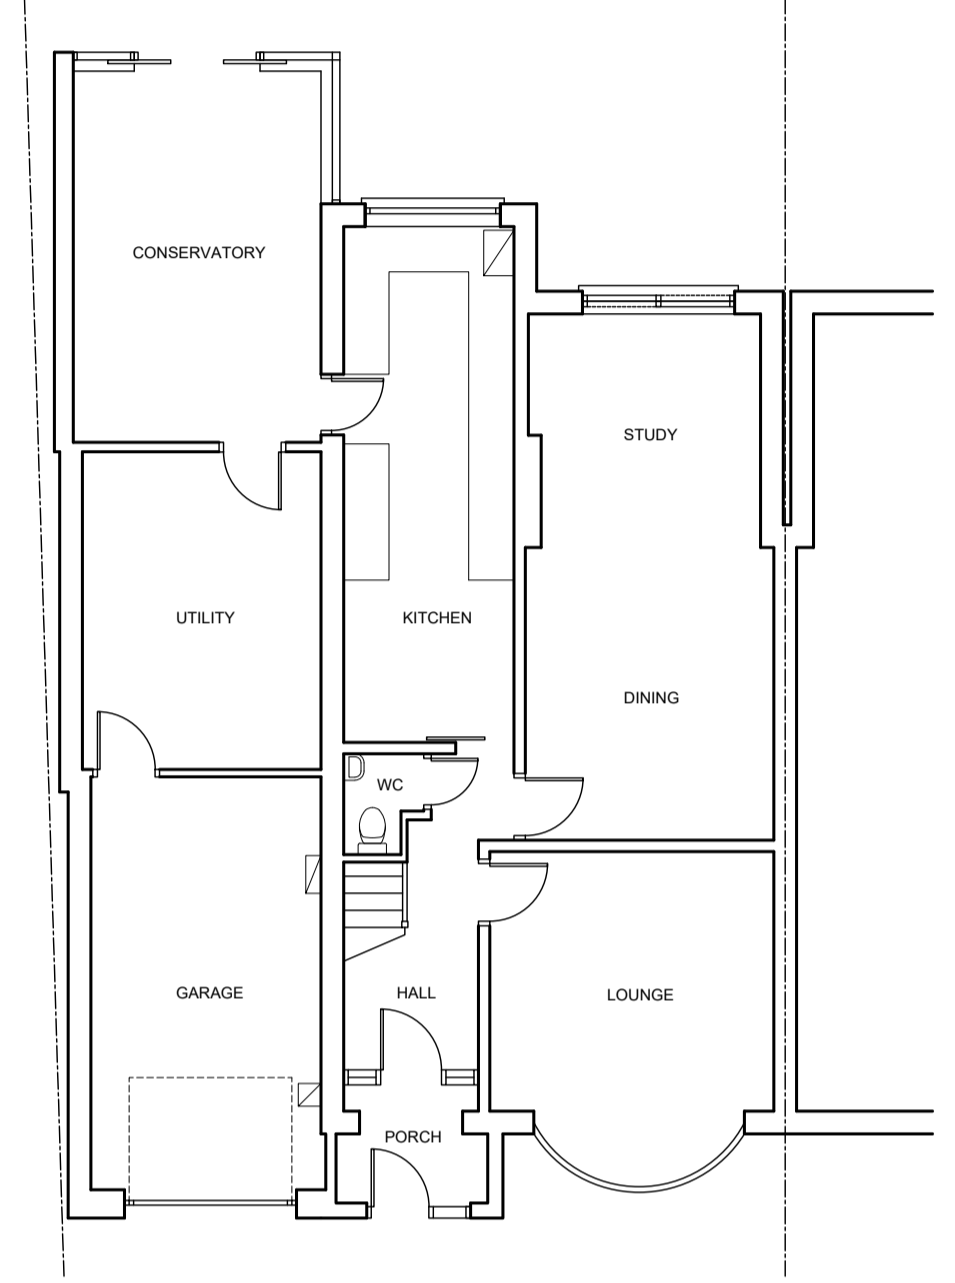


EXISTING GROUND FLOOR

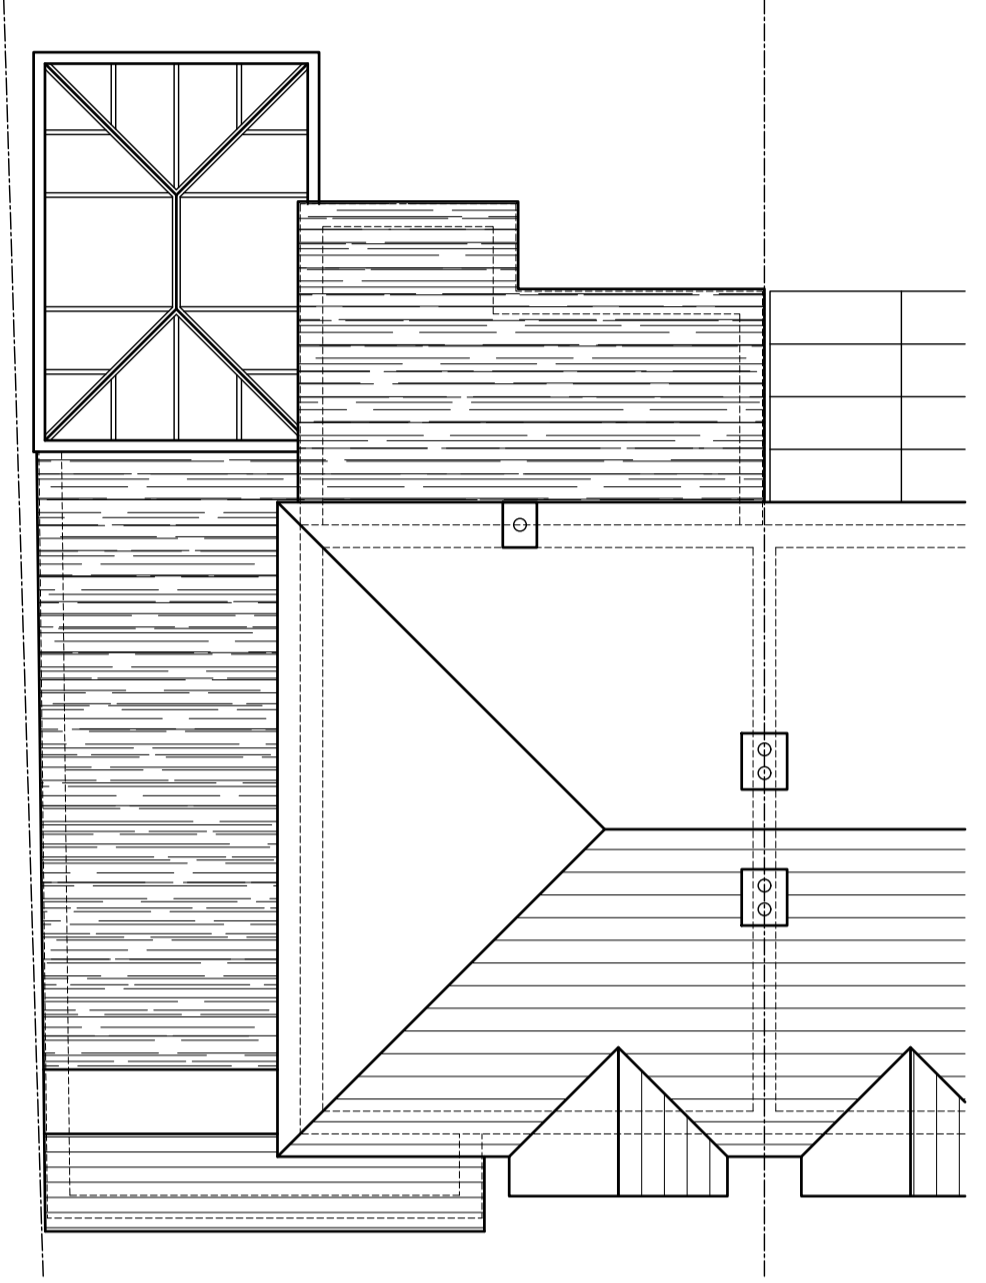


EXISTING ROOF



EXISTING FRONT ELEVATION

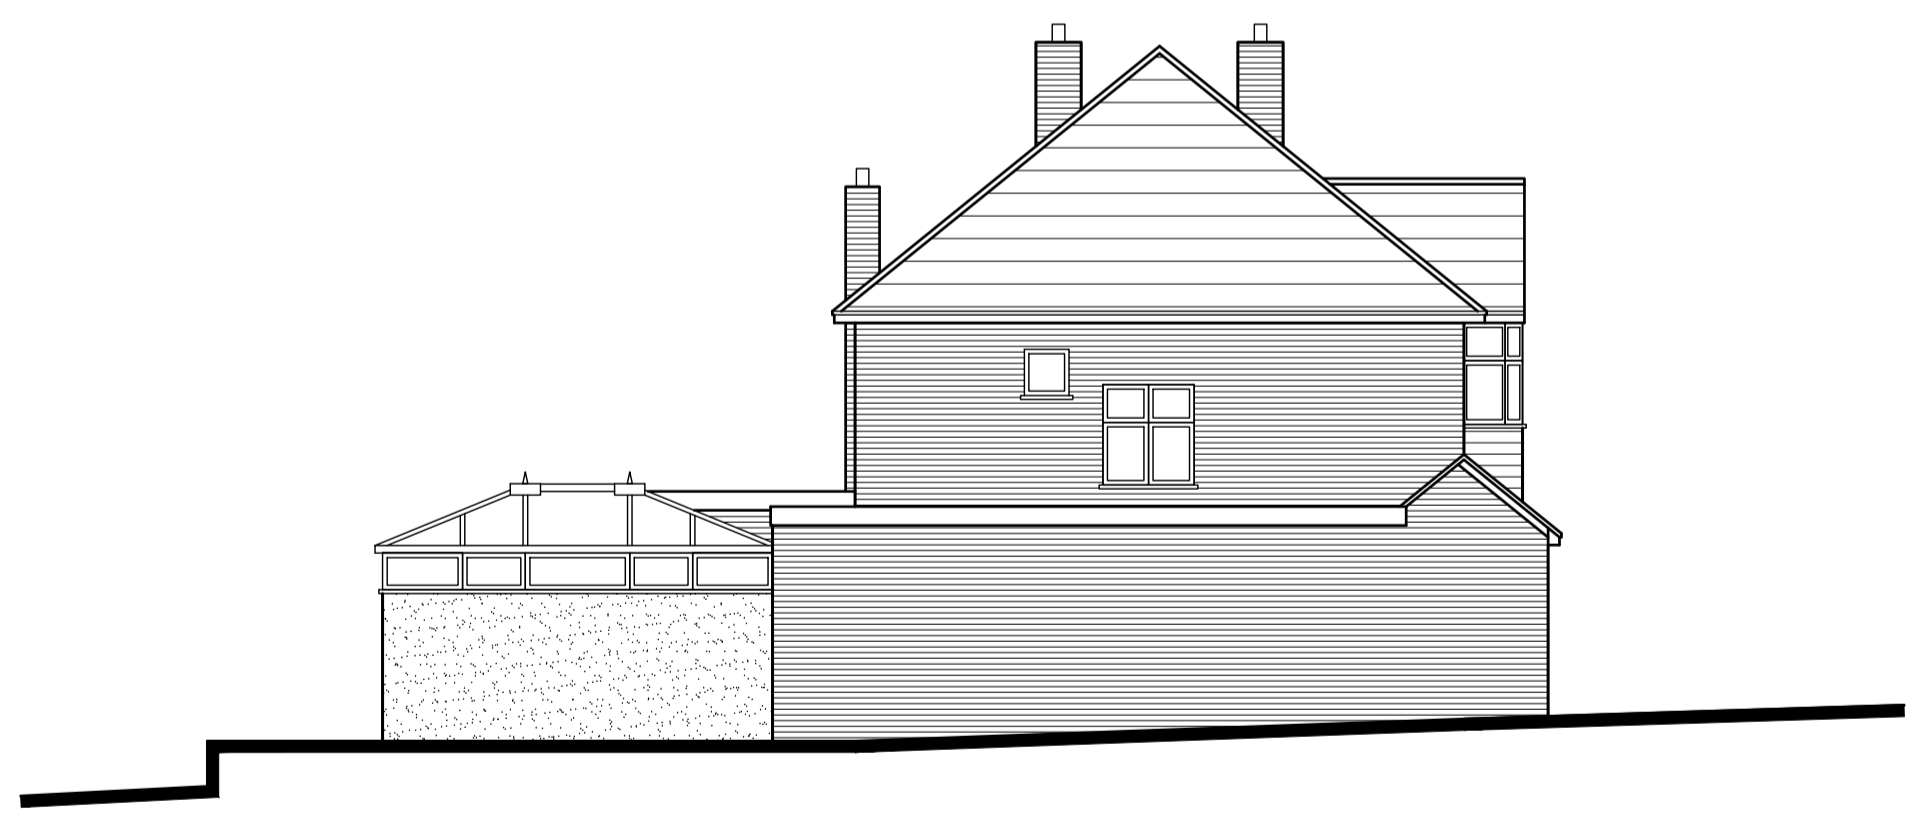

EXISTING SIDE ELEVATION

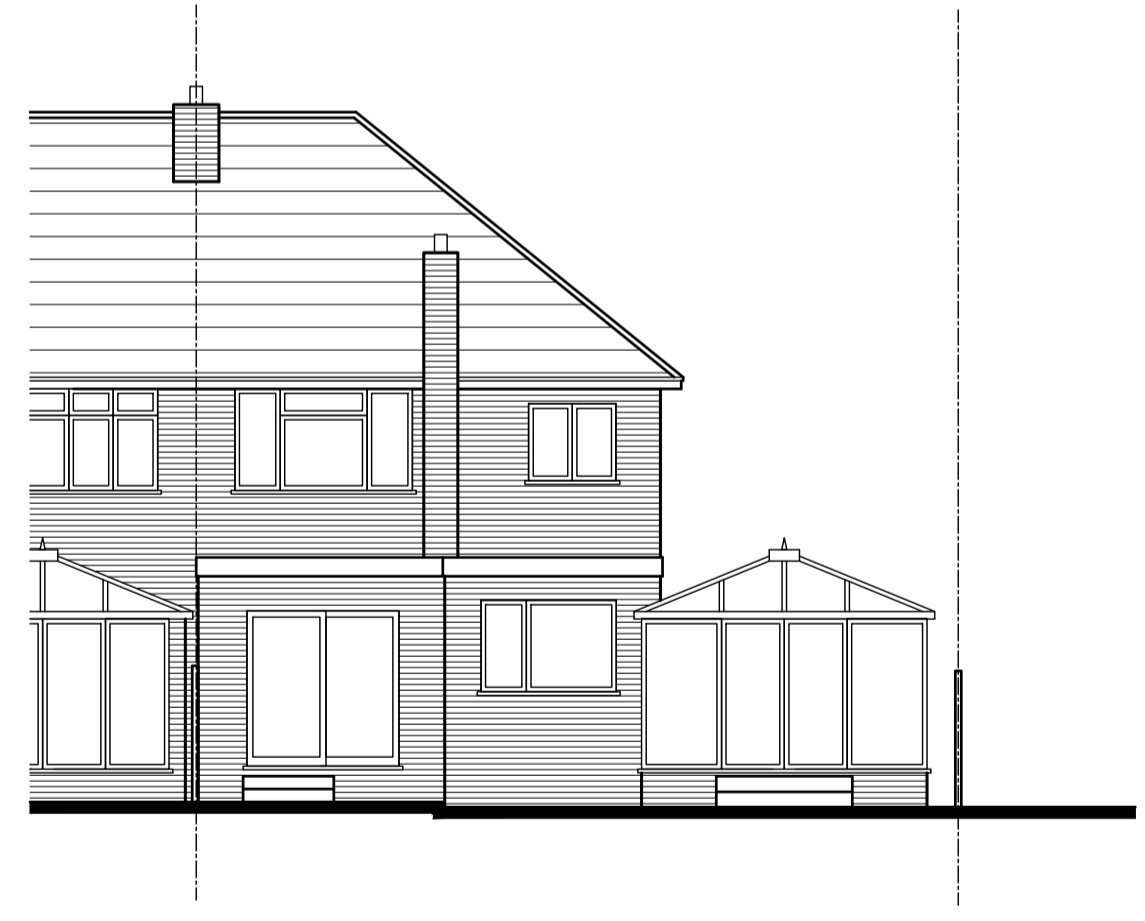

EXISTING REAR ELEVATION

SUZIE HORNE RIBA
 1 PAINEFIELD ROAD, BUSHEY HEATH, MERTS, WD23 1PQ
 020 8950 9268 :: 07780 662638 :: homesue@yafoo.com

Project Client:
DAUNCEY

Project Site:
**24 KENILWORTH DRIVE,
 CROXLEY GREEN, WD3 3NW**

Drawing Title:
EXISTING PLANS AND ELEVATIONS

Project Number: 816	Drawing Number: 816-P03
-------------------------------	-----------------------------------

Scale: 1:100@A1	Date: MAR 24	Revision:
---------------------------	------------------------	-----------