



Front Elevation

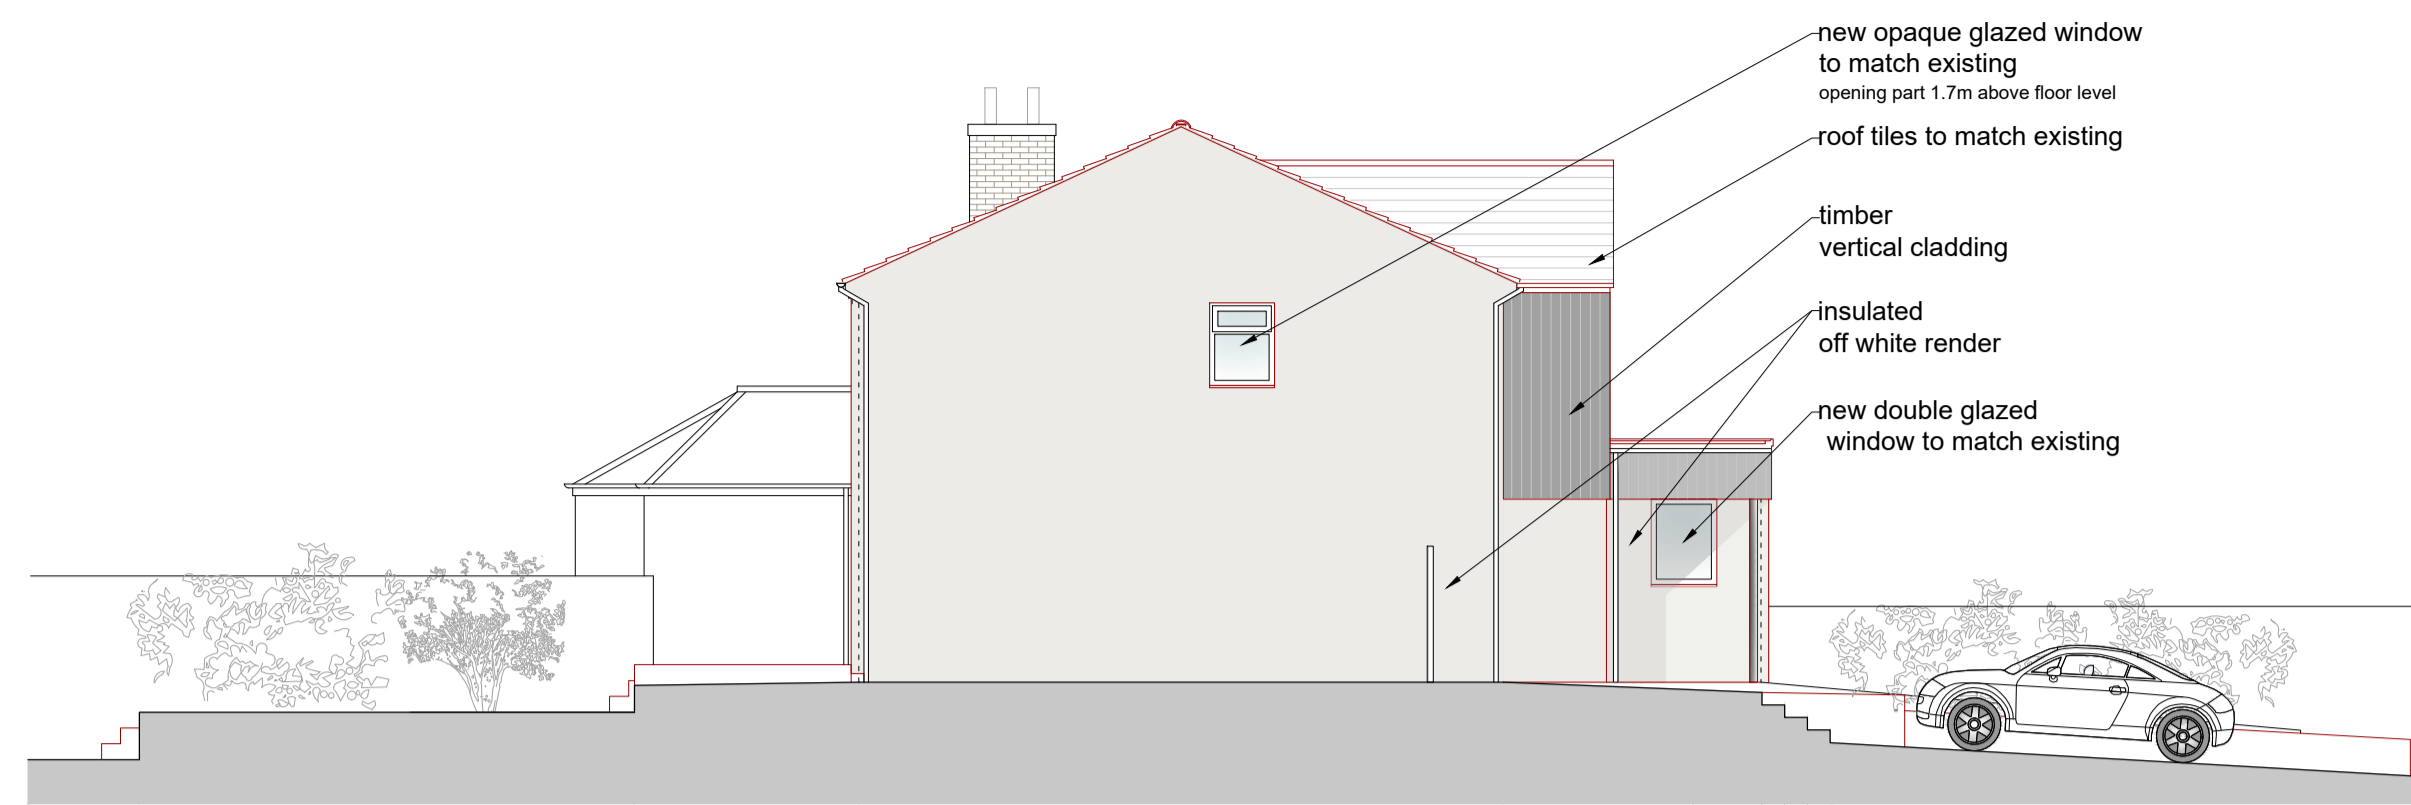

Left Elevation



Rear Elevation

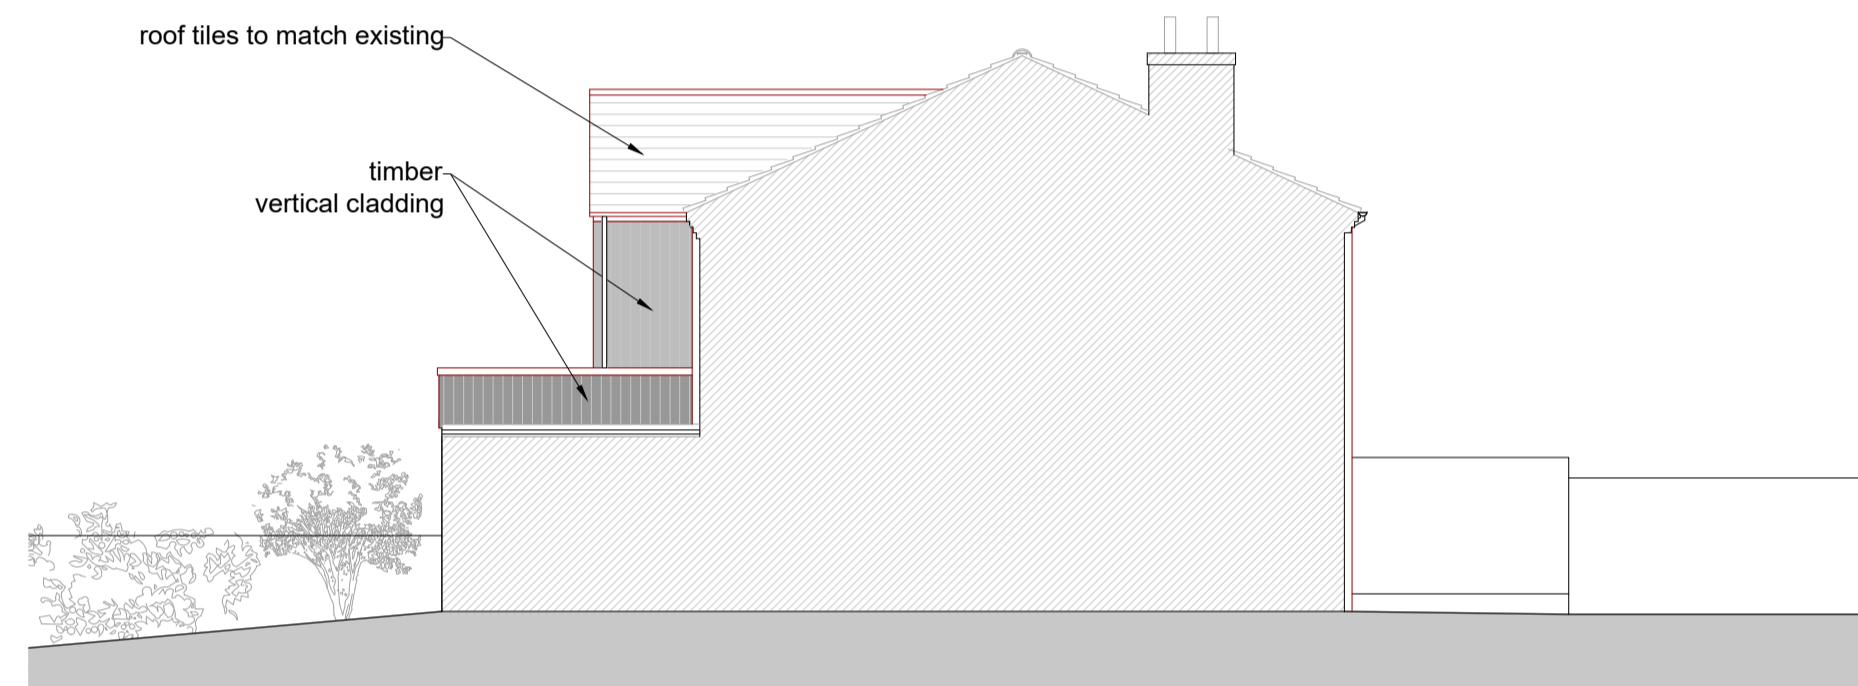


Right Elevation




Site/Roof Plan 1:200


Key to Planning Drawing	
SYMBOL	DESCRIPTION
	existing brickwork/structure
	proposed walls
	proposed

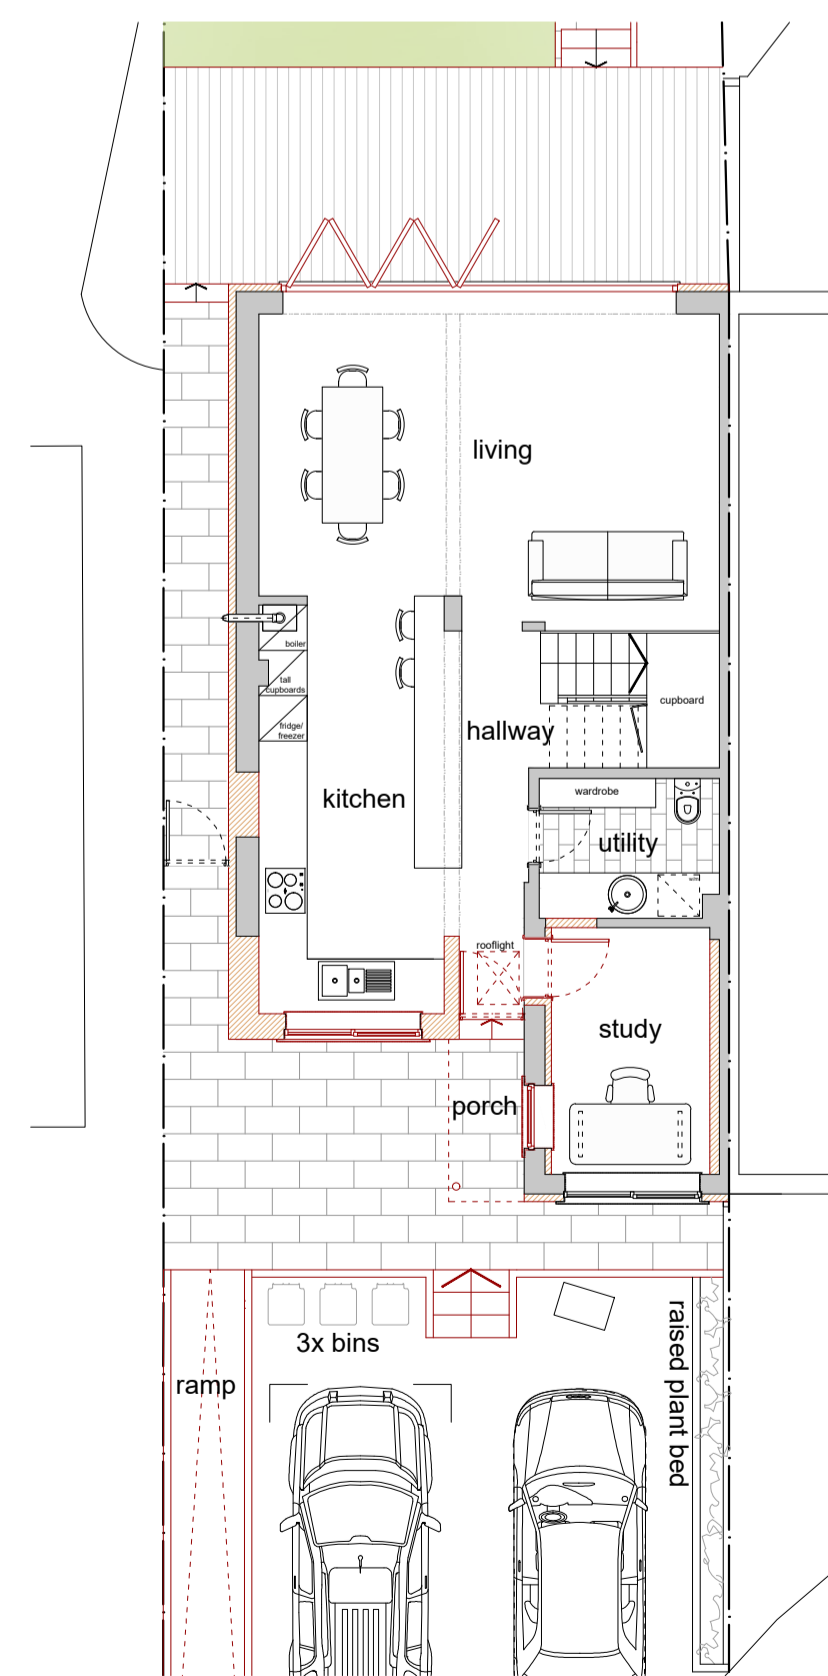

Ground Floor Plan

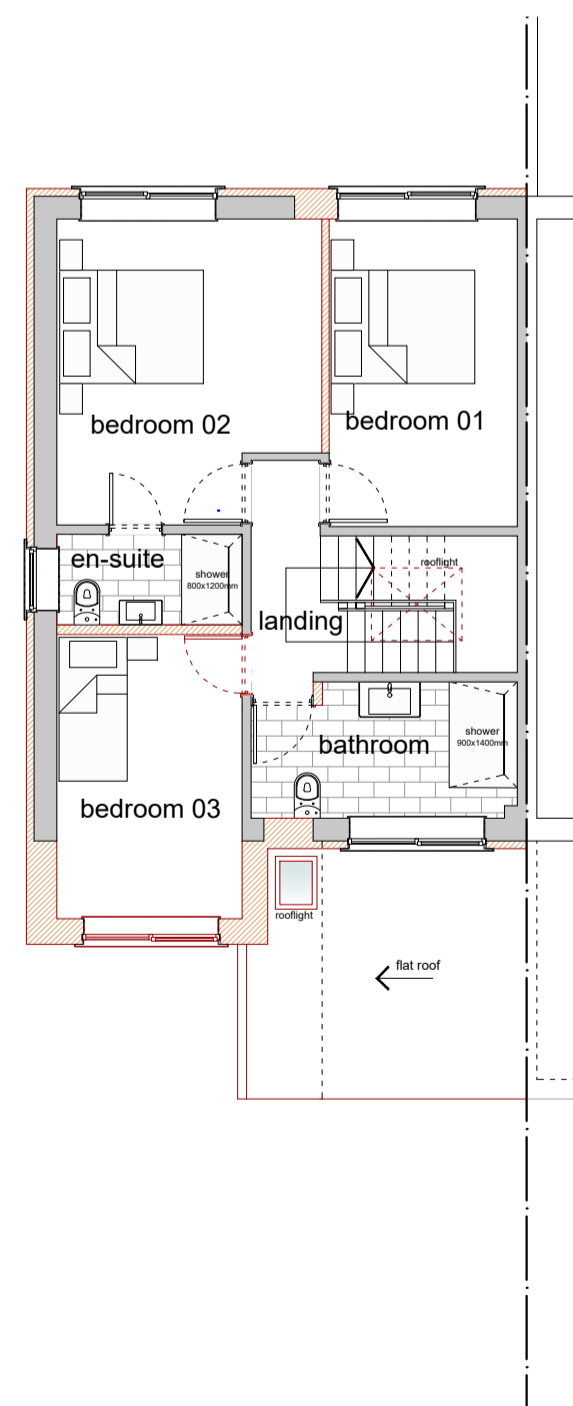

First Floor Plan

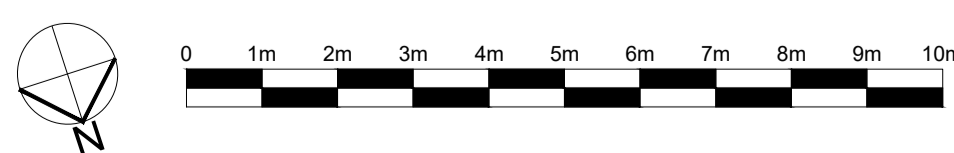

Rev	Description	Date
D	Planning update	27/03/2024
C	Updated to clients comment	22/03/2024
B	Updated to clients comment	22/03/2024
A	Updated to clients comment	18/03/2024

Client Amit Shah	
Project 109 Quickley Lane, Chorleywood WD3 Extension and Remodeling	Description Proposed Drawings

Do not scale from this drawing Copyright Noades Architects Limited ©

Scale@A1	Drawn	Date	Job No.	Drawing No.	Rev
1:100 uno	AK	13/03/2024	4285	P-003	D