

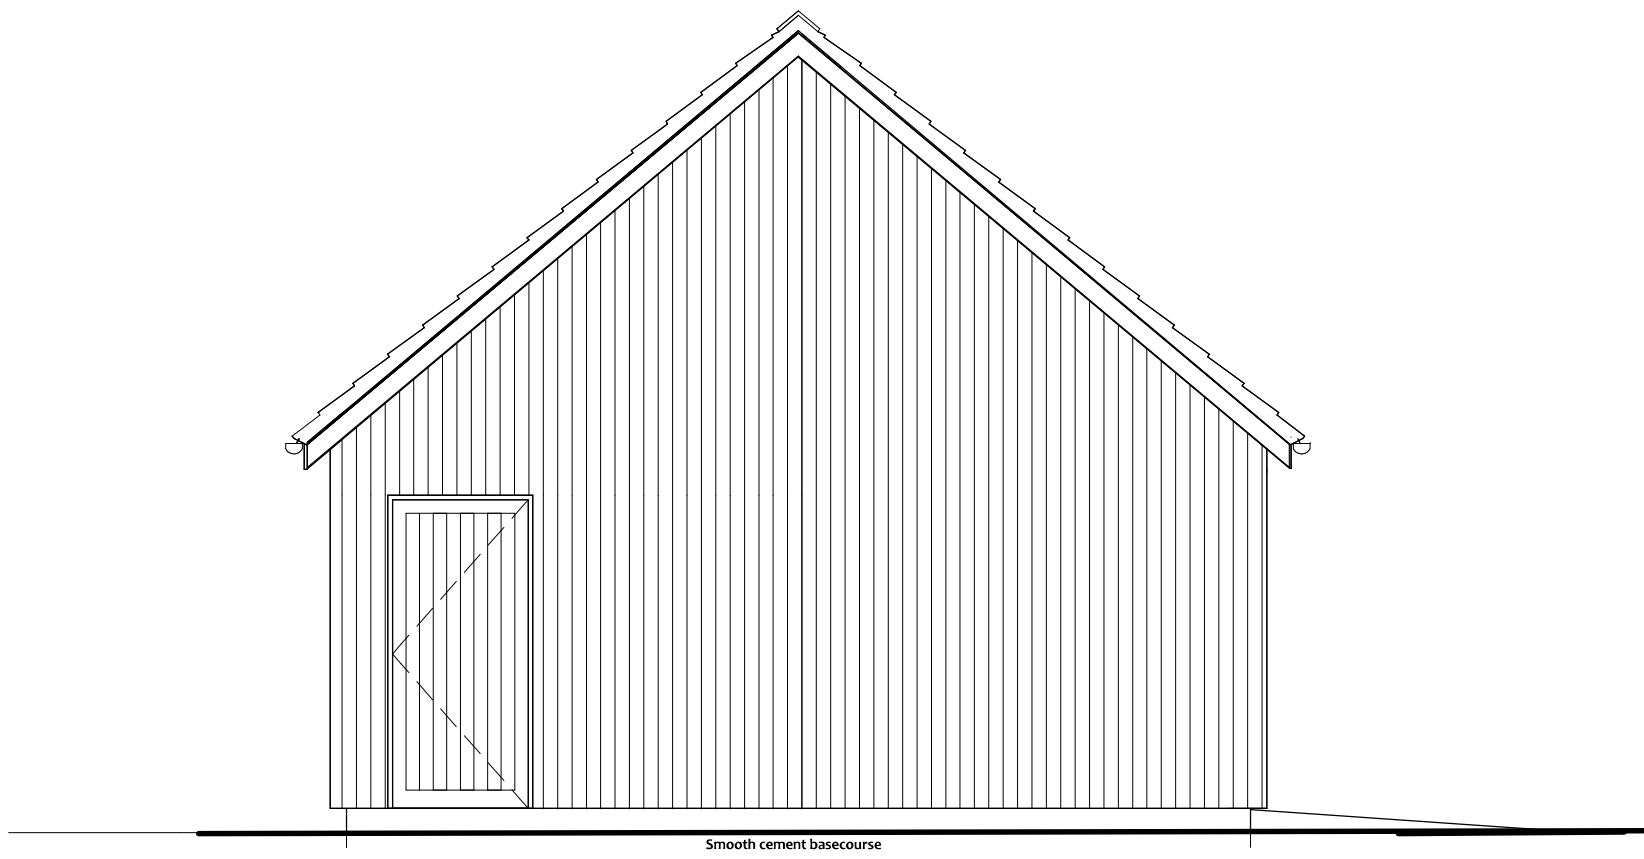



BACK ELEVATION

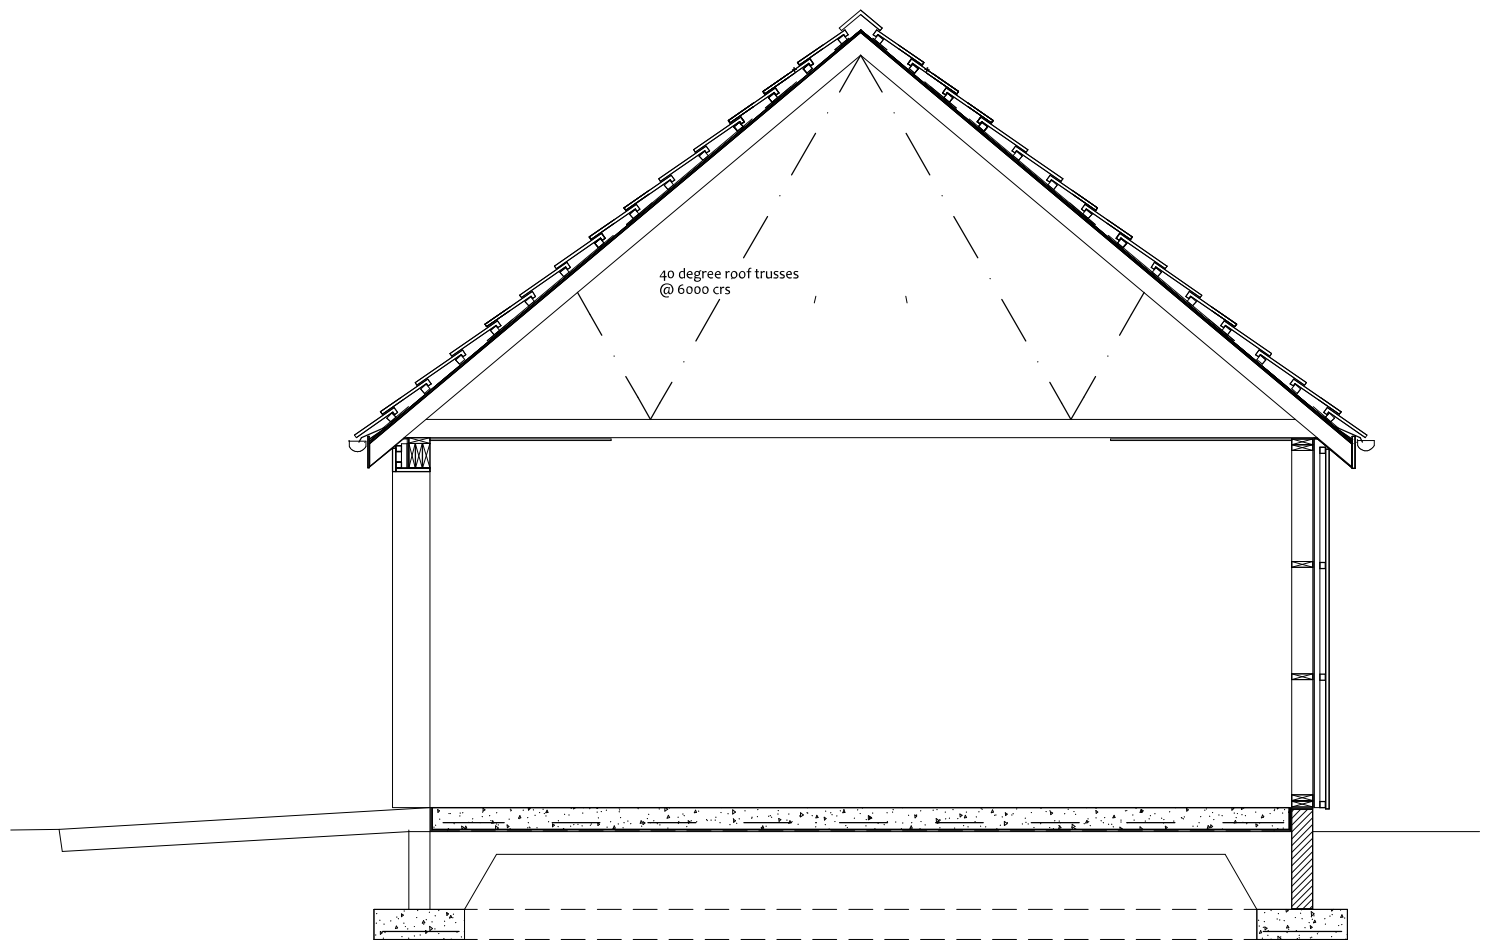


RIGHT SIDE ELEVATION

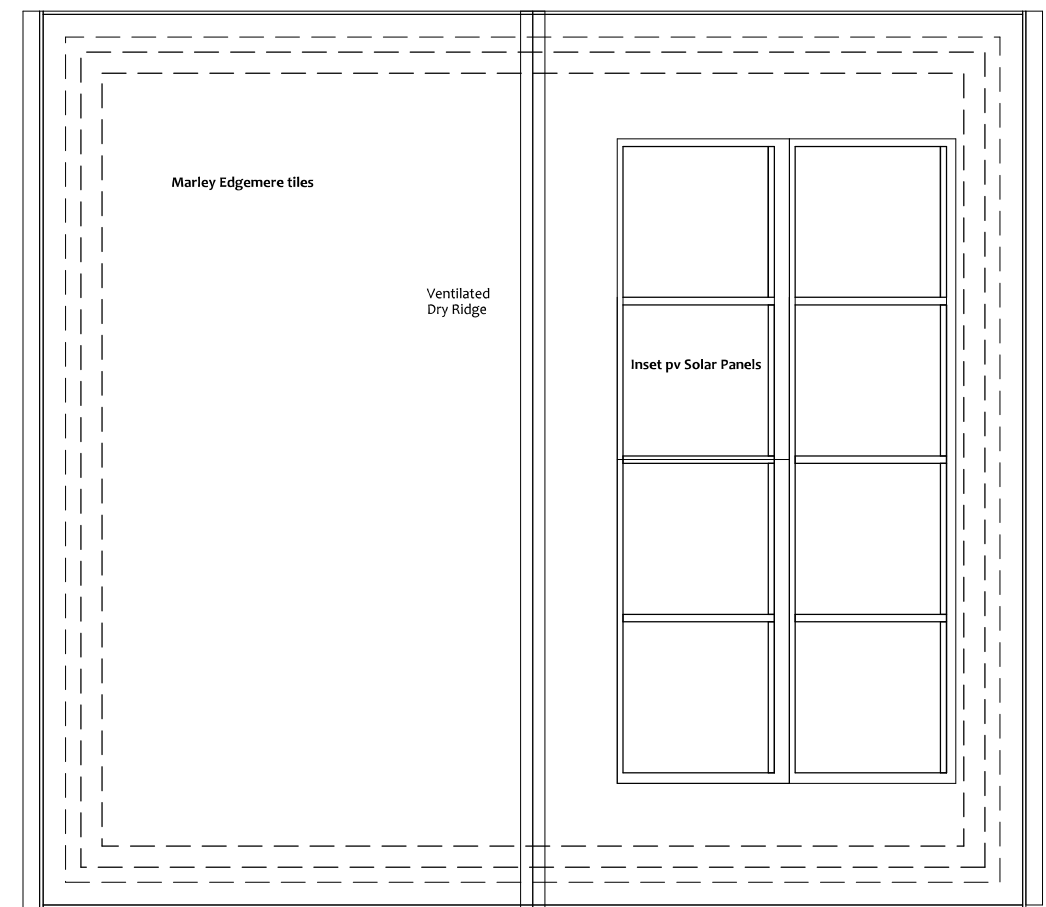


ROOF PLAN

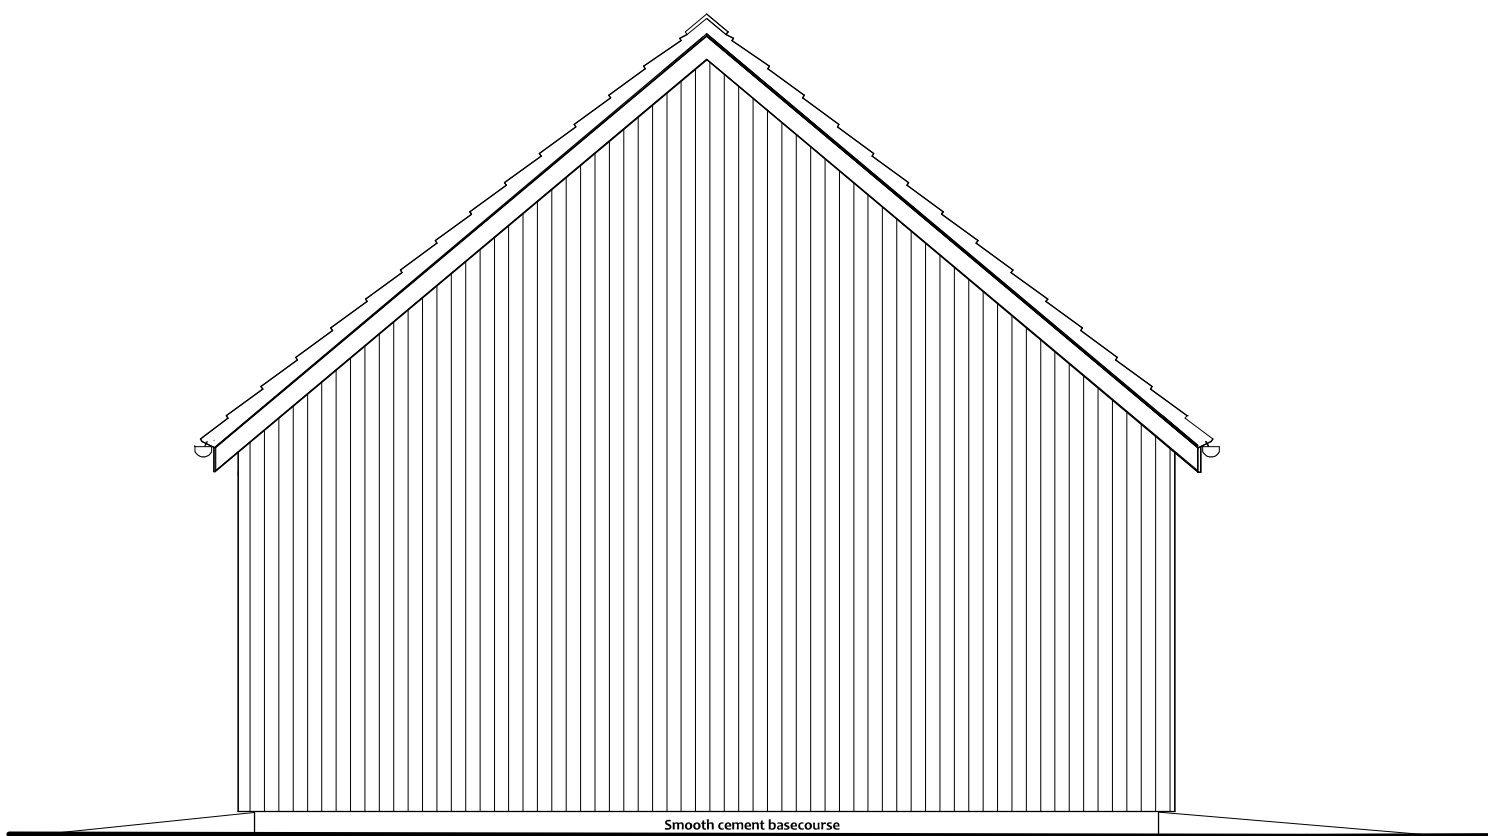

LEFT SIDE ELEVATION

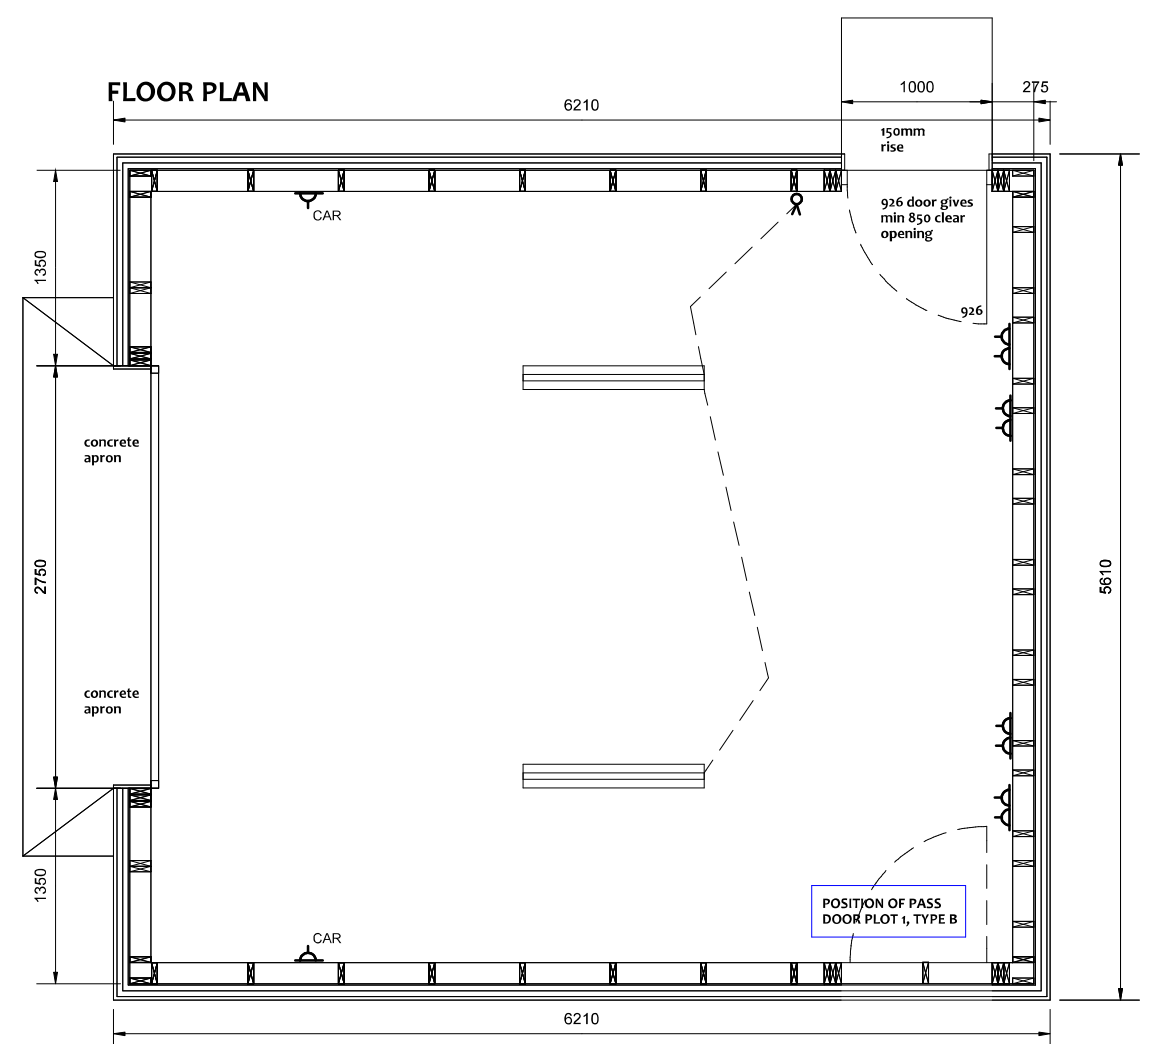

FLOOR PLAN

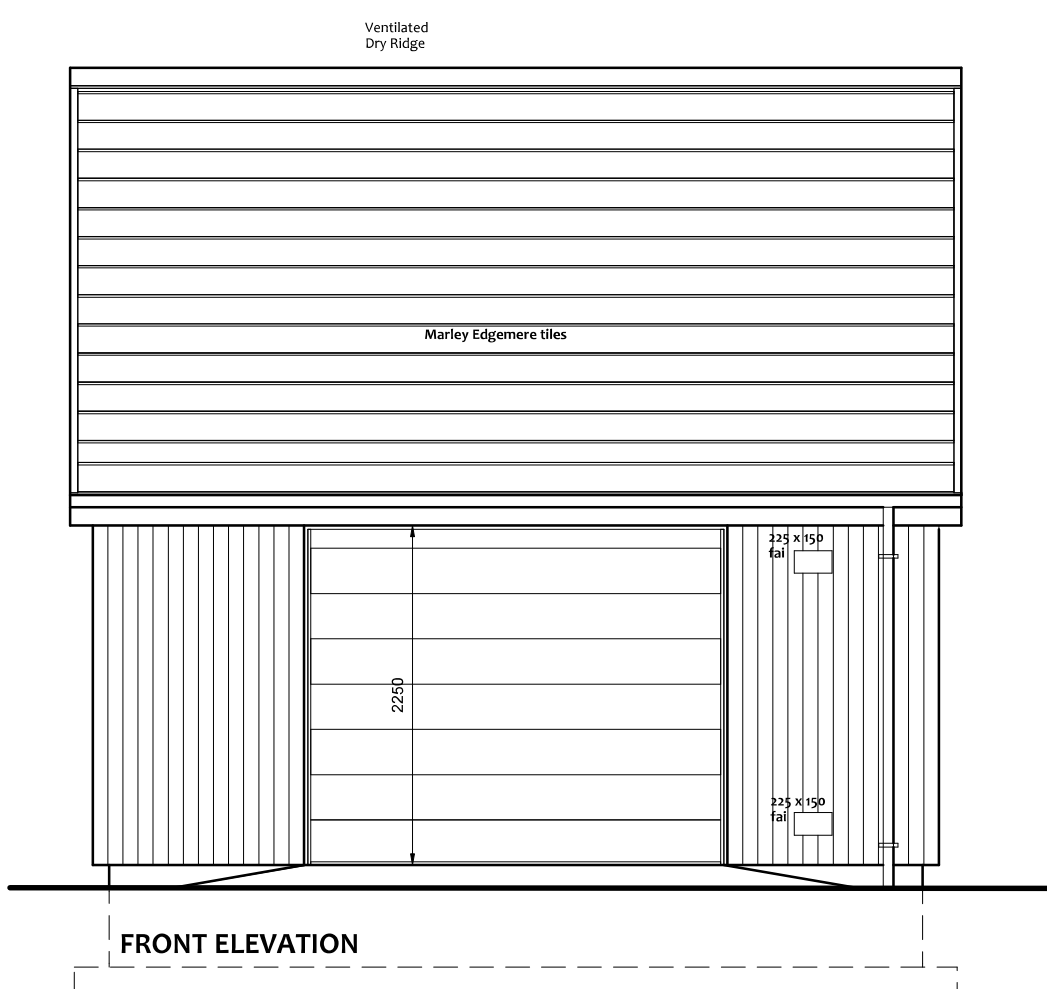

FRONT ELEVATION


PROPOSED FINISHES

WALLS
22mm thick Scotlarch boards with clear stain to maintain finish.
Smooth cement basecourse

ROOF
Marley Edgemere "Slate Range" concrete interlocking tiles.
Colour Anthracite Grey

RW GOODS
Marley Deepflow Currens, 68mm dia downpipes, Black finish

CAR Vehicle charging point as specified, min 7kW located in garage 800mm from internal corner

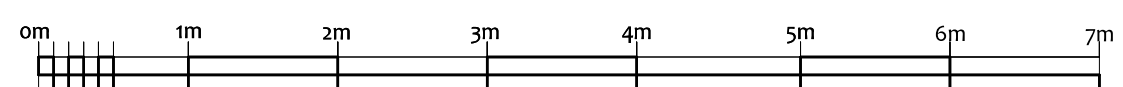

Proposed Dwellings
Replacing Steadings at
NEWSEAT OF SCHIVAS

Drg. No. 2305(PG)Garage 02
150 @ A3 Date 02/24
Stephen G Brown Architect Ltd.
22 Millwood Road, Ellon, AB41 9FA
01358 720250 M 07483887685
stevebrown.architect@btopenworld.com