



MELDRUM GRANGE, URQUHART ROAD, OLDMELDRUM

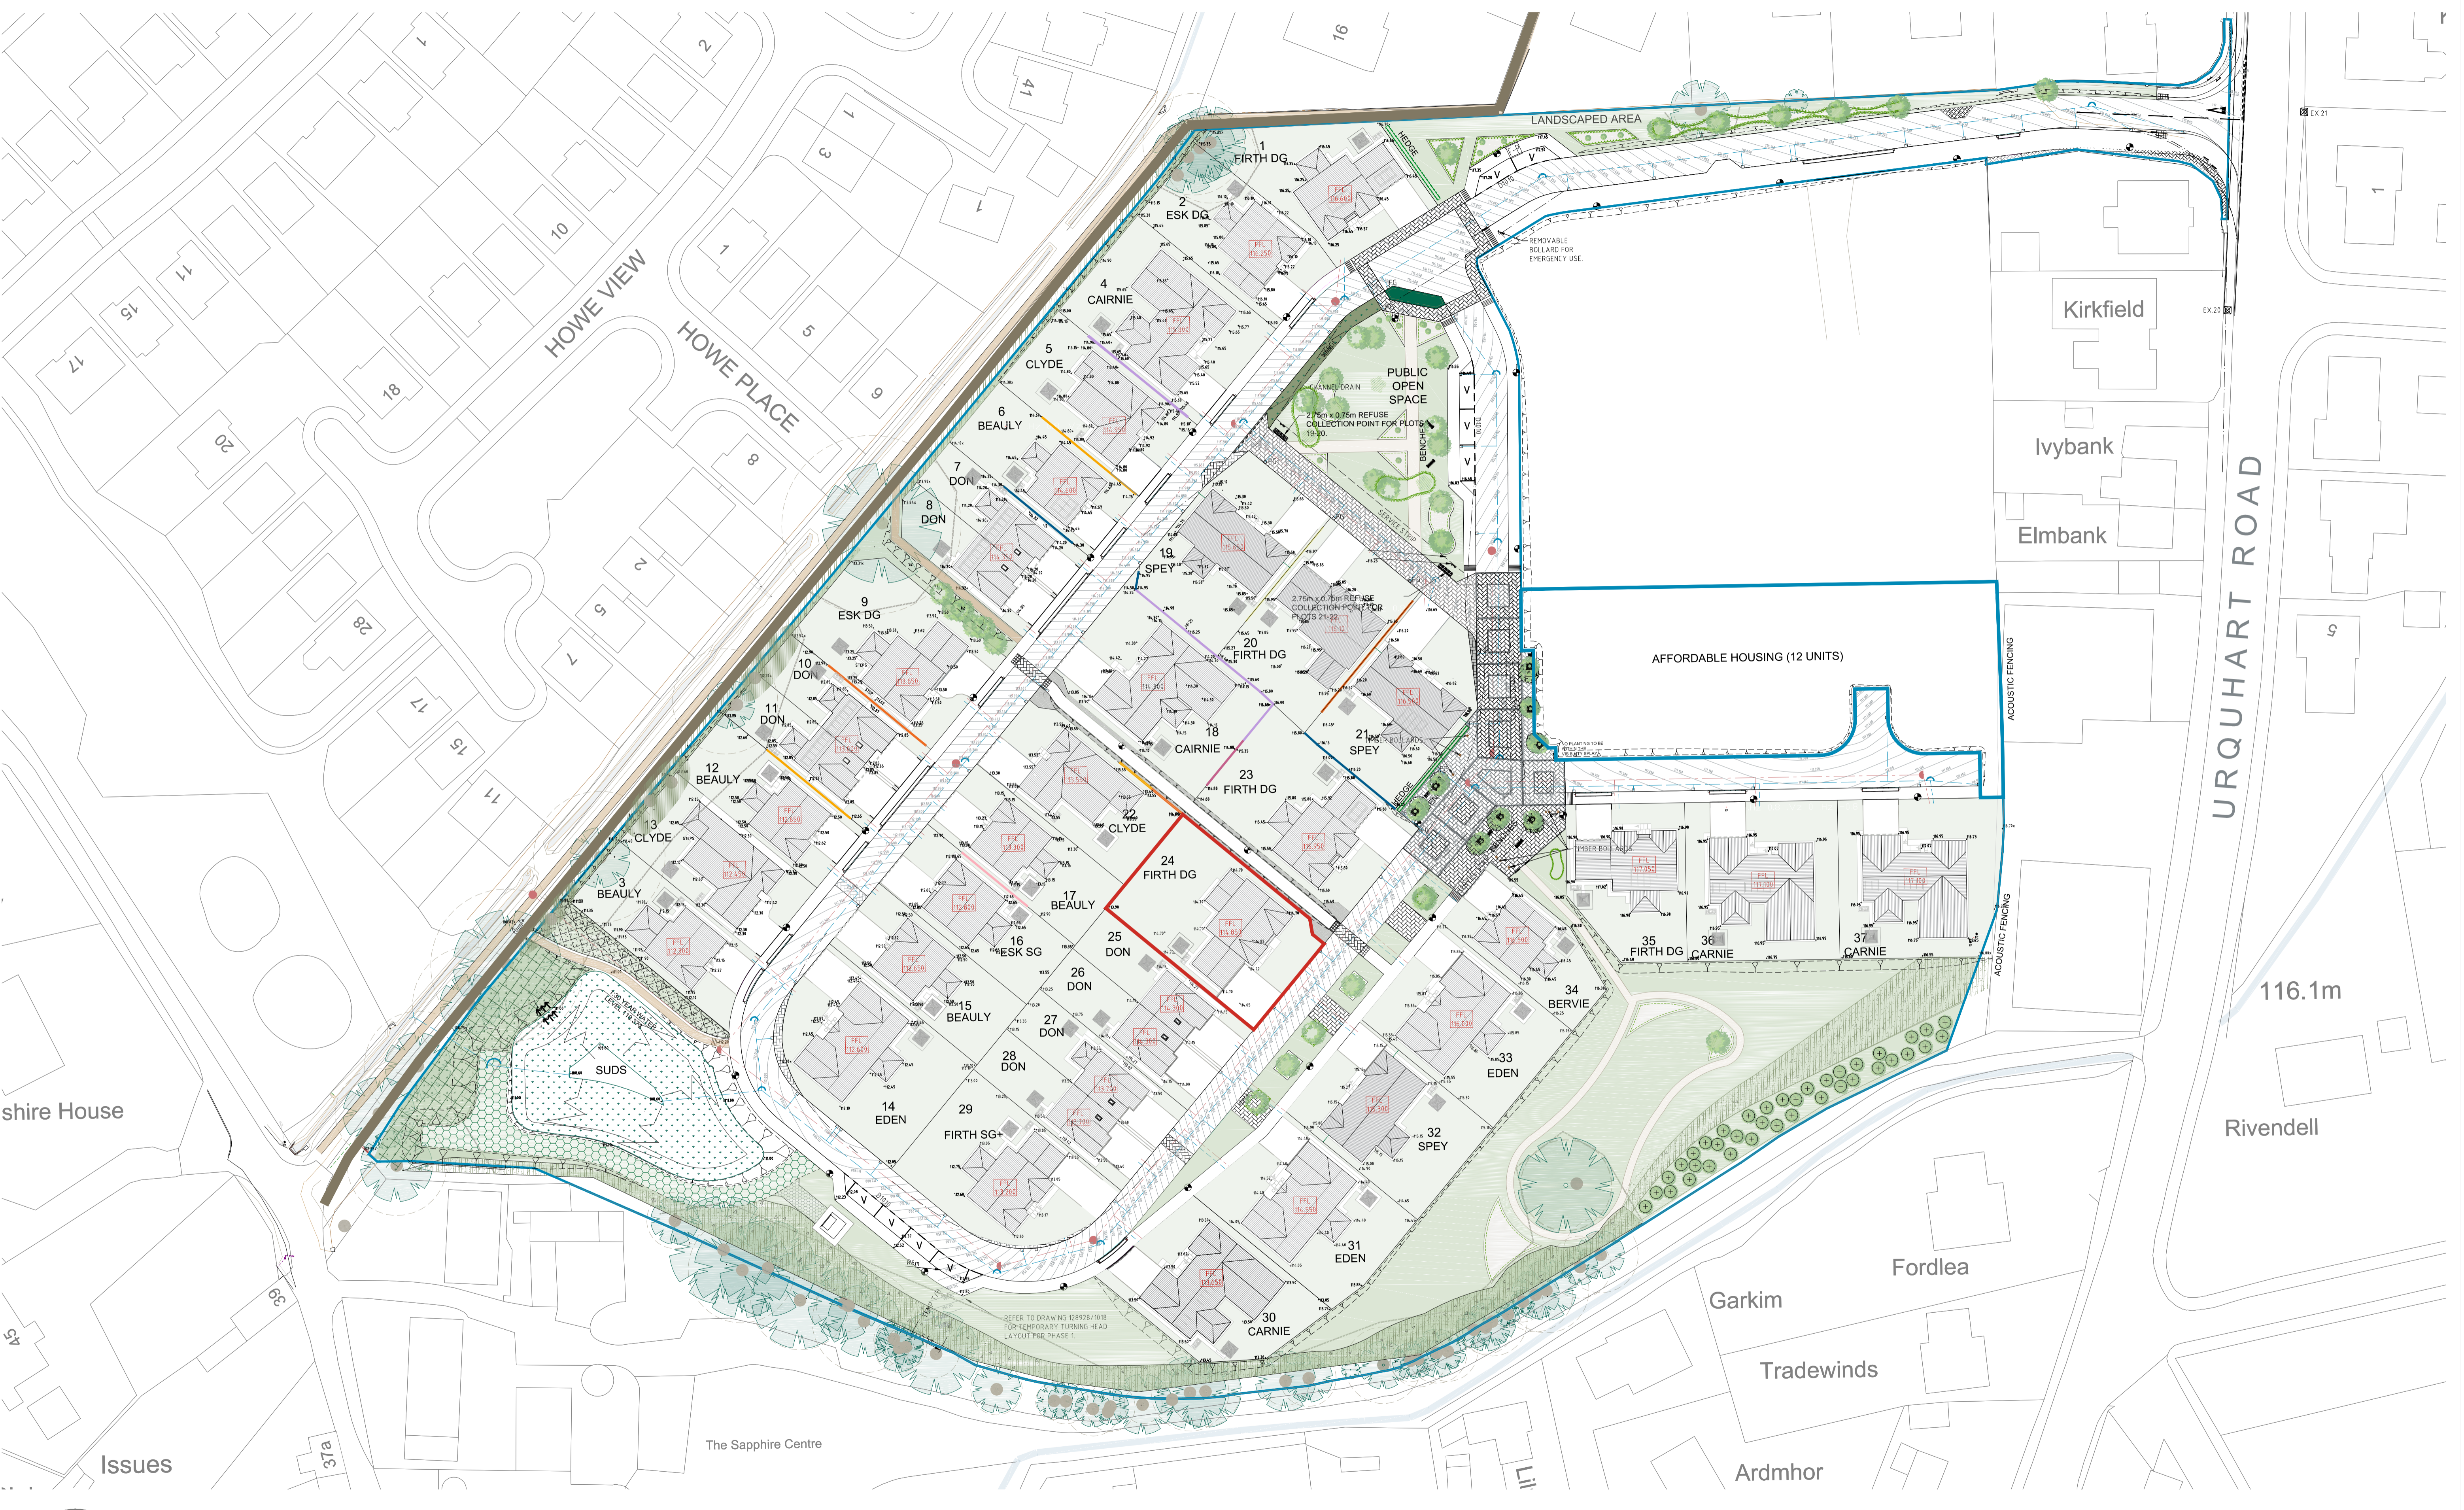

CLAYMORE HOMES
 Aden Business Park,
 Newlands Road,
 Mintlaw,
 AB42 5BP
 Phone: 01779 821115 / 821253
 Email: sales@claymorehomes.co.uk

TITLE: SITE PLAN			
PAGE SIZE: A1	SCALE: 1:500	DATE: 13/03/24	
DRAWN: EG	REF: GLE-SP-01	REV: AC	

REV W.	AMENDMENTS TO SERVICE STRIP	27/02/20	TSK
REV X.	DRAWING AMENDMENTS	04/03/20	TSK
REV Y.	AMENDMENTS TO PLOTS 2-5	19/06/23	TSK
REV Z.	PLOT 9 HOUSE TYPE AMENDED	23/06/23	EG
REV AA.	PLOTS 18 - 21 HOUSE TYPE AMENDMENTS	26/06/23	TSK
REV AB.	PLOTS 12 - 22 HOUSE TYPE AMENDMENTS	26/07/23	EG
REV AC.	PLOT 24 HOUSE TYPE AMENDMENTS	13/03/24	EG

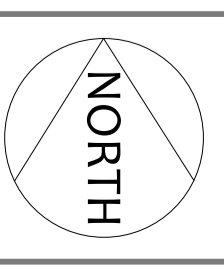

1:500
 10m 0 10m 20m 30m 40m 50m

PLEASE REFER TO ENGINEERS DRAWINGS FOR SUDS CONSTRUCTION AND MAINTENANCE ACCESS INFORMATION.
 PLEASE REFER TO ENGINEERS DRAWINGS FOR ALL ROAD CONSTRUCTION, DRAINAGE AND FFL INFORMATION.