


SCALE

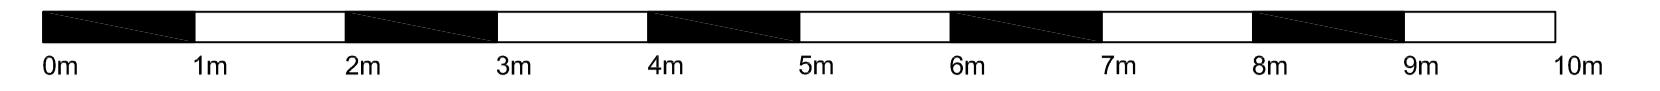

REV	DATE	REVISION	INITIALS
-	-	-	-



ISG plc
40 Gracechurch Street
London EC3V 0BT
T: +44 207 125 1111
www.isgplc.com

LLOYDS BANKING GROUP

ALL DIMENSIONS TO BE VERIFIED PRIOR TO COMMENCING WORK. DRAWING TO BE READ IN CONJUNCTION WITH PROJECT SPECIFICATIONS.

THIS DRAWING IS THE PROPERTY OF LLOYDS BANKING GROUP AND COPYRIGHT IS RESERVED BY THEM. THE DRAWING IS ISSUED ON CONDITION THAT IT IS NOT COPIED OR DISCLOSED BY OR TO ANY UNAUTHORISED PERSONS WITHOUT PRIOR CONSENT IN WRITING TO LLOYDS BANKING GROUP - GROUP PROPERTY. ALL MODIFIED DRAWINGS SHOULD BE RETURNED TO LLOYDS BANKING GROUP.

GROUP PROPERTY

BRISTOL - PO Box 112, Canons House, Canons Way, BRISTOL, BS99 7LB
EDINBURGH - Sighthill South, 12 Bankhead Crossway South, EDINBURGH, EH11 4EN
HALIFAX - Trinity Road, HALIFAX, West Yorkshire, HX1 2RG

PROJECT ADDRESS	SCALE
Brand - BoS	A1 - 1:50
Banff Low Street	A3 - 1:100
29 Low Street	DATE
BANFF AB45 1AU	19-03-2024
DRAWING DESCRIPTION	DRAWN BY
Front elevation	TJ
As existing	REVISION
DRAWING NUMBER	-
50963181-AREX-E1-0200	