




Ground Floor Plan as Proposed

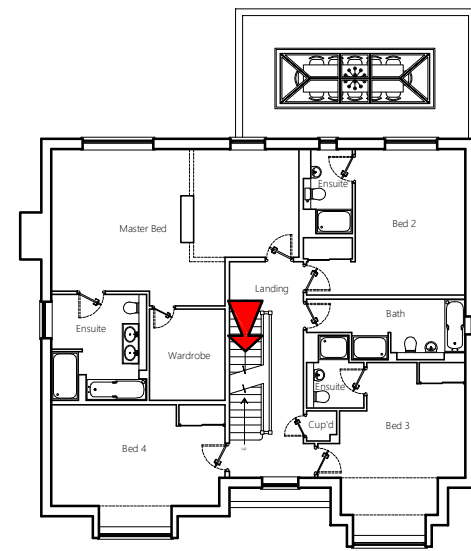

First Floor Plan as Proposed

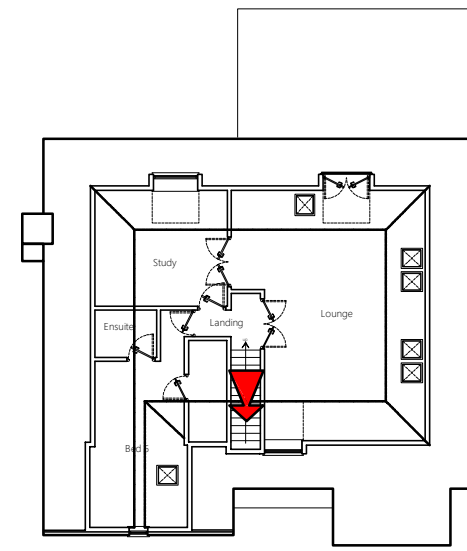

Second Floor Plan as Existing

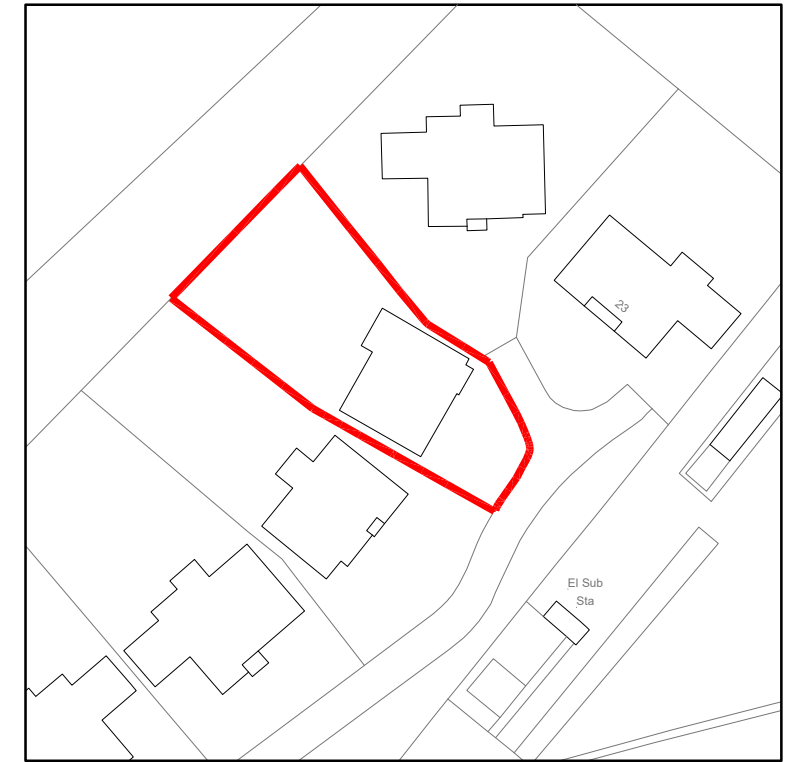

©Crown Copyright and database rights 2023 OS Licence no. 100019980 Scale 1:1000@A3

Fire Assembly Point

Priest Hill Close



Client.  
Mr & Mrs Lee Veitch

Project Title.  
19 Priest Hill Close  
Epsom  
Surrey  
KT17 3FD

Drawing Title.  
Fire Plans

For Planning Approval

Scale 1:250@A3  
Date Feb 2024  
Drawn By MSM  
Approved By

Do not scale from this drawing any discrepancies should be brought to the attention of the designers immediately. The information therein may only be suitable for discussion purposes and for obtaining Planning and Building Regulations Approval only and should not be relied upon for any other works. This drawing is copyright and may not be copied or altered in any way except by way of written permission from the designers.



Drawing No.  
120224/P/07

Rev.  
-