


timber fence & post.
rendered boundary walling.
concrete slab & paving.

existing steps & stone plankw.
existing parking.

Ground Floor Plan

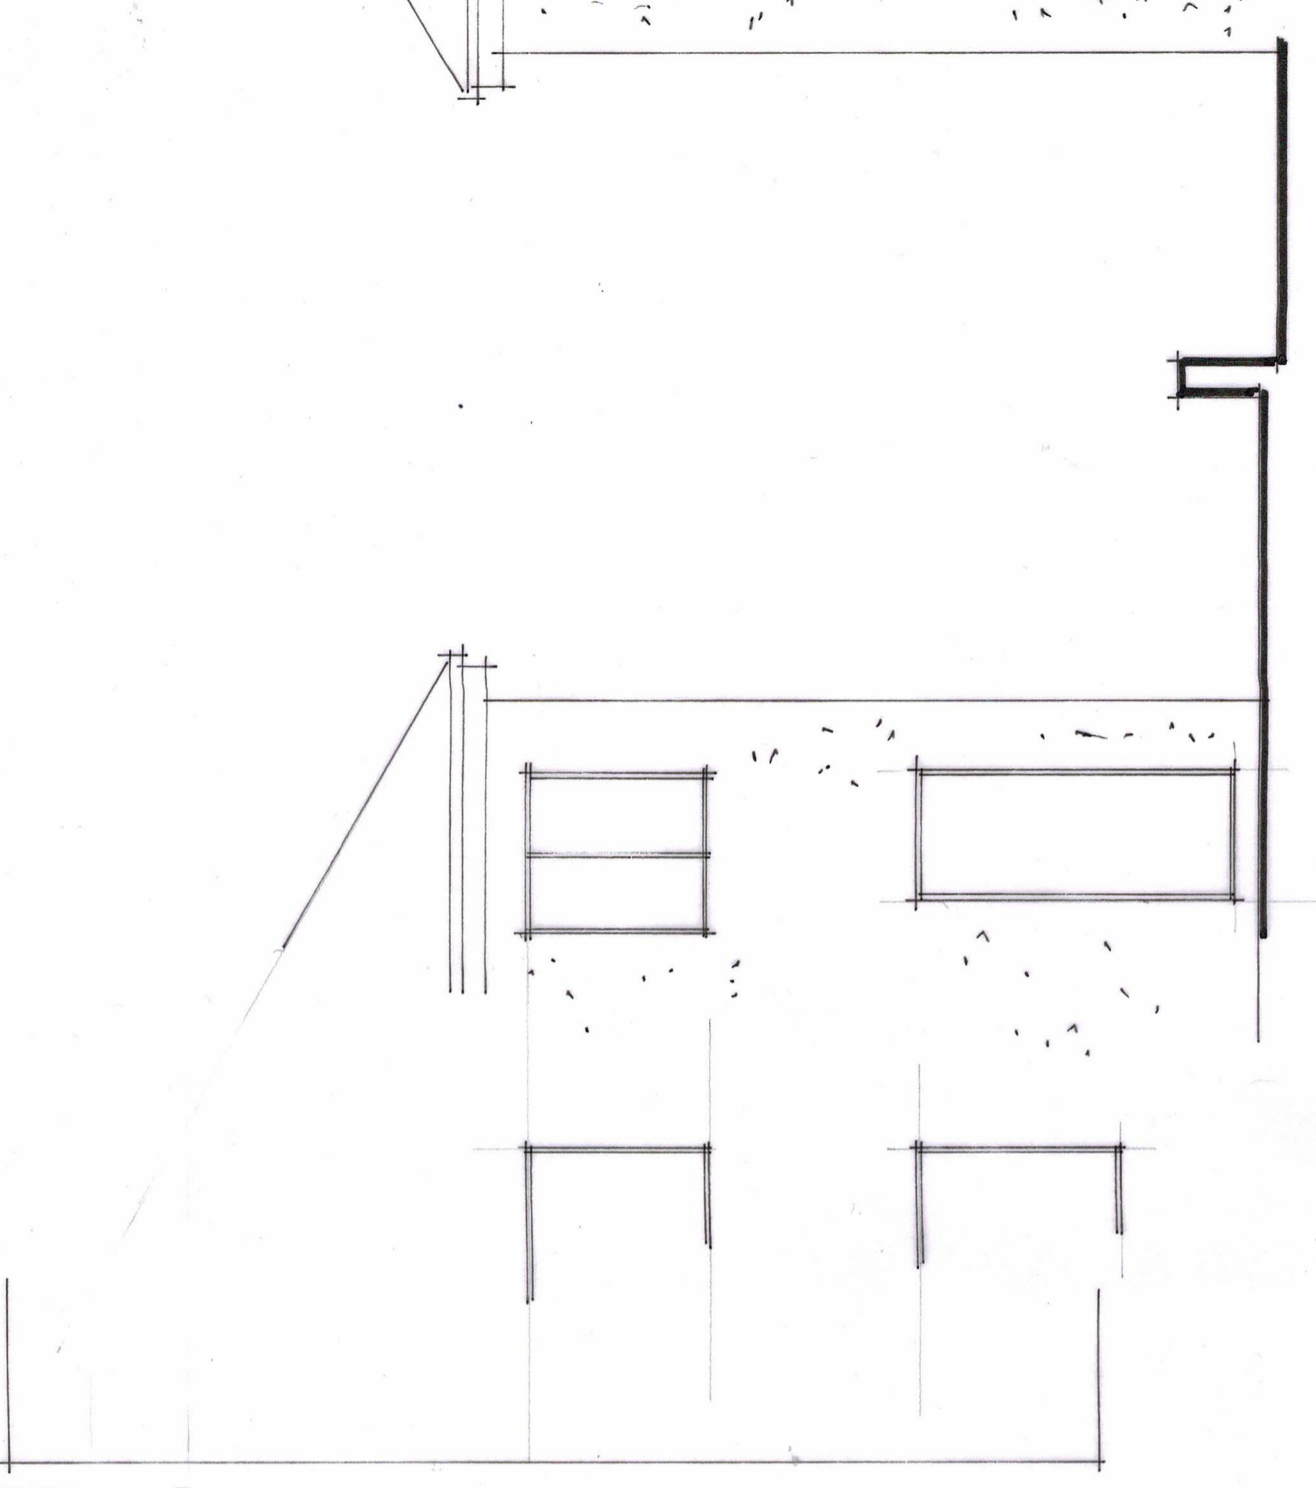

Part Front Elevation

S. gen. notation, March 2024.
A. General revision Feb. 2024.

<p>PARKER BEEVERS Chartered Architects and Building Surveyors Brock House, Spofforth, Harrogate, HG3 1AT. Tel 01937 590285, Mbl 07970 108005 e-mail : tim@parkerbeavers.co.uk www.parkerbeavers.co.uk</p>	<p>Client : Alan Kitchener Project : 10 Barley Fields, Wetherby. Front porch / Side extension. Title : Existing Plan & Part Elevation.</p>	<p>Dwg. No.: 1774/24/02 Scale : 1:50 Date : Jan 2024</p>
---	---	--