


Front Elevation


Proposed front porch
with matching particle roofing,
white plastic door & window
& render panel.

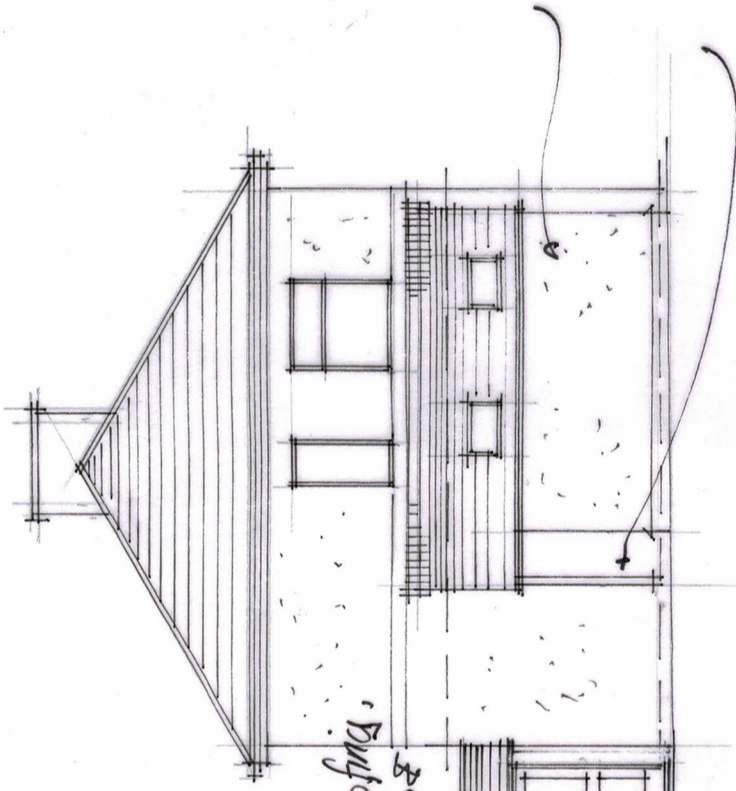

Side Elevation

Proposed side extension
with matching profile roofing,
white plastic doors, Velux rooflighting,
& render finished block walling.

Proposed open canopy to front with
isolated timber post support.

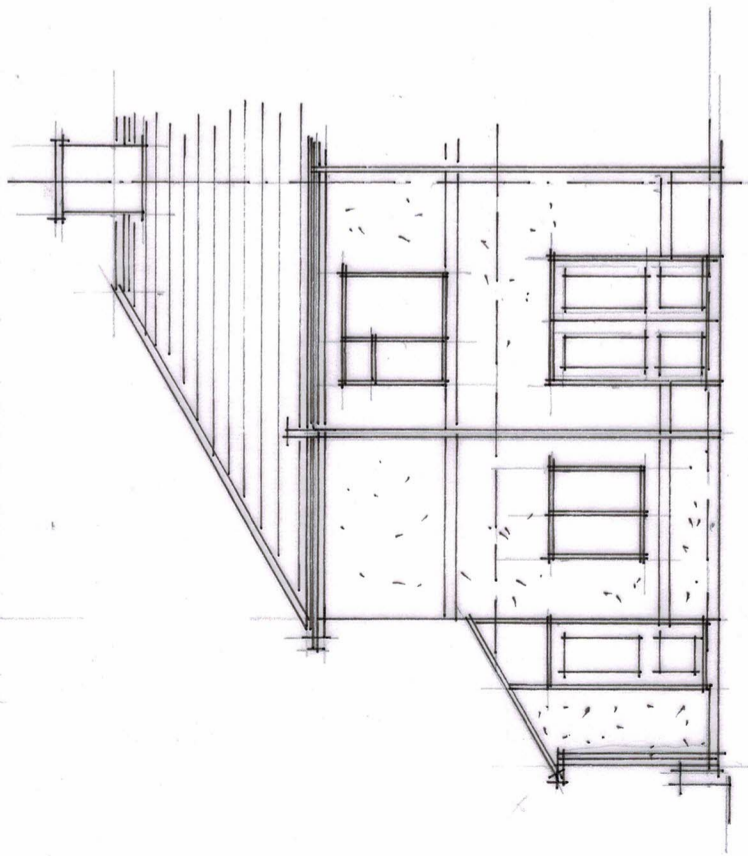

Rear Elevation

A. amended porch & notation Mardi 2024.

<p>PARKER BEEVERS Chartered Architects and Building Surveyors</p> <p>Brock House, Spofforth, Harrogate, HG3 1AT. Tel 01937 590285, Mbl 07970 108005</p> <p>e-mail : tim@parkerbeever.co.uk www.parkerbeever.co.uk</p>	<p>Client : Alan Kitchener</p> <p>Project : 10 Barley Fields, Wetherby.</p> <p>Front porch / Side extension.</p> <p>Title : Proposed Elevations.</p>	<p>Dwg. No.: 1774 / 24 / 05</p> <p>Scale : 1:100</p> <p>Date : Feb 2024</p>
--	---	---