


OVERY ROAD

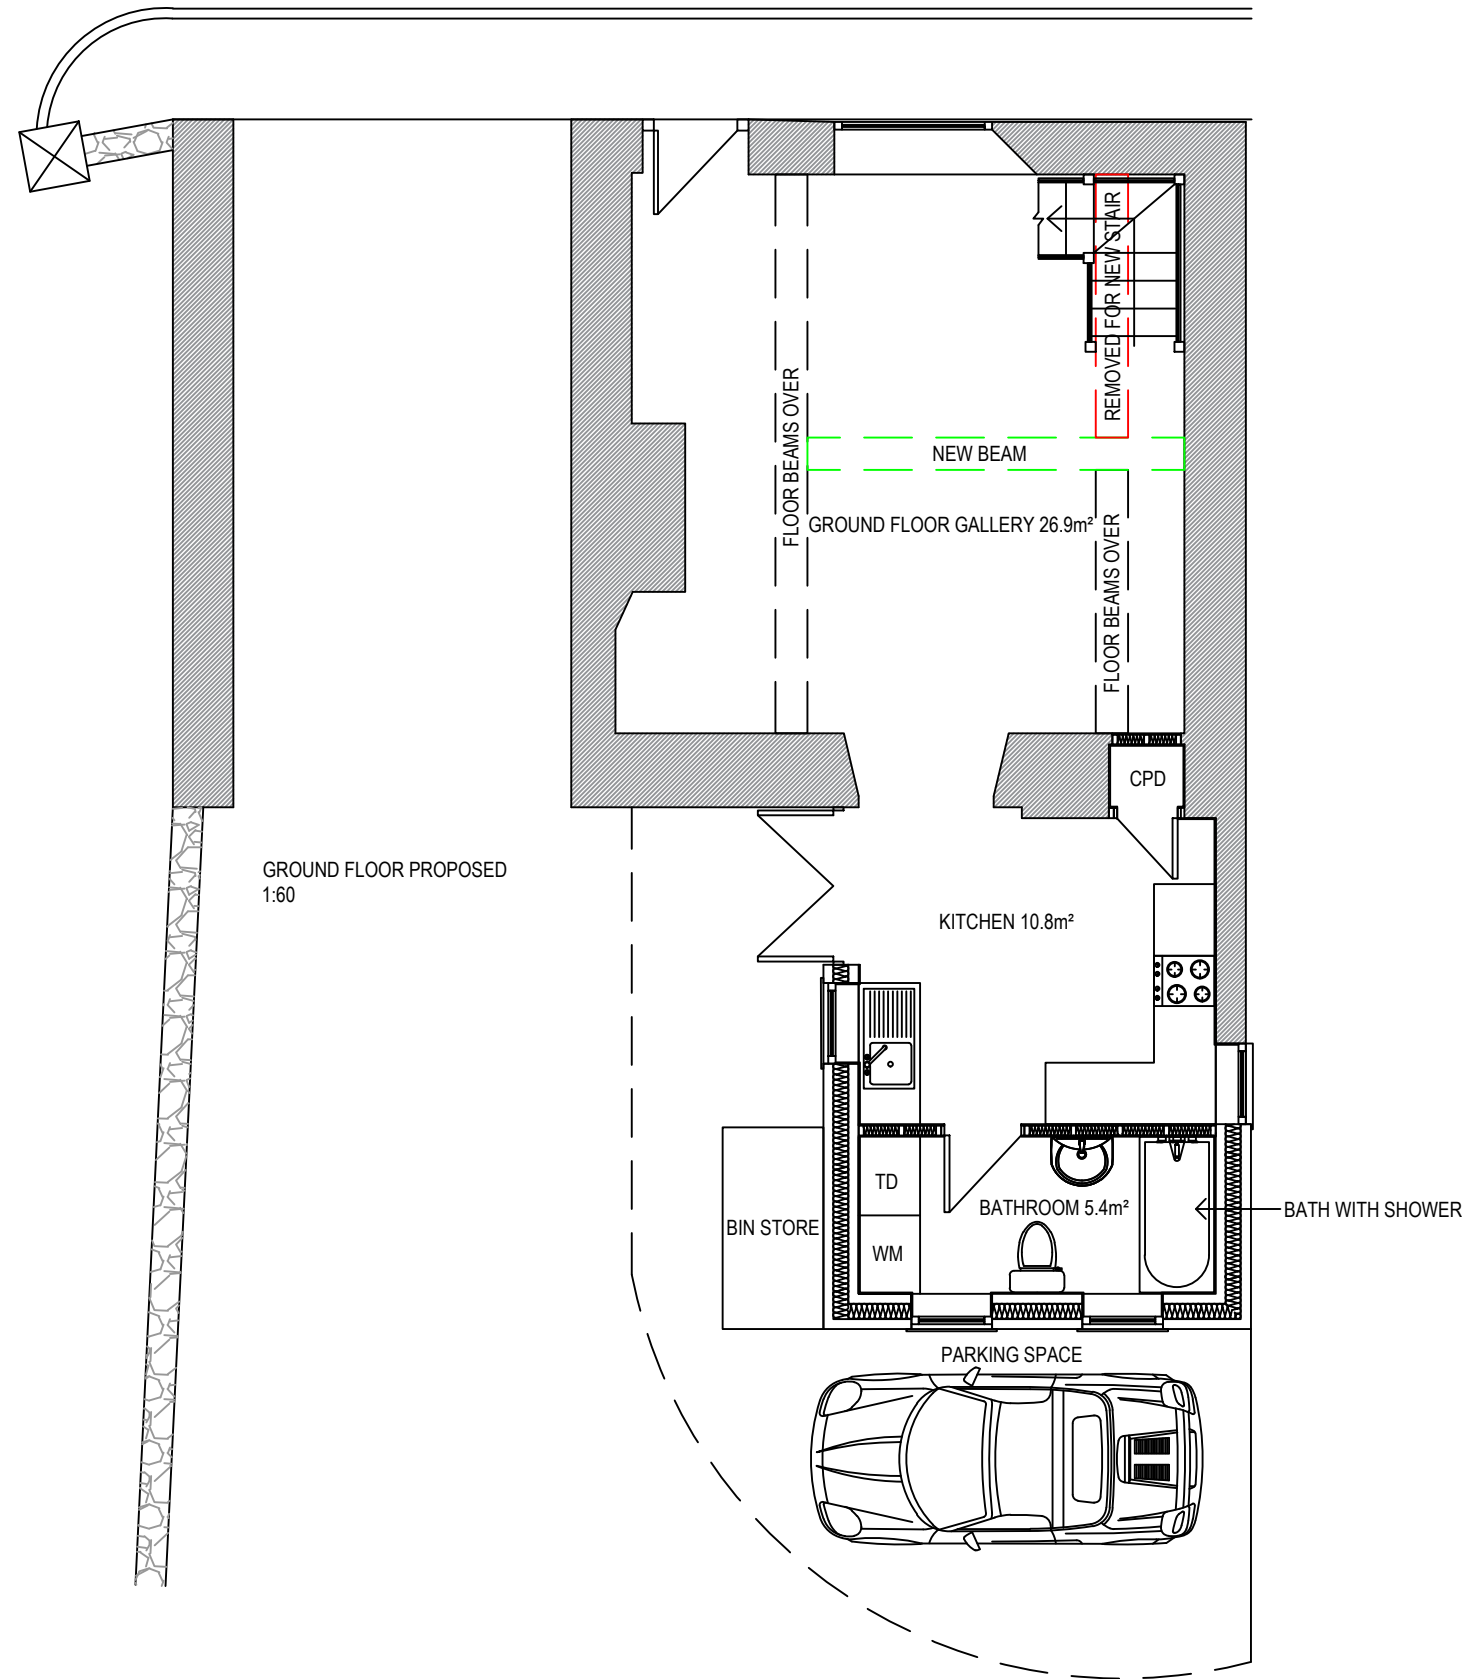

General Notes

- ALL DIMENSIONS ARE IN MILLIMETERS UNLESS OTHERWISE STATED.
- DIMENSIONS ARE NOT TO BE SCALED FROM THE DRAWING.
- THIS DRAWING IS TO BE USED FOR GUIDANCE ONLY. ALL SIZES MUST BE VERIFIED ON SITE.
- RMR RETAIN COPYRIGHT OF THIS DRAWING/DESIGN.

IF IN DOUBT PLEASE ASK.

Rev	Date	By	Amendment Description	Chkd
P04	24.01.23	LH	UPDATED FLOOR LAYOUT	RR
P03	22.01.23	LH	UPDATED FLOOR LAYOUT	RR
P02	19.01.23	LH	UPDATED FLOOR LAYOUT	RR
P01	12.12.23	LH	FOR APPROVAL	RR

Client	KITTY ROSSER
Date Created	NOV 2023
Project Title	ST ANDREWS COTTAGE PE31 8HH
Drawing Title	GROUND FLOOR PLAN PROPOSED

Drawn By	LH
Checked By	RR
Scale	1:75
Paper Size	A3
Drawing Status	
FOR APPROVAL	
Project Code	2317
Originator Code	RR
Zone	X
Level	GF
Document Type	PL
Role	X
Number	2003
Revision	P04

FOR APPROVAL							
Project Code	Originator Code	Zone	Level	Document Type	Role	Number	Revision
2317	RR	X	GF	PL	X	2003	P04

RAY READ DESIGN LIMITED
 70A KING STREET, NORWICH, NR1 1PG
 TEL - 01603 622585
 EMAIL - mail@rayread.co.uk

