
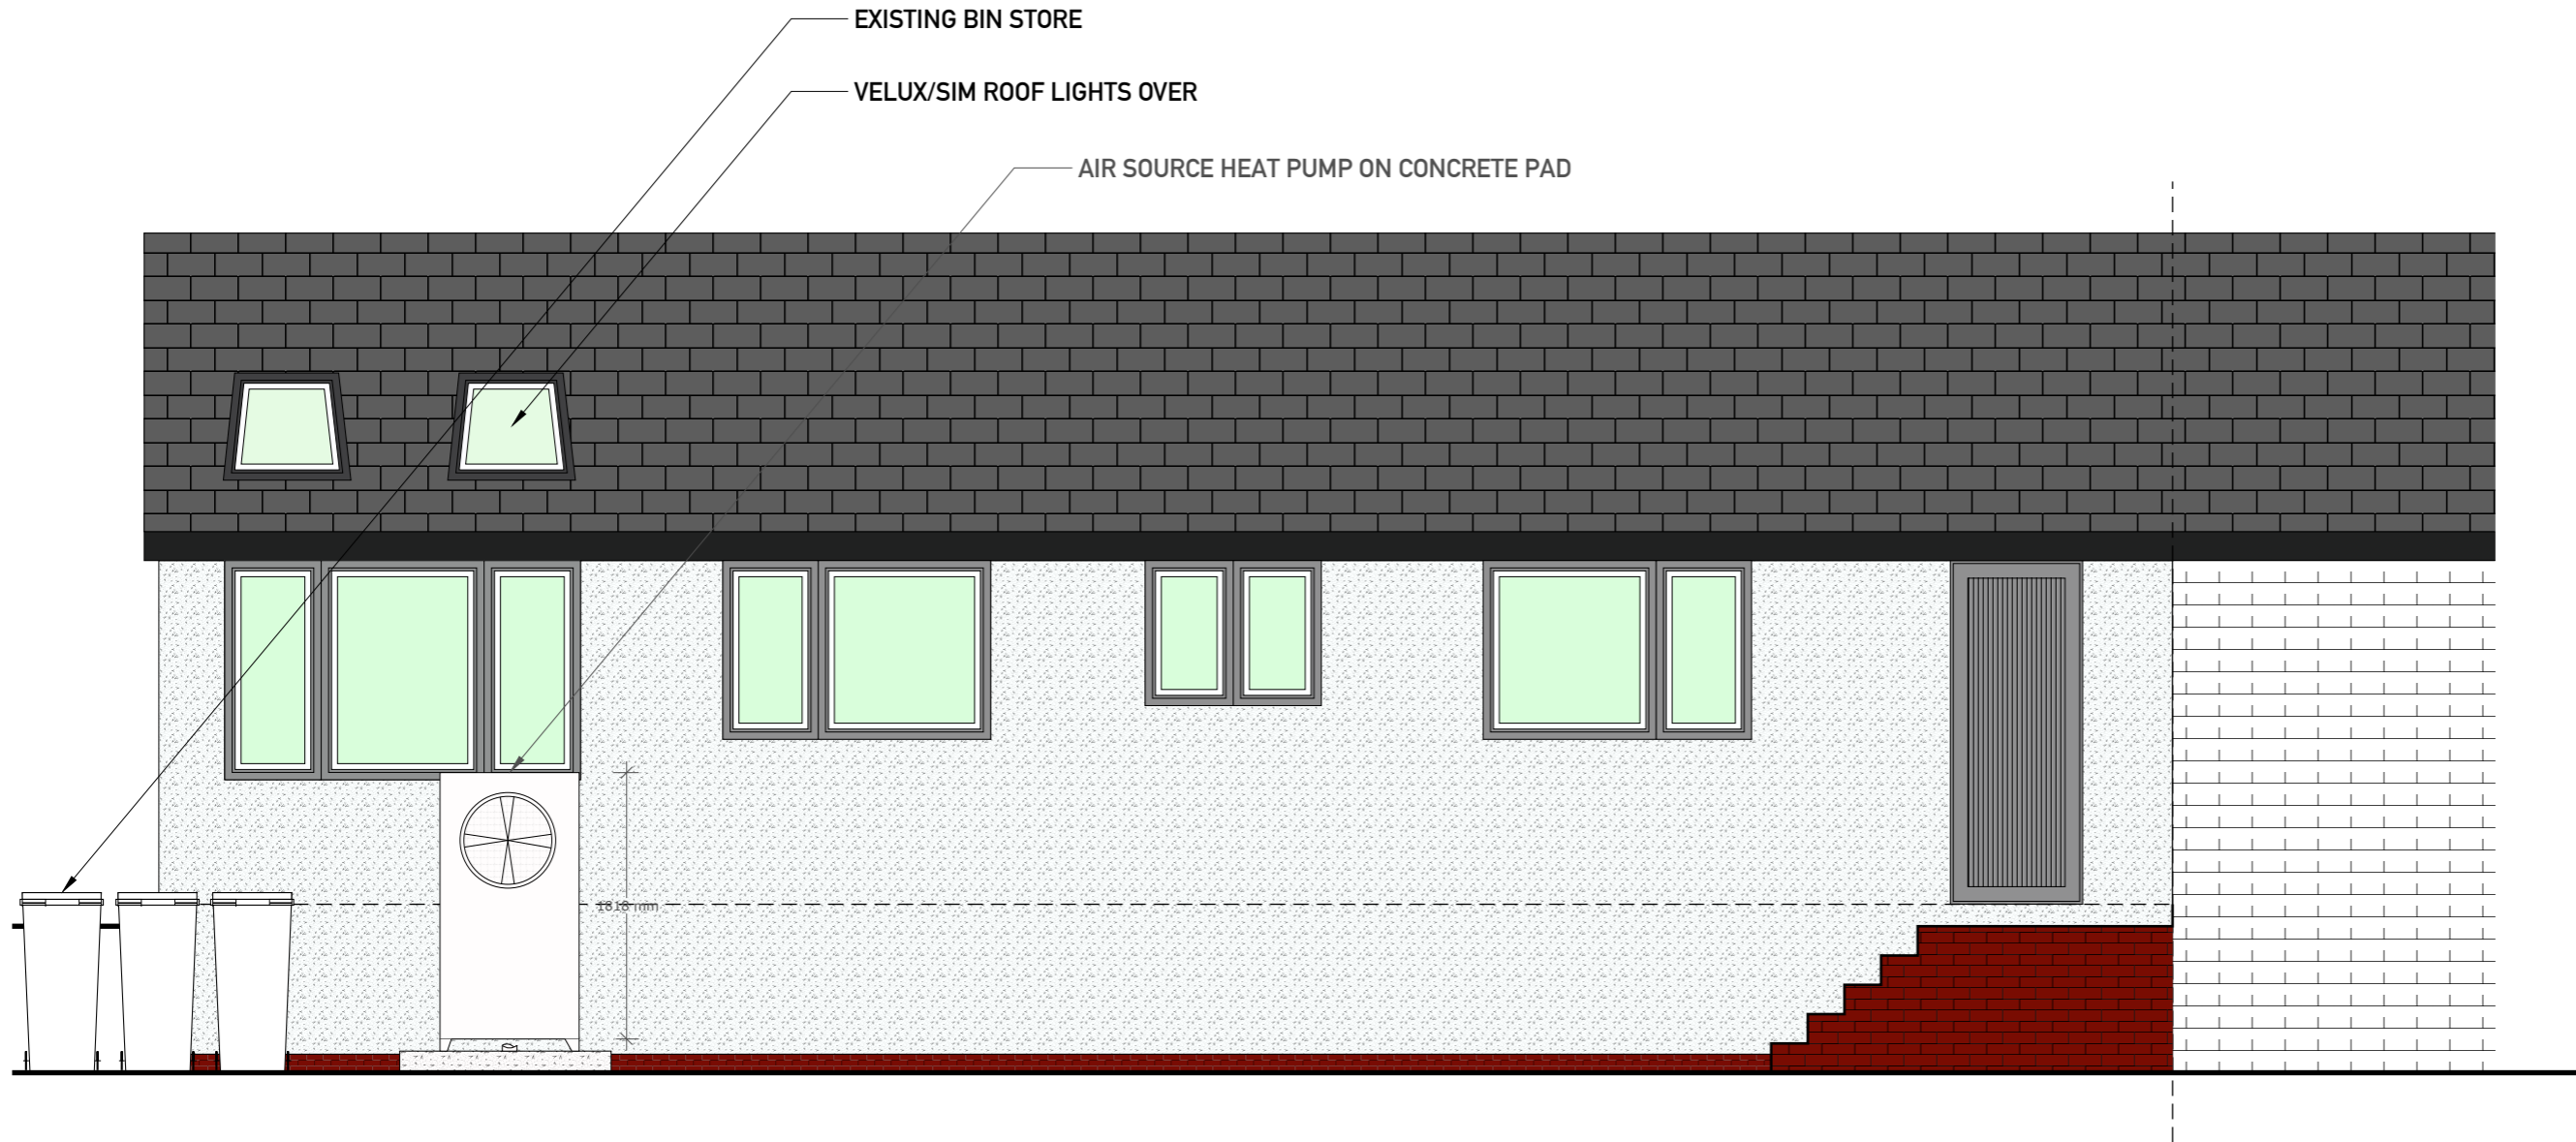





PROPOSED FRONT ELEVATION

 <b>SOLUTIONS</b> Elevating Life Through Great Design	<small>ANY ALTERATION OR DEVIATION MUST BE CONFIRMED WITH THE ARCHITECT/ENGINEER/LPA/LABC PRIOR TO ANY WORKS BEING CARRIED OUT. IT IS THE CONTRACTORS SOLE RESPONSIBILITY TO CONFIRM ALL SITE MEASUREMENTS PRIOR TO ANY ORDERING OR COMMENCEMENT AS NO RESPONSIBILITY IS ACCEPTED OR IMPLIED BY THE ARCHITECT/ENGINEER ETC.</small>	
	<small>THE DRAWINGS AND INFORMATION HERIN IS AND REMAINS SOLELY THE PROPERTY OF THE ARCHITECT ANY UNAUTHORISED USE/COPYING/SHARING/PUBLICATION/SUBMISSION ETC WILL NOT BE PERMITTED UNDER COPYRIGHT LAW/INTELLECTUAL PROPERTY. THIS USE ALSO EXTENDS TO THAT OF THE LPA/LABC AND CHECKS MUST BE MADE TO SATISFY THE SOURCE OF THE DOCUMENT PRIOR TO USE.</small>	
<b>PROJECT/JOB/DWG NO/ TE/01/01/PRP</b>		
<b>CLIENT</b> Mr & Mrs EDWARDS		<b>SCALE</b> 1:50 @A3
<b>PROJECT</b> PROPOSED GARAGE CONVERSION. EXTERNAL INSULATION AND RENDER AND HEAT PUMP AT 24 PARKWOOD DRIVE, ROSSENDALE		
<small>Archtech Design Solutions Steve Jackson Dip con Dip arch 14 Maitland Place, Rossendale, Lancs BB4 6AT..... TEL 07792183353 archtech-design@icloud.com Archtech-design.co.uk</small>		




PROPOSED REAR ELEVATION


 <b>SOLUTIONS</b> Elevating Life Through Great Design	<small>ANY ALTERATION OR DEVIATION MUST BE CONFIRMED WITH THE ARCHITECT/ENGINEER/LPA/LABC PRIOR TO ANY WORKS BEING CARRIED OUT. IT IS THE CONTRACTORS SOLE RESPONSIBILITY TO CONFIRM ALL SITE MEASUREMENTS PRIOR TO ANY ORDERING OR COMMENCEMENT AS NO RESPONSIBILITY IS ACCEPTED OR IMPLIED BY THE ARCHITECT/ENGINEER ETC.</small>  <small>THE DRAWINGS AND INFORMATION HERIN IS AND REMAINS SOLELY THE PROPERTY OF THE ARCHITECT ANY UNAUTHORISED USE/COPYING/SHARING/PUBLICATION/SUBMISSION ETC WILL NOT BE PERMITTED UNDER COPYRIGHT LAW/INTELLECTUAL PROPERTY. THIS USE ALSO EXTENDS TO THAT OF THE LPA/LABC AND CHECKS MUST BE MADE TO SATISFY THE SOURCE OF THE DOCUMENT PRIOR TO USE.</small>	
	<b>PROJECT/JOB/DWG NO/ TE/02/01/PRP</b>	<b>CLIENT</b> Mr & Mrs EDWARDS
<small>Archtech Design Solutions          Steve Jackson Dip con Dip arch          14 Maitland Place, Rossendale, Lancs BB4 6AT.....          TEL 07792183353          archtech-design@icloud.com          Archtech-design.co.uk</small>	<b>PROJECT</b> PROPOSED GARAGE CONVERSION, EXTERNAL INSULATION AND RENDER AND HEAT PUMP AT 24 PARKWOOD DRIVE, ROSSENDALE	




PROPOSED SIDE ELEVATION

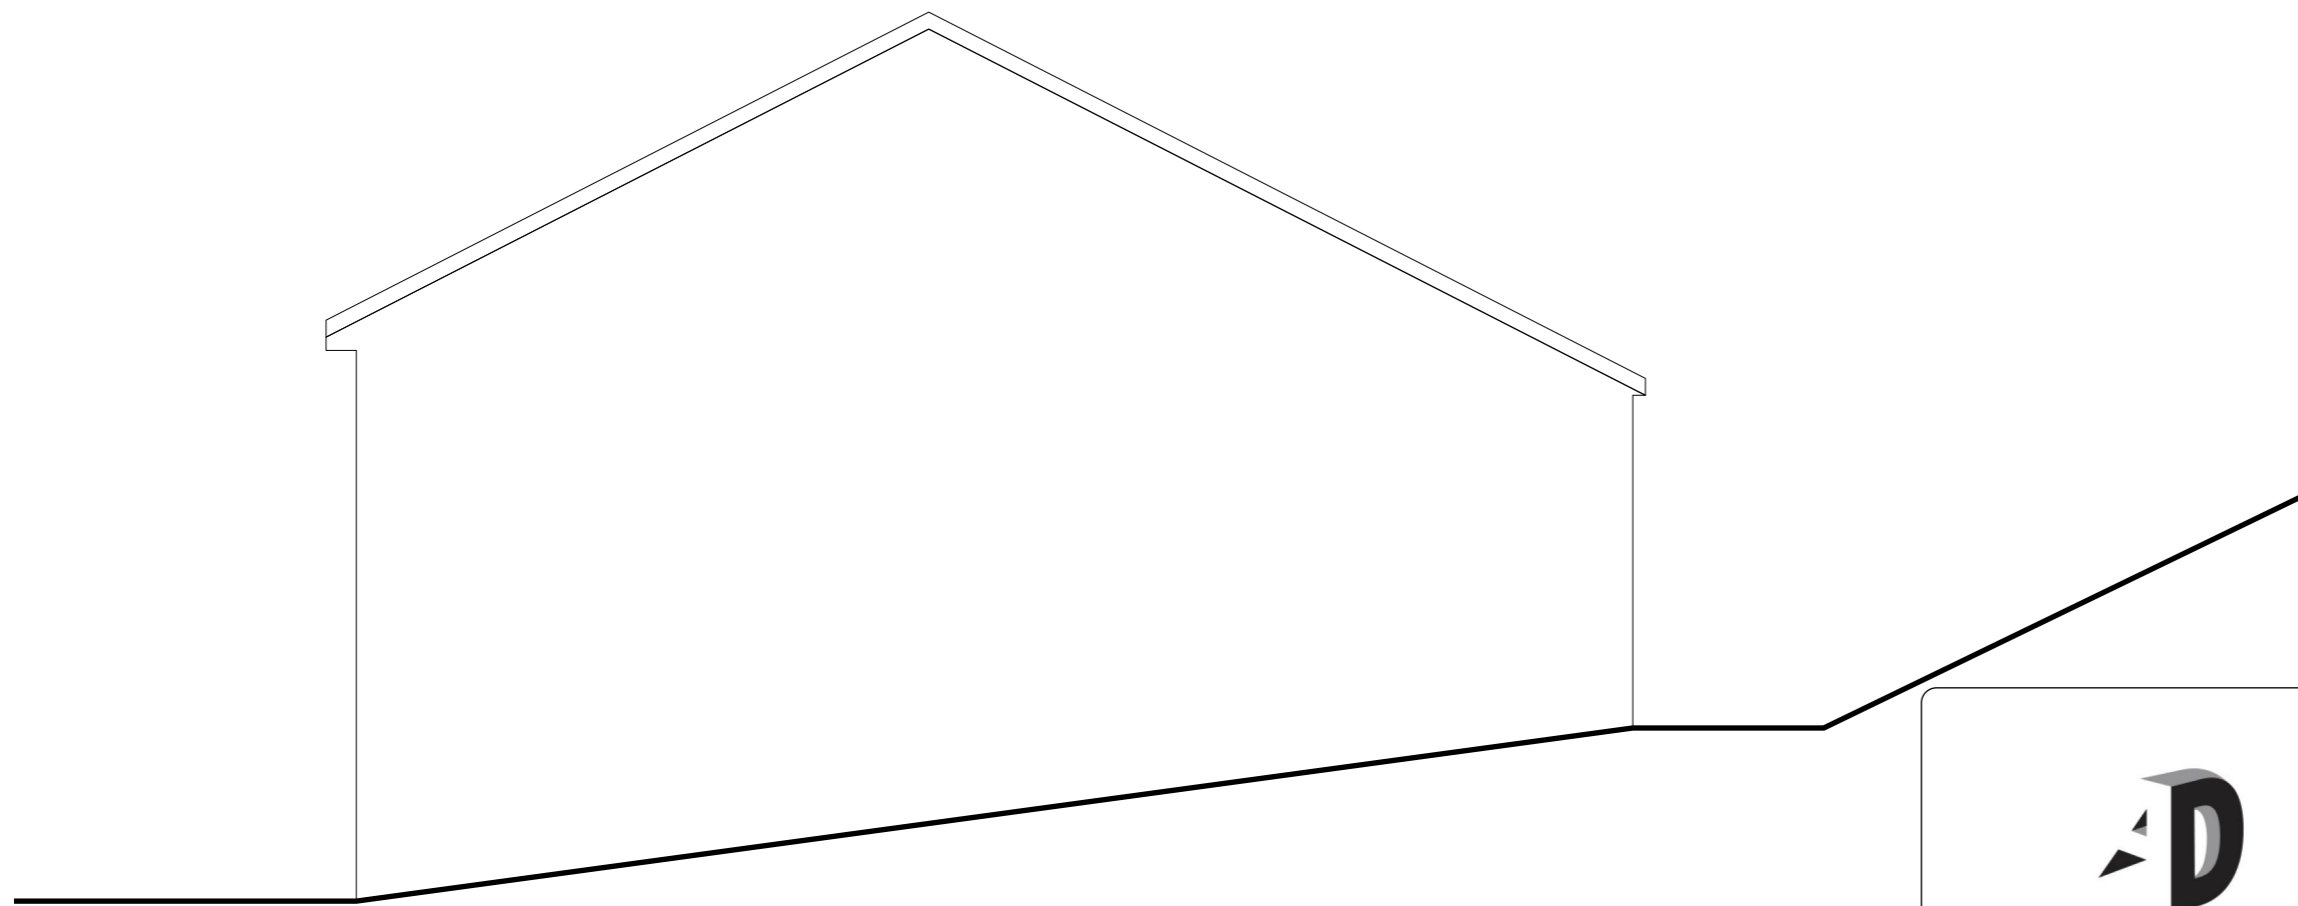


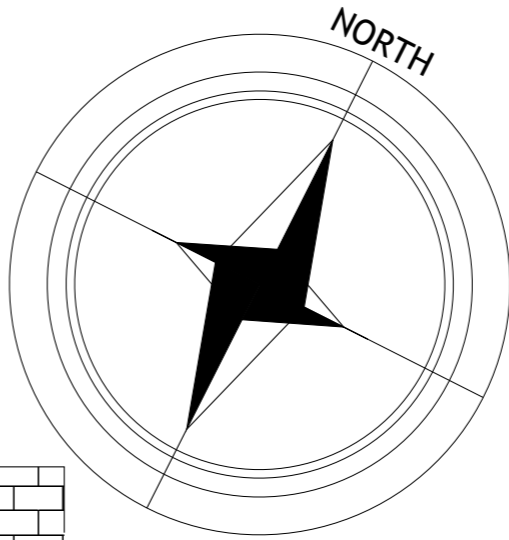
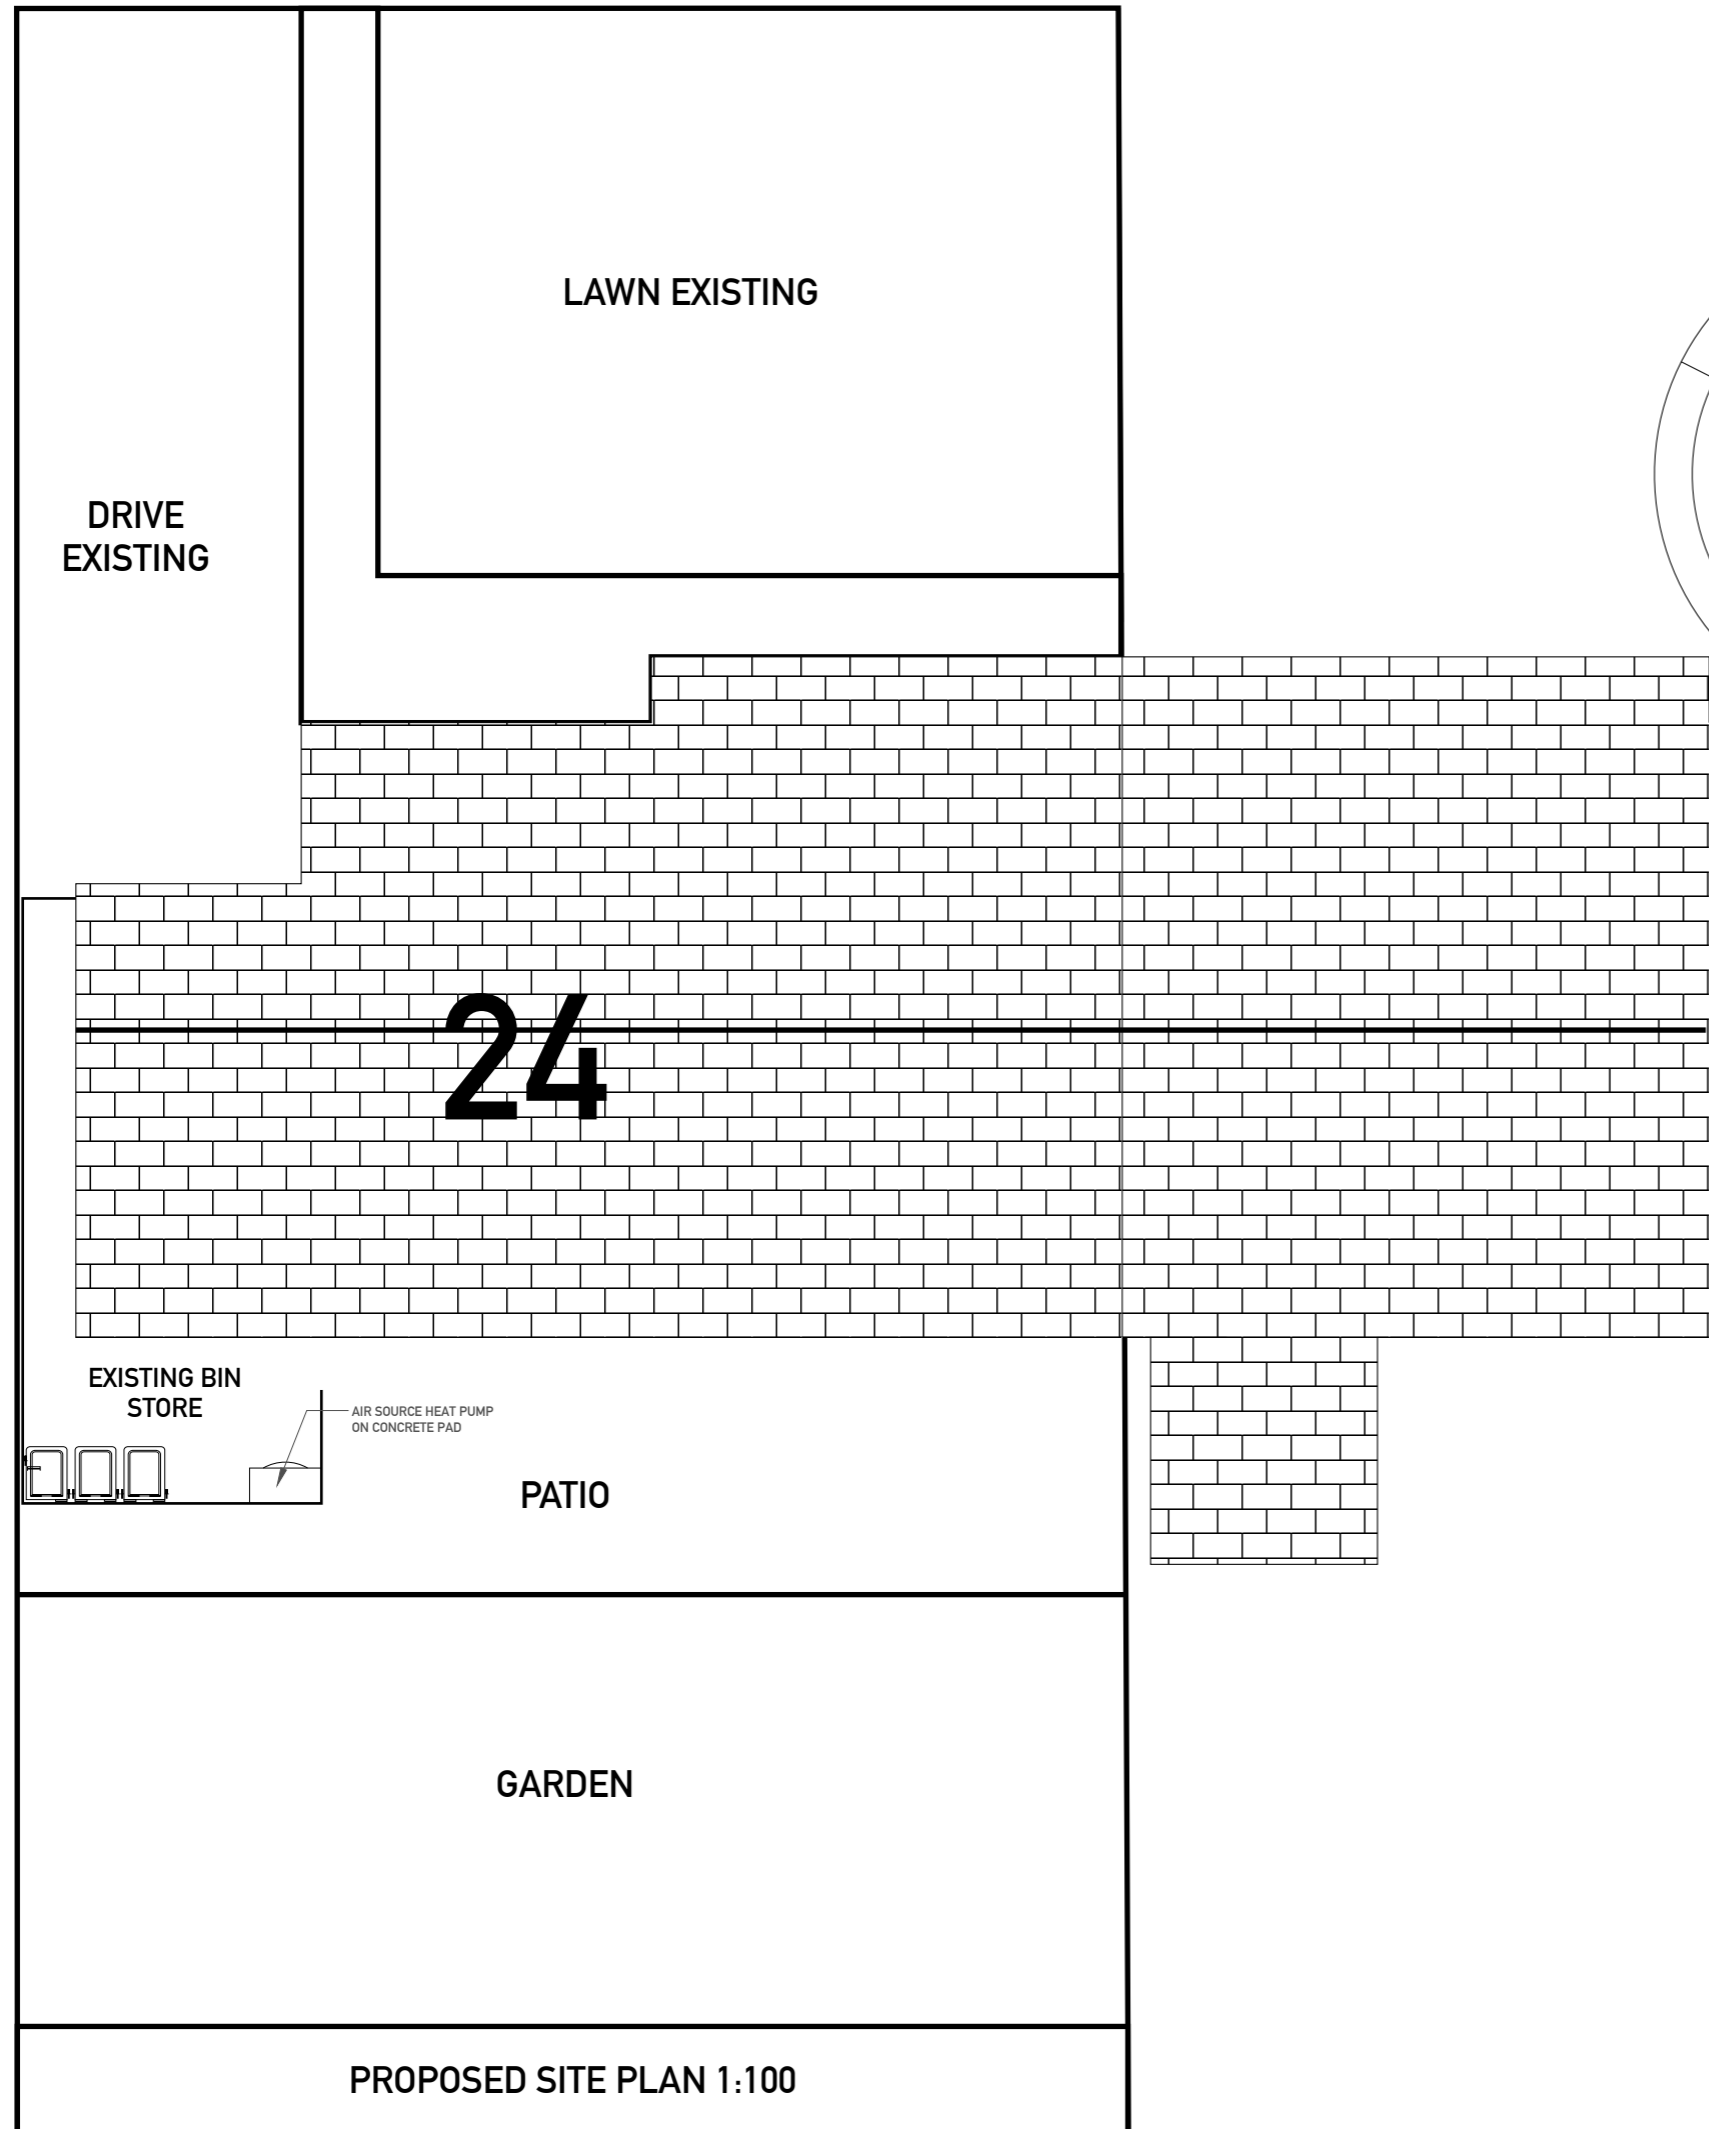
PROPOSED NEIGHBOURING SIDE ELEVATION

 <b>SOLUTIONS</b> Elevating Life Through Great Design	<small>ANY ALTERATION OR DEVIATION MUST BE CONFIRMED WITH THE ARCHITECT/ENGINEER/LPA/LABC PRIOR TO ANY WORKS BEING CARRIED OUT. IT IS THE CONTRACTORS SOLE RESPONSIBILITY TO CONFIRM ALL SITE MEASUREMENTS PRIOR TO ANY ORDERING OR COMMENCEMENT AS NO RESPONSIBILITY IS ACCEPTED OR IMPLIED BY THE ARCHITECT/ENGINEER ETC.</small>	
	<small>THE DRAWINGS AND INFORMATION HERIN IS AND REMAINS SOLELY THE PROPERTY OF THE ARCHITECT ANY UNAUTHORISED USE/COPYING/SHARING/PUBLICATION/SUBMISSION ETC WILL NOT BE PERMITTED UNDER COPYRIGHT LAW/INTELLECTUAL PROPERTY. THIS USE ALSO EXTENDS TO THAT OF THE LPA/LABC AND CHECKS MUST BE MADE TO SATISFY THE SOURCE OF THE DOCUMENT PRIOR TO USE.</small>	
<b>PROJECT/JOB/DWG NO/ TE/03/01/PRP</b>		
<b>CLIENT Mr &amp; Mrs EDWARDS</b>		<b>SCALE 1:50 @A3</b>
<b>PROJECT</b> <small>PROPOSED GARAGE CONVERSION, EXTERNAL INSULATION AND RENDER AND HEAT PUMP AT 24 PARKWOOD DRIVE, ROSSENDALE</small>		
<small>Archtech Design Solutions          Steve Jackson Dip con Dip arch          14 Maitland Place, Rossendale, Lancs BB4 6AT.....          TEL 07792183353          archtech-design@icloud.com          Archtech-design.co.uk</small>		

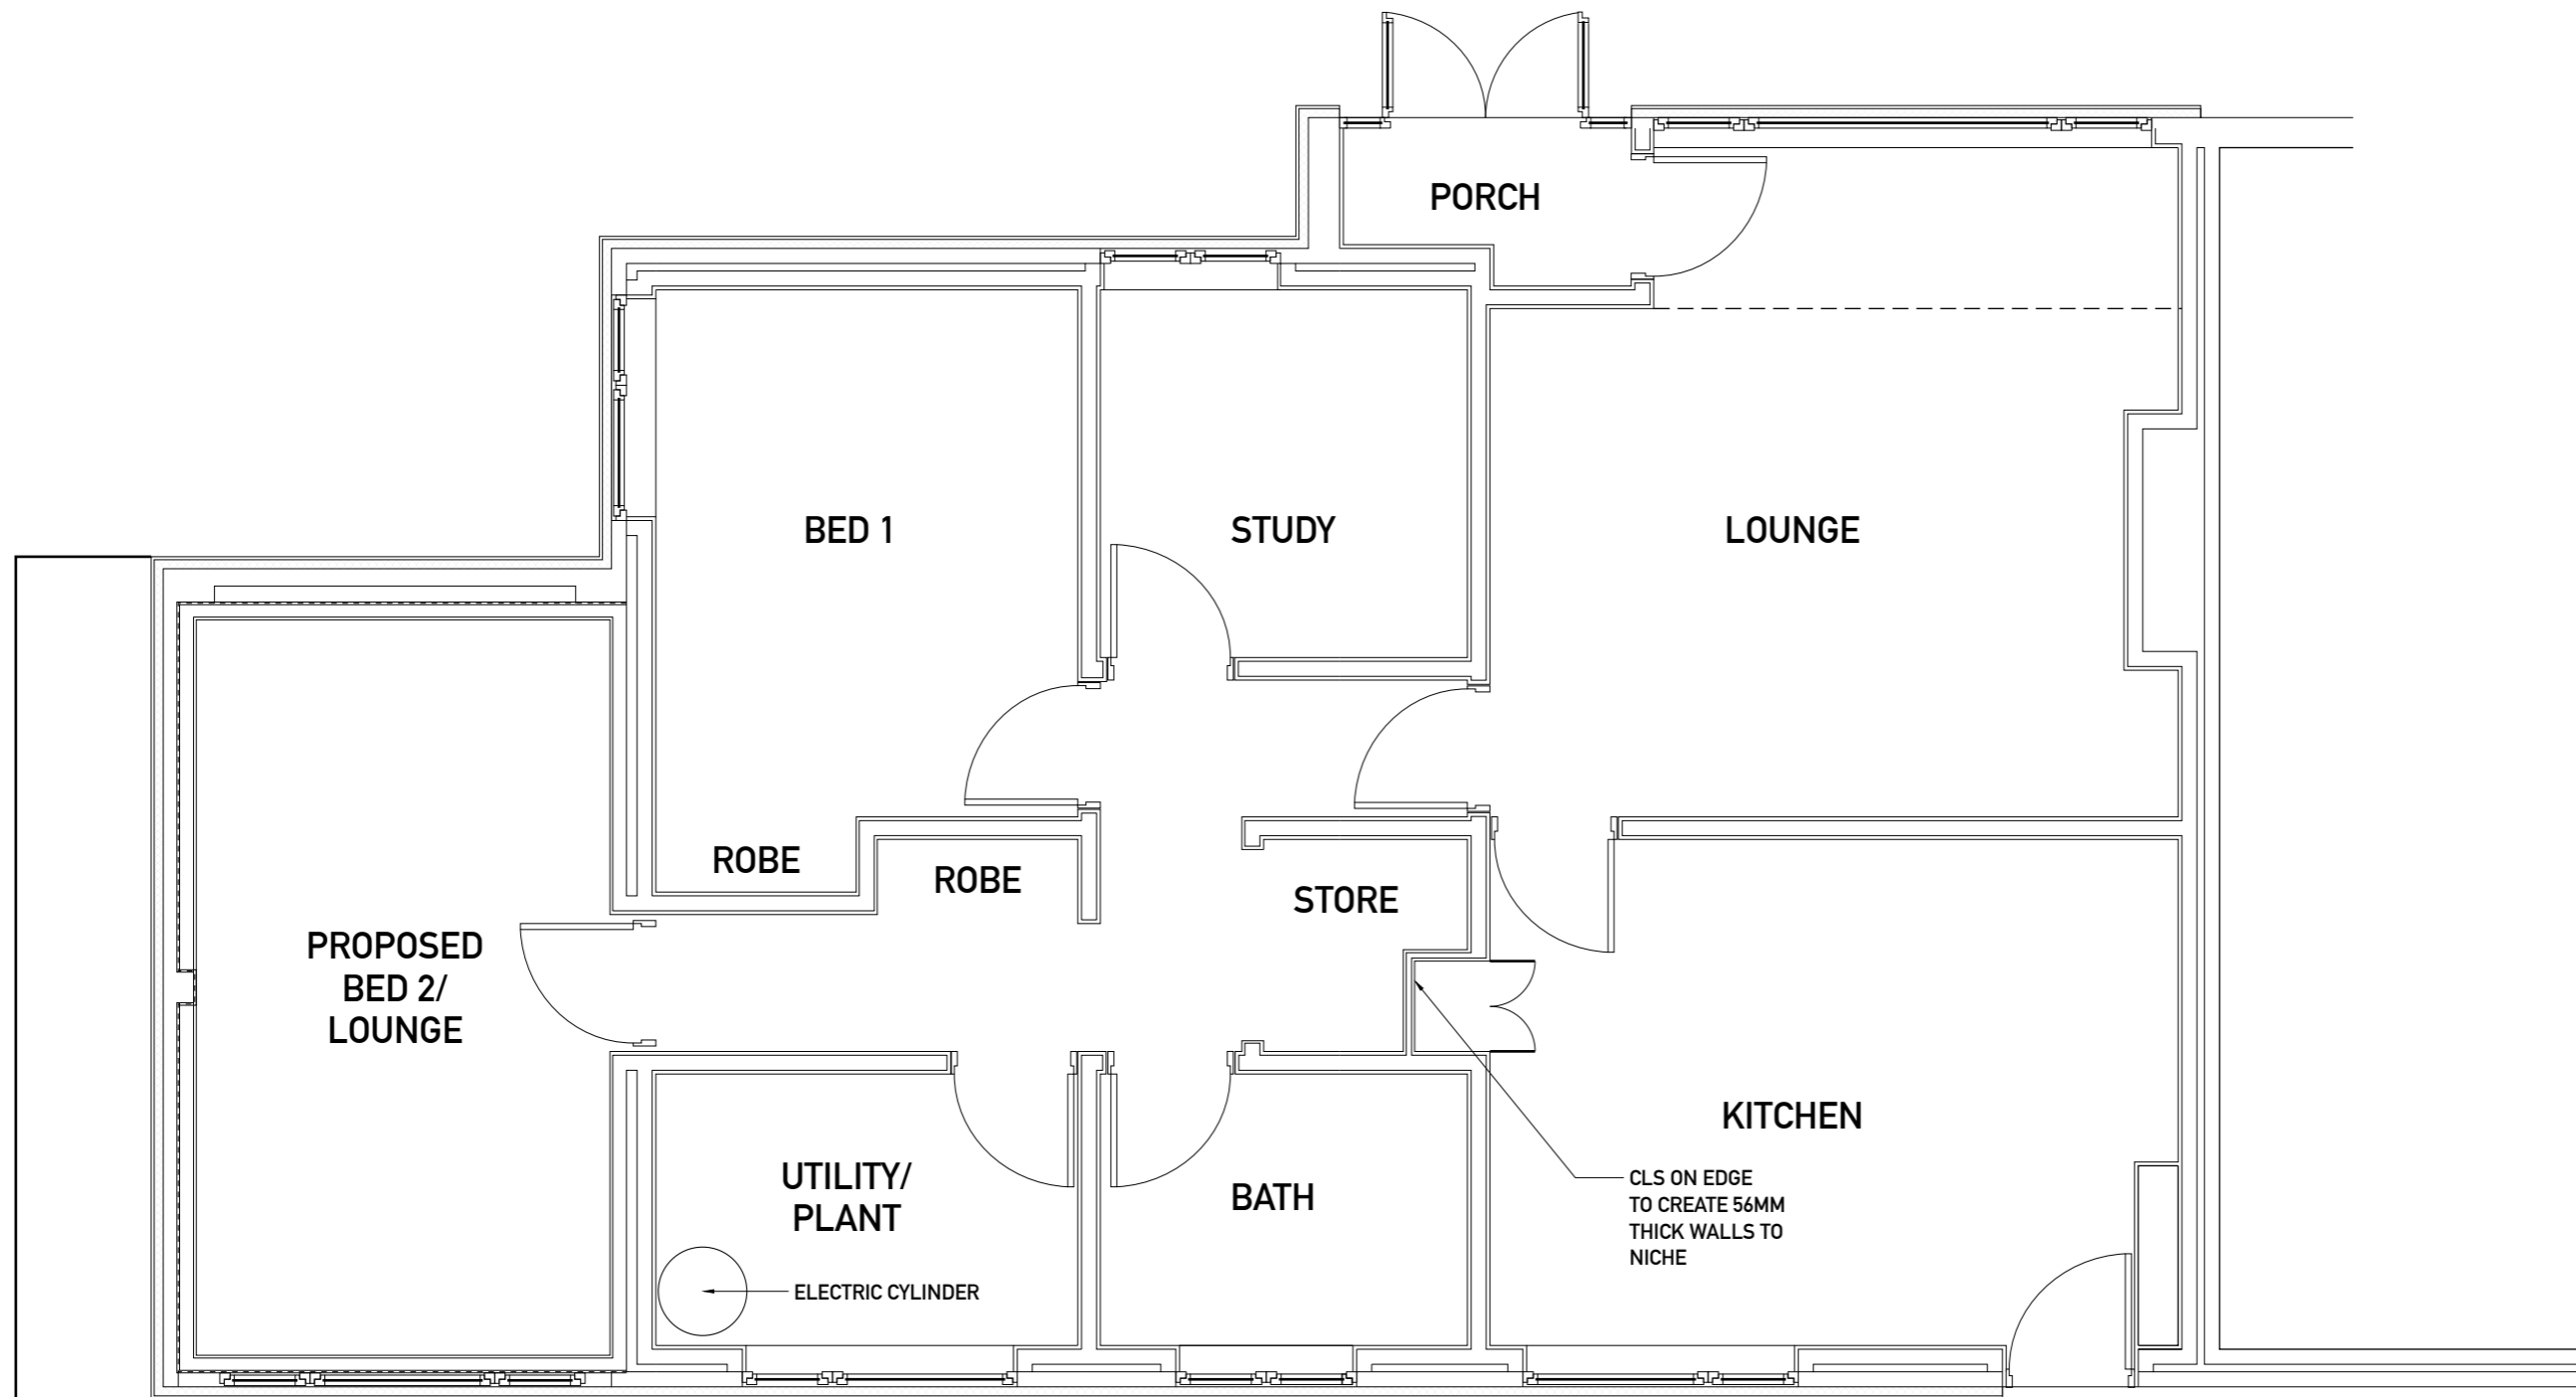


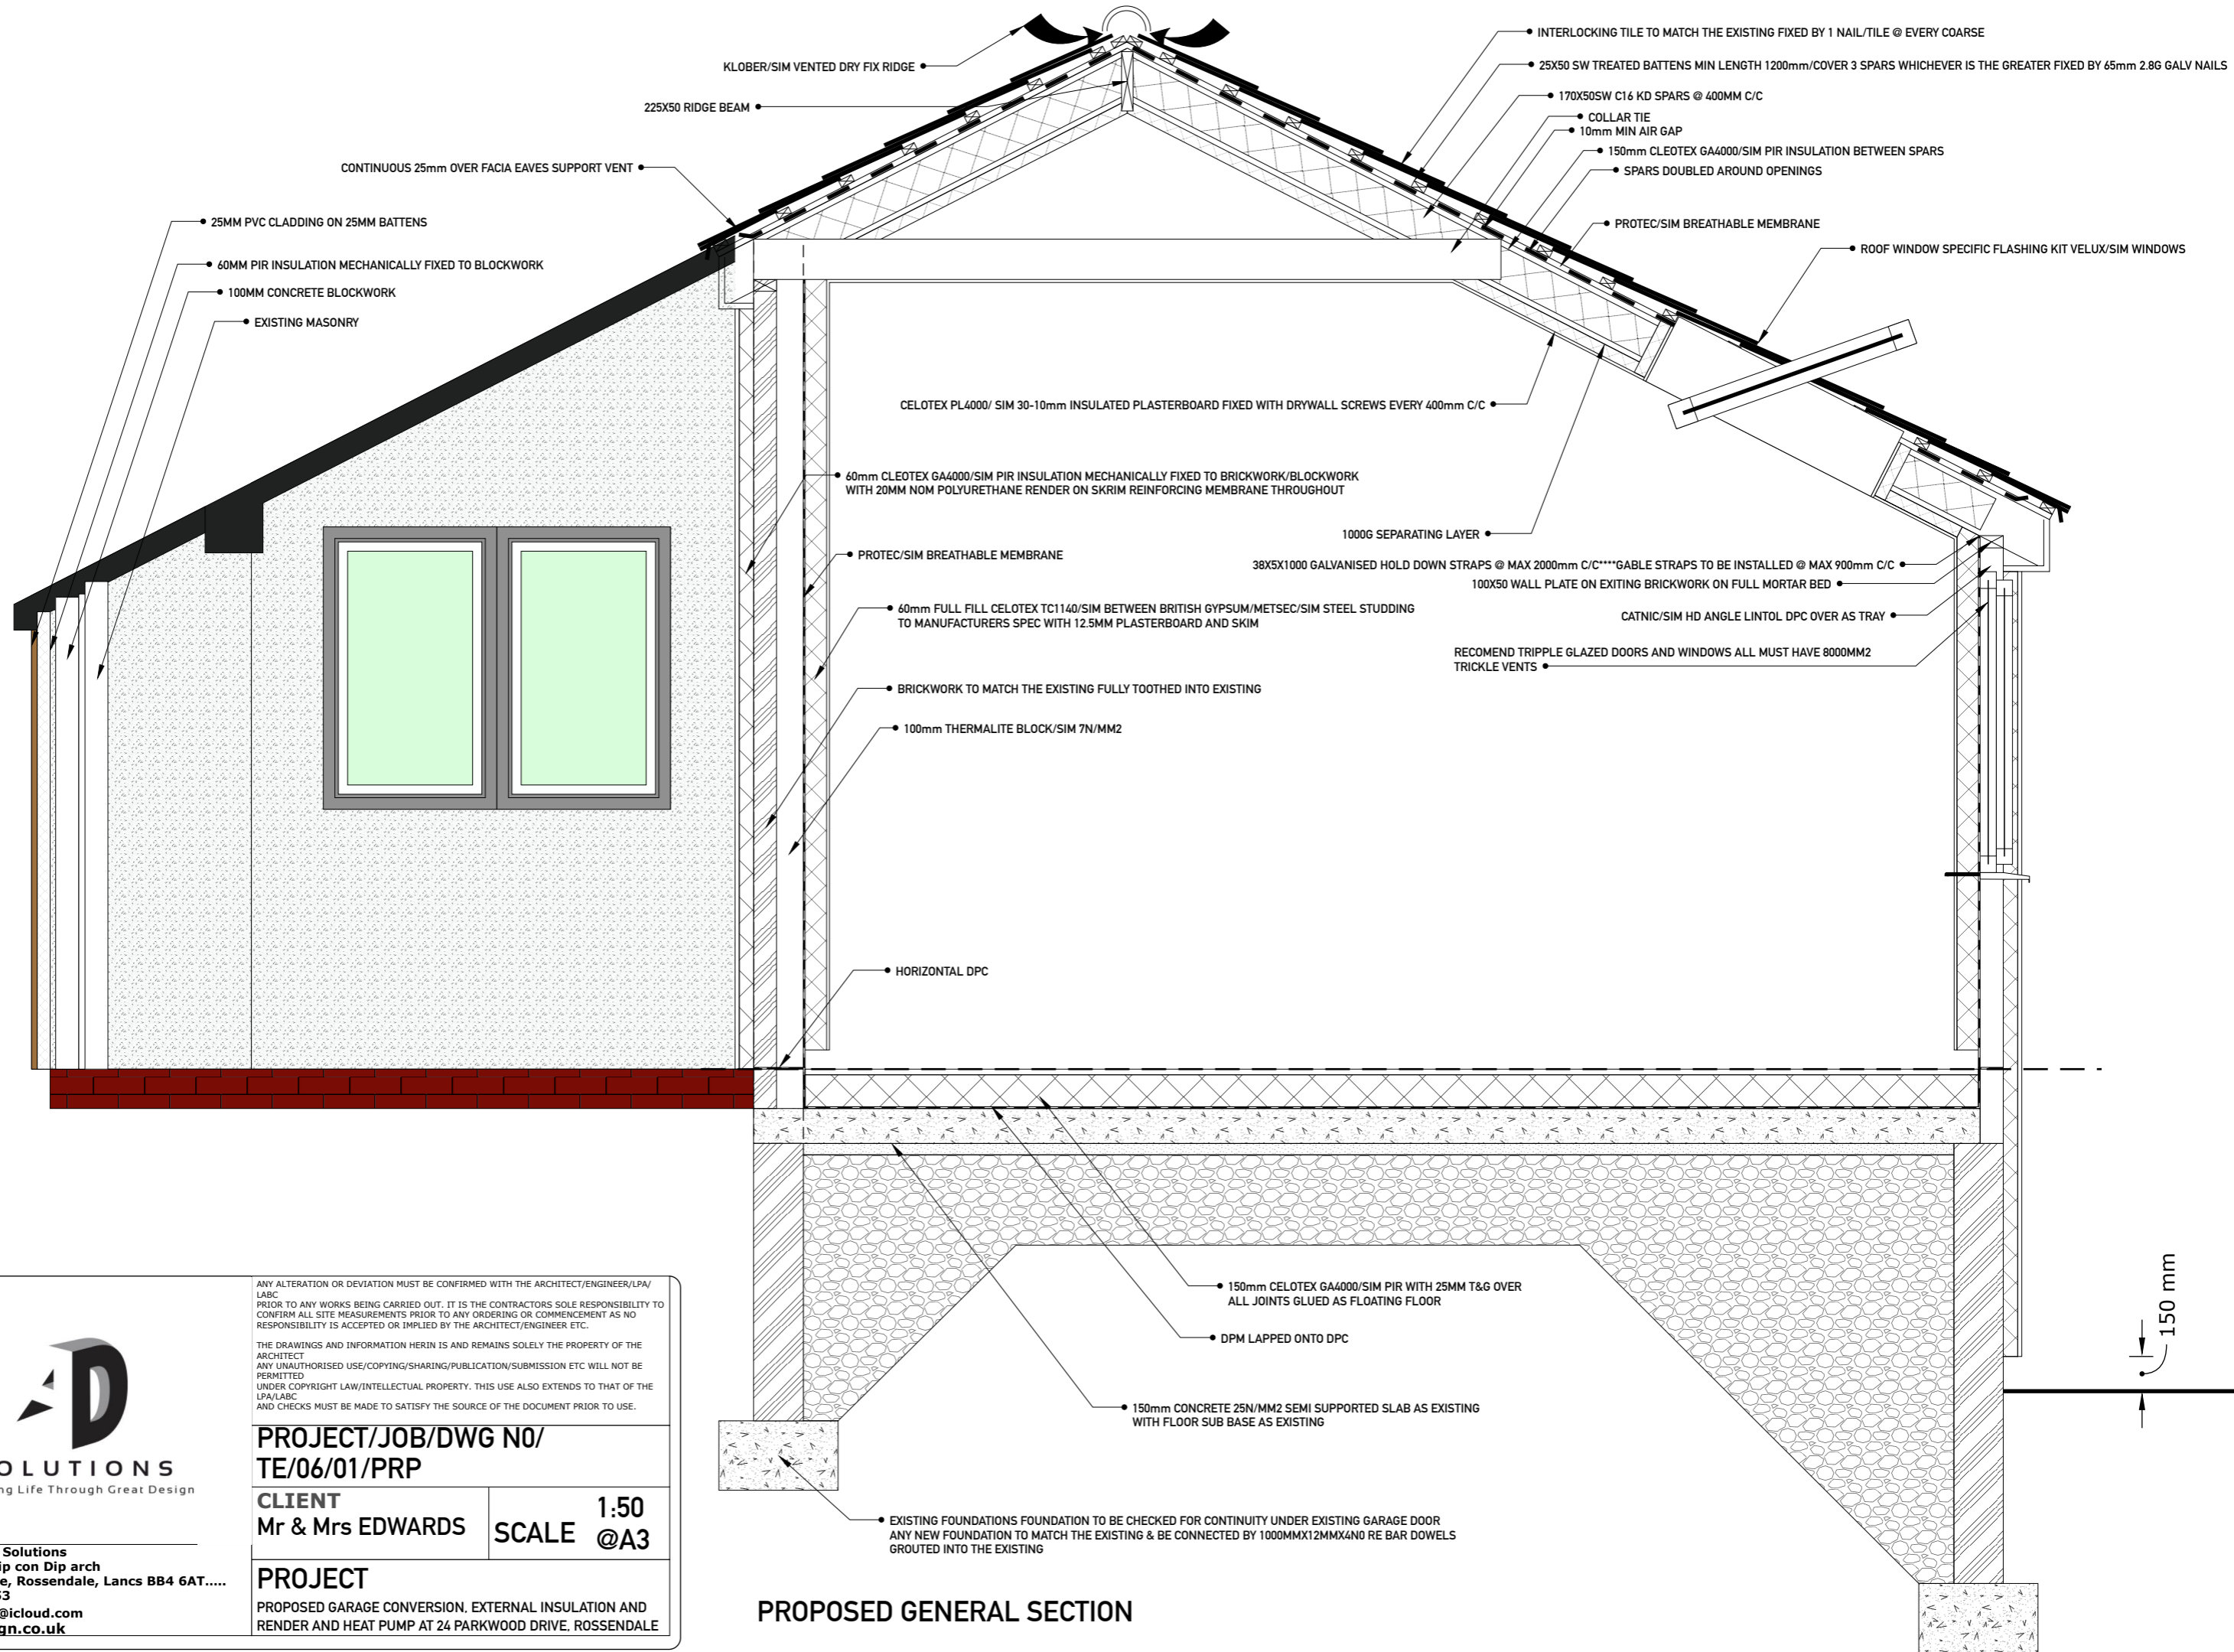
**PROPOSED FLOOR PLAN**


 <p><b>SOLUTIONS</b> Elevating Life Through Great Design</p>		<p>ANY ALTERATION OR DEVIATION MUST BE CONFIRMED WITH THE ARCHITECT/ENGINEER/LPA/LABC PRIOR TO ANY WORKS BEING CARRIED OUT. IT IS THE CONTRACTORS SOLE RESPONSIBILITY TO CONFIRM ALL SITE MEASUREMENTS PRIOR TO ANY ORDERING OR COMMENCEMENT AS NO RESPONSIBILITY IS ACCEPTED OR IMPLIED BY THE ARCHITECT/ENGINEER ETC.</p> <p>THE DRAWINGS AND INFORMATION HERIN IS AND REMAINS SOLELY THE PROPERTY OF THE ARCHITECT ANY UNAUTHORISED USE/COPYING/SHARING/PUBLICATION/SUBMISSION ETC WILL NOT BE PERMITTED UNDER COPYRIGHT LAW/INTELLECTUAL PROPERTY. THIS USE ALSO EXTENDS TO THAT OF THE LPA/LABC AND CHECKS MUST BE MADE TO SATISFY THE SOURCE OF THE DOCUMENT PRIOR TO USE.</p>	
		<p><b>PROJECT/JOB/DWG NO/</b> <b>TE/04/01/PRP</b></p>	
<p><b>CLIENT</b> <b>Mr &amp; Mrs EDWARDS</b></p>		<p><b>SCALE</b> 1:50 <b>@A3</b></p>	
<p><b>Archtech Design Solutions</b> Steve Jackson Dip con Dip arch 14 Maitland Place, Rossendale, Lancs BB4 6AT..... TEL 07792183353 archtech-design@icloud.com <b>Archtech-design.co.uk</b></p>		<p><b>PROJECT</b> PROPOSED GARAGE CONVERSION. EXTERNAL INSULATION AND RENDER AND HEAT PUMP AT 24 PARKWOOD DRIVE, ROSSENDALE</p>	



PROPOSED SITE PLAN 1:100

 <p><b>SOLUTIONS</b> Elevating Life Through Great Design</p>	<p>ANY ALTERATION OR DEVIATION MUST BE CONFIRMED WITH THE ARCHITECT/ENGINEER/LPA/LABC PRIOR TO ANY WORKS BEING CARRIED OUT. IT IS THE CONTRACTORS SOLE RESPONSIBILITY TO CONFIRM ALL SITE MEASUREMENTS PRIOR TO ANY ORDERING OR COMMENCEMENT AS NO RESPONSIBILITY IS ACCEPTED OR IMPLIED BY THE ARCHITECT/ENGINEER ETC.</p> <p>THE DRAWINGS AND INFORMATION HERIN IS AND REMAINS SOLELY THE PROPERTY OF THE ARCHITECT ANY UNAUTHORISED USE/COPYING/SHARING/PUBLICATION/SUBMISSION ETC WILL NOT BE PERMITTED UNDER COPYRIGHT LAW/INTELLECTUAL PROPERTY. THIS USE ALSO EXTENDS TO THAT OF THE LPA/LABC AND CHECKS MUST BE MADE TO SATISFY THE SOURCE OF THE DOCUMENT PRIOR TO USE.</p>	
	<p><b>PROJECT/JOB/DWG NO/</b> <b>TE/05/01/PRP</b></p>	<p><b>CLIENT</b> <b>Mr &amp; Mrs EDWARDS</b></p>
<p><b>Archtech Design Solutions</b> Steve Jackson Dip con Dip arch 14 Maitland Place, Rossendale, Lancs BB4 6AT..... TEL 07792183353 archtech-design@icloud.com <b>Archtech-design.co.uk</b></p>	<p><b>PROJECT</b> PROPOSED GARAGE CONVERSION, EXTERNAL INSULATION AND RENDER AND HEAT PUMP AT 24 PARKWOOD DRIVE, ROSSENDALE</p>	





**SOLUTIONS**  
Elevating Life Through Great Design

Archtech Design Solutions  
Steve Jackson Dip con Dip arch  
14 Maitland Place, Rossendale, Lancs BB4 6AT.....  
TEL 07792183353  
archtech-design@icloud.com  
Archtech-design.co.uk

ANY ALTERATION OR DEVIATION MUST BE CONFIRMED WITH THE ARCHITECT/ENGINEER/LPA/LABC PRIOR TO ANY WORKS BEING CARRIED OUT. IT IS THE CONTRACTORS SOLE RESPONSIBILITY TO CONFIRM ALL SITE MEASUREMENTS PRIOR TO ANY ORDERING OR COMMENCEMENT AS NO RESPONSIBILITY IS ACCEPTED OR IMPLIED BY THE ARCHITECT/ENGINEER ETC.

THE DRAWINGS AND INFORMATION HERIN IS AND REMAINS SOLELY THE PROPERTY OF THE ARCHITECT ANY UNAUTHORISED USE/COPYING/SHARING/PUBLICATION/SUBMISSION ETC WILL NOT BE PERMITTED UNDER COPYRIGHT LAW/INTELLECTUAL PROPERTY. THIS USE ALSO EXTENDS TO THAT OF THE LPA/LABC AND CHECKS MUST BE MADE TO SATISFY THE SOURCE OF THE DOCUMENT PRIOR TO USE.

<b>PROJECT/JOB/DWG NO/ TE/06/01/PRP</b>	
<b>CLIENT</b> Mr & Mrs EDWARDS	<b>SCALE</b> 1:50 @A3
<b>PROJECT</b> PROPOSED GARAGE CONVERSION. EXTERNAL INSULATION AND RENDER AND HEAT PUMP AT 24 PARKWOOD DRIVE, ROSSENDALE	

**PROPOSED GENERAL SECTION**