

F

E


D

C


B

A


Filename: 558-A-GA.dwg | Plotted: 3/20/2024 2:17:56 PM | Plotted by: Pier-Luigi Del Renzio

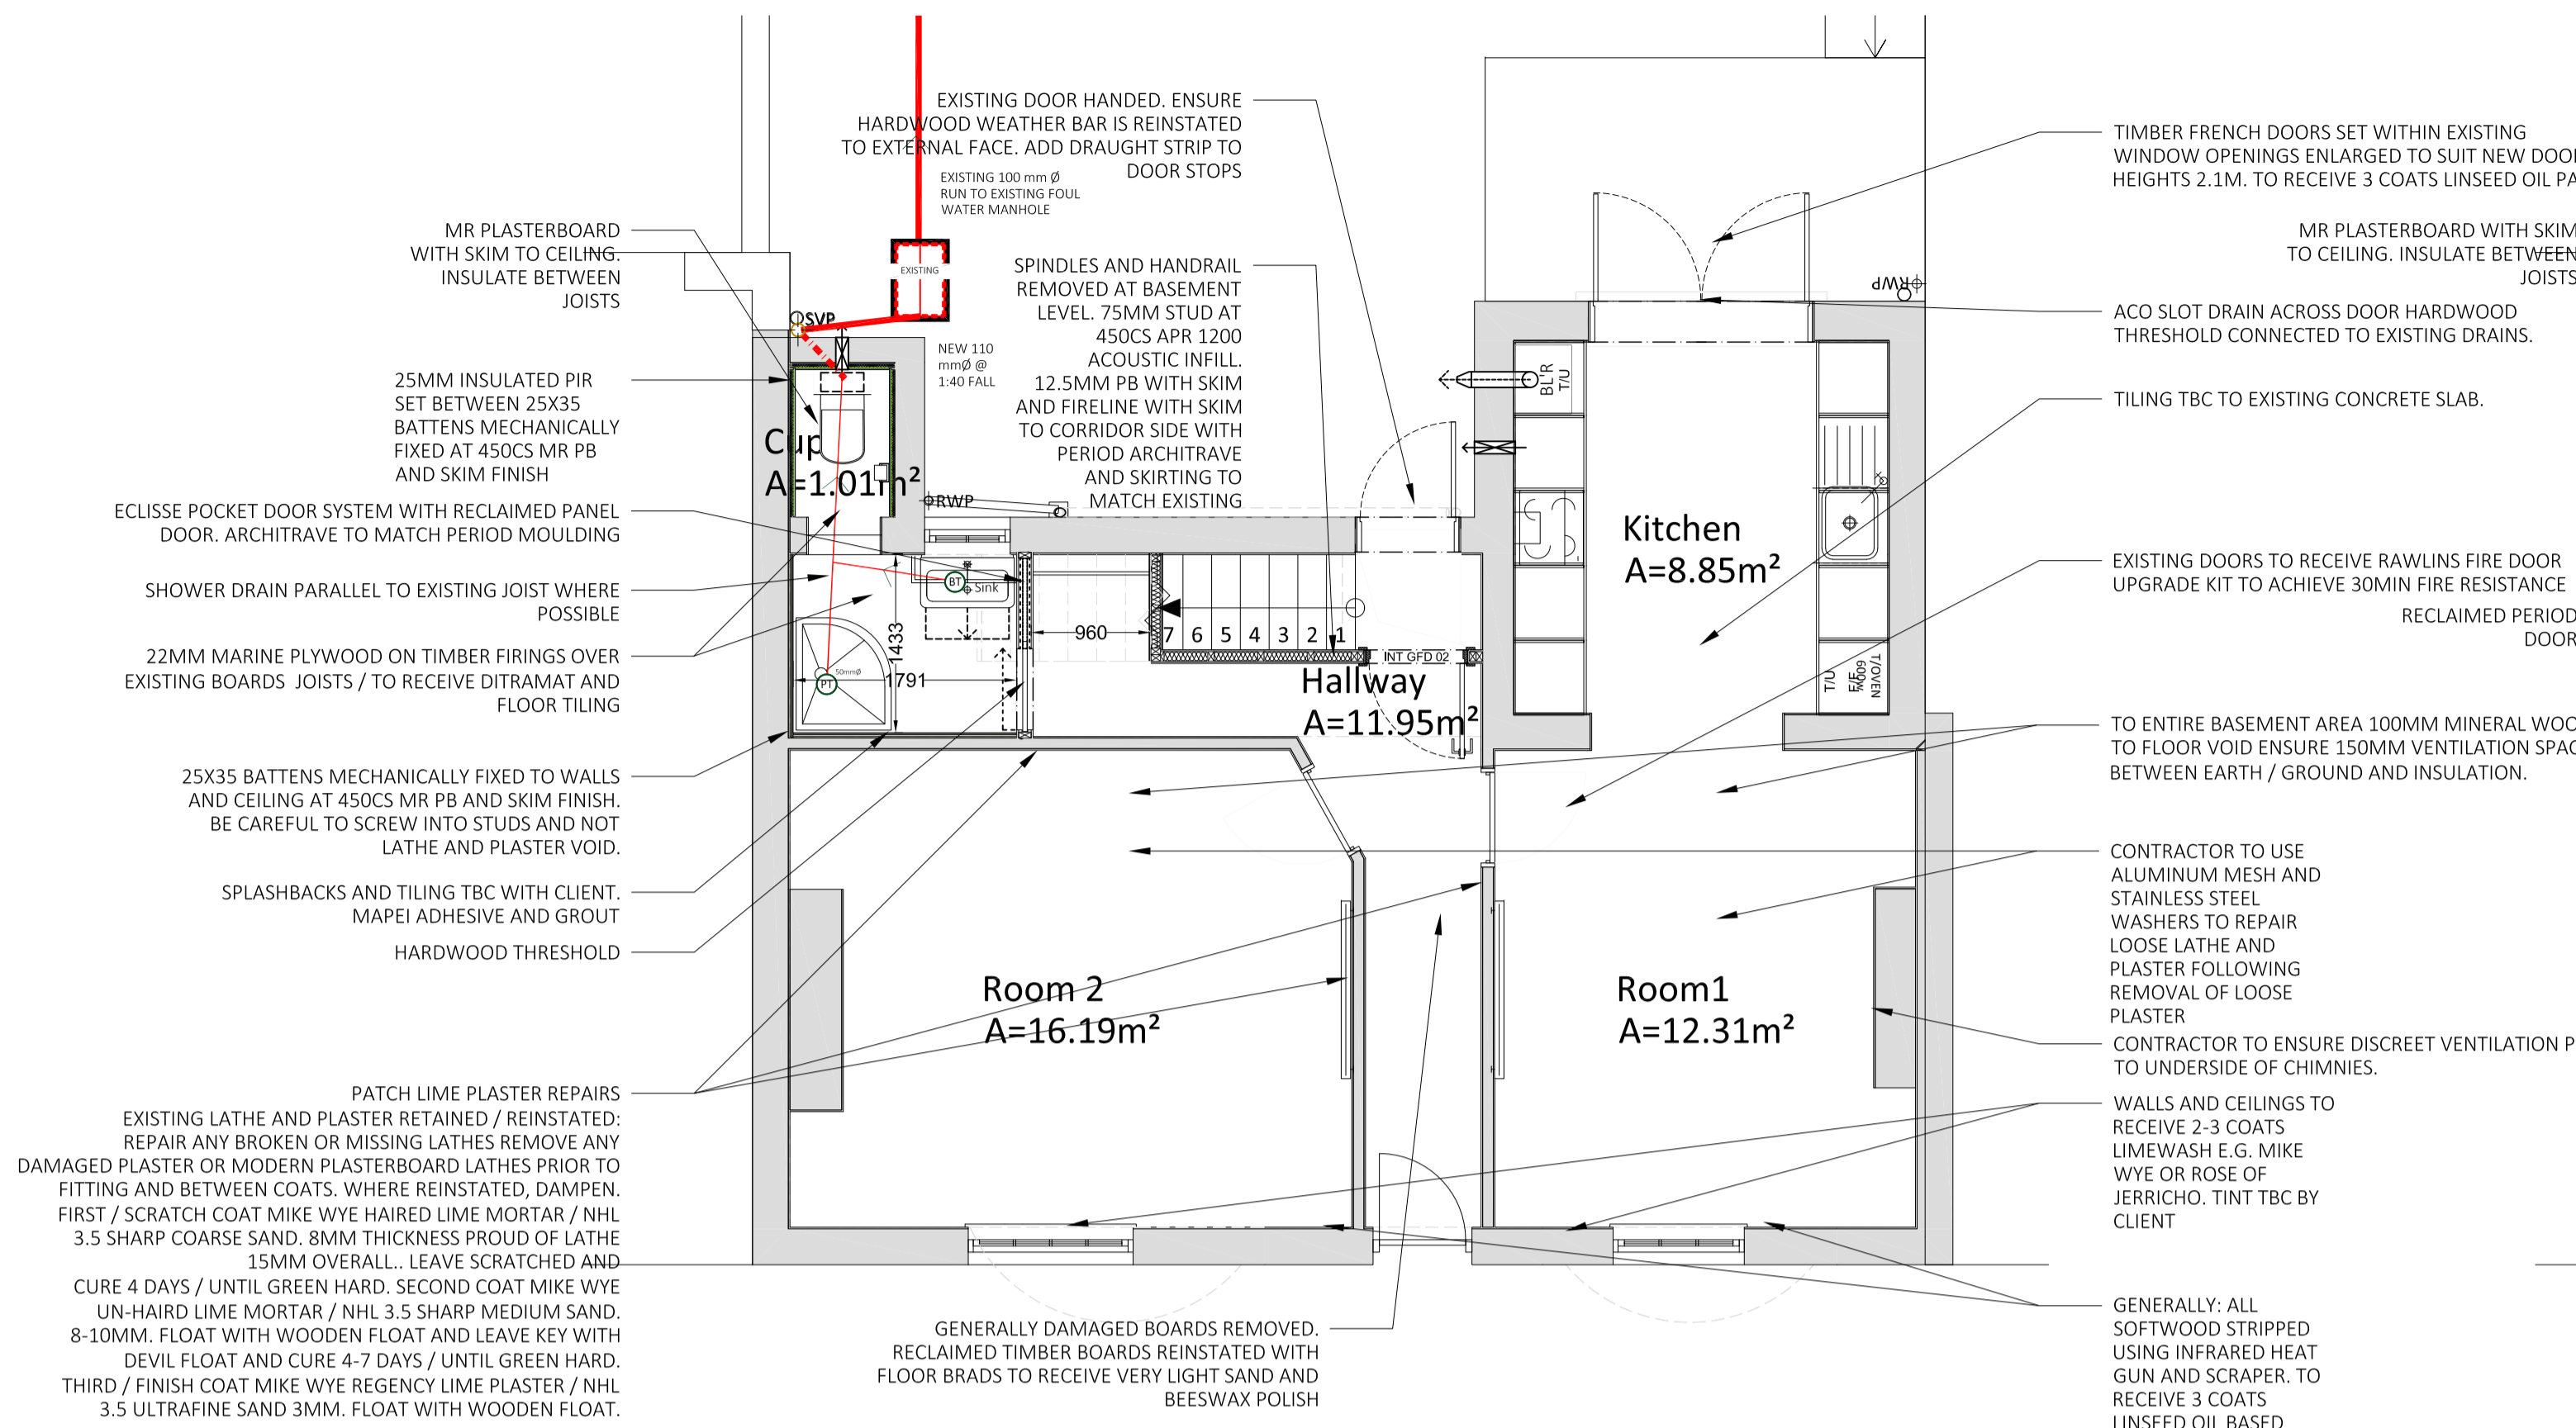


00 BASEMENT FLOOR PLAN
Scale: 1:50 @ A1

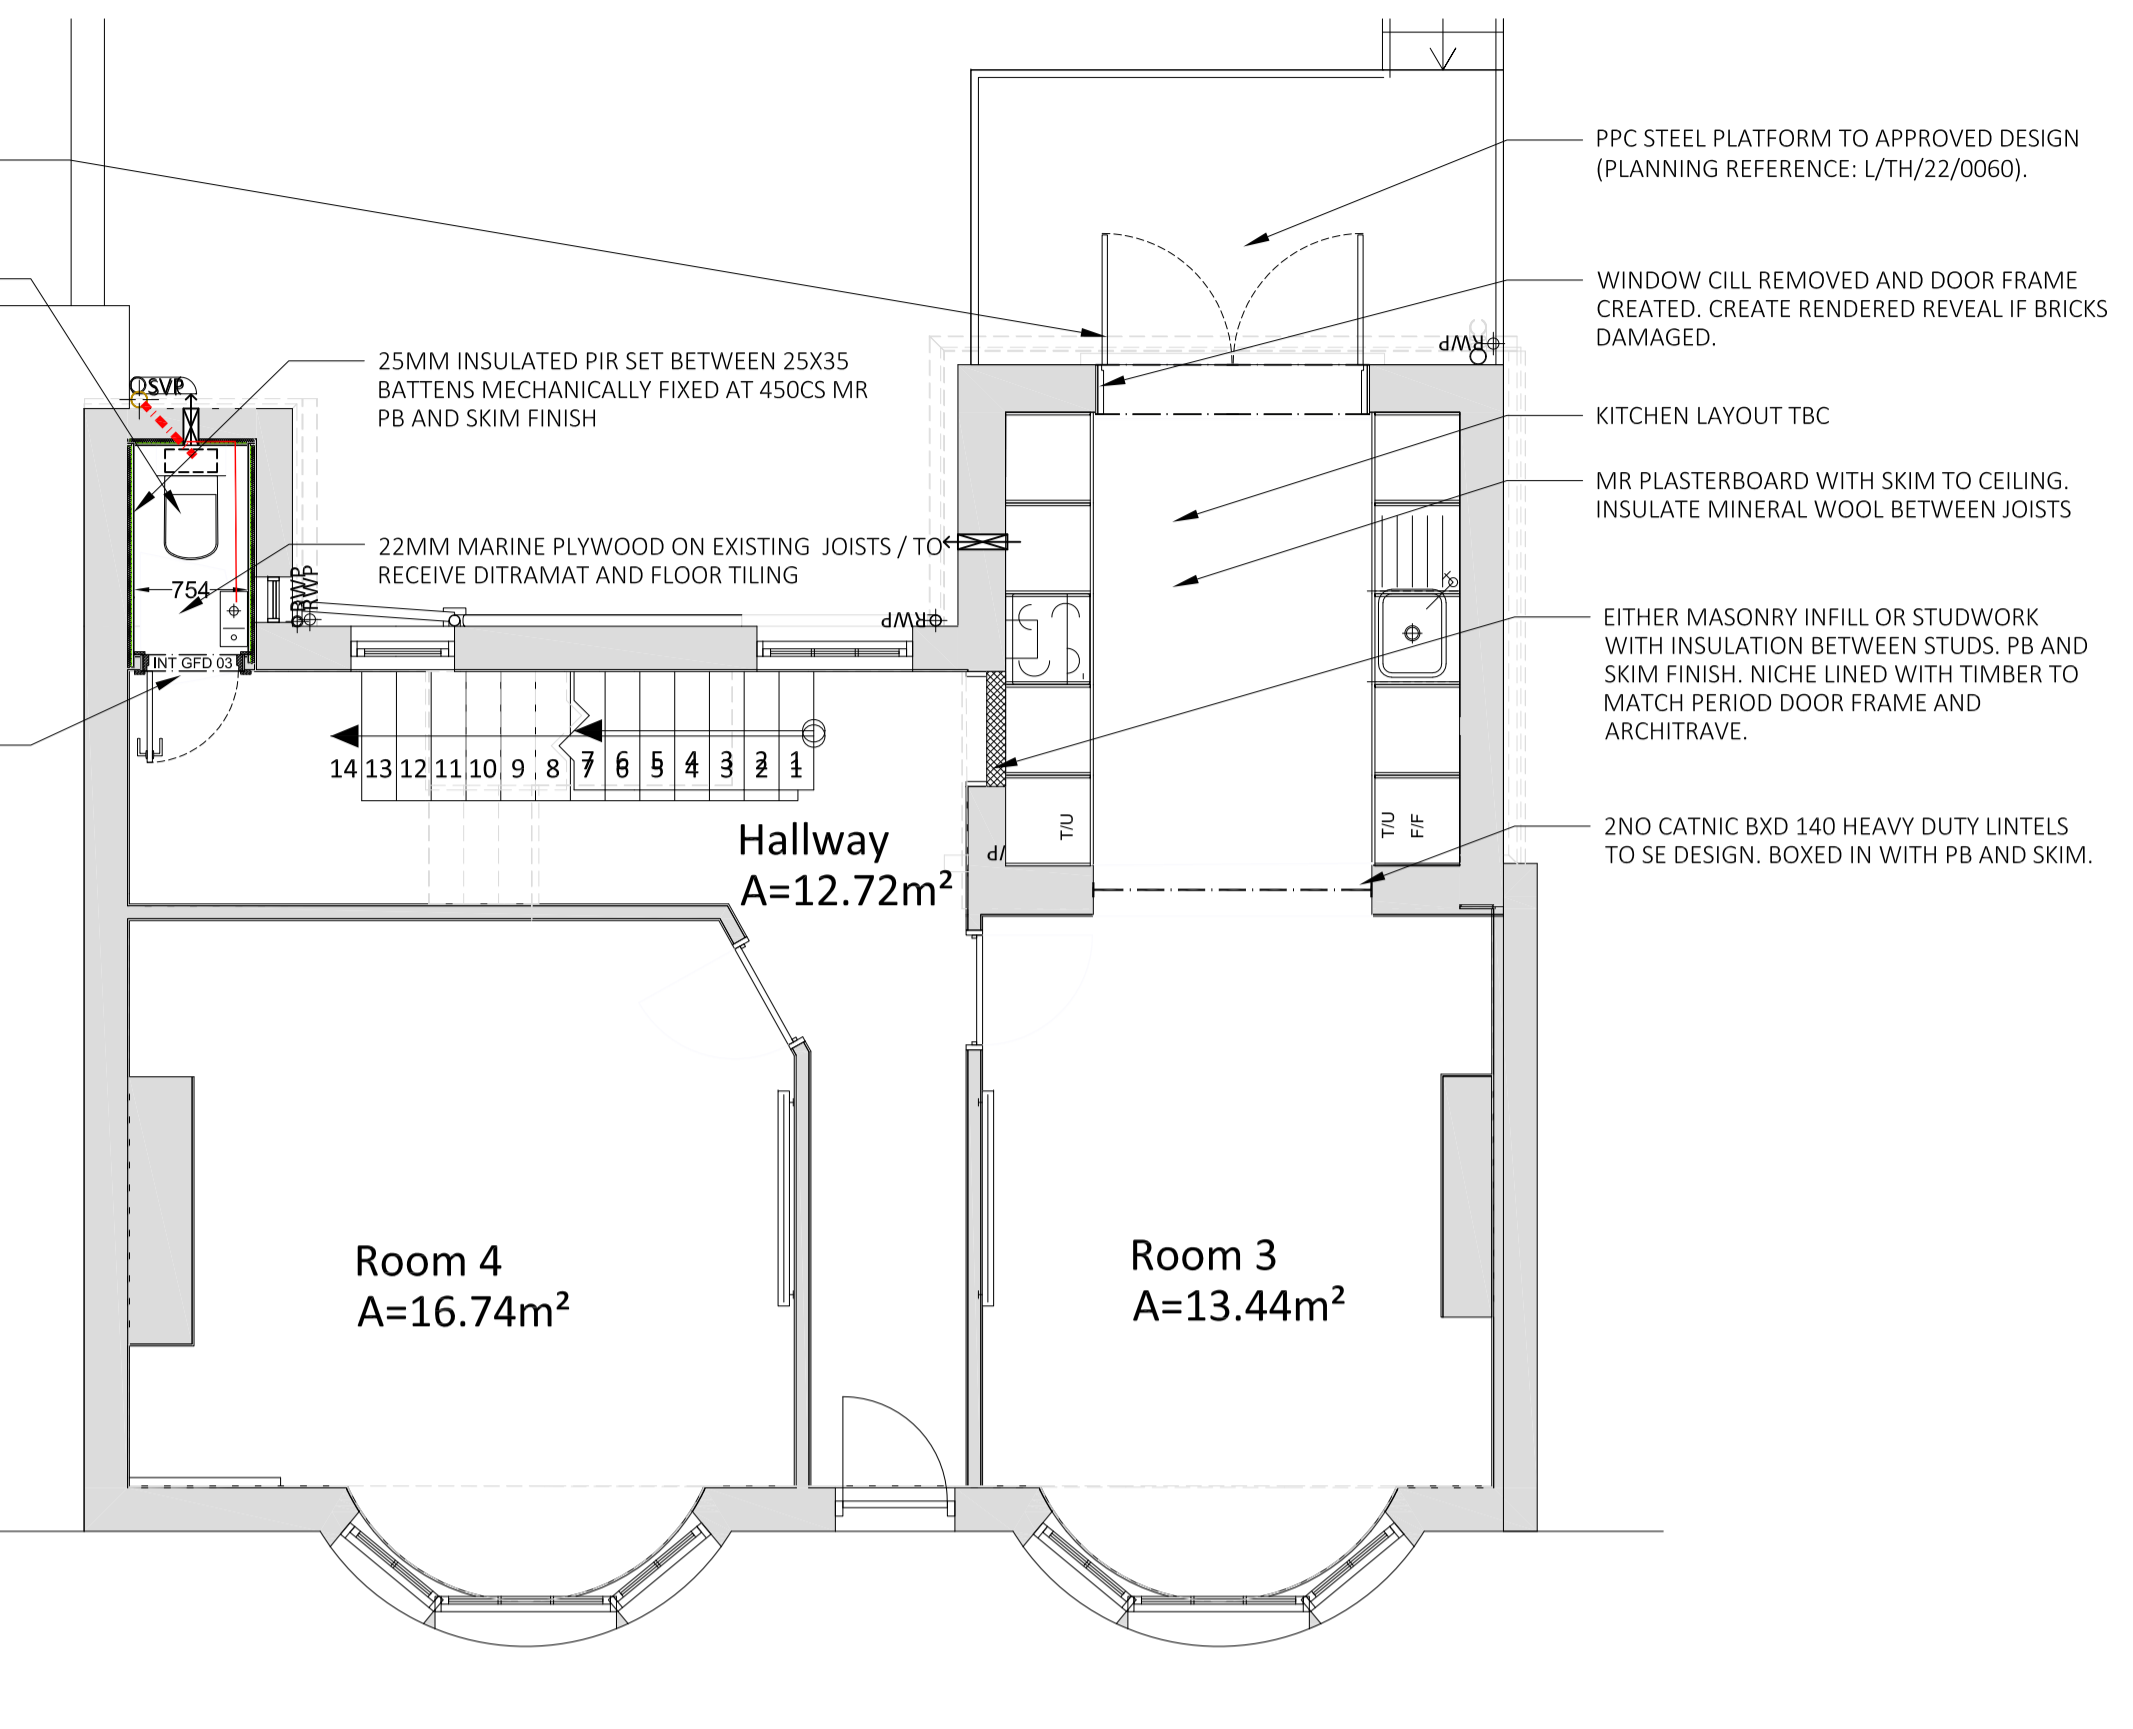

01 GROUND FLOOR PLAN
Scale: 1:50 @ A1

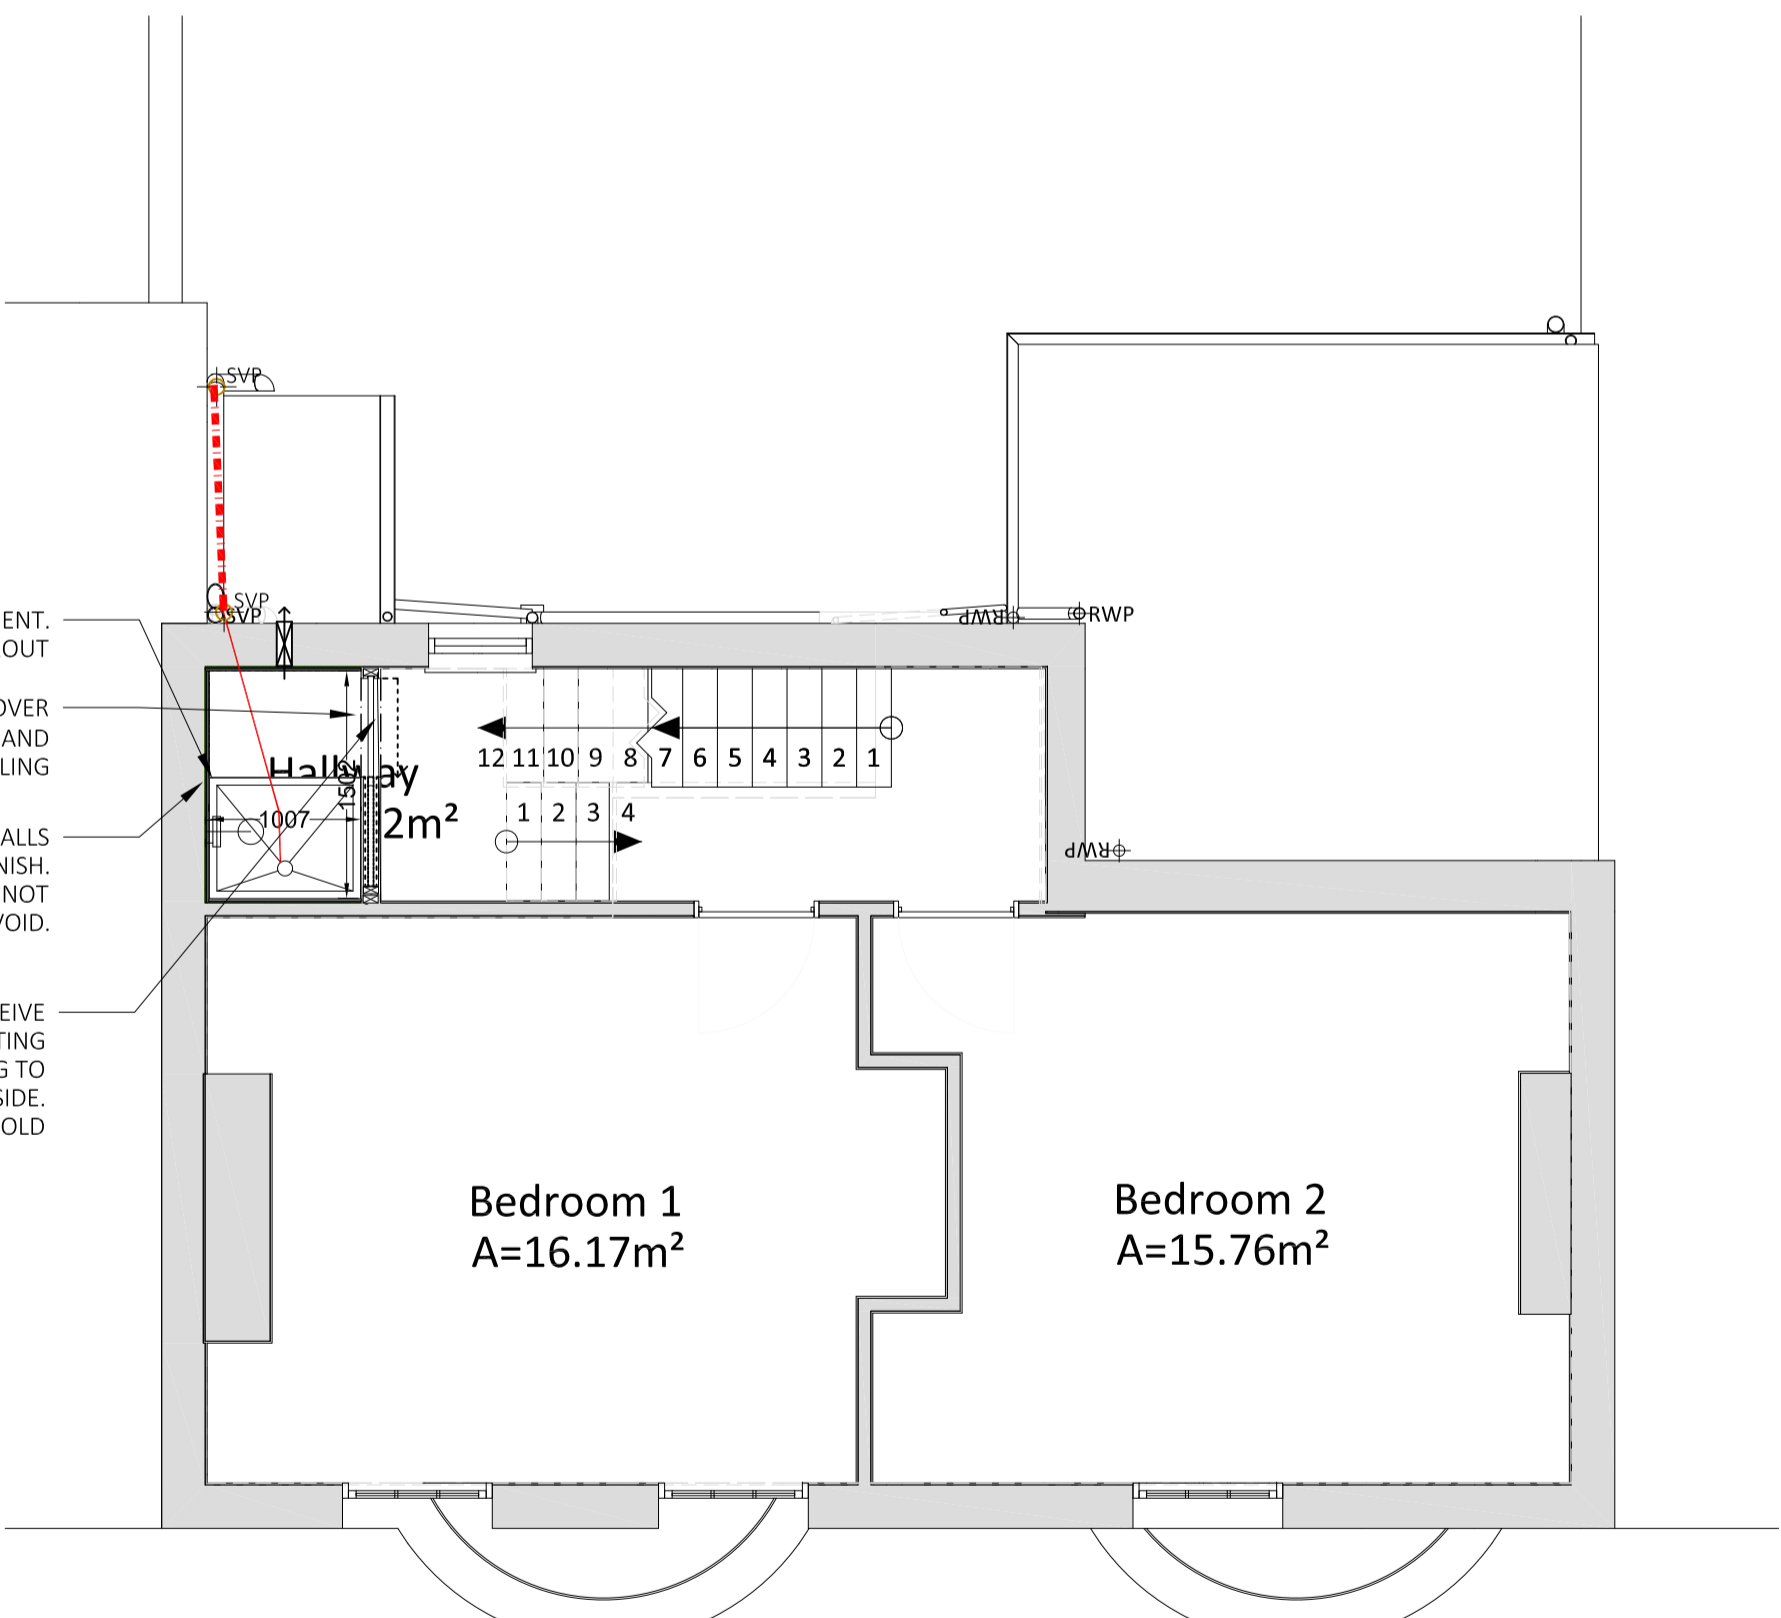

02 FIRST FLOOR PLAN
Scale: 1:50 @ A1

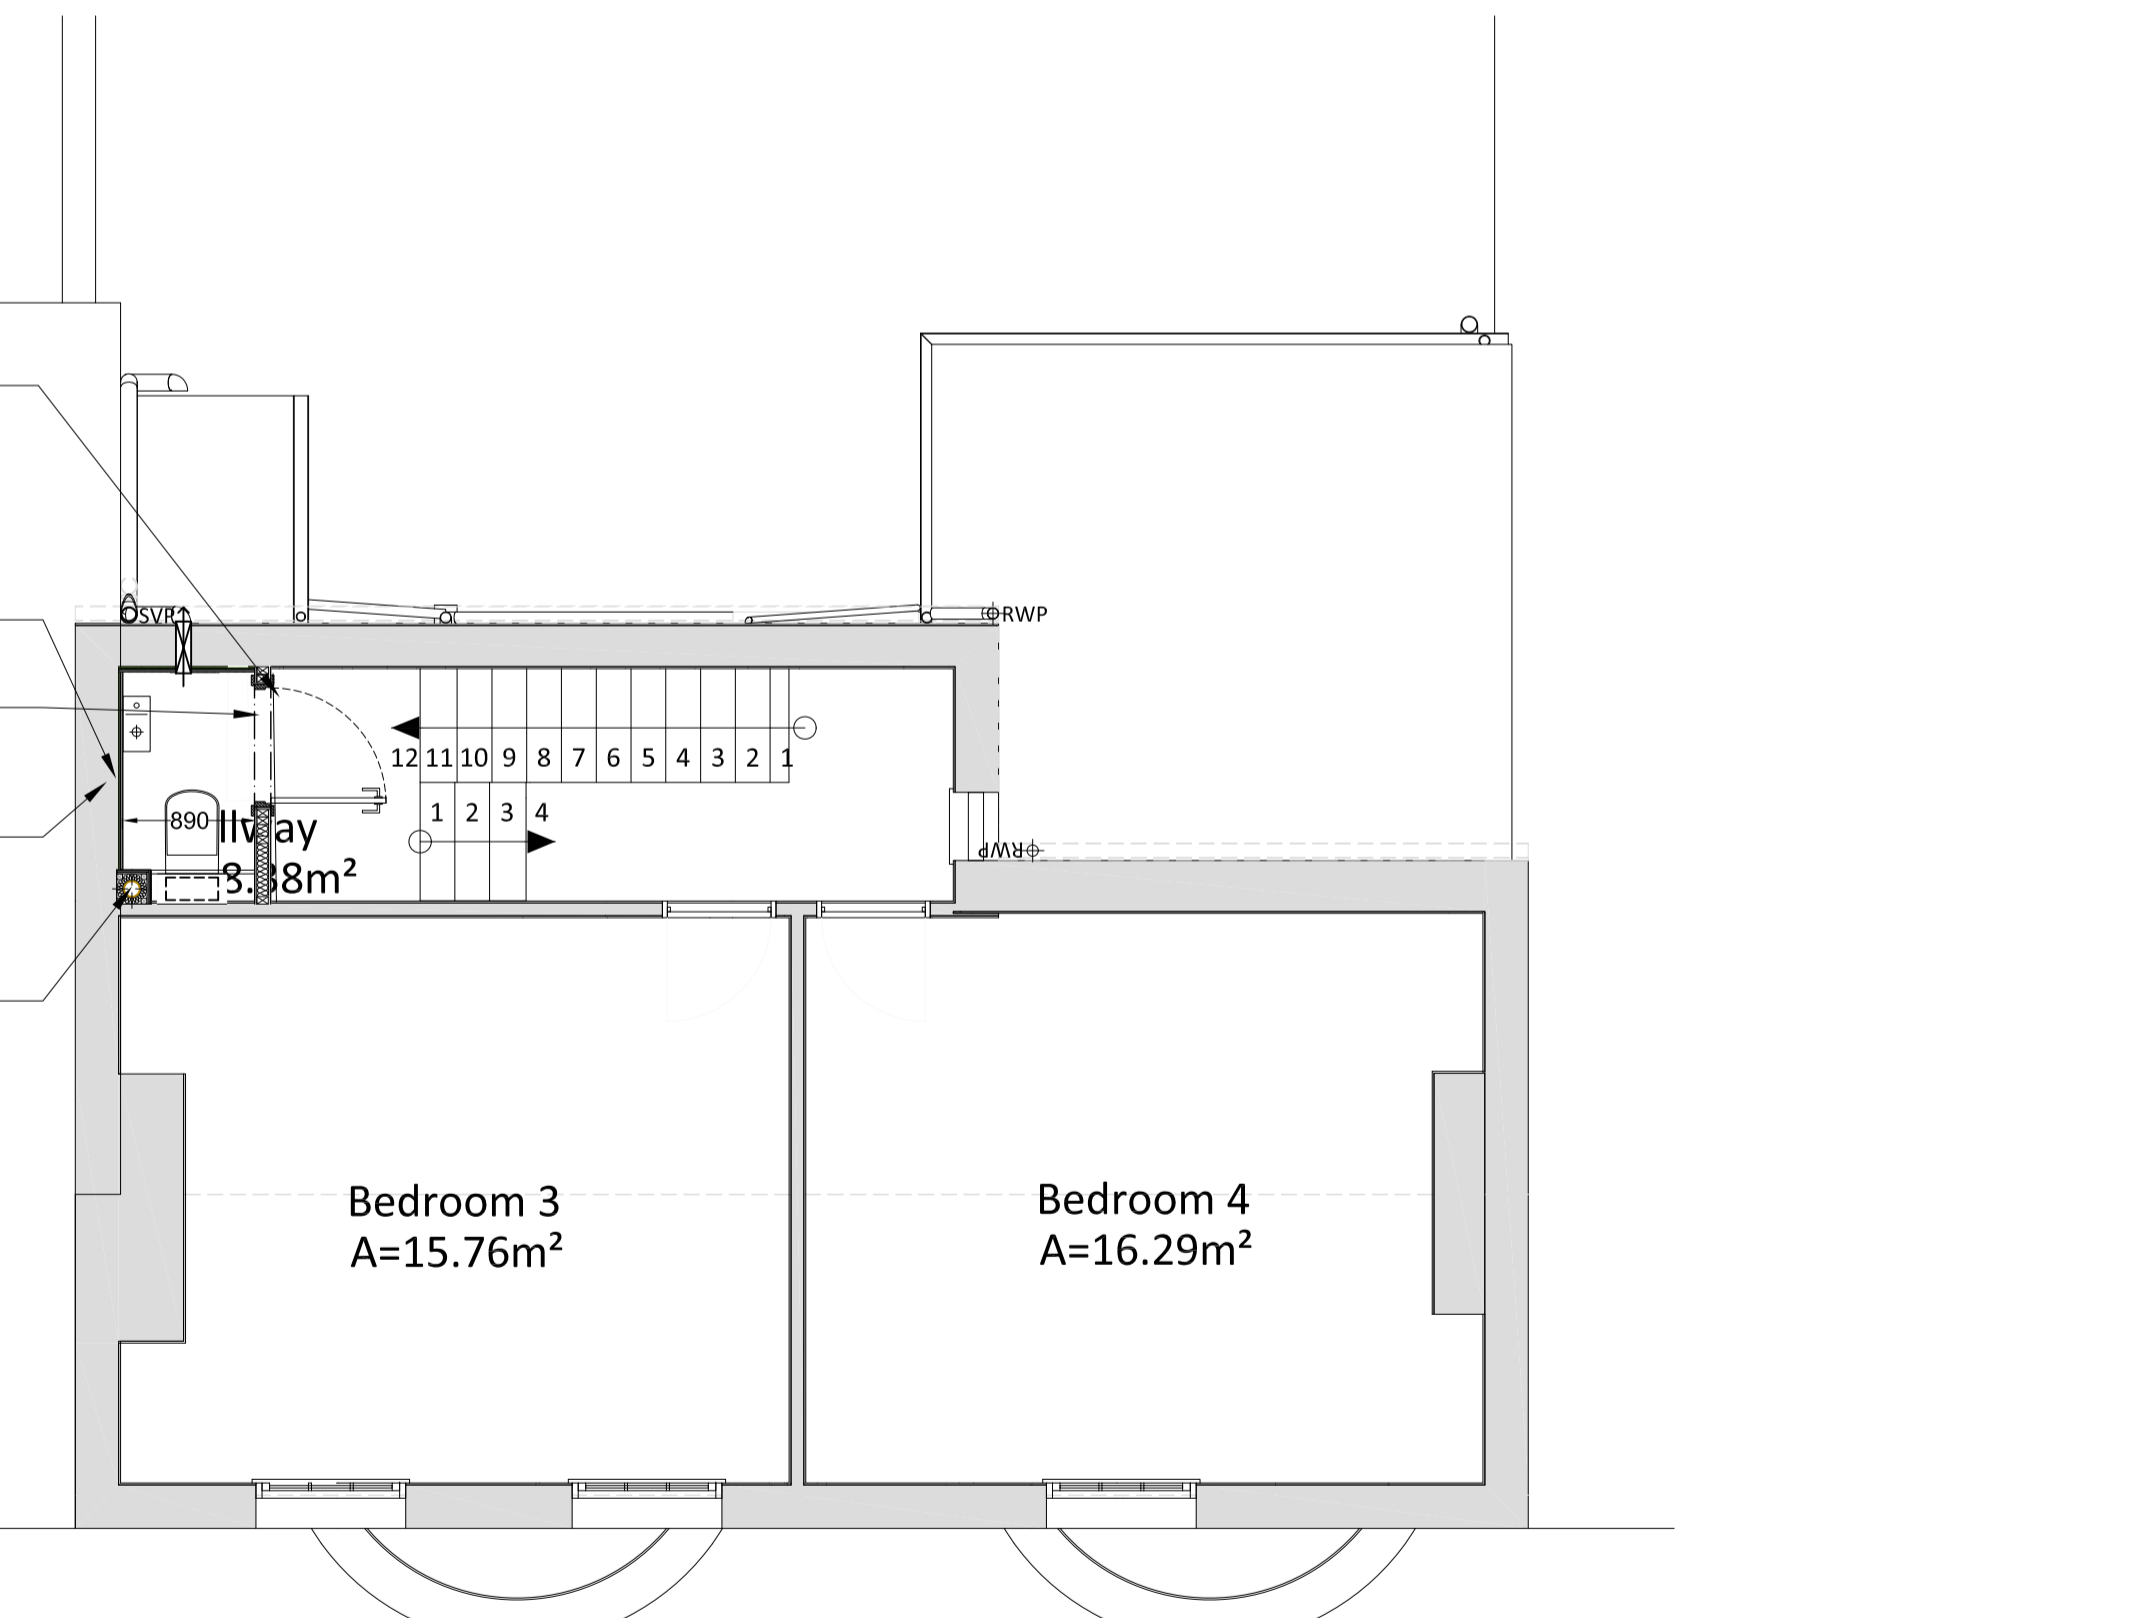

03 SECOND FLOOR PLAN
Scale: 1:50 @ A1

Notes:

- THIS DRAWING HAS BEEN PRODUCED FOR PLANNING PURPOSES. ANY DISCREPANCIES, ERRORS OR OMISSIONS ARE TO BE REPORTED TO THE AGENT IMMEDIATELY.
- ONLY VISIBLE AND ACCESSIBLE ELEMENTS OF THE EXISTING STRUCTURE HAVE BEEN SURVEYED.
- DRAWING INDICATES GENERAL ARRANGEMENT OF THE SCHEME AND IS NOT TO BE USED AS A CONSTRUCTIONAL / WORKING / SHOP DRAWING IN ANY SUCH WAY.
- ALL MATERIALS, COMPONENTS AND WORKMANSHIP ARE TO COMPLY WITH THE RELEVANT BRITISH STANDARDS, CODES OF PRACTICE AND APPROPRIATE MANUFACTURERS RECOMMENDATIONS. FOR SPECIALIST WORK SEE SUPPLEMENTARY DRAWINGS WHERE SUBMITTED.
- COMPUTER GENERATED IMAGES (CGI) THE PURPOSE OF ANY ILLUSTRATIVE IMAGE SHOWN IS TO INDICATE MASSING AND MATERIAL DIFFERENCES AND THEREFORE IS NOT REPRESENTATIVE OF ANY EXACT FINAL DETAILING UNLESS OTHERWISE STATED. CGI IMAGES ARE © COPYRIGHT DEL RENZIO & DEL RENZIO LTD.
- THIS DRAWING TO BE READ IN CONJUNCTION WITH ALL OTHER DRAWINGS & DOCUMENTS SUBMITTED WITH THIS APPLICATION.

LISTED BUILDINGS

THE OWNER IS REMINDED THAT THE WHOLE BUILDING IS PROTECTED AND LISTED BUILDING CONSENT (LBC) IS REQUIRED FOR ANY WORKS INCLUDING REPAIRS, EXTERNAL OR INTERNAL AFFECTING THE CHARACTER AND FABRIC OF A LISTED BUILDING INCLUDING ALSO, ALL ARCHITECTURAL FEATURES AND STRUCTURES WITHIN ITS CURTILAGE.

THOSE CARRYING OUT WORKS (BE THEY OWNERS, AGENTS OR CONTRACTORS) ARE REMINDED THAT UNAUTHORISED WORKS, DAMAGE, FAILURE TO COMPLY WITH DRAWINGS AND SPECIFICATIONS PREPARED BY DEL RENZIO & DEL RENZIO LTD (AND OTHER CONSULTANTS) CONSENTED BY THEIR LOCAL AUTHORITY OR FAILURE TO COMPLY WITH A LISTED BUILDING ENFORCEMENT NOTICE IS A CRIMINAL OFFENCE AND CAN RESULT IN A FINE OF UP TO £20,000 PER OFFENCE IN THE MAGISTRATES COURT WITH MORE SERIOUS SENTENCES IN THE CROWN COURT, AS WELL AS HAVING TO MEET THEIR LOCAL AUTHORITY'S COSTS.

DEL RENZIO & DEL RENZIO LTD ACCEPT NO RESPONSIBILITY AND HOLD NO LIABILITY SHOULD THE OWNER FAIL TO FULFIL THEIR DUTIES UNDER THE 'OCCUPIERS LIABILITY ACT' AND THE 'LISTED BUILDINGS AND CONSERVATION AREAS ACT' OR PROCEED WITH ANY WORKS PRIOR TO CONSENT BEING GAINED AND RESERVE THE RIGHT TO TERMINATE ANY CONTRACT OR AGREEMENT.

ALL GRADES OF LISTED BUILDINGS ARE EQUALLY PROTECTED:

- GRADE I - BUILDINGS OF EXCEPTIONAL INTEREST
- GRADE II* - IMPORTANT, MORE THAN SPECIAL INTEREST
- GRADE II - SPECIAL INTEREST, WARRANTING PRESERVATION

NOTE: PLANNING PERMISSION IS REQUIRED FOR DEMOLITION OF ALL OR PART OF A BUILDING SET WITHIN A CONSERVATION AREA, TO PROCEED OTHERWISE IS A CRIMINAL OFFENCE.

REV	DATE	BY	COMMENT
P4	20.03.2024	VG	FRENCH DOOR LABEL AMENDS.
P3	19.03.2024	VG	METALWORK AND DOOR LABEL AMENDS.
P2	01.02.2024	hDR	ISSUE TO CLIENT
P1	19.12.2023	hDR	DRAFT

DO NOT SCALE FROM THIS DRAWING. THE CONTRACTOR SHALL CHECK AND VERIFY ALL DIMENSIONS ON SITE AND REPORT DISCREPANCIES IN WRITING TO DEL RENZIO & DEL RENZIO BEFORE PROCEEDING WORK. ALL DIMENSIONS IN MILLIMETERS UNLESS OTHERWISE STATED. DRAWING STATUS AS INDICATED BELOW.

© COPYRIGHT. THE COPYRIGHT IN THIS DRAWING IS VESTED IN DEL RENZIO & DEL RENZIO AND NO LICENSE OR ASSIGNMENT OF ANY KIND HAS BEEN, OR IS, GRANTED TO ANY THIRD PARTY WHETHER BY PROVISION OF COPIES OR ORIGINALS OR OTHERWISE UNLESS AGREED IN WRITING.

del Renzio & del Renzio

Designer: DEL RENZIO & DEL RENZIO Ltd.
Architectural Design & Planning

Address: 12-14 Cliff Street, Ramsgate, Kent, CT11 9HS

Email: post@delrenzio.com
Phone: 01843 446210
Web: www.delrenzio.com

PROJECT: 14-15 Spencer Square

DRAWING TITLE:
GENERAL ARRANGEMENT:
PROPOSED ELECTRICAL LAYOUT

Ordinance Survey © 2022 | Licence No: N/A

DRAWN:	CHECKED:	AUTHORISED:
hDR	Value	Value
SCALE:	DATE:	
1:50 @ A1	20.03.2024	

STATUS: **PLANNING**

Drawing Number: **558-A-GA-2100** Rev: **P4**

