




APPROVED APPLICATION  
Ref.23/503006/FULL

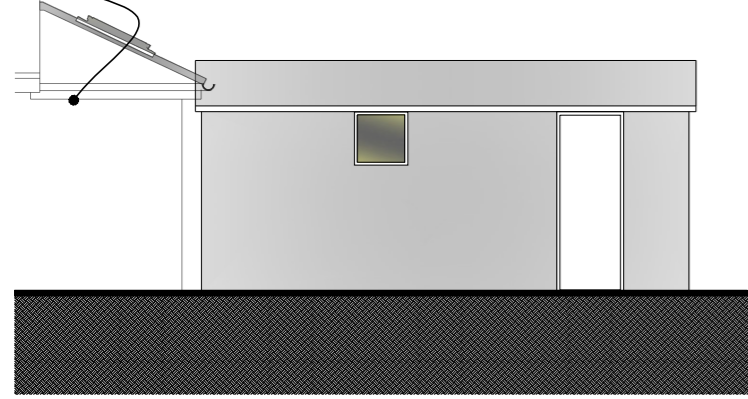

**Existing Side Elevation  
South East**

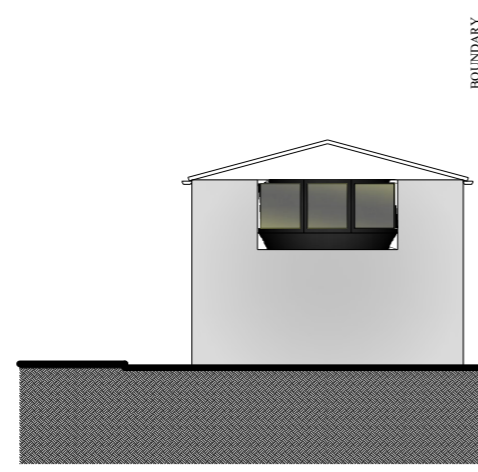


**Existing Rear Elevation  
North East**

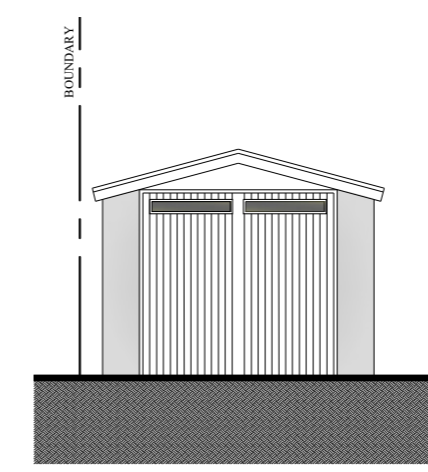

**Existing Front Elevation  
South West**


APPROVED APPLICATION  
Ref.23/503006/FULL

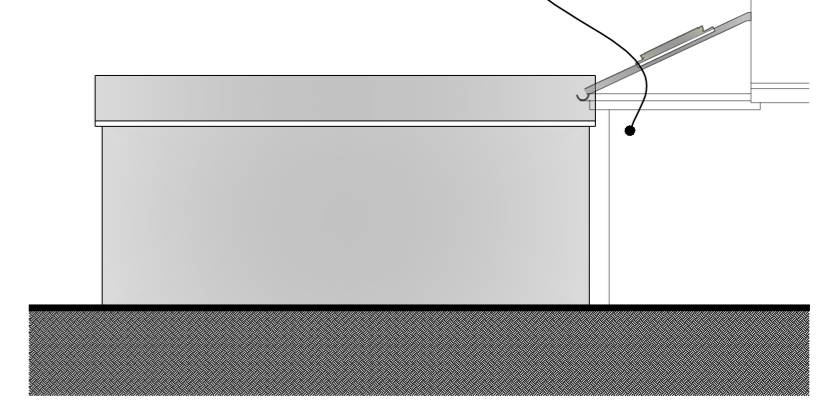


**Existing Side Elevation  
North West**

APPROVED APPLICATION  
Ref.23/503006/FULL


GARAGE, ROOF - FLAT, SINGLE  
MEMBRANE WATERPROOFING.  
WALLS - RENDERED, OFF WHITE  
COLOUR TO MATCH APPROVED  
EXTENSION, ALUMINIUM/UPVC  
DOORS.

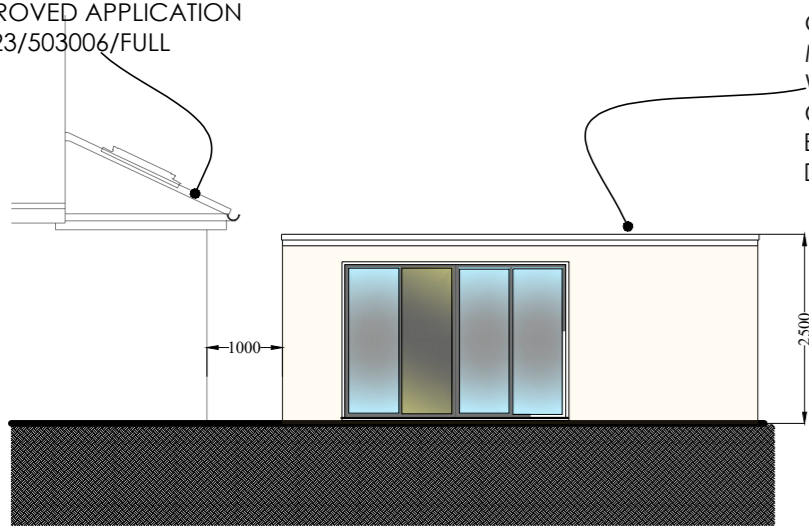

**Proposed Side Elevation  
South East**

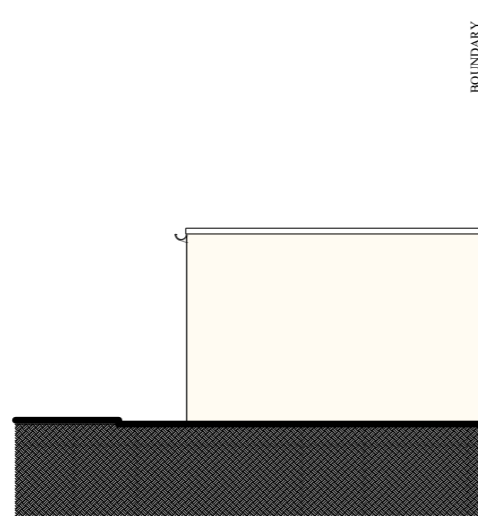


**Proposed Rear Elevation  
North East**

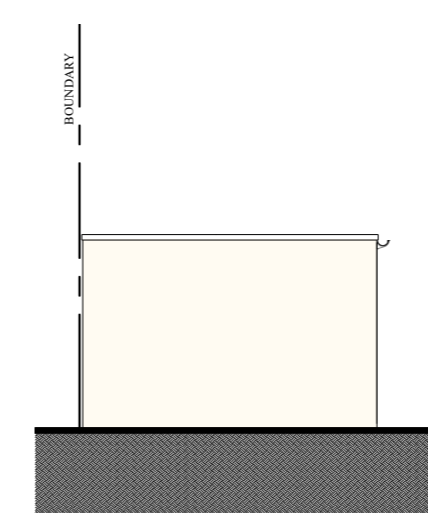


**Proposed Front Elevation  
South West**


GARAGE, ROOF - FLAT, SINGLE  
MEMBRANE WATERPROOFING.  
WALLS - RENDERED, OFF WHITE  
COLOUR TO MATCH APPROVED  
EXTENSION, ALUMINIUM/UPVC  
DOORS.

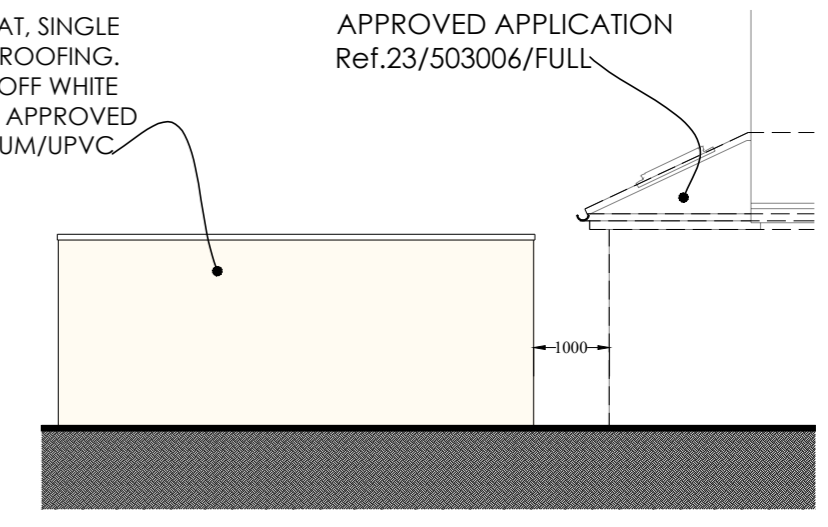


**Proposed Side Elevation  
North West**

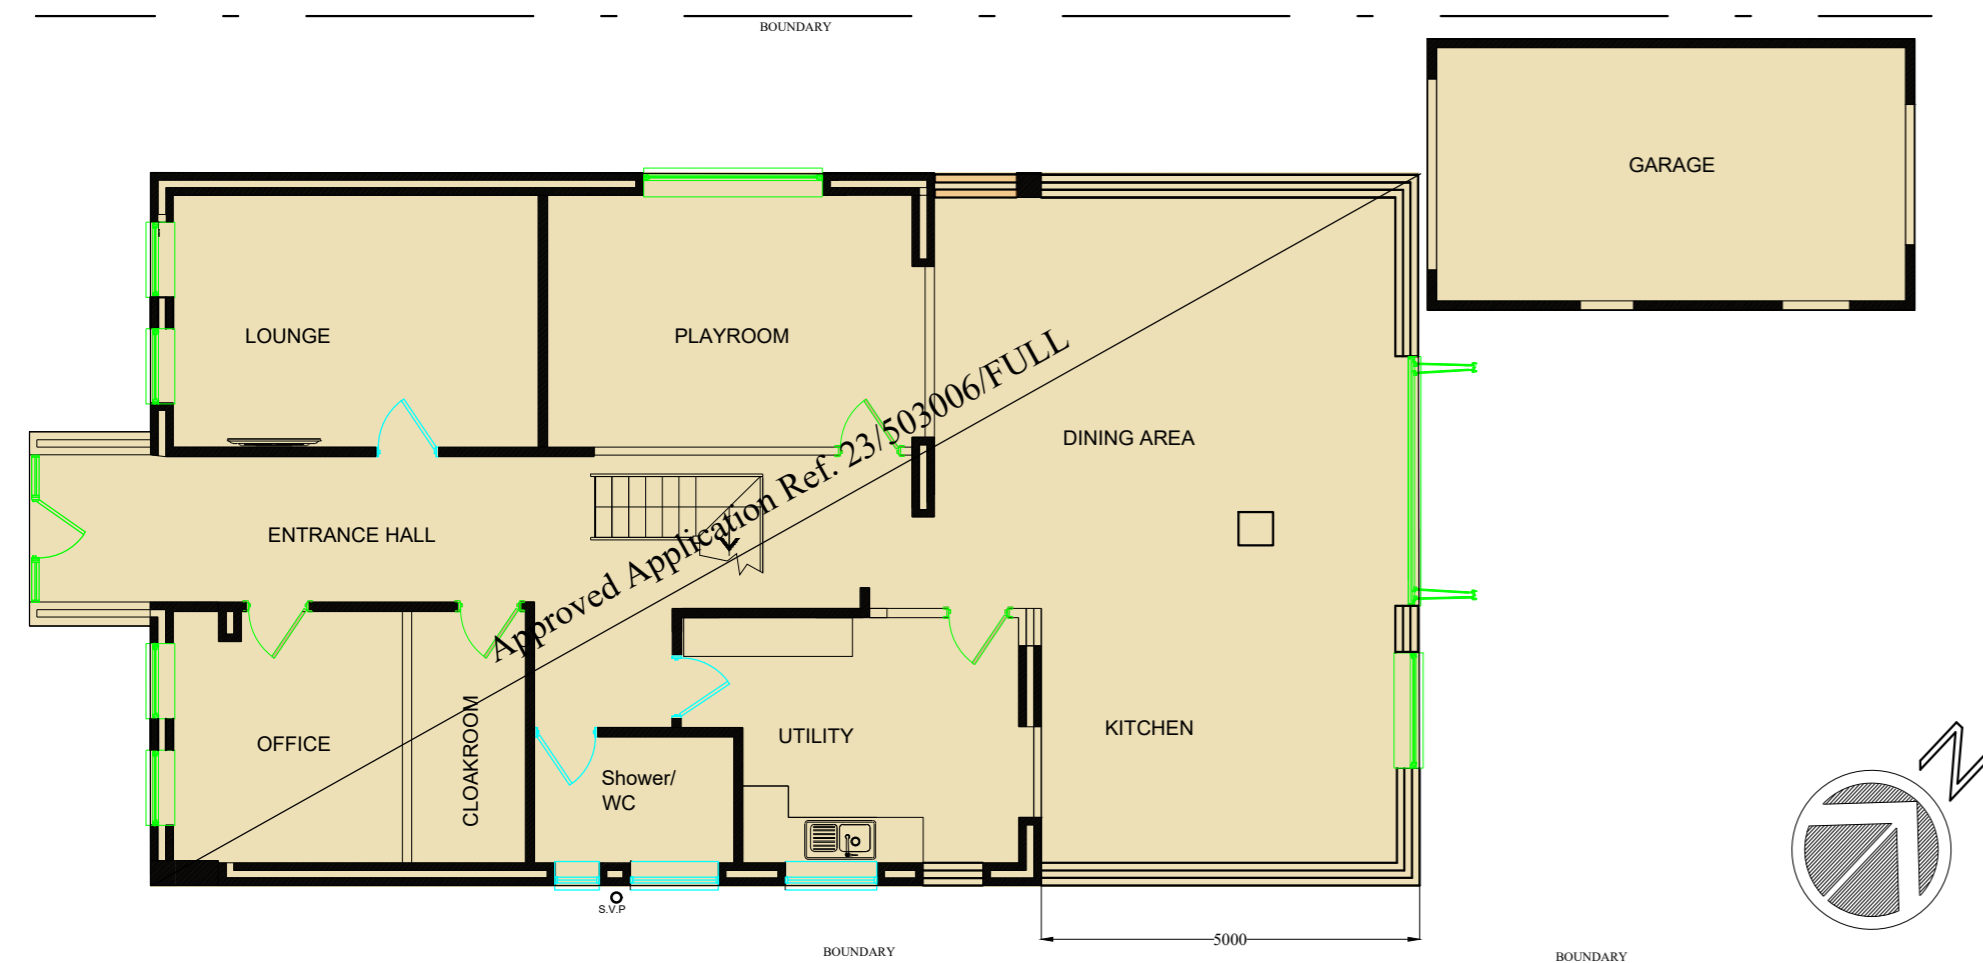

**Existing Dwelling/Garage & Approved Floor Plans**

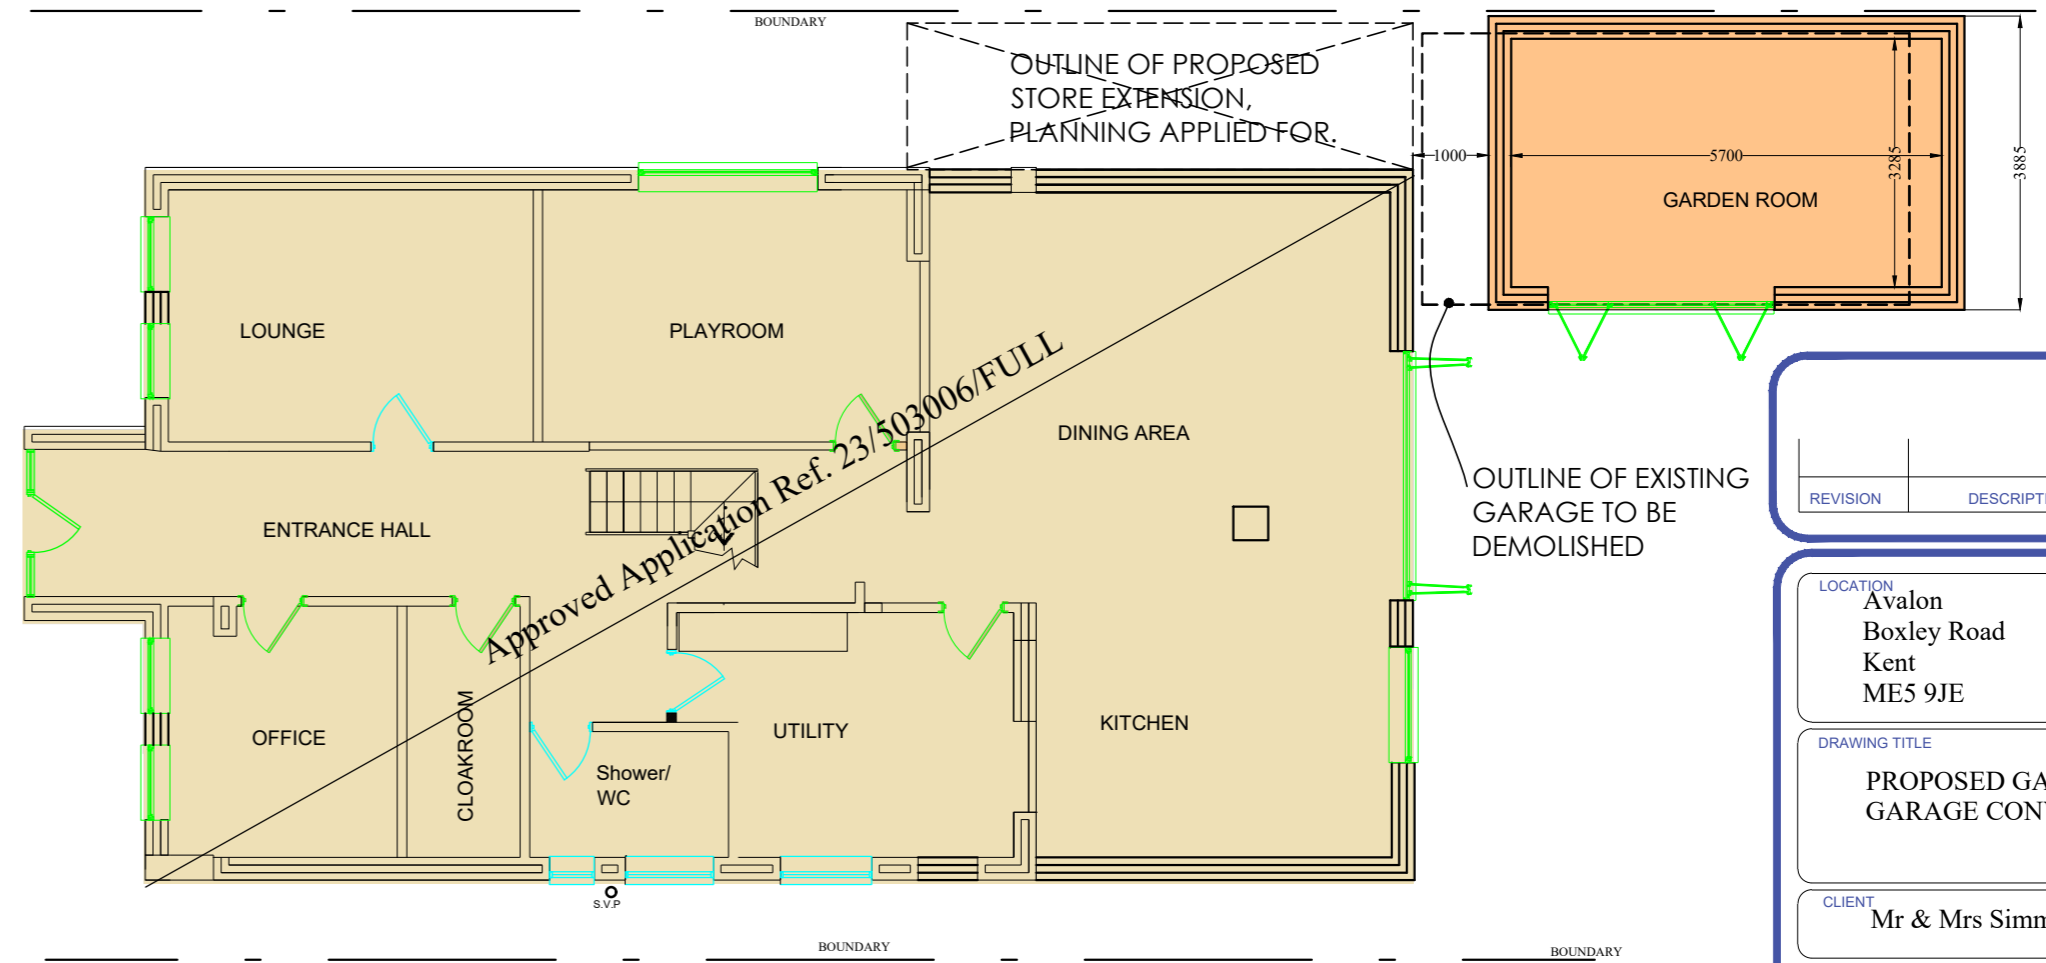

**Existing Dwelling/Approved Floor Plan  
Proposed Garden Room Floor Plan**

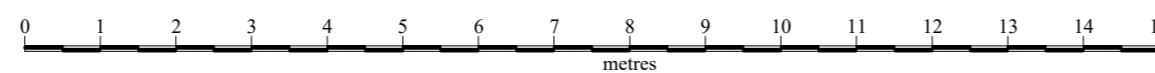


REVISION	DESCRIPTION	DATE

LOCATION  
Avalon  
Boxley Road  
Kent  
ME5 9JE

DRAWING TITLE  
PROPOSED GARDEN ROOM  
GARAGE CONVERSION.

CLIENT  
Mr & Mrs Simmons

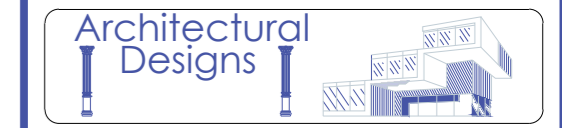

DATE	MAR2024
SCALE	1-100@A2
DRAWING NUMBER	REV
<b>COL01</b>	