


PROPOSED GROUND FLOOR PLAN
1:50@A0



PROPOSED FIRST FLOOR PLAN
1:50@A0

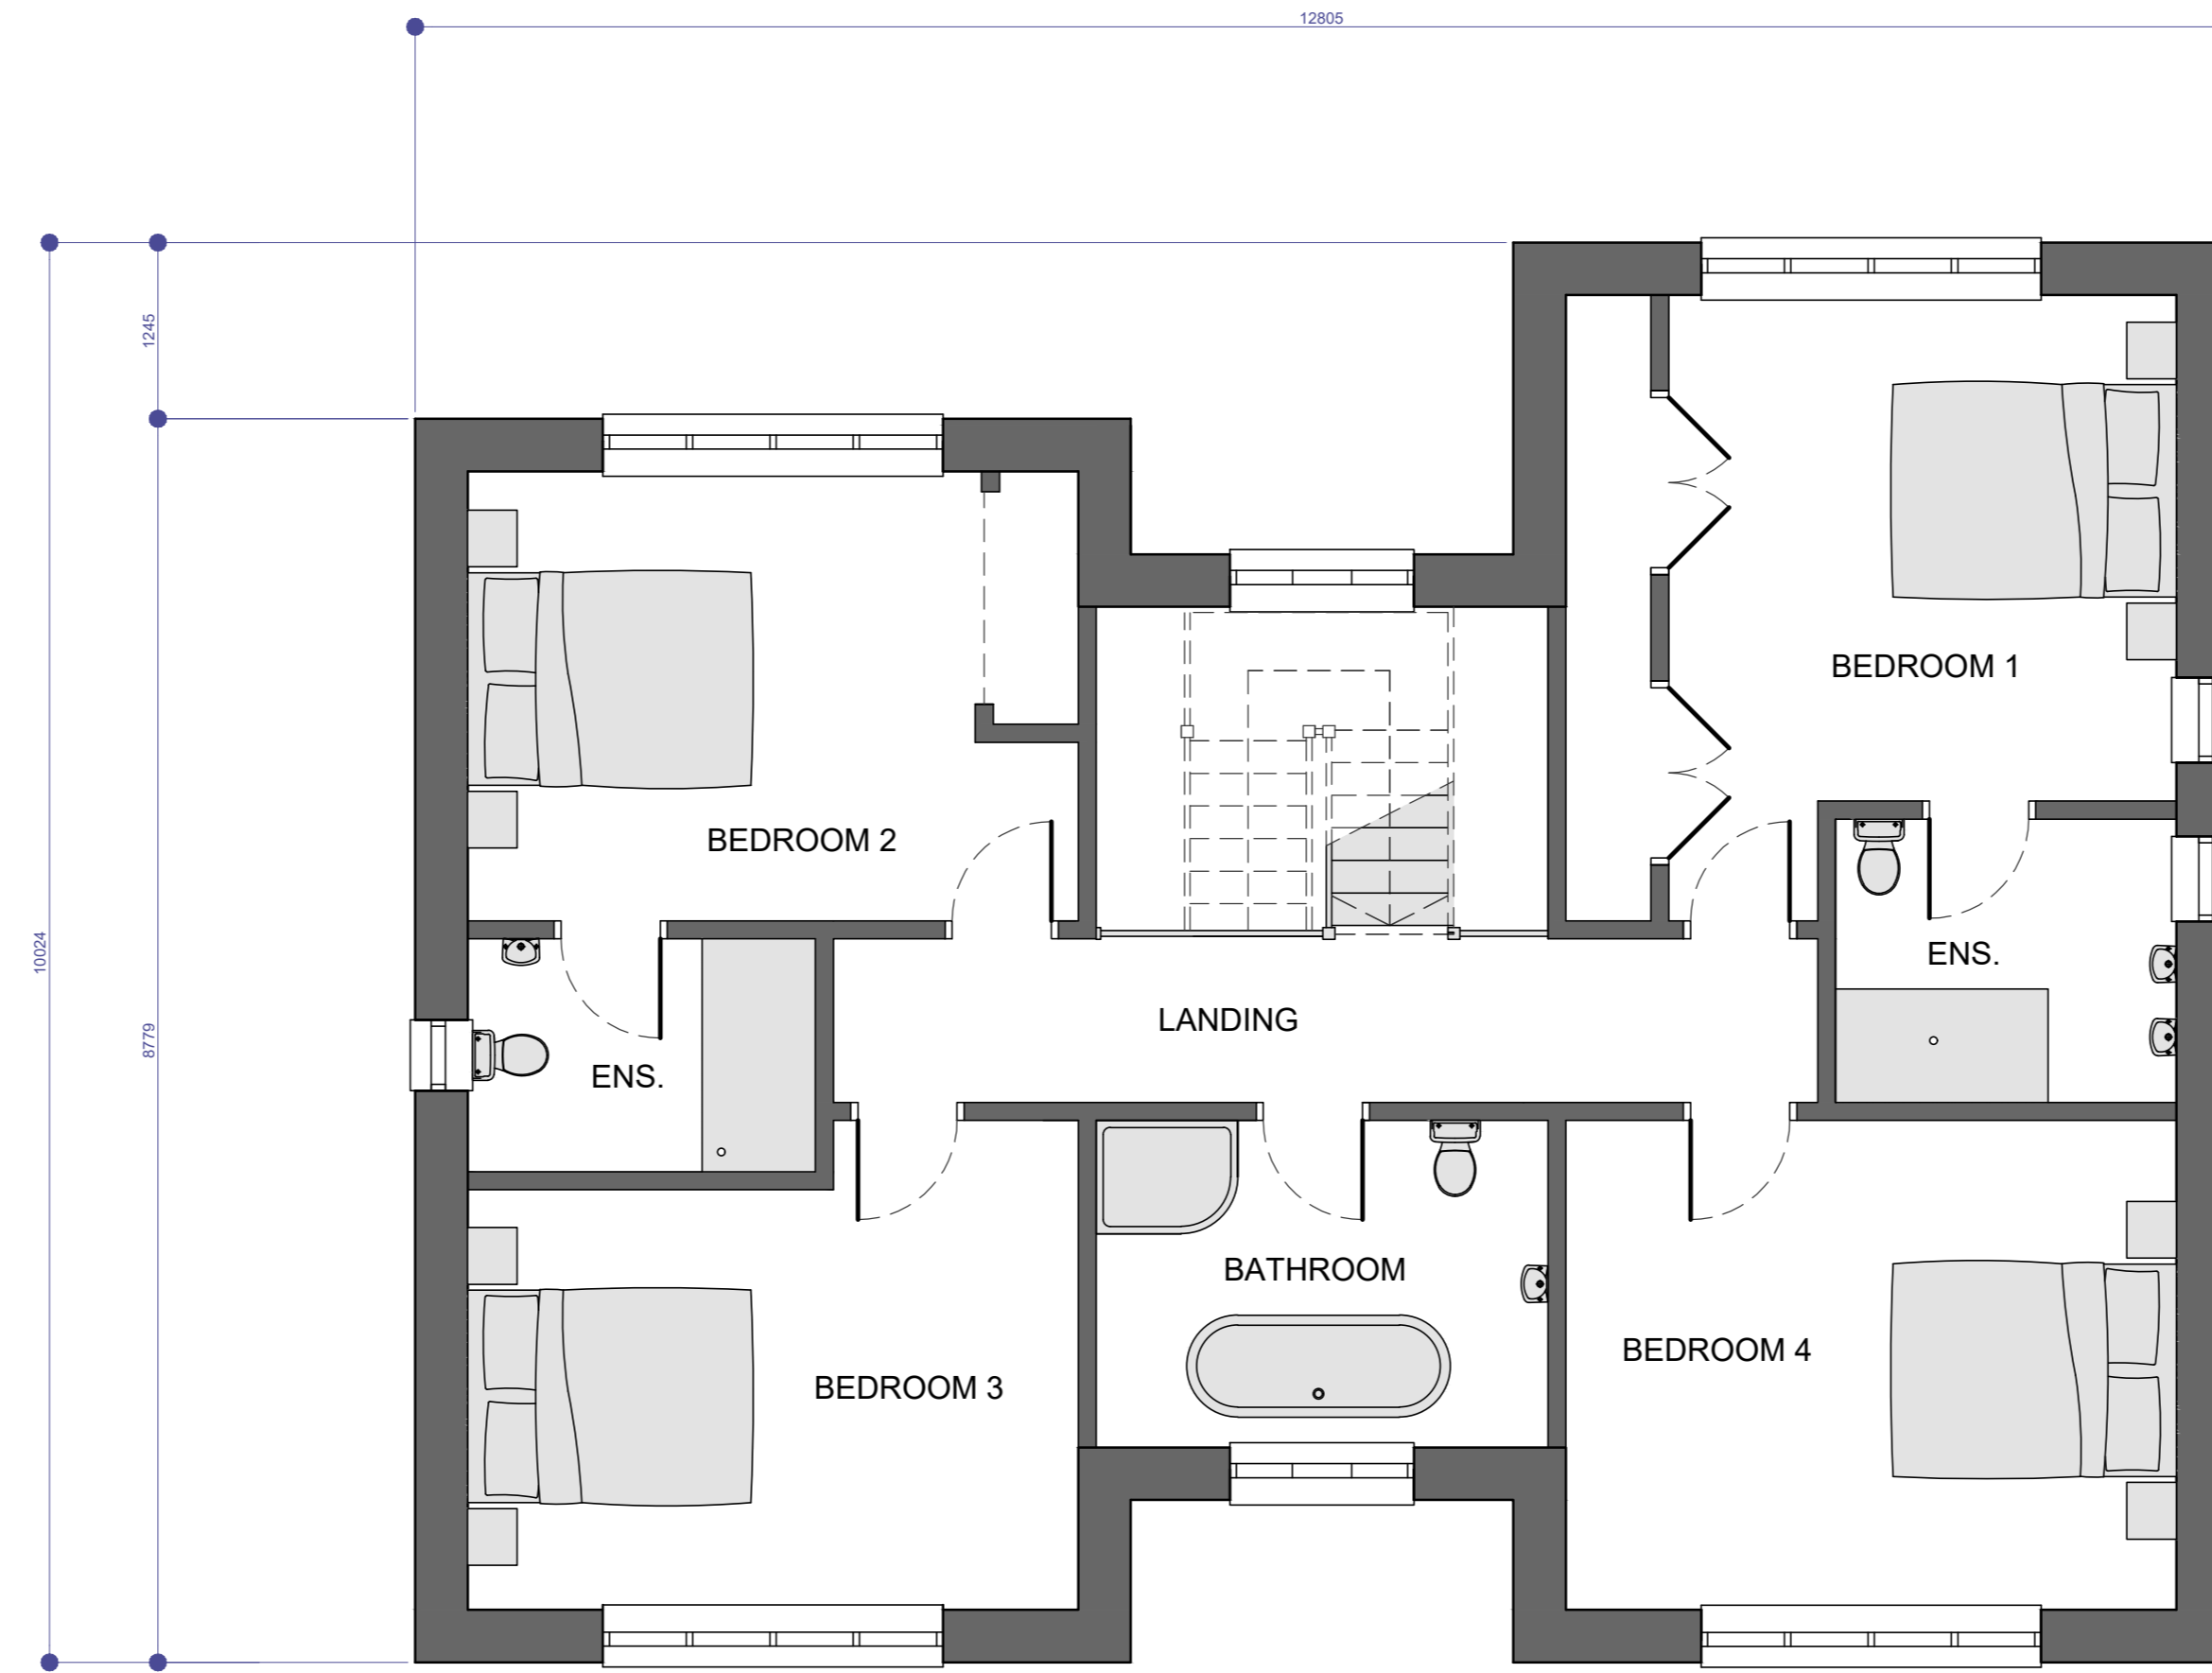

PROPOSED FRONT ELEVATION
1:50@A0




PROPOSED SIDE ELEVATION
1:50@A0




PROPOSED SIDE ELEVATION
1:50@A0



PROPOSED REAR ELEVATION
1:50@A0

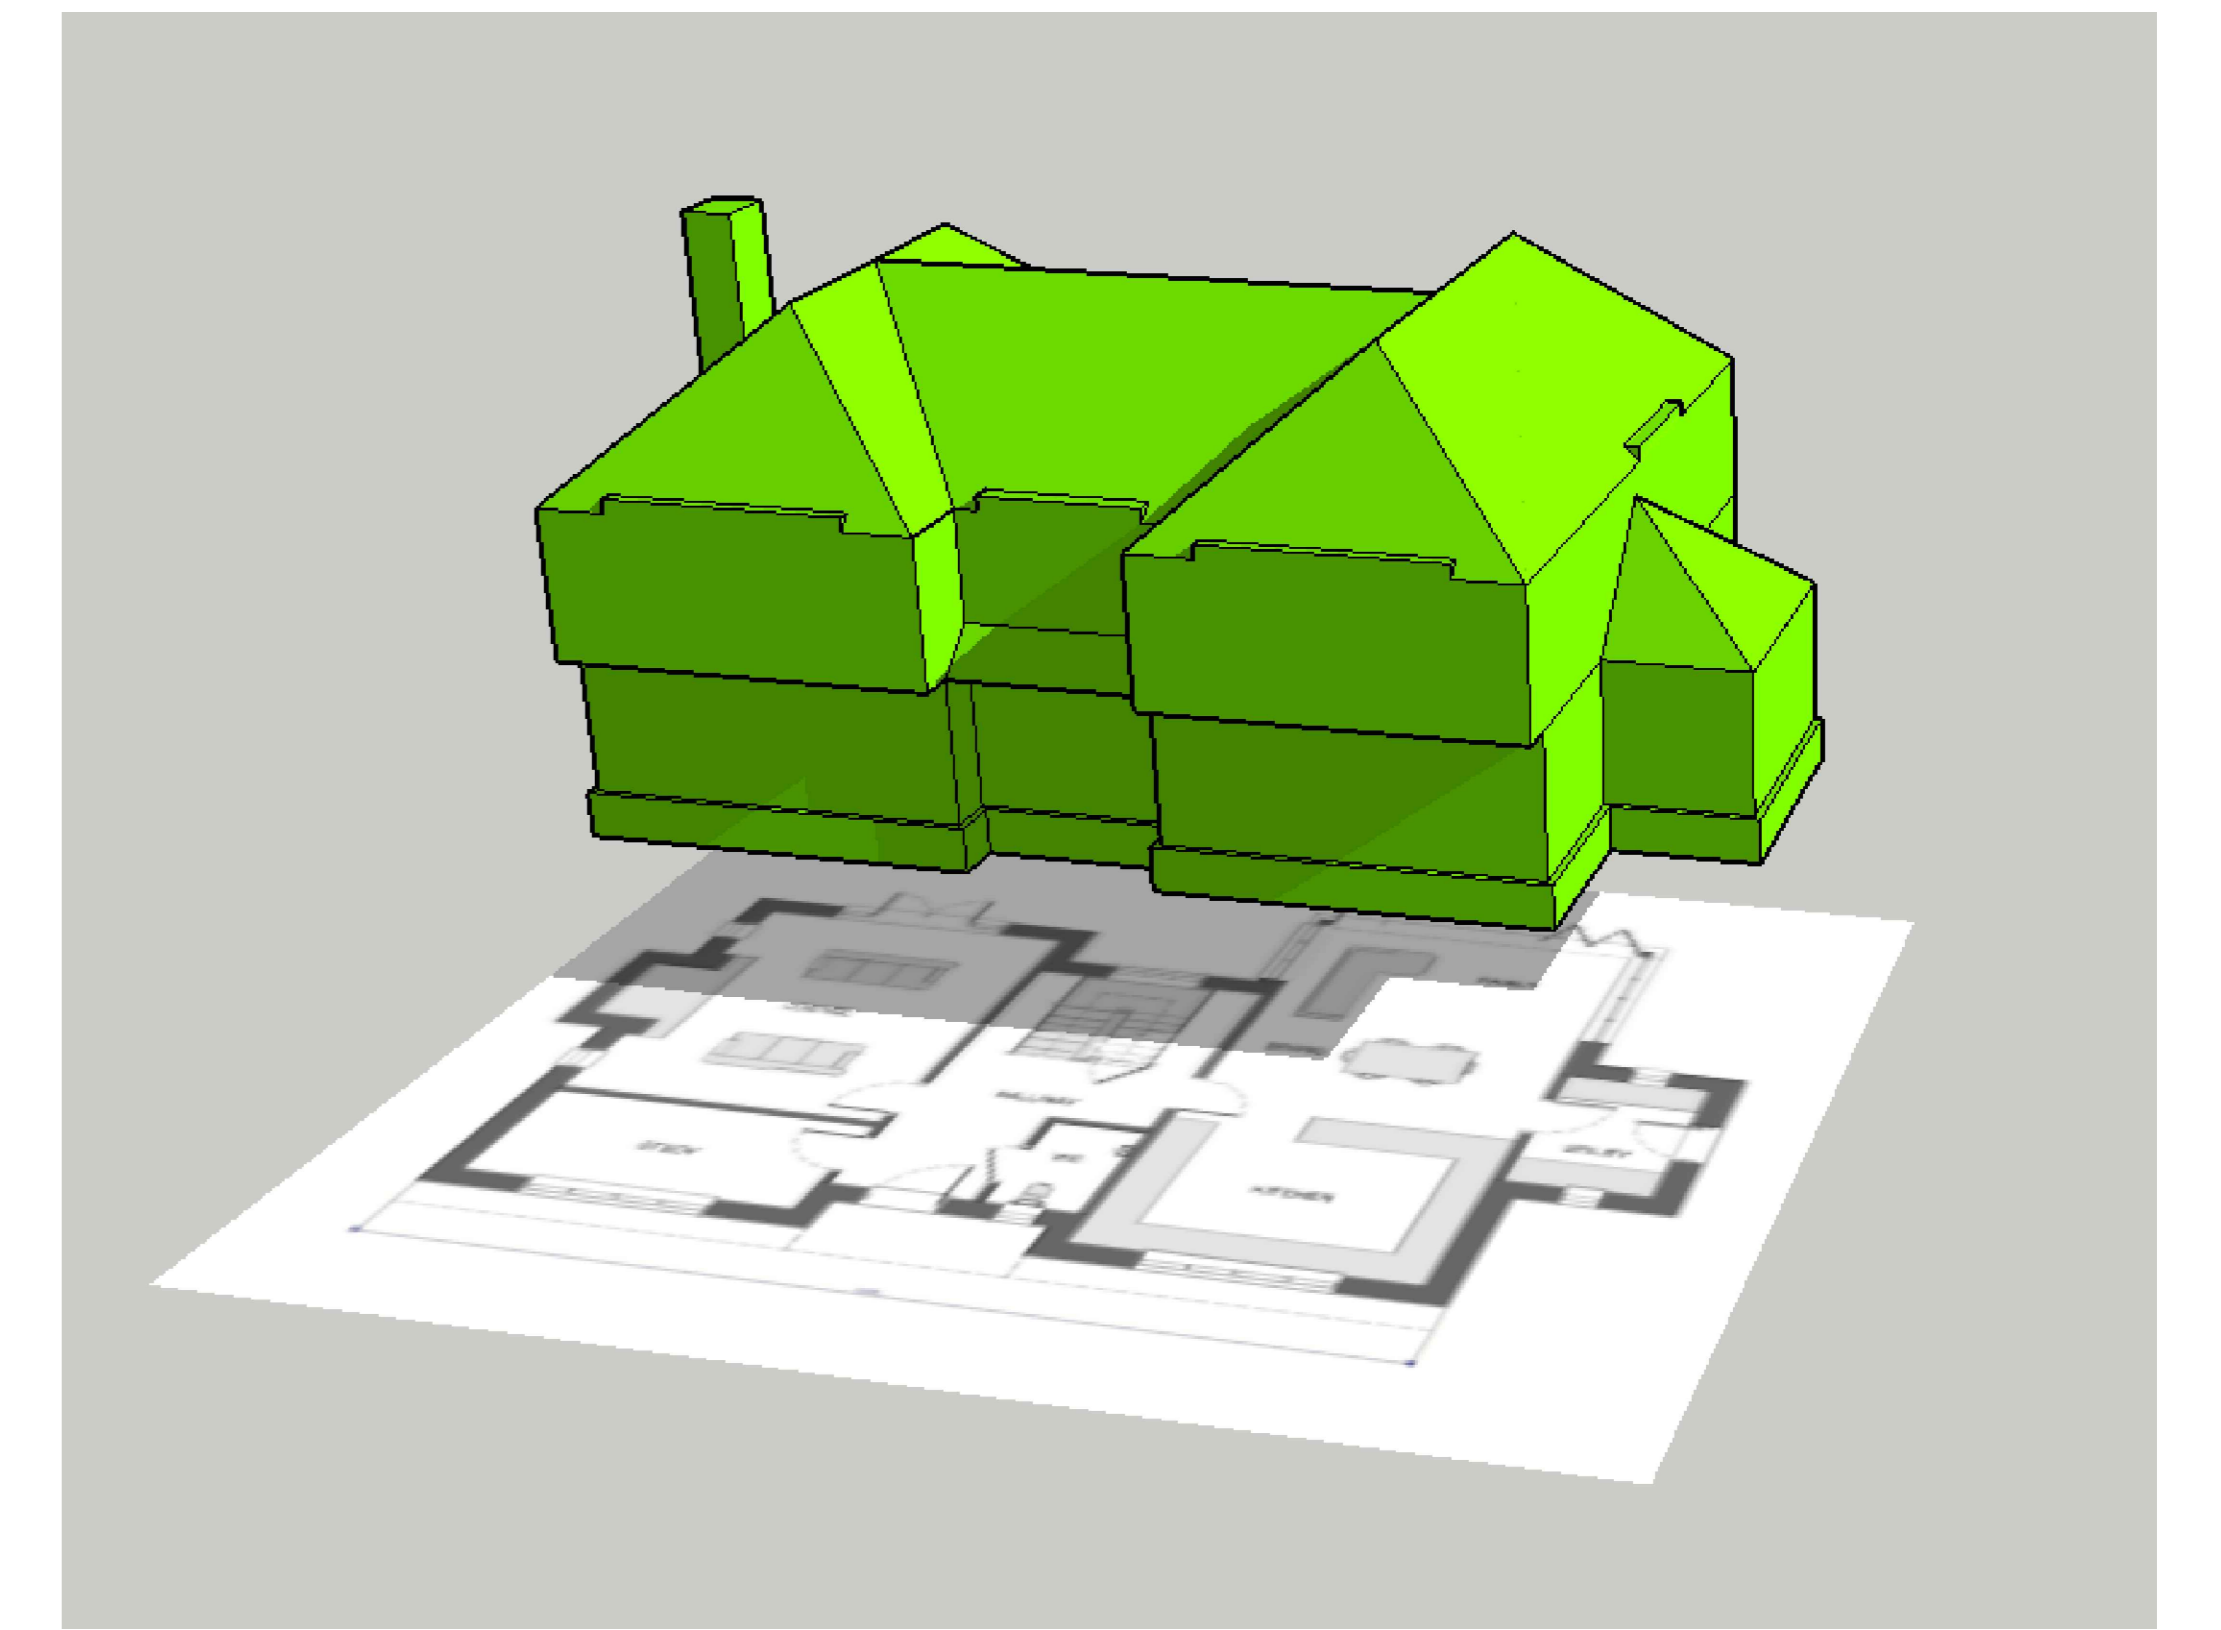


GROSS INTERNAL AREAS:
 PROPOSED GROUND FLOOR = 97.0 SQUARE METERS
 PROPOSED FIRST FLOOR = 95.0 SQUARE METERS
 CUBIC VOLUME = 632 CUBIC METERS
 TOTAL GIA PROPOSED = 192.0 SQUARE METERS

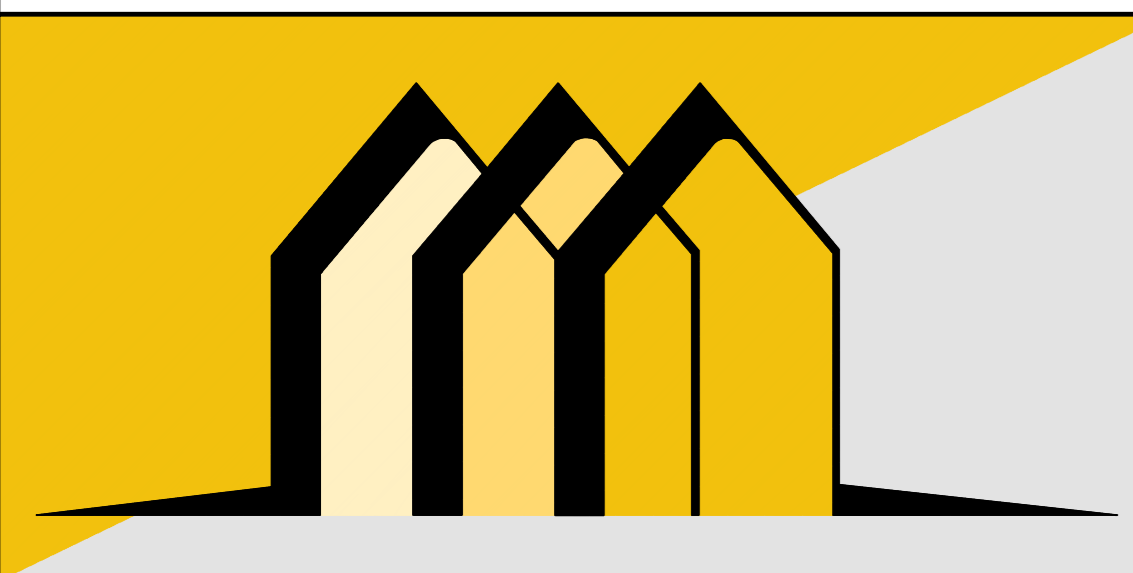

CONTACT INFO

E: Scott@EllisdonArchitecturalAssociates.co.uk
 W: WWW.EllisdonArchitecturalAssociates.co.uk
 M: 07828 189525

SCALE BARS

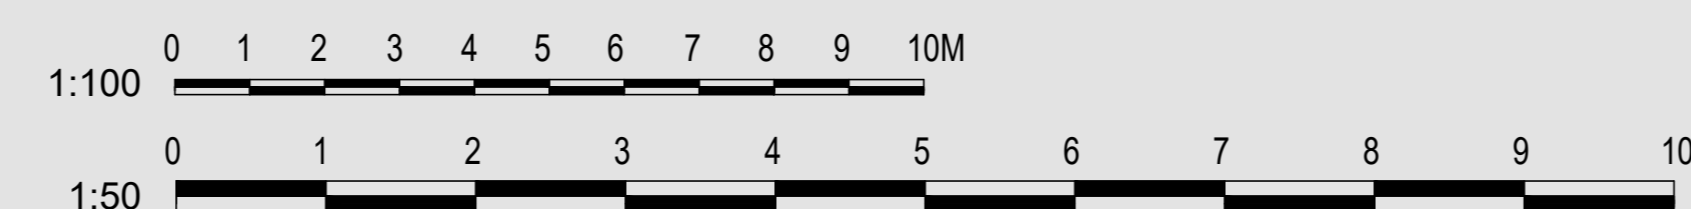

REVISION	DESCRIPTION
0	FIRST ISSUE
A	UPDATED FOR PLANNING
B	UPDATED FOR PLANNING

STATUS:
PLANNING SUBMISSION
 STRICTLY NOT FOR CONSTRUCTION USE

CLIENT:	SITE ADDRESS:
JOB REF: 545	24 ASHEN GROVE ROAD KNATTS VALLEY SEVENOAKS TN15 6YE
DRG. NO: 03	
DRG. TITLE: PROPOSED NEW DWELLING PLANS	
DATE: SEPTEMBER 2023	
SCALE: 1:50@A0	