
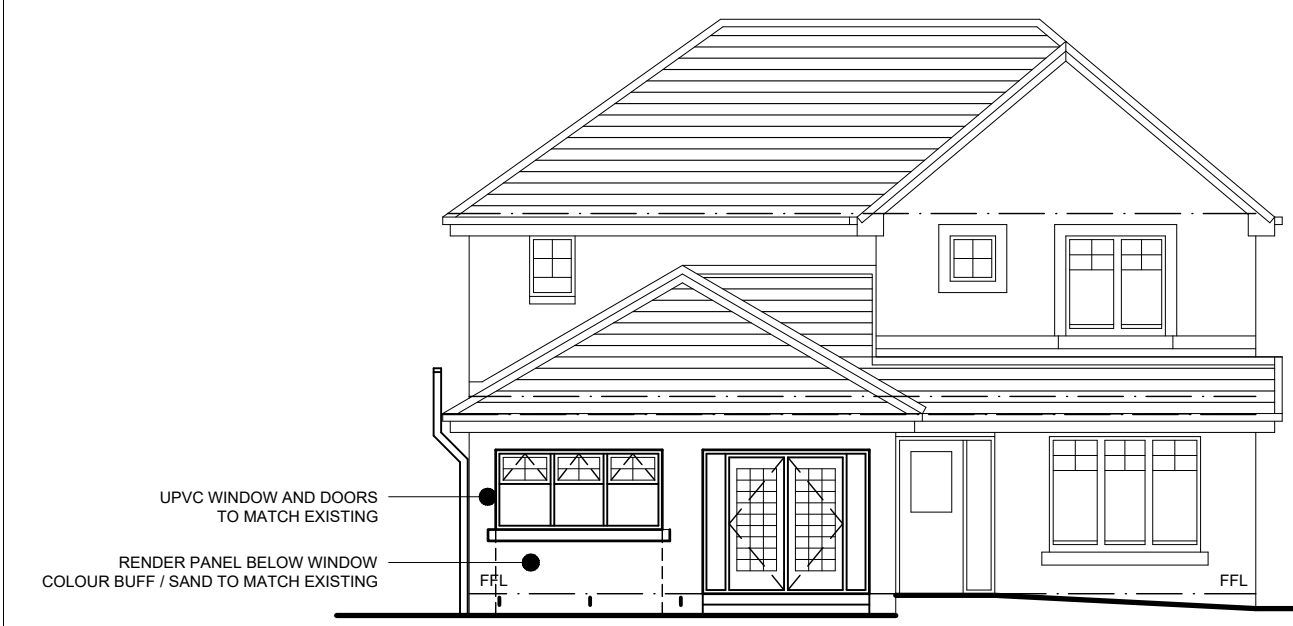



- LEGEND**
- L1 2No 44x150 C16 JOISTS NAILED TOGETHER ON TWIN CRIPPLE STUDS EACH END WITH ONE FULL HEIGHT ALONGSIDE
 - EXT. LEAF ROBESLEE TYPE E (100x100DP) CONCRETE LINTOL
 - L2 EXISTING LINTOLS OVER GARAGE DOORS TO BE RETAINED

NORTH


PROPOSED GROUND FLOOR PLAN

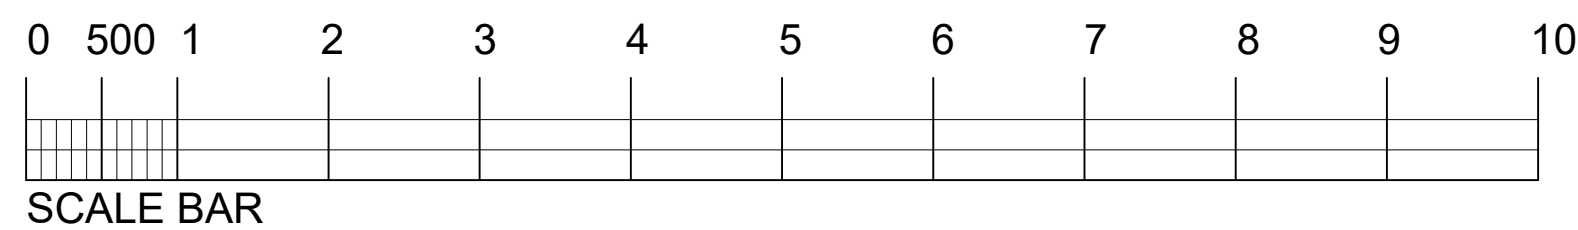



PROPOSED ELEVATION FACING SOUTH EAST

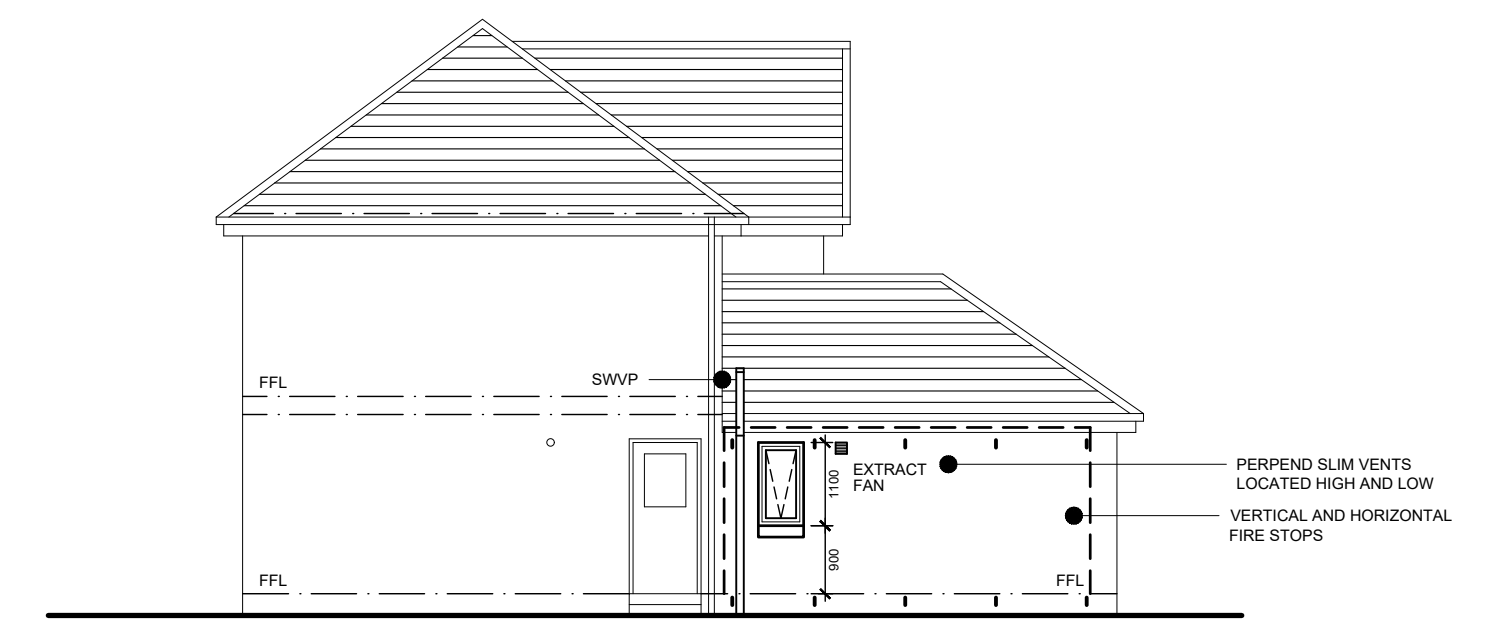

PROPOSED ELEVATION FACING SOUTH WEST

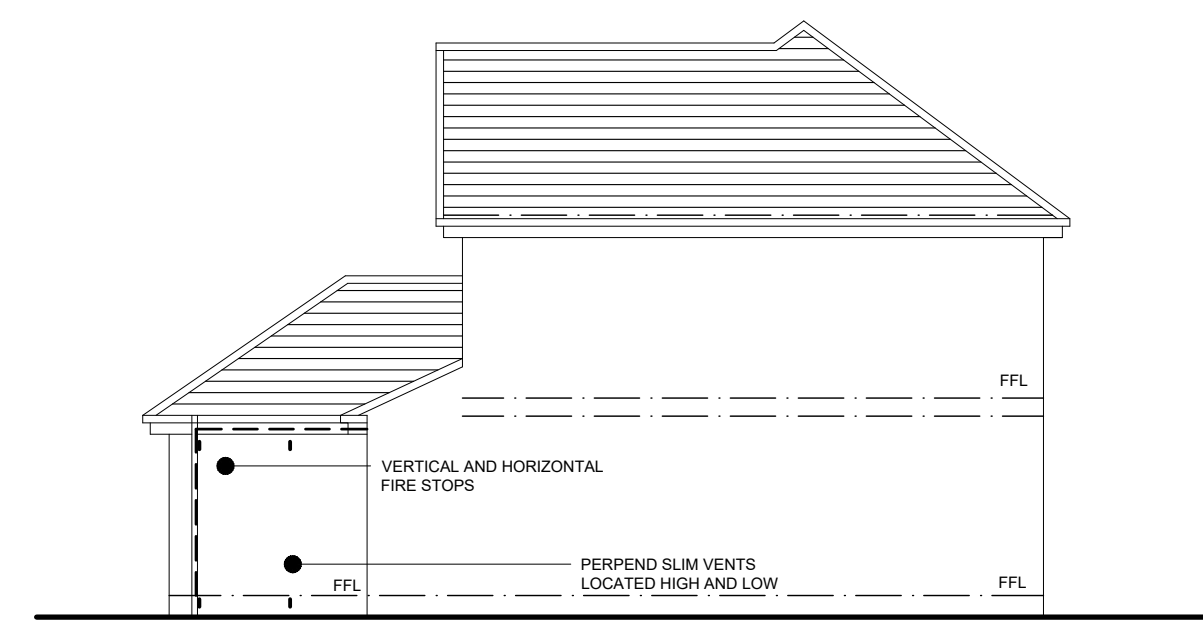

PROPOSED ELEVATION FACING NORTH EAST

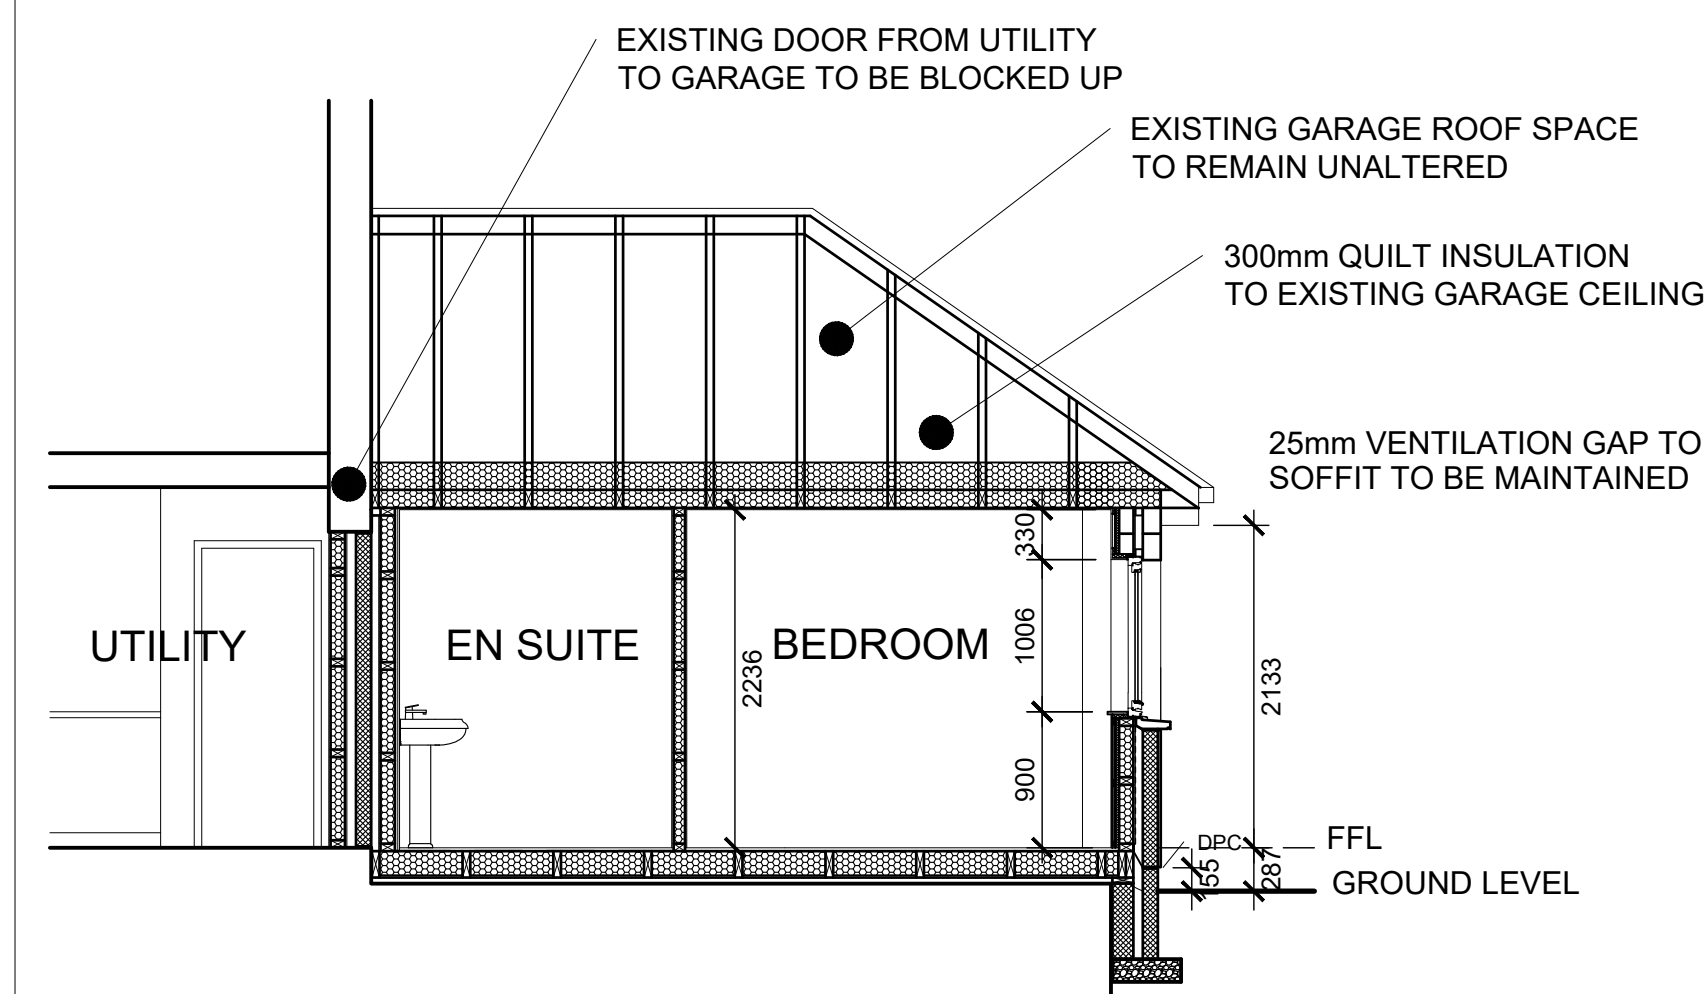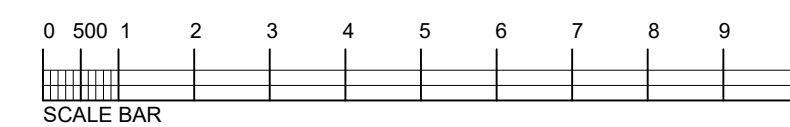

SECTION A A

A SCALE BAR ADDED TO ELEVATION DRAWINGS		03/24
REV	AMENDMENT	DATE
Client MR FATAH		
Project PROPOSED CONVERSION OF EXISTING GARAGE TO LIVING ACCOMMODATION 4 DOBSON DRIVE CARNOUSTIE		
Drawing Title PROPOSED PLAN, SECTION AND ELEVATIONS		
Drawn	Date MARCH 2024	Scale 1:50 + 1:100@A1
Job No 466	Drawing No 02	Rev A