




**SOUTH ELEVATION**  
Scale 1:100

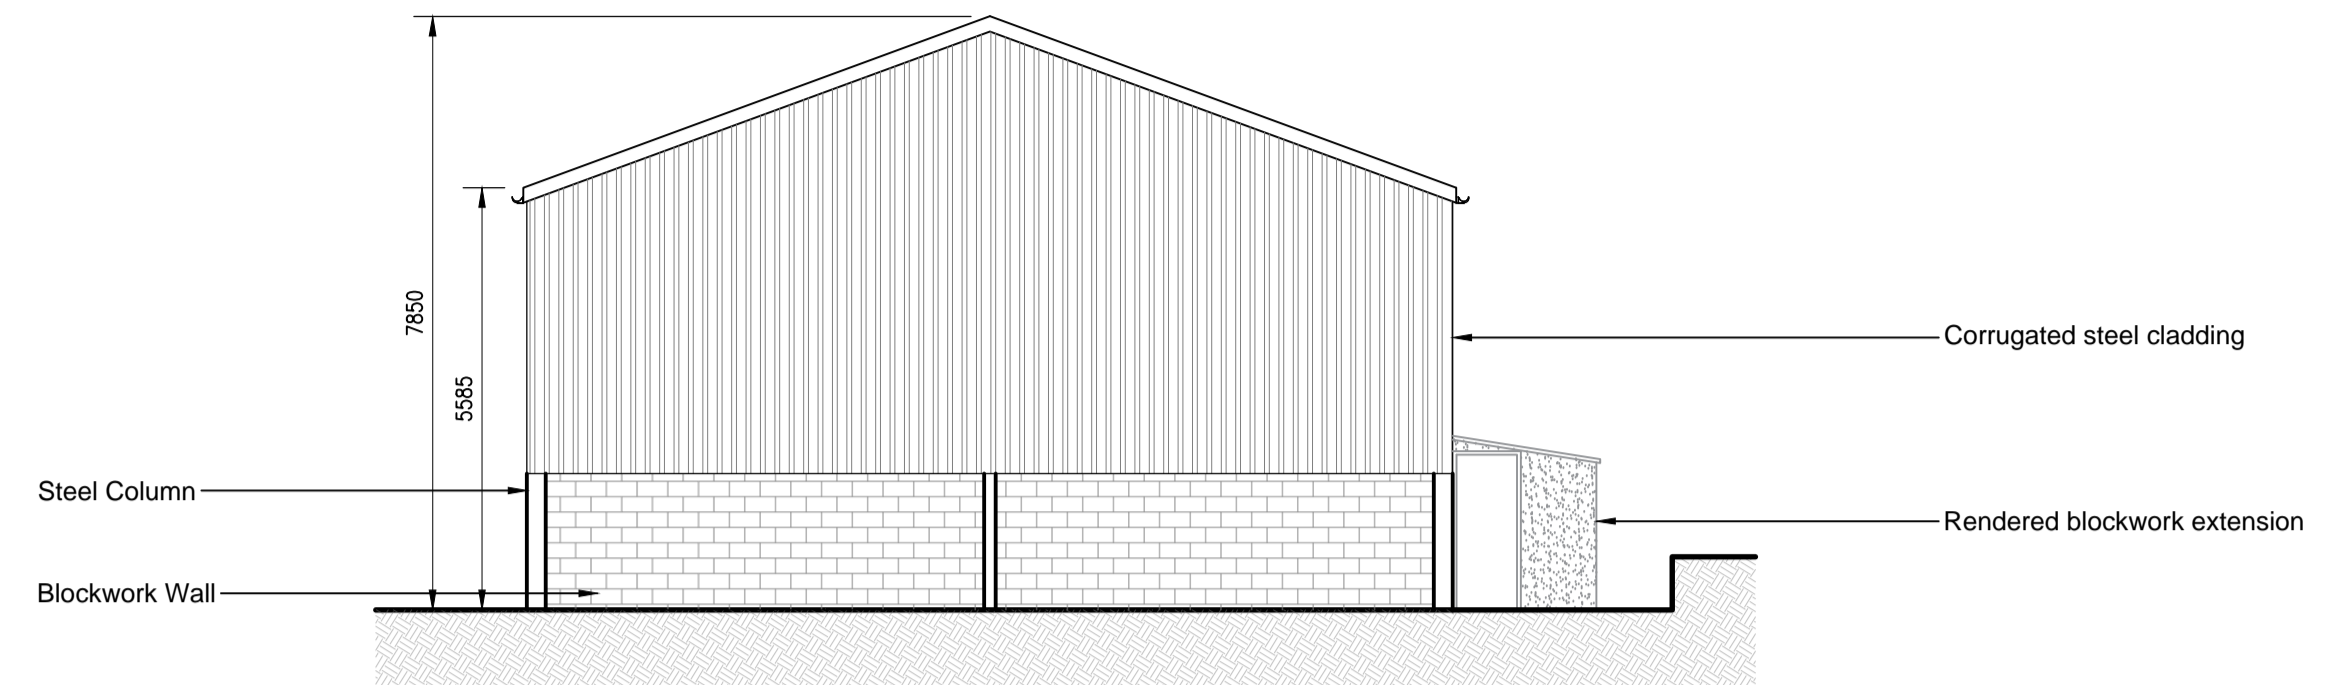


**EAST ELEVATION**  
Scale 1:100

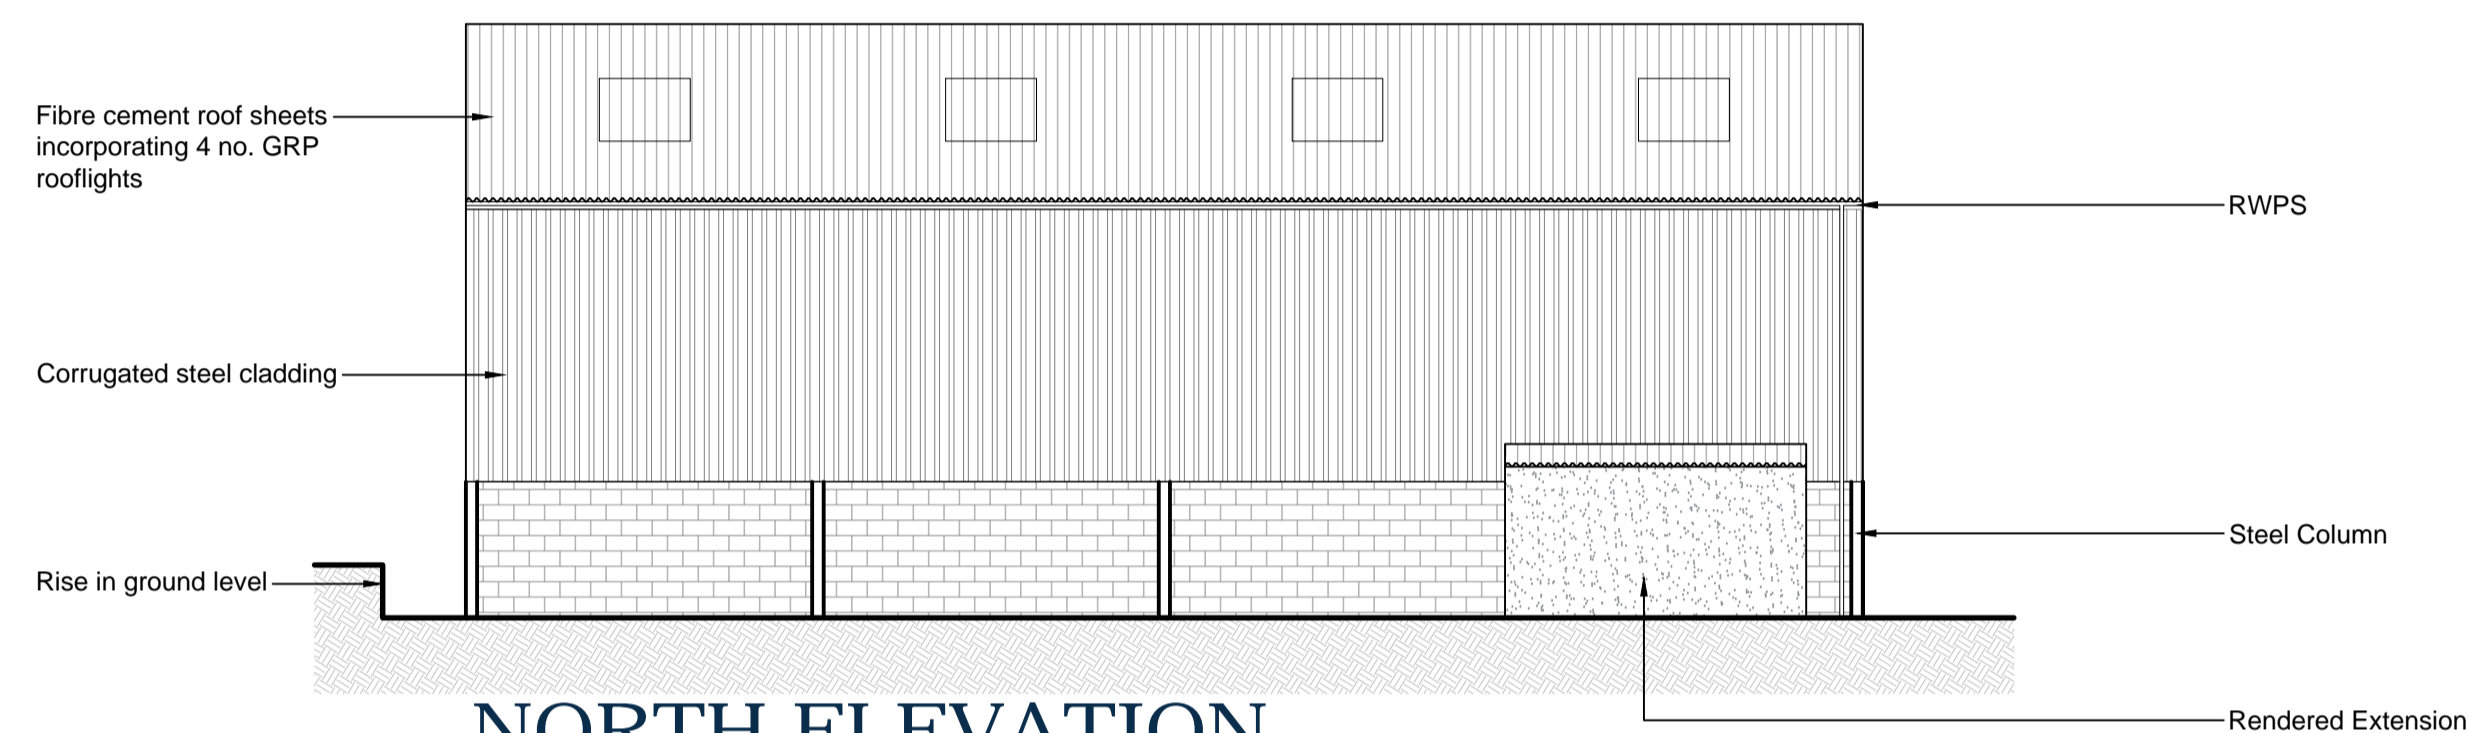

**NORTH ELEVATION**  
Scale 1:100

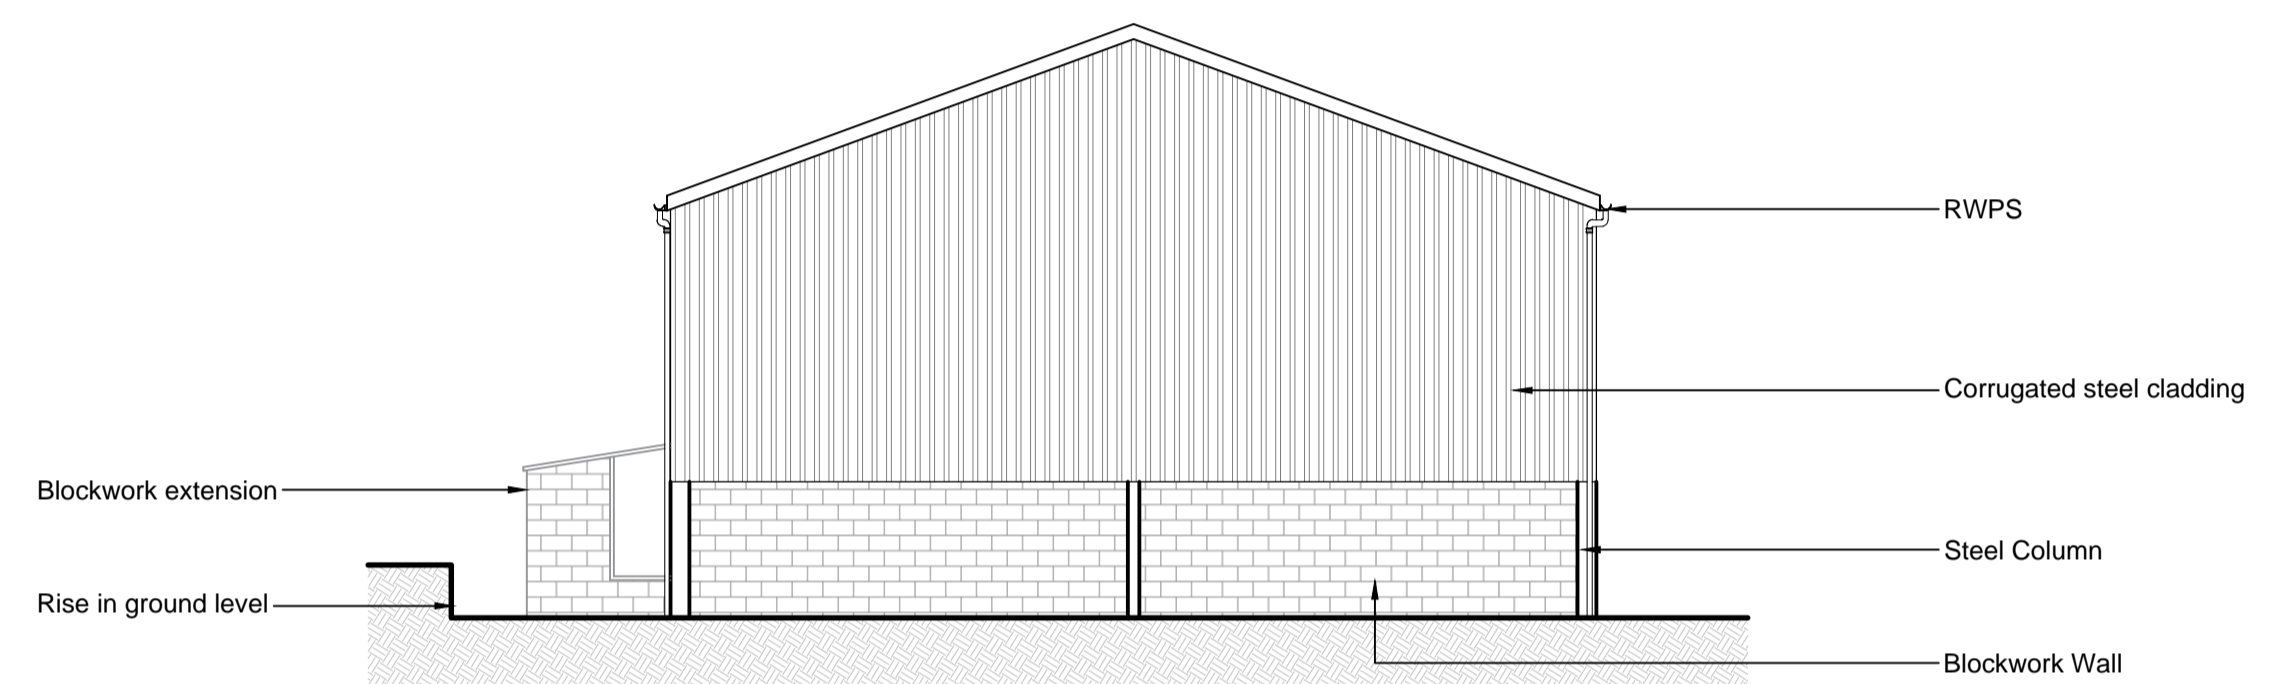


**WEST ELEVATION**  
Scale 1:100

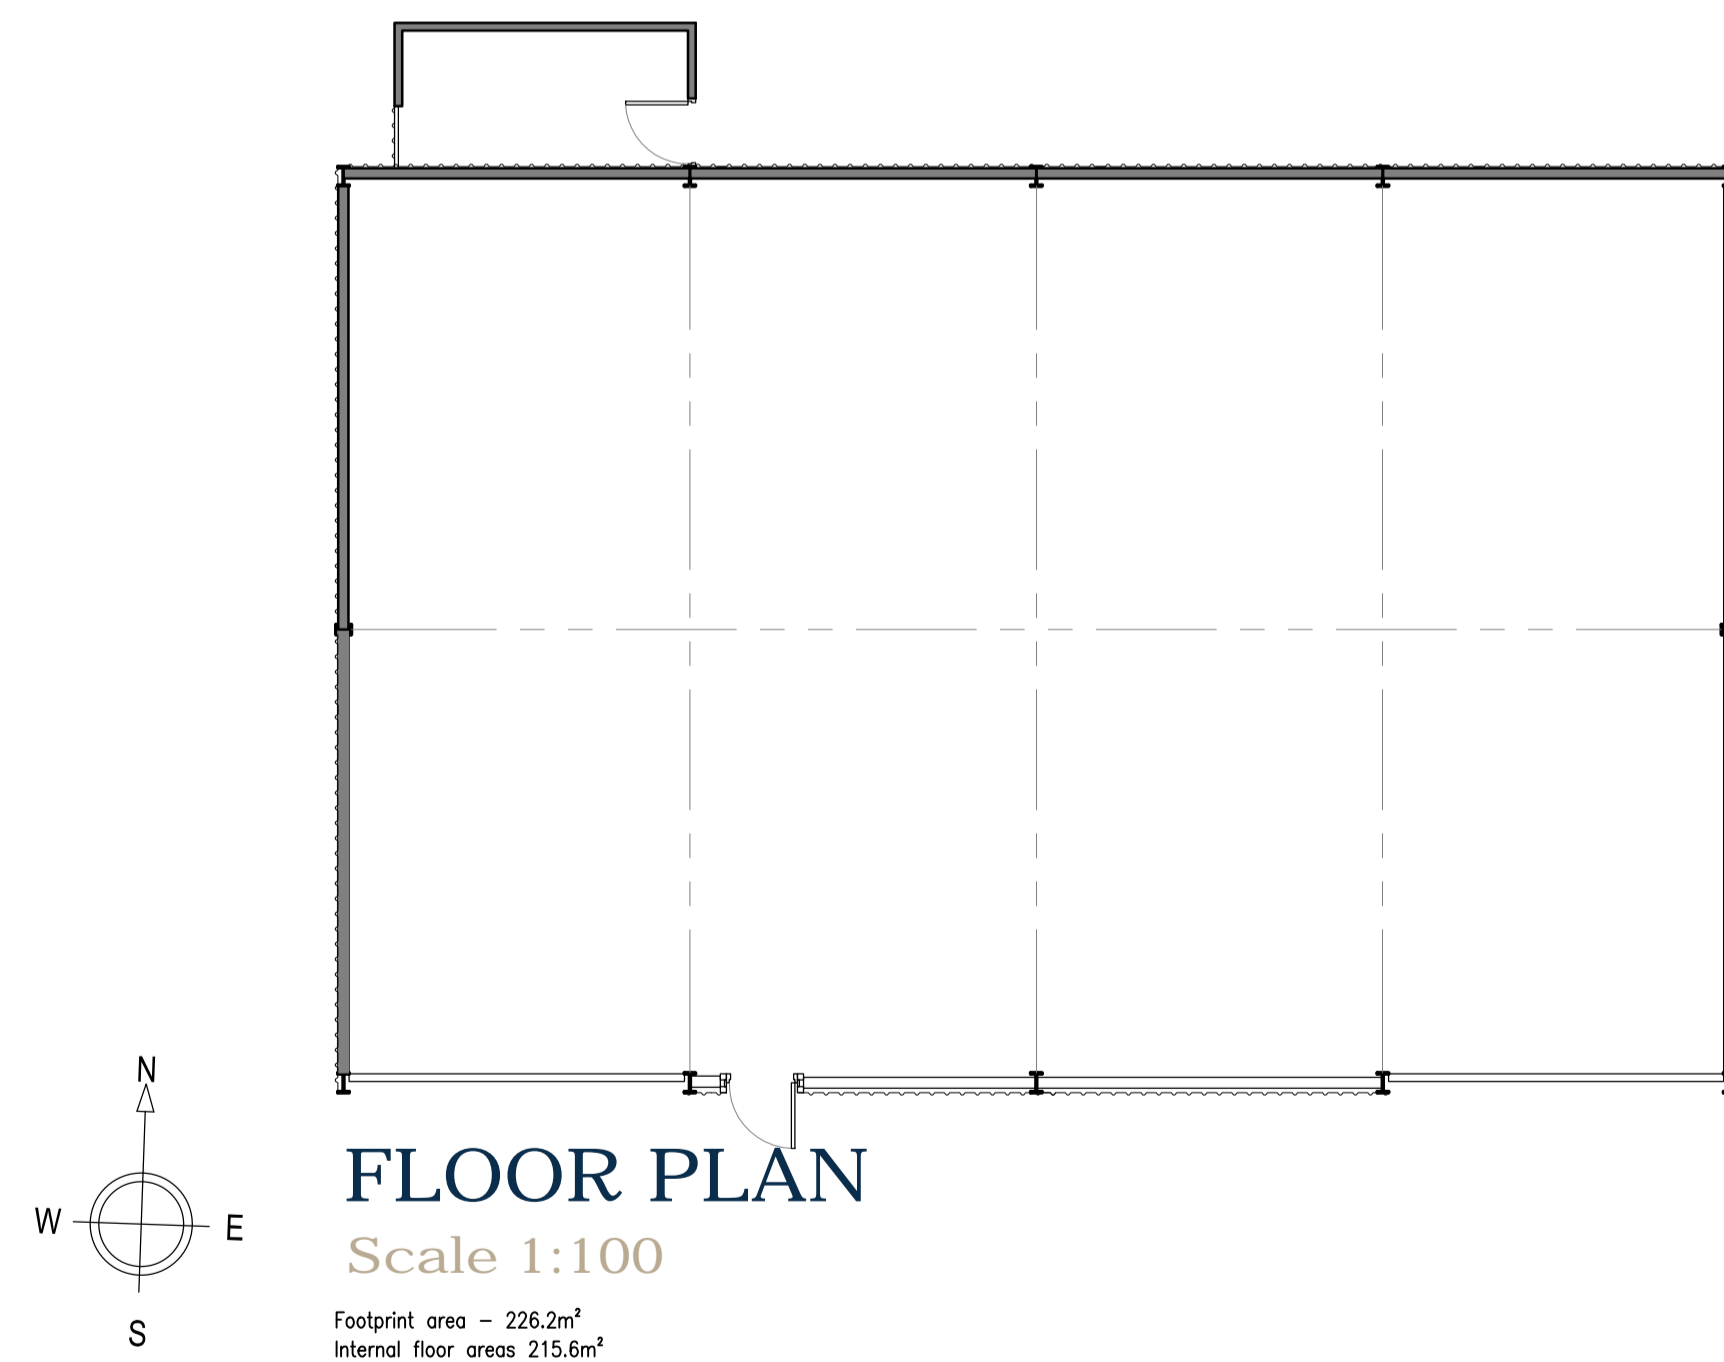

**FLOOR PLAN**  
Scale 1:100


Footprint area - 226.2m<sup>2</sup>  
Internal floor areas 215.6m<sup>2</sup>

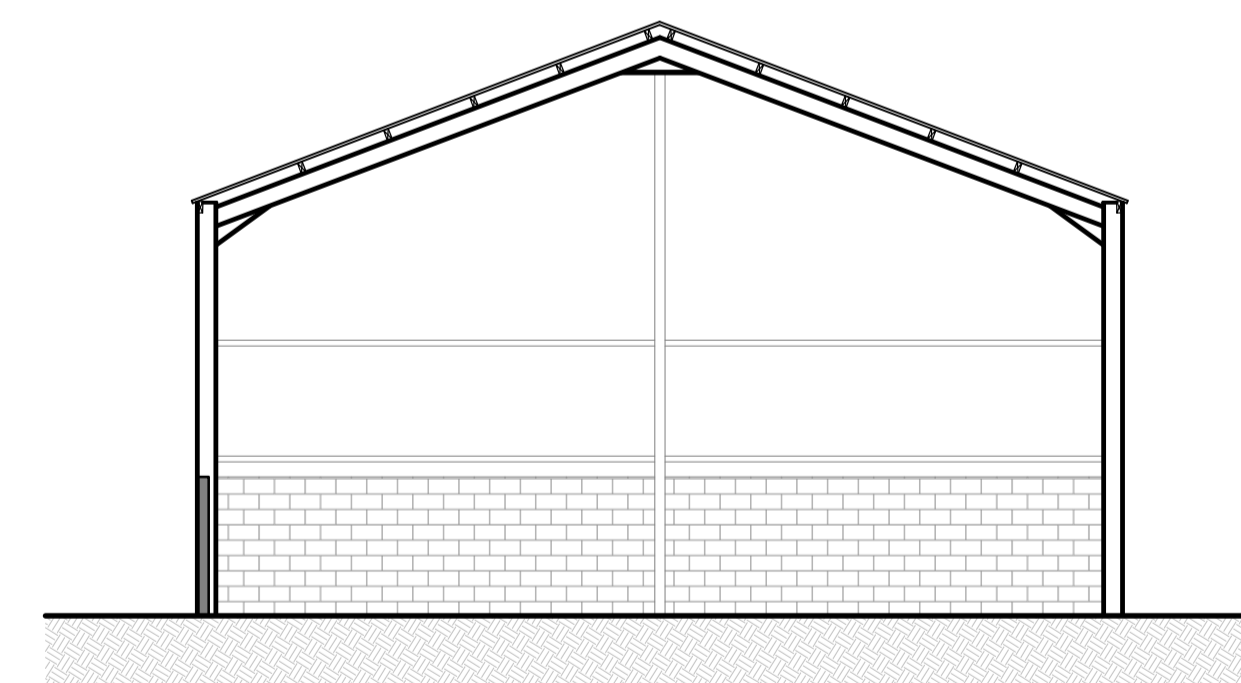

**TYPICAL SECTION**  
Scale 1:100



- NOTES:
1. Use written dimensions only. All dimensions to be checked on site and any discrepancies reported to ACORUS immediately. If in doubt ask.
  2. Where relevant, significant hazards have been identified on the drawing. Hazards which should be obvious to a competent contractor or unforeseeable have not been identified.
  3. This drawing is confidential and remains the exclusive property of ACORUS.
  4. Ordnance Survey Paper Map Copying Licence Number: 100039456.
- © ACORUS Rural Property Services Ltd.

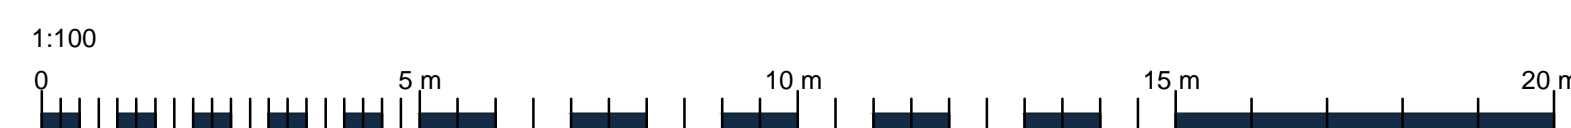

Rev	Date	Description	Dim	Chk
			Drawn	Checked

PROJECT				
James Willcocks Upham Farm, Farringdon, Exeter EX5 2HZ				
TITLE				
Conversion of Ag Building to Dwelling Existing Plans and Elevations				
SCALE	DATE	DRAWN BY	CHECKED BY	
AS SHOWN @A1	Jan '23	JT	IH	
JOB NO.	DRAWING NO.	REVISION		
MB/2109/0923	200_02			

