

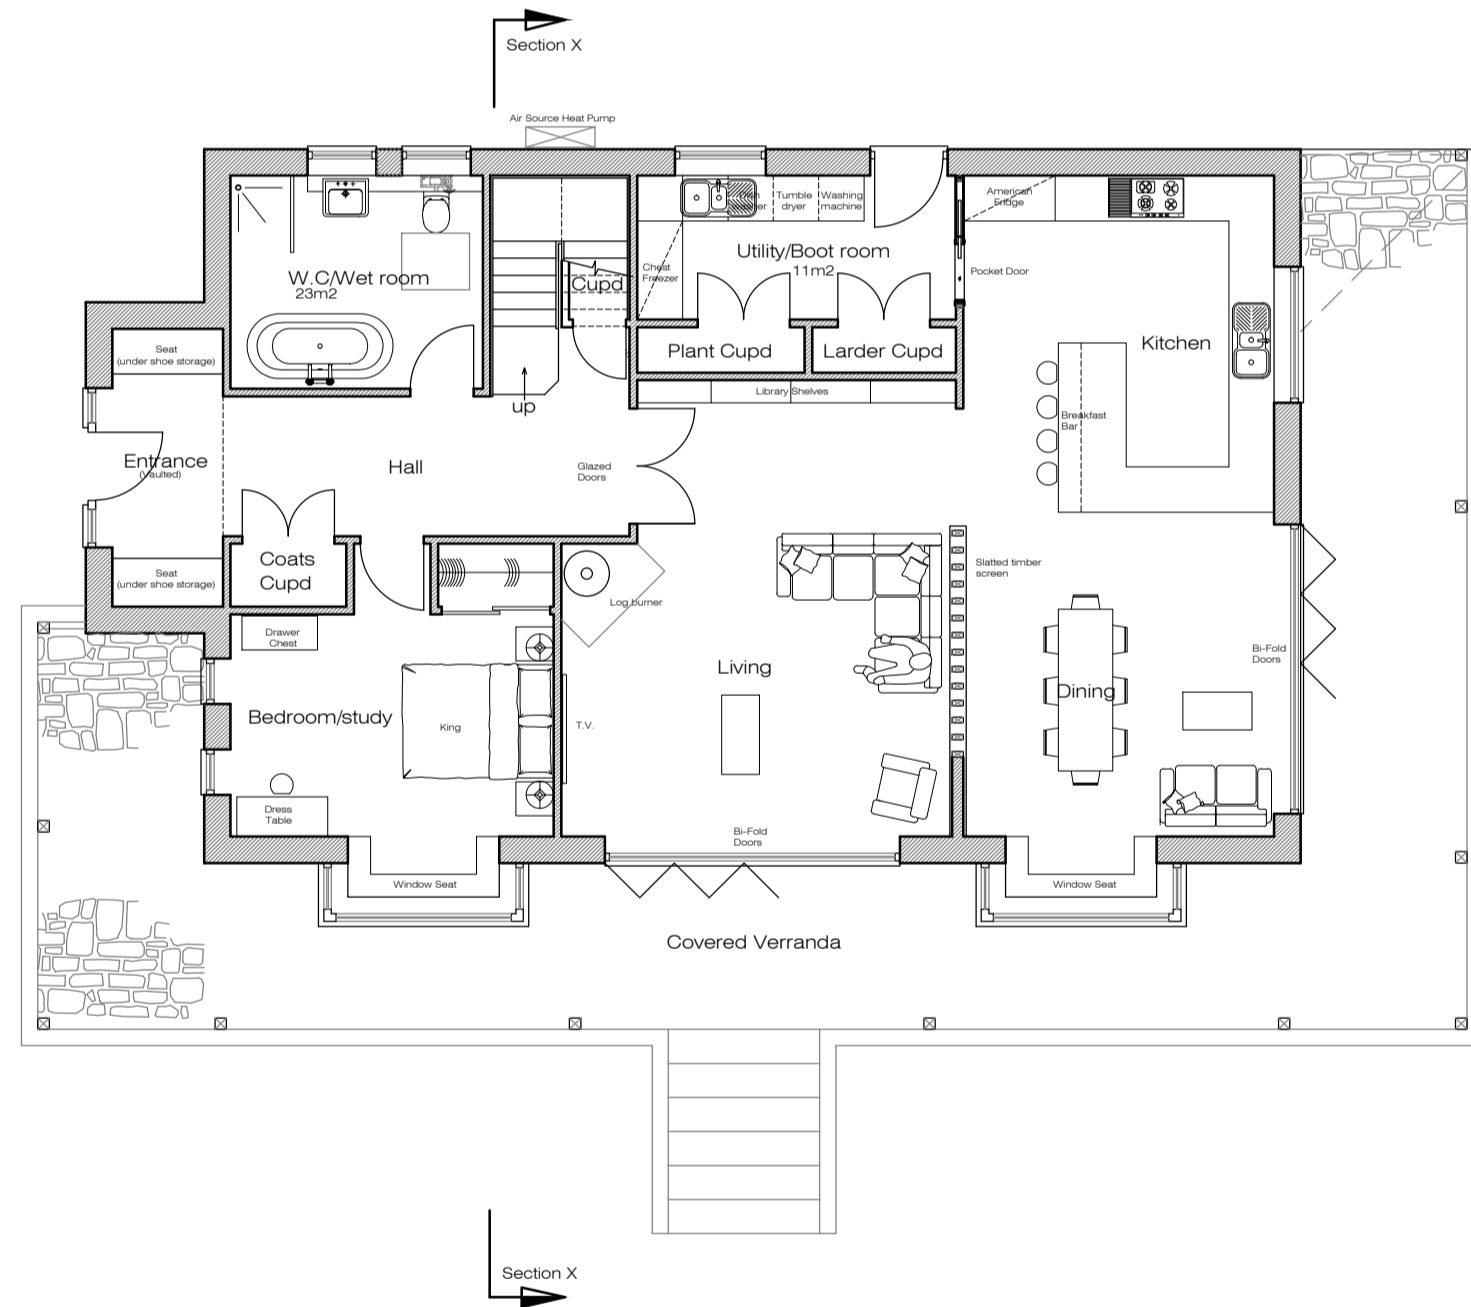



PROPOSED SECTION AA 1:100

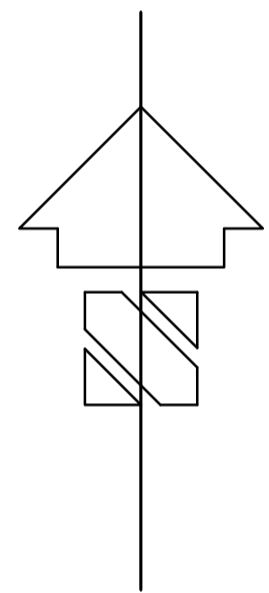

PROPOSED GROUND FLOOR PLAN 1:100

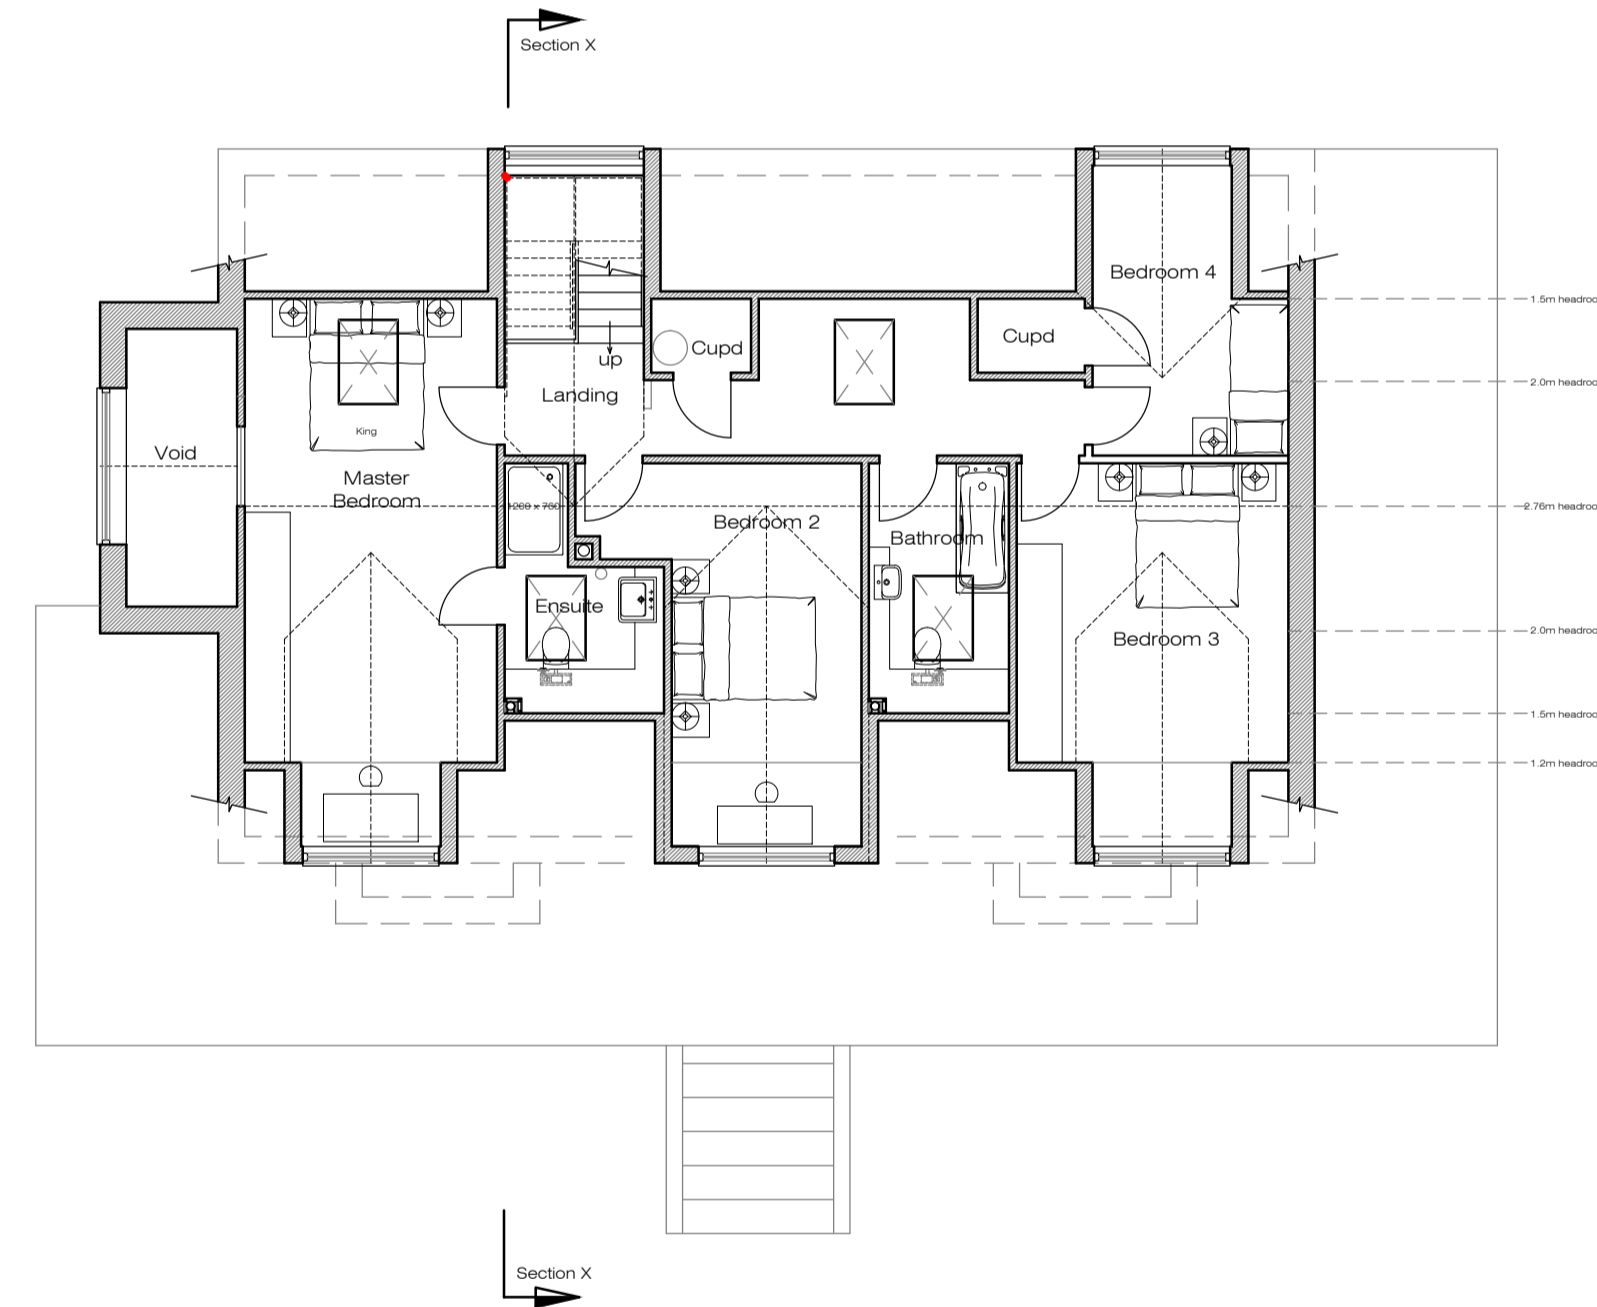

PROPOSED FIRST FLOOR PLAN 1:100

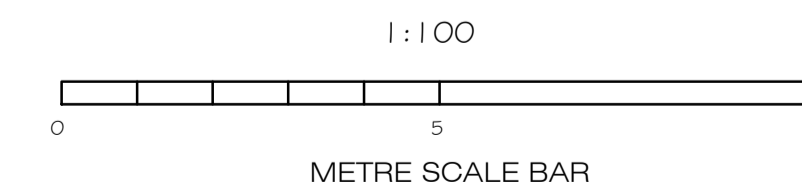

DO NOT SCALE OFF THIS DRAWING

These plans are supplied in order to gain Planning Permission or Building Regulations Approval only and are not to be used as a working drawings.
 The Owner is to check his own deeds to verify that no restrictions or covenants exist to prevent building.
 The contractor is responsible for the determination of all underground services
 Any discrepancies must be reported to Martyn Pike Architecture and Design before proceeding on site or ordering of materials.
 The contractor is responsible for checking all dimensions on site and is to report any discrepancy to the consultant prior to the commencement of any works on site.
 Only provided dimensions are to be used for construction.
 This drawing remains the copyright of Martyn Pike Architecture and Design and is not to be reproduced without written consent



EMAIL: martyn.pike@btinternet.com TEL: 07854785267
 1 LINCOLN CLOSE, FENITON, DEVON, EX14 3EQ

Project Address
**PROPOSED NEW
 DETACHED DWELLING
 AND GARAGE
 ON LAND ADJACENT TO
 10 LARK RISE, NEWTON
 POPPLEFORD
 DEVON, EX 10 0DH**

Job-Dwg No. **220132-04A**

Title **PROPOSAL 2**

Scale 1:100@A1
 Date May 2023

Planning Plan