

THIS DRAWING IS COPYRIGHT  
 Contractors and Consultants must check all dimensions on site.  
 Any discrepancies to be reported to Laurence Associates before  
 work proceeds. This drawing shall be used only for the purpose  
 intended.  
 PLEASE DO NOT SCALE FOR CONSTRUCTION PURPOSES.

Notes:

Rev.	Description	Drawn	Date
A	Amendments to External Store	JE	12/07/2023
B	Amendments to planning drawings	JE	31/07/2023
C	Amendments to planning drawings	JE	01/08/2023
D	Amendments to planning drawings	JE	09/02/2024
E	Title block amended	JE	08/03/2024



planning | architecture | landscape

t: +44 (0) 1872 225 259 Truro Office  
 t: +44 (0) 1579 340 900 Liskeard Office

e: hello@laurenceassociates.co.uk  
 w: www.laurenceassociates.co.uk

Project Title:  
 PROPOSED AMENDMENT TO PA20/11484 WITH  
 SPECIFIC REGARD TO CLIFF STABILISATION  
 WORKS, ALTERNATIVE SURFACE WATER  
 DRAINAGE PROPOSAL AND EXTENDING THE  
 SIZE OF THE EXTERNAL STORE

THE CHALET  
 FORE STREET  
 PORT ISAAC

Client:  
 MR MARK STAMP

Drawing Title:  
 PROPOSED SITE PLAN

Scale:  
 1:200@A3

Date:  
 12/23


Drawing No:  
 19245-PL-00-03

Drawn:  
 JR


Checked:  
 BC

Rev:  
 E




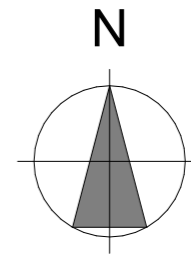


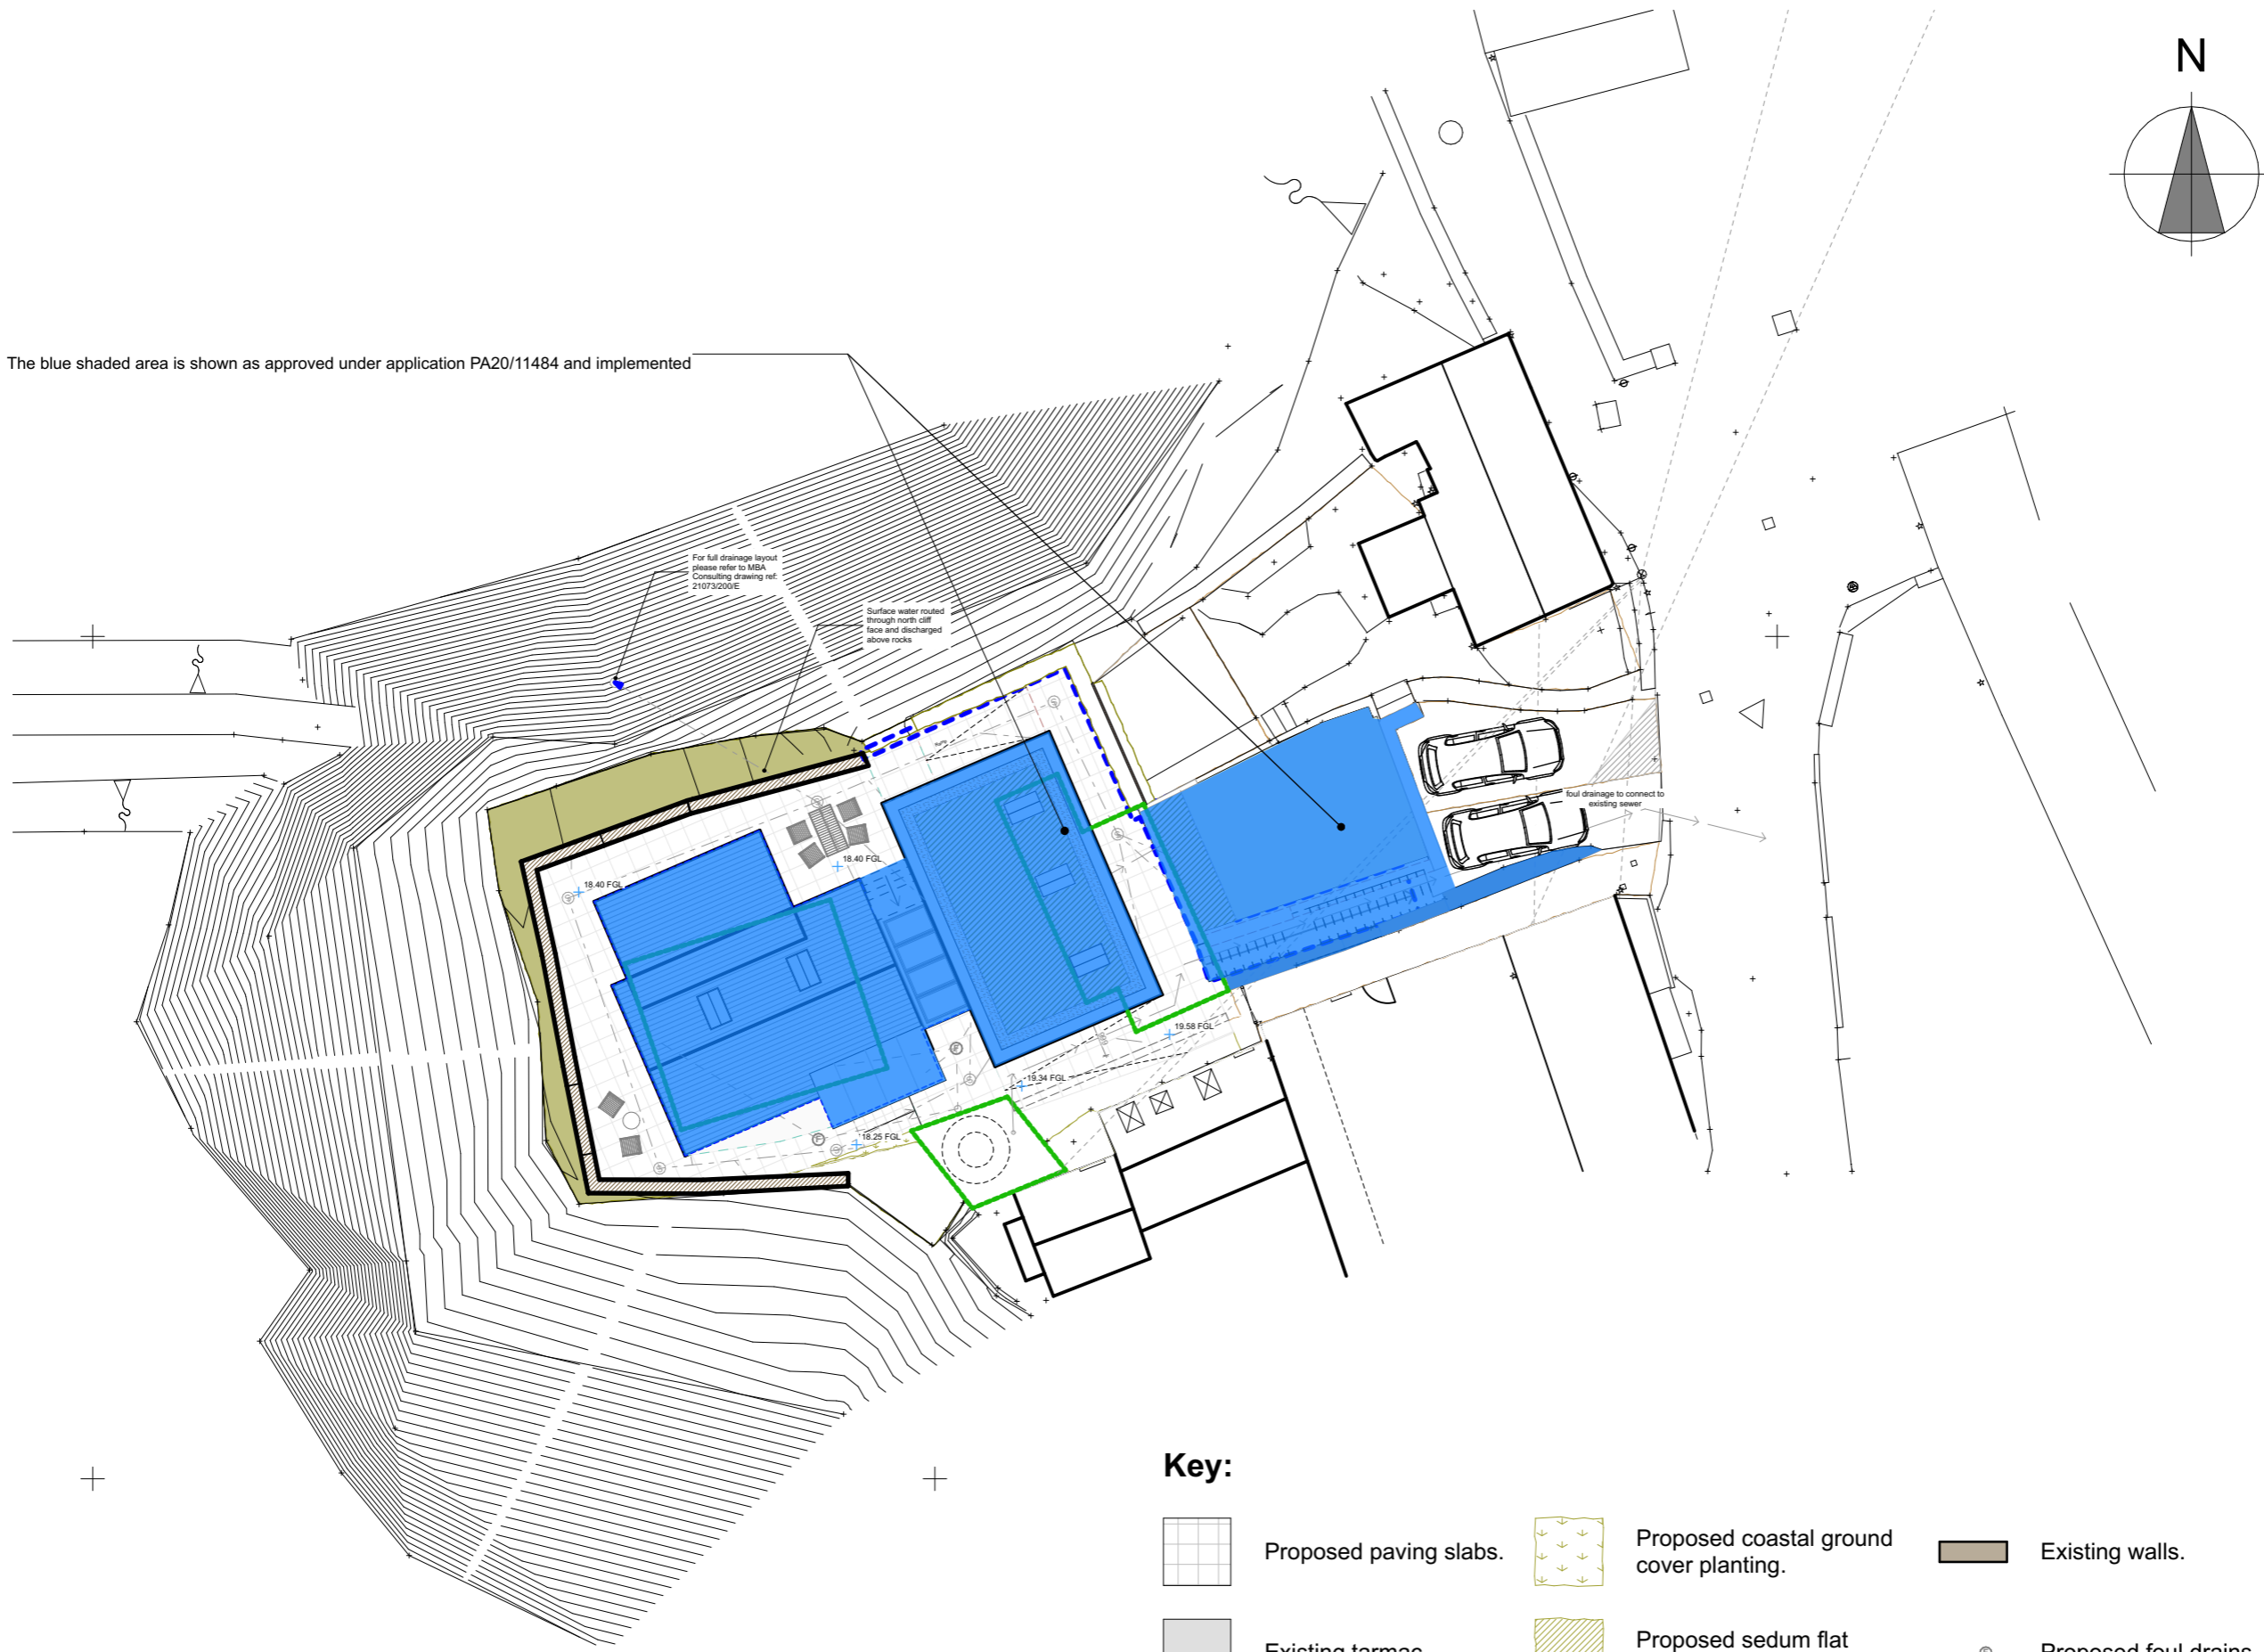


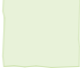
**PLANNING**

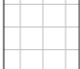

The blue shaded area is shown as approved under application PA20/11484 and implemented

 

**Key:**

-  Proposed paving slabs.
-  Proposed coastal ground cover planting.
-  Existing walls.
-  Existing tarmac
-  Proposed sedum flat roof.
-  Proposed foul drains.
-  Existing coastal ground cover planting.
-  Proposed gravelled areas.
-  Proposed storm drains.
-  Existing Grass

**PROPOSED SITE PLAN**  
**1:200**

