



THIS DRAWING IS COPYRIGHT
 Contractors and Consultants must check all dimensions on site.
 Any discrepancies to be reported to Laurence Associates before
 work proceeds. This drawing shall be used only for the purpose
 intended.
 PLEASE DO NOT SCALE FOR CONSTRUCTION PURPOSES.

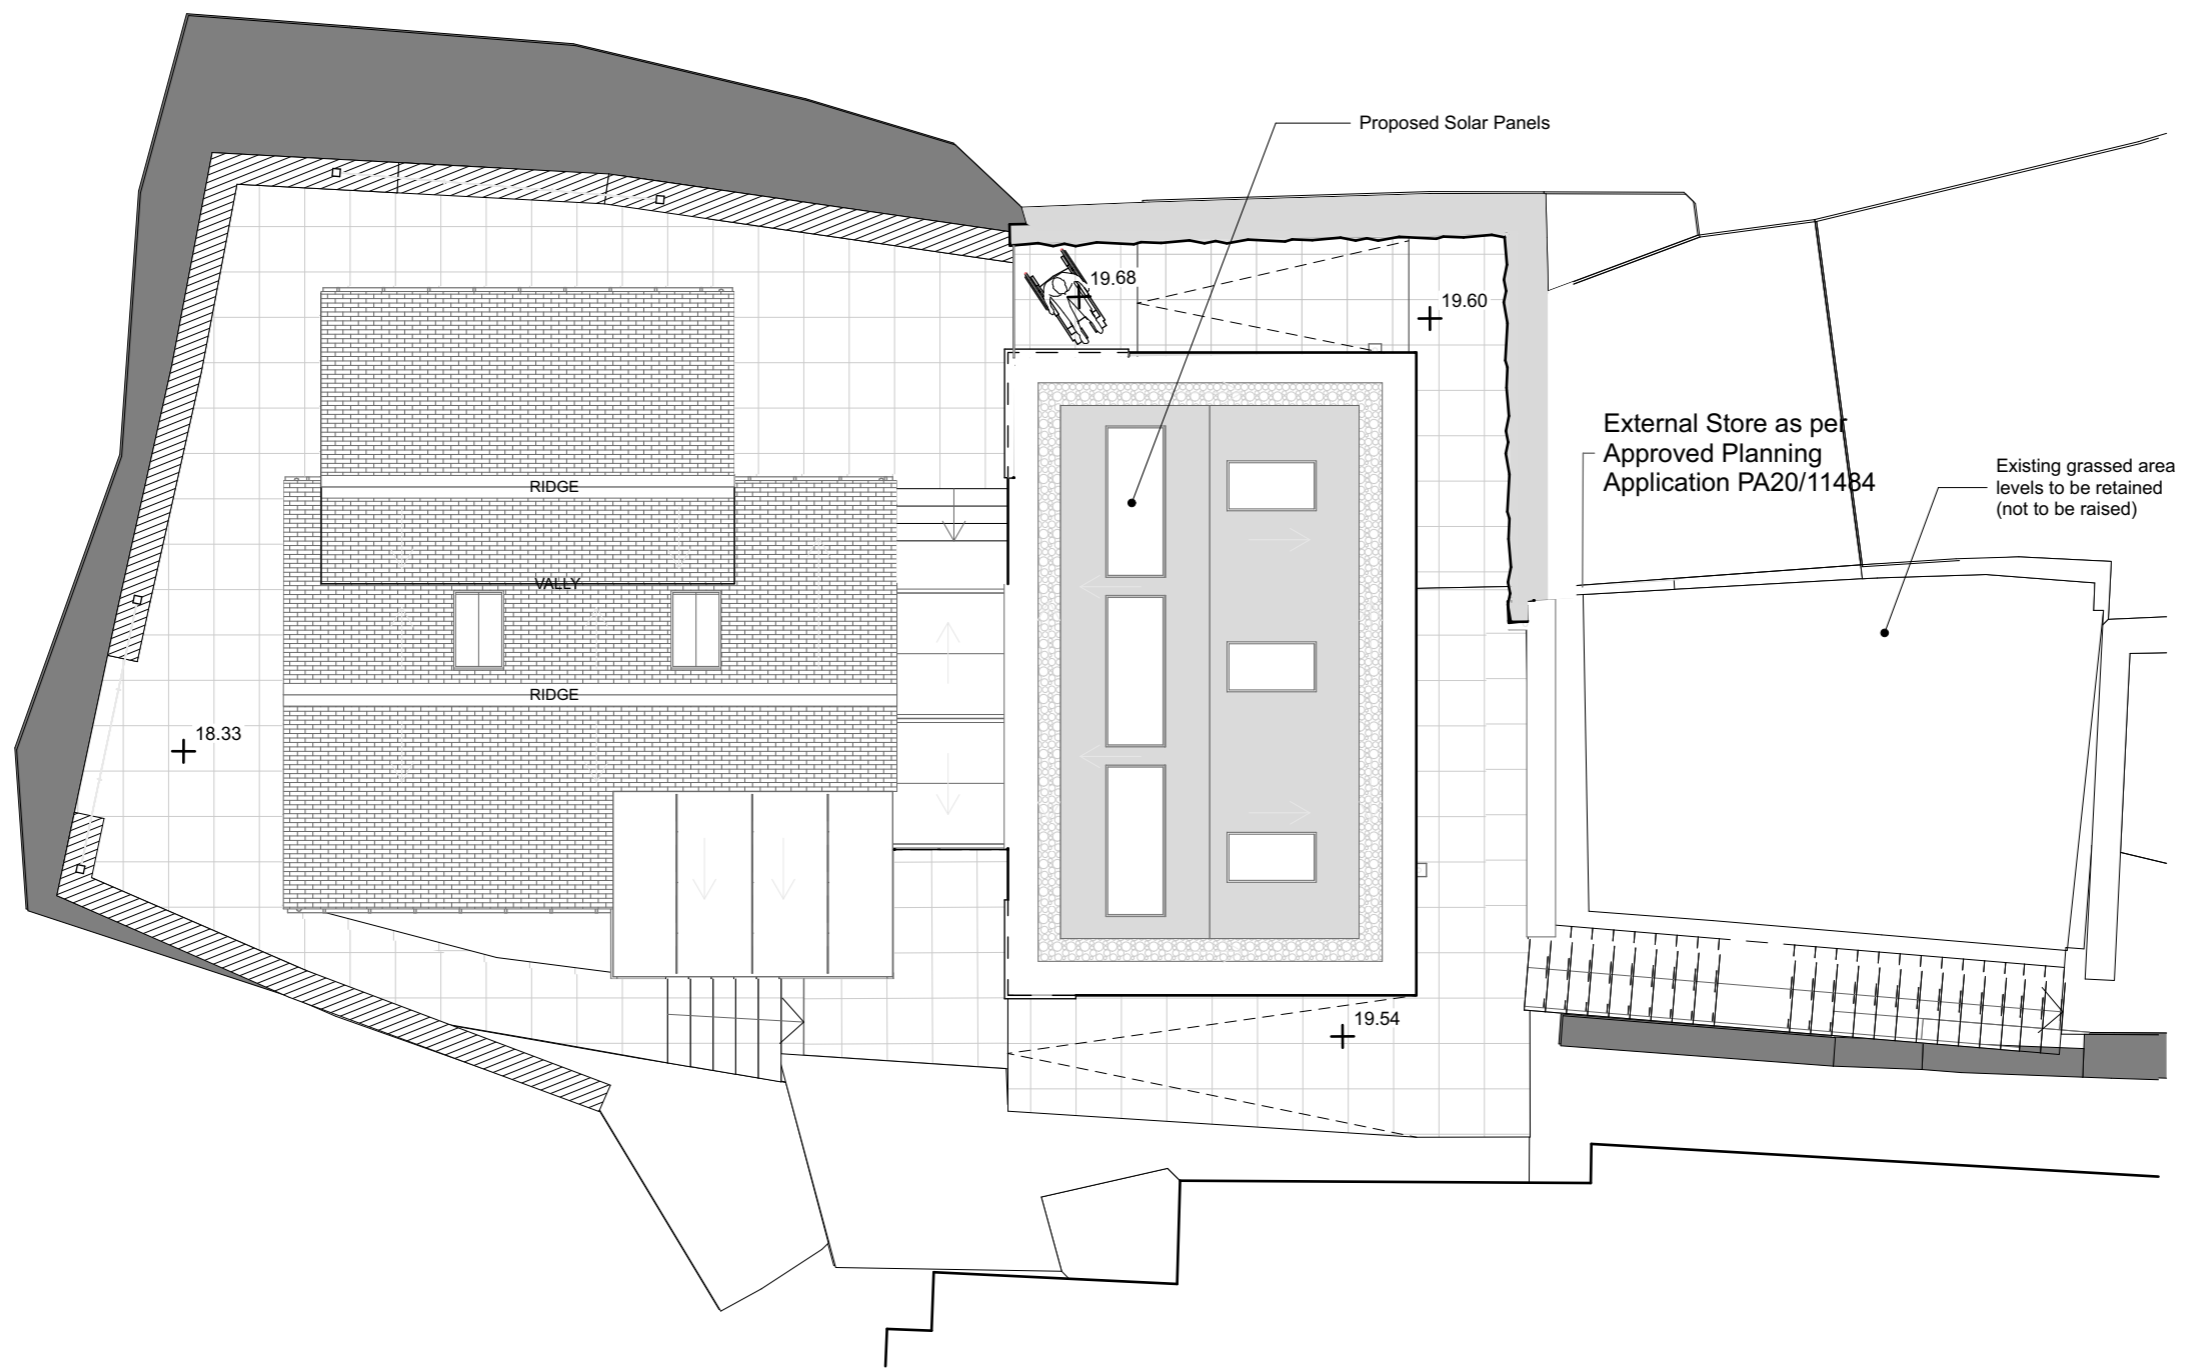

PRPOUSED ROOF PLAN
1:100

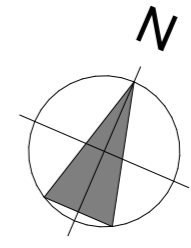

Notes:

Rev.	Description	Drawn	Date

t: +44 (0) 1872 225 259 Truro Office
 t: +44 (0) 1579 340 900 Liskeard Office
 e: hello@laurenceassociates.co.uk
 w: www.laurenceassociates.co.uk

Project Title:
 PROPOSED AMENDMENT TO PA20/11484
 (DEMOLITION OF EXISTING BUILDINGS AND
 CONSTRUCTION OF A DWELLING) WITH
 SPECIFIC REGARD TO CLIFF STABILISATION
 WORKS, ALTERNATIVE SURFACE WATER
 DRAINAGE PROPOSAL AND EXTENDING THE
 SIZE OF THE EXTERNAL STORE

THE CHALET
 FORE STREET
 PORT ISAAC

Client:
 MR MARK STAMP

Drawing Title:
 PROPOSED ROOF PLAN

Scale:
 1:100@A3

Drawn:
 BC

Date:
 02/24

Checked:
 BC

Drawing No:
 19245-PL-01-02

Rev:

PLANNING