




NORTH ELEVATION 1:100

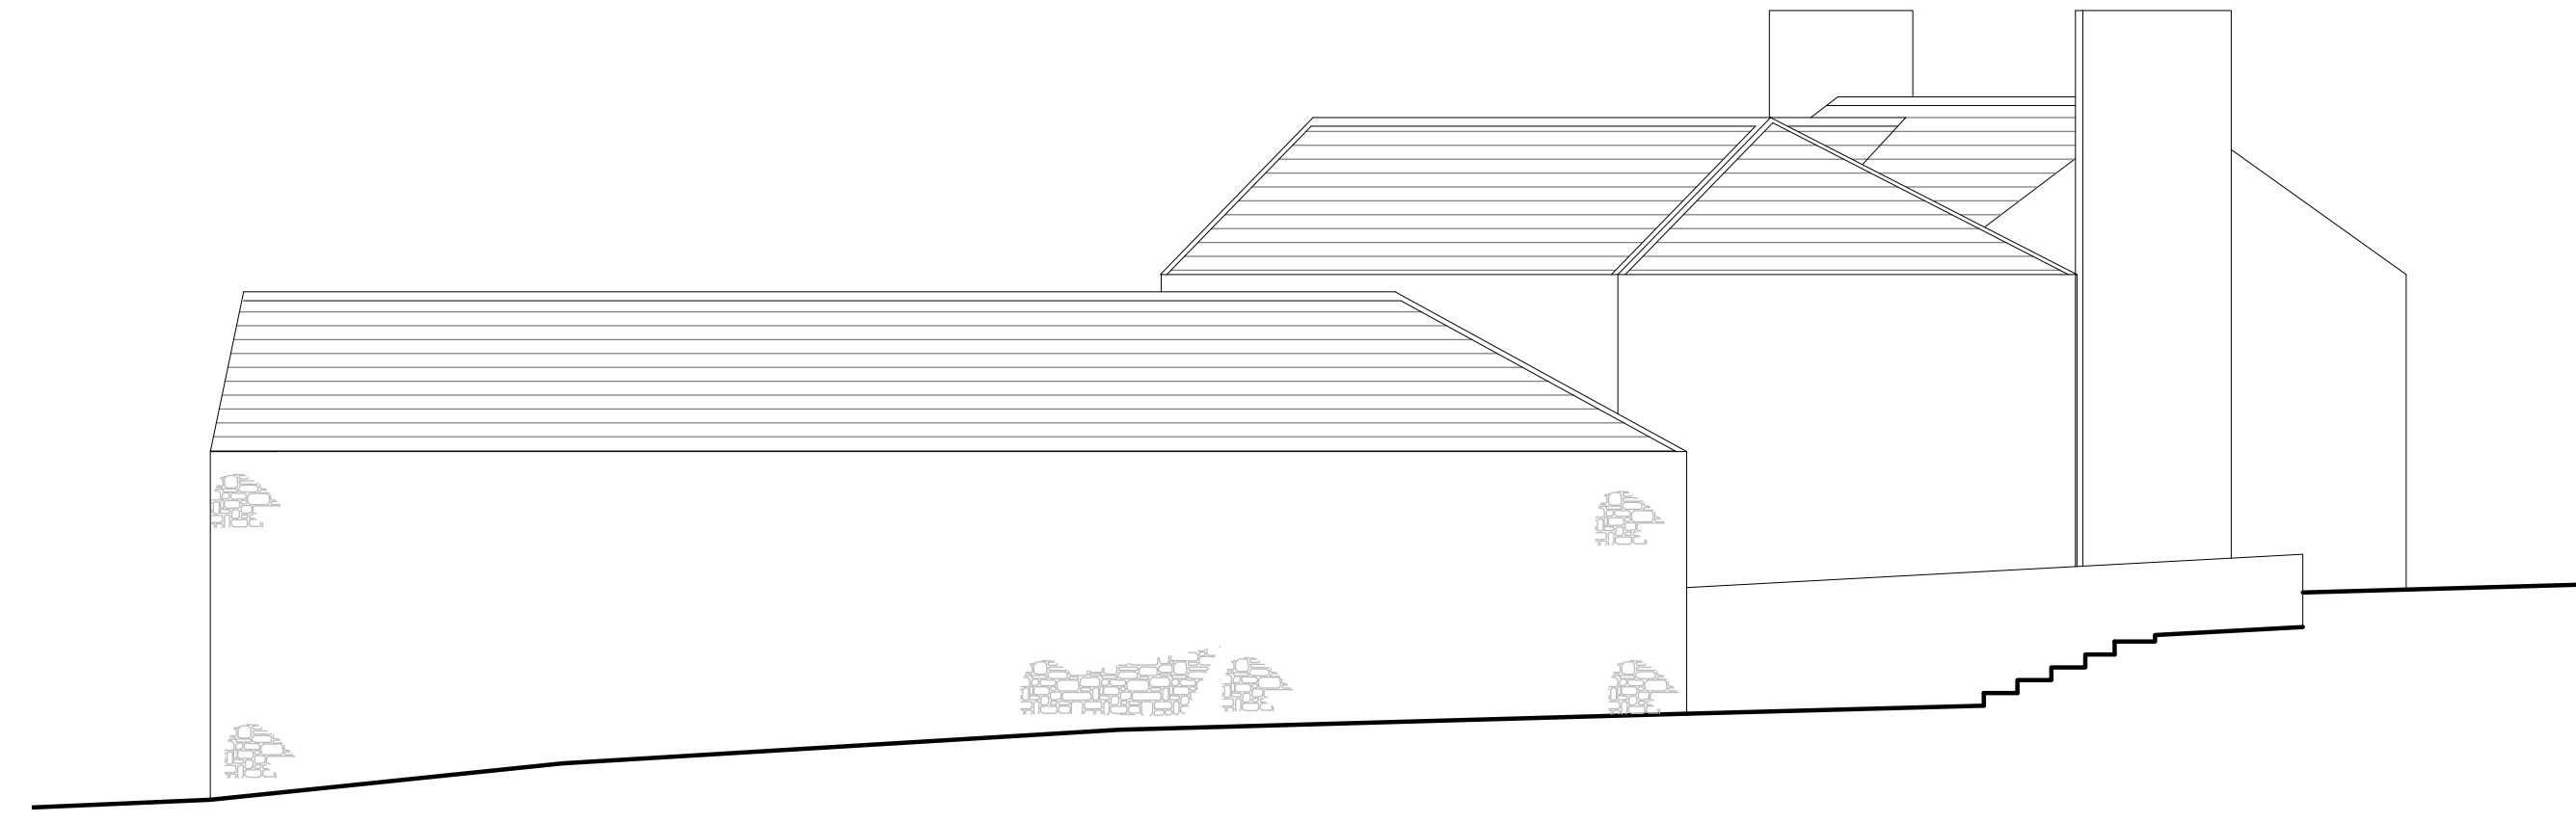

WEST ELEVATION 1:100

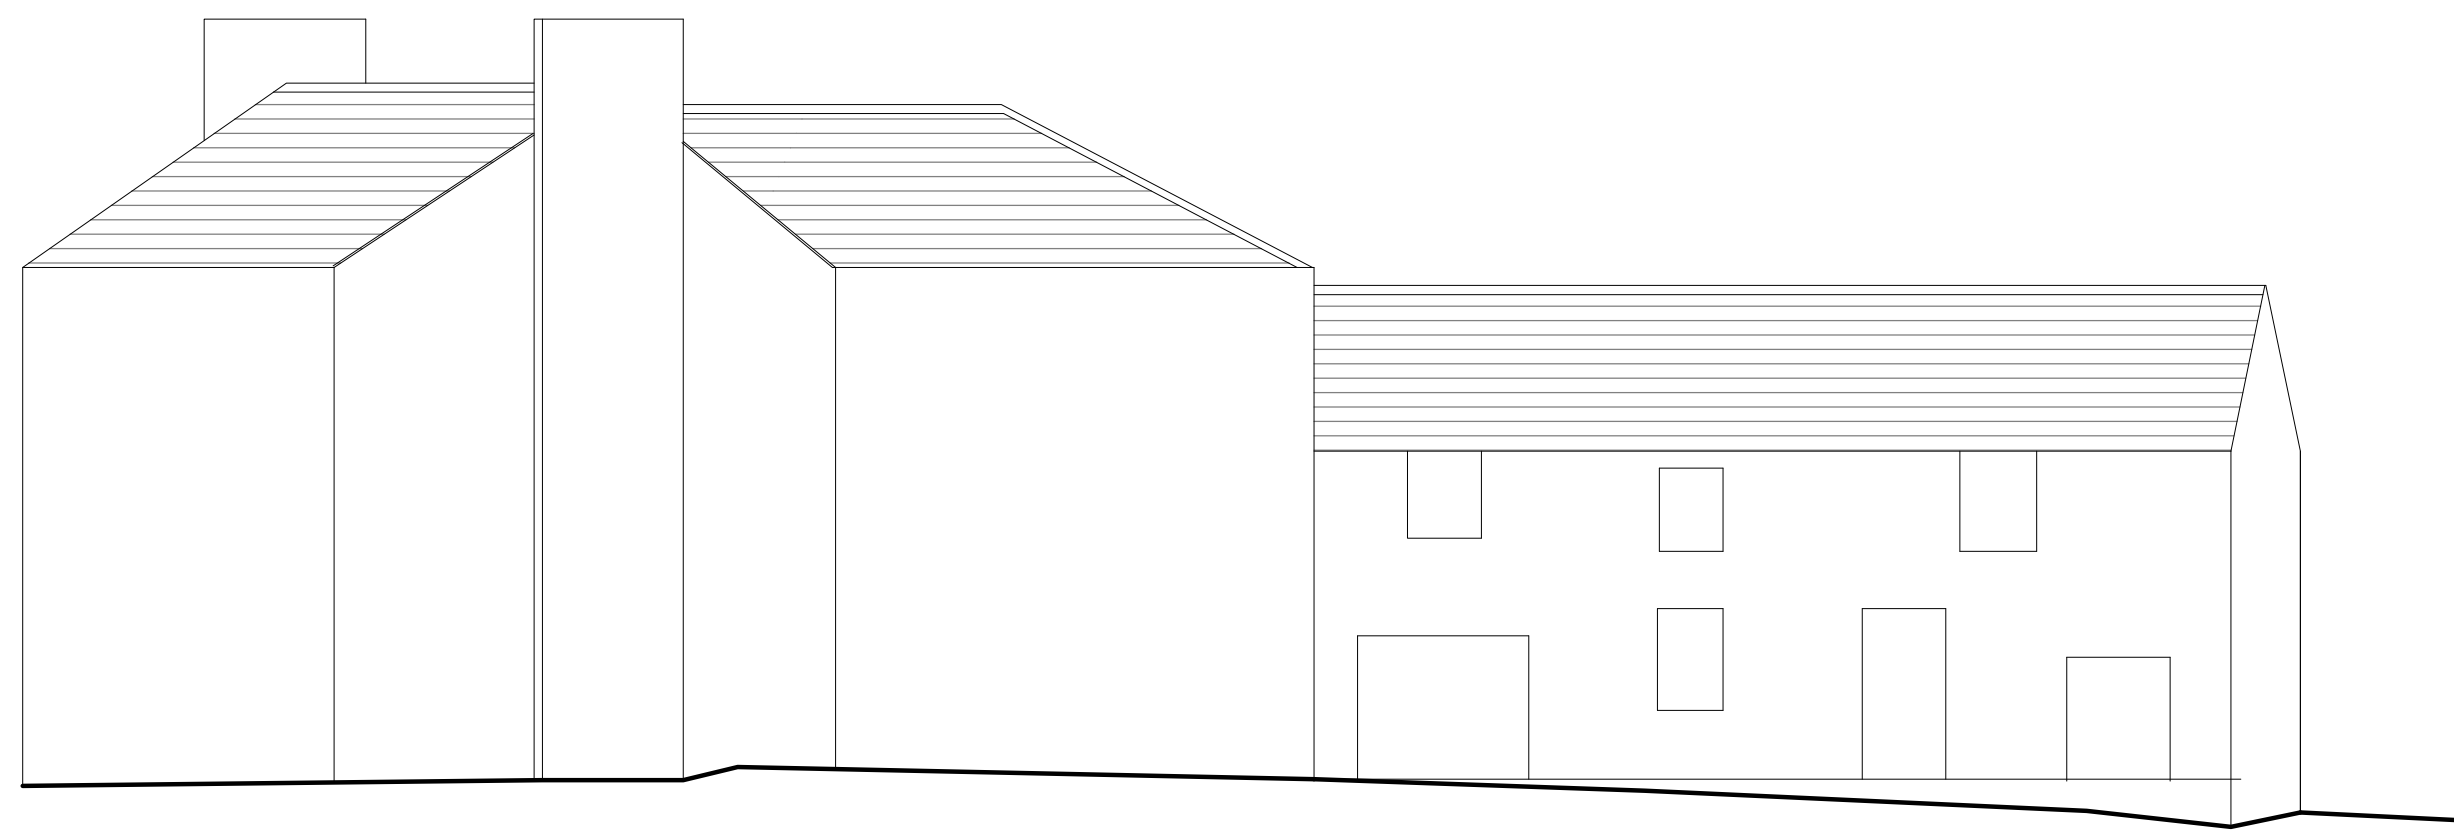

EAST ELEVATION 1:100

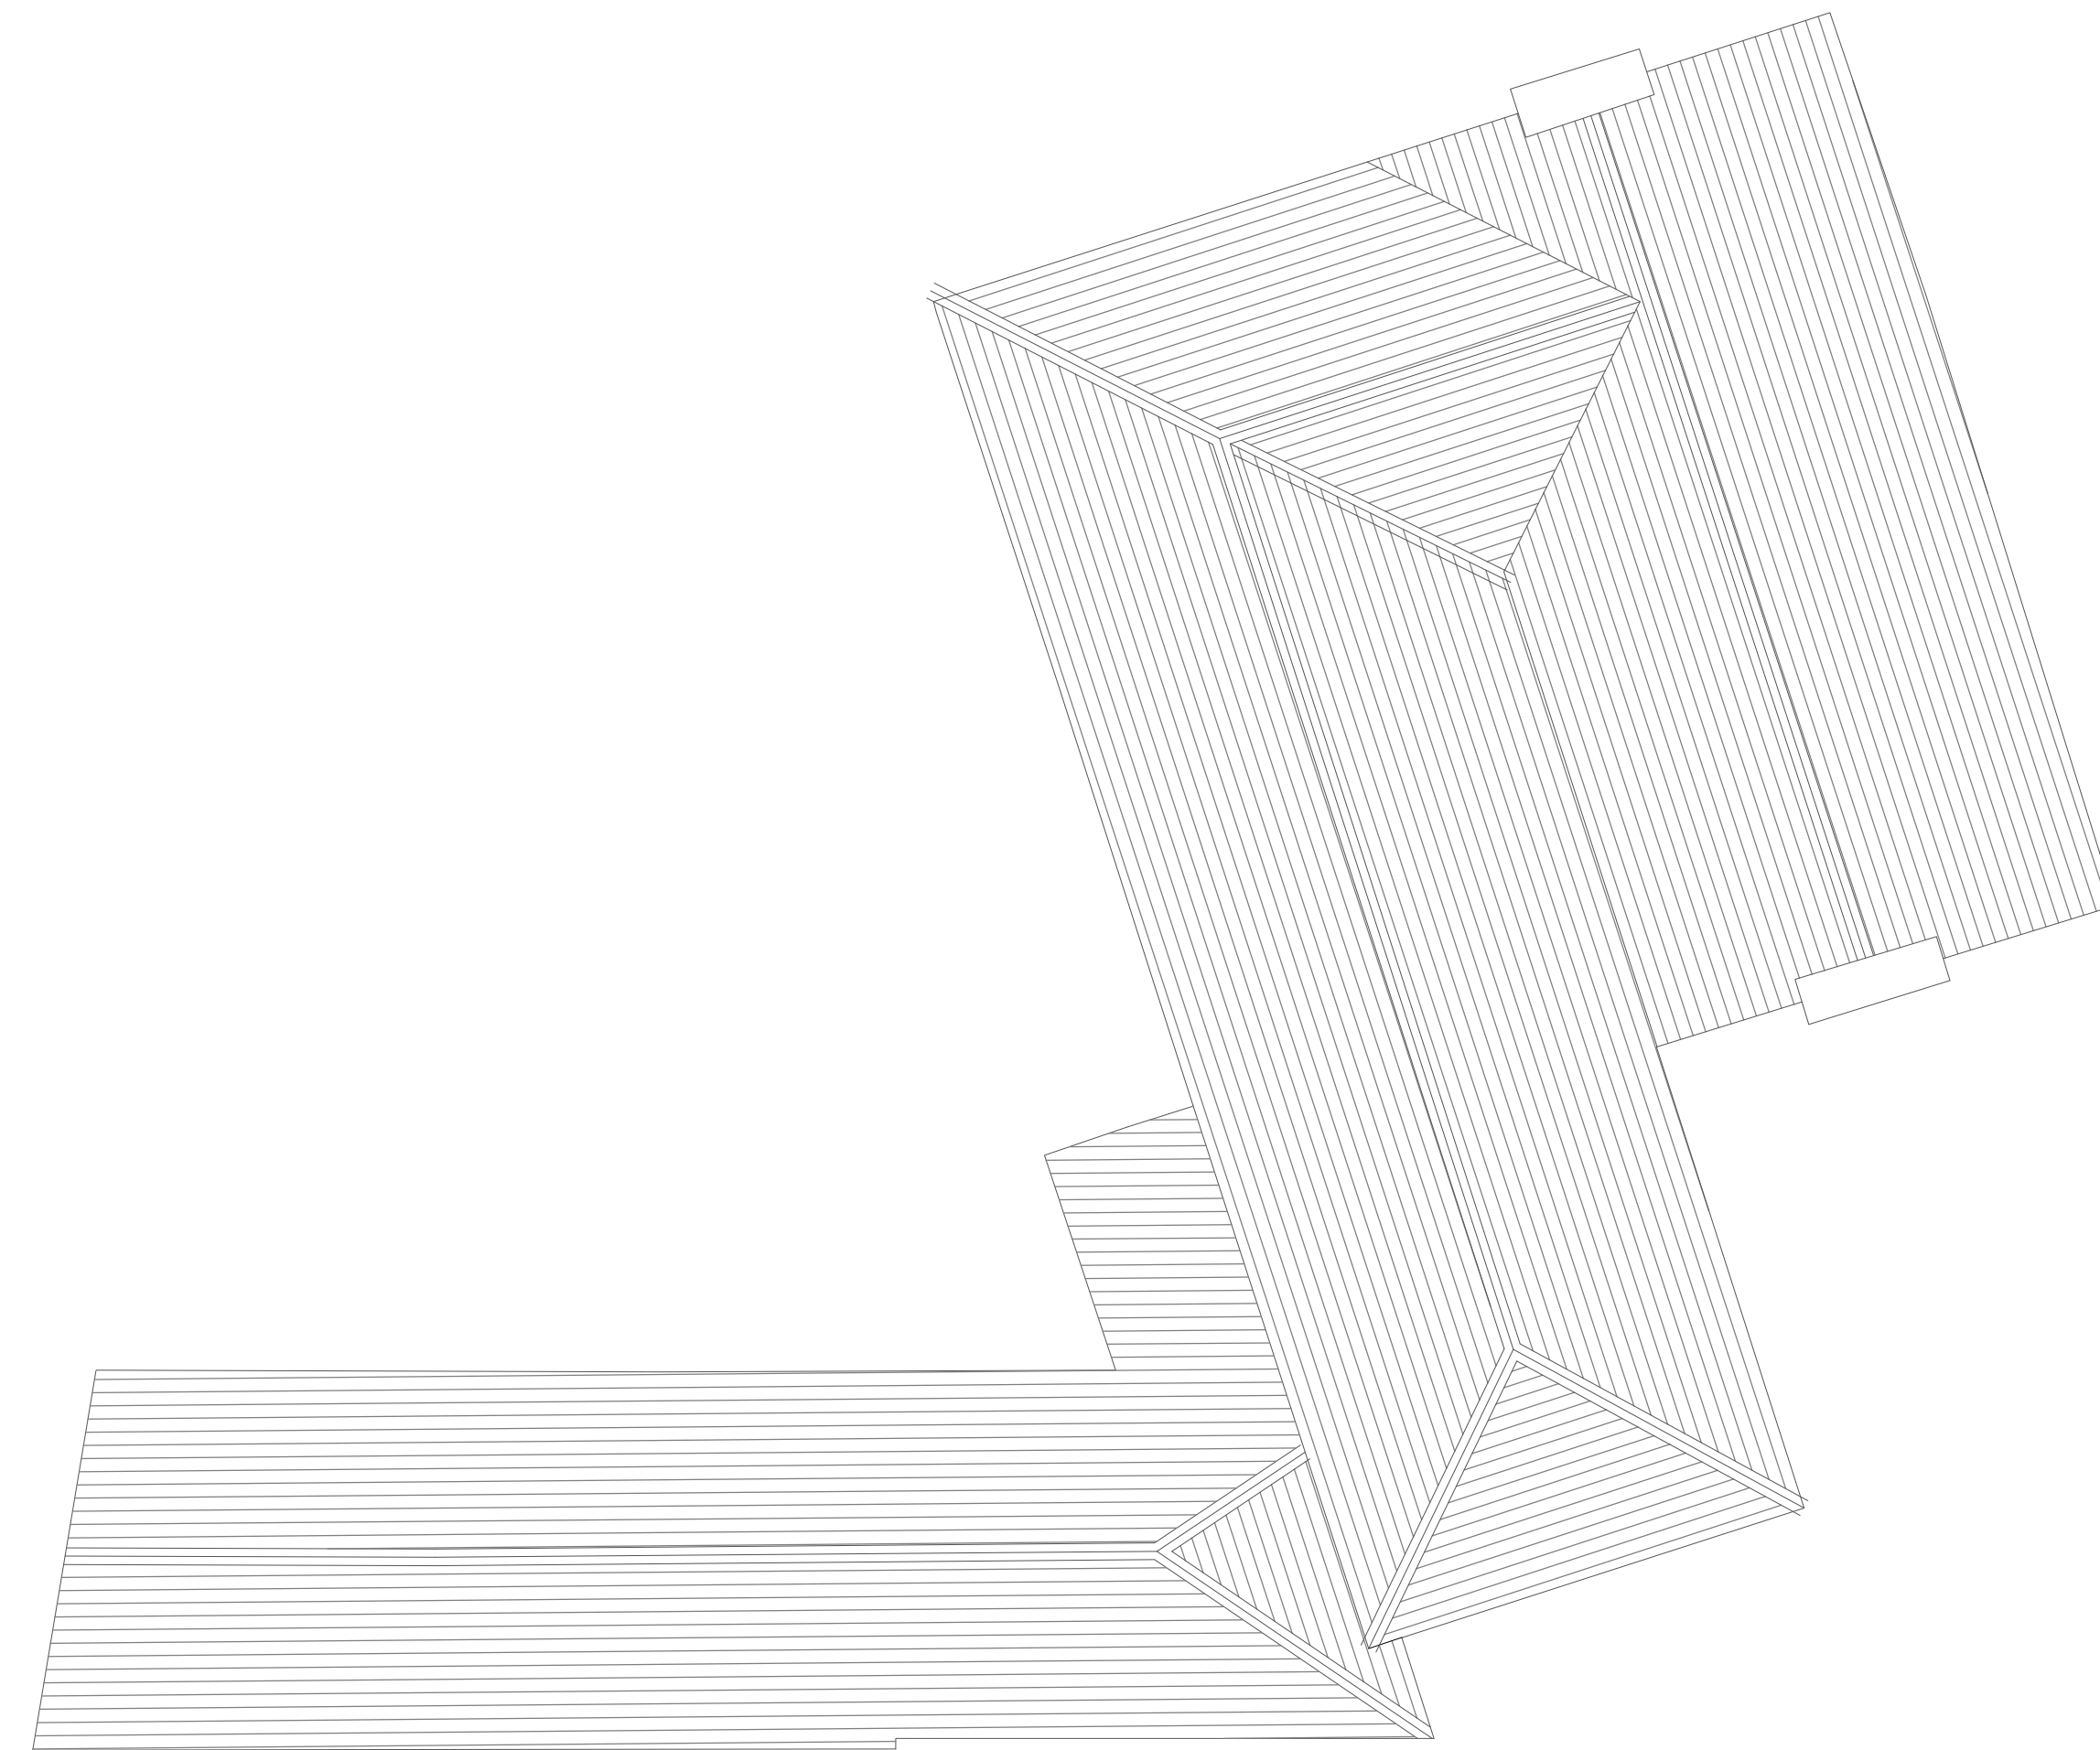

ROOF PLAN 1:100

S I T E P L A N 1 : 2 0 0


GENERAL NOTES

This drawing is copyright and may not be copied, altered or used for any purposes other than that for which it is issued. WE grant a licence for the client to copy this drawing for the purpose of this project only (excluding any extension of the project).
 Do not scale for construction purposes.
 Contractor to check all dimensions on site prior to the commencement of work.
 Any discrepancies should be reported to E11even Design.
 All work to be carried out in full compliance with current HSE regulations.
 All work methods and materials are to comply with relevant British Standards, approved codes of practice and manufacturer's instructions.

© E11EVEN DESIGN 2023

REVISIONS

REV.	DATE	DESCRIPTION	REV.	DATE	DESCRIPTION

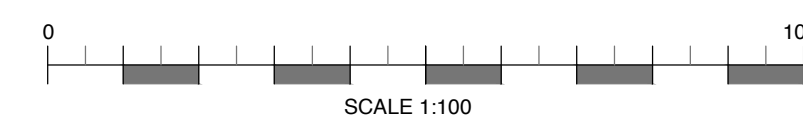

CLIENT
Richard Waite

PROJECT DESCRIPTION
Proposed PV Array

DATE
 06.03.2023

DRAWN

LOCATION
The Old Vicarage, Churchtown
 St Newlyn East, Newquay, Cornwall

DRAWING TITLE
ROOF PLANS & ELEVATIONS

As Existing

SCALE
 1:100 @A1

STAGE
Planning

DRAWING NO. REV.
002

E11EVEN | DESIGN

18 PIPERS PARADE, CRANTOCK, NEWQUAY, CORNWALL TR9 5FU
 07714 382235 info@e11evendesign.co.uk